



NOTES :

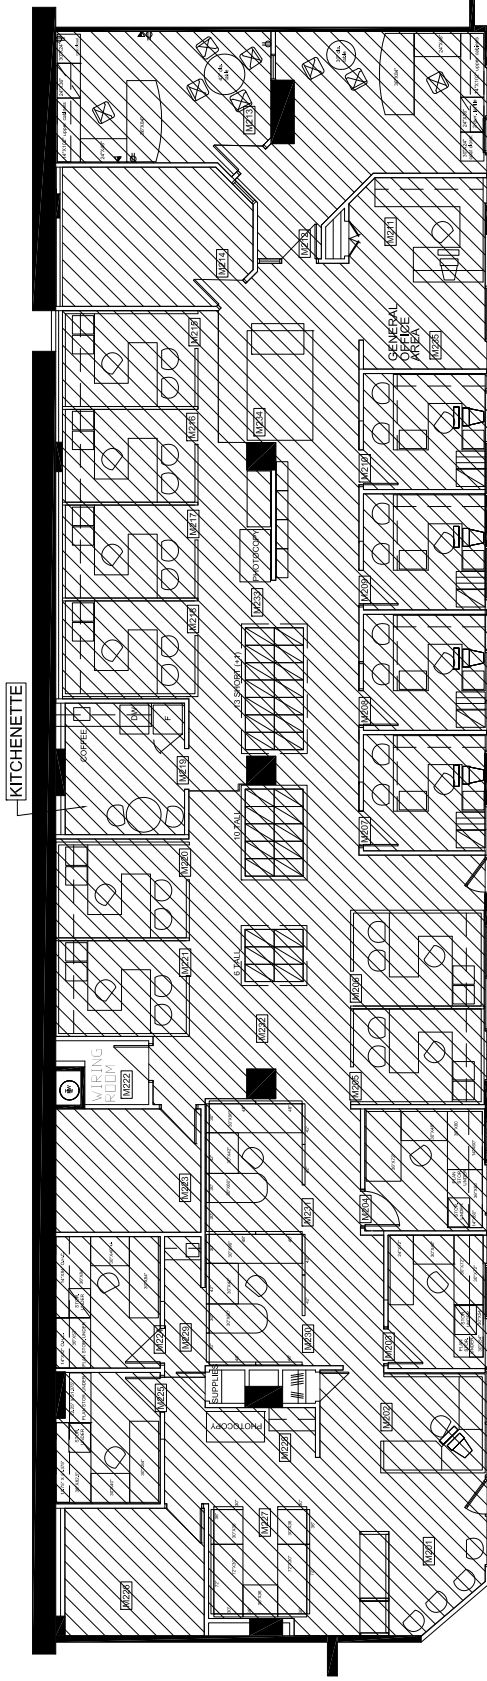

AREA TO CLEAN  4,809 sq.ft.

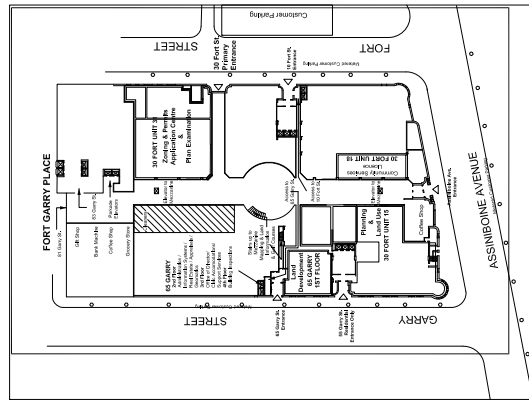

MEZZANINE FLOOR PLAN  
NOT TO SCALE: FOR REFERENCE ONLY

NO.	REVISION/DESCRIPTION	BY	DATE
SEALS			

DRAWN BY: TC  
DATE: 2019/02

CHECKED BY: USER APPROVAL

APPROVED

**CITY OF WINNIPEG**  
**PLANNING, PROPERTY & DEVELOPMENT DEPARTMENT**  
 CIVIC ACCOMMODATIONS DIVISION  
 300 - 65 GARRY ST. R3C 4K4

PROJECT  
**FORT GARRY PLACE**  
**PLANNING PROPERTY & DEVELOPMENT OFFICES**  
 30 FORT STREET - UNIT 83

SHEET TITLE  
**MEZZANINE LEVEL**  
**AREAS TO CLEAN**

SCALE: NTS  
 PROJECT NO.: 0030FT83  
 SHEET NO.: A1