


CONFIRM DIMENSIONS W/  
ARCHITECTURAL DRAWINGS

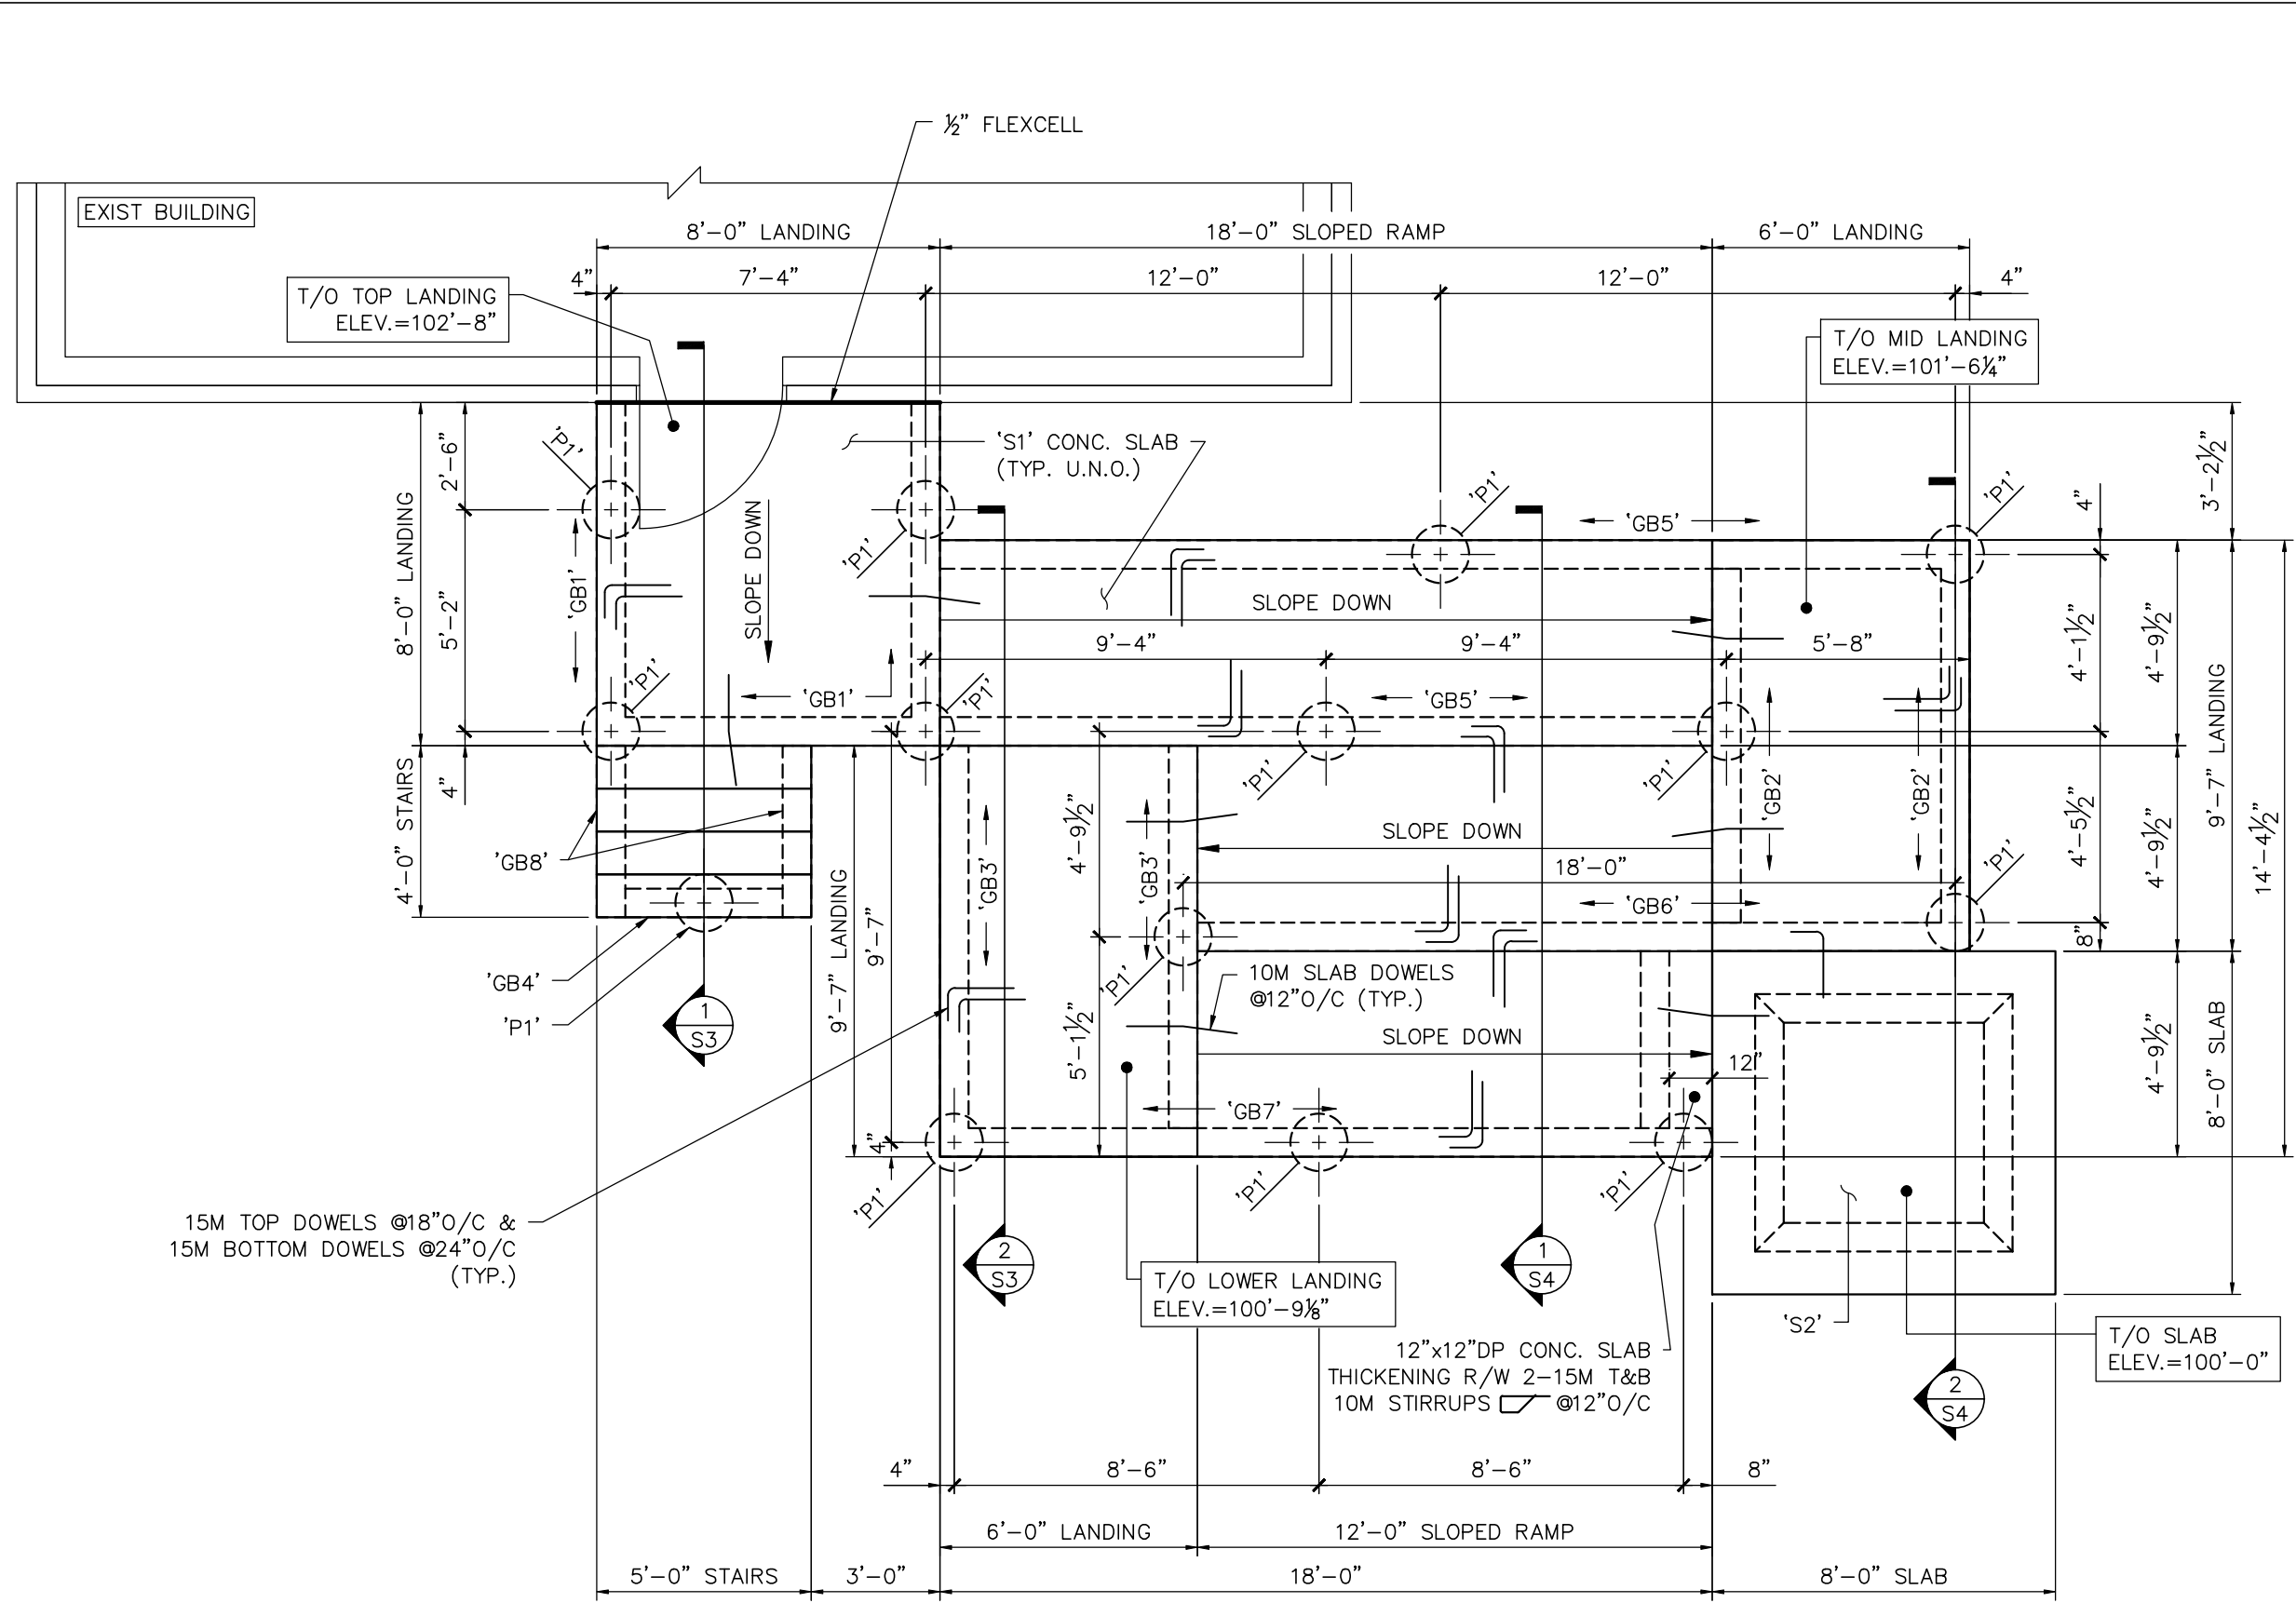

No	Revision	Date	By
1	ISSUED FOR CONSTRUCTION	2018-09-21	KC
0	ISSUED FOR REVIEW	2018-09-19	KC

SEALS

**K.W. CHARLESON**  
REGISTERED PROFESSIONAL ENGINEER  
2018-09-21

**Charleson Engineering Ltd.**  
No. 50 Date: 2018-09-21

KC	KC
DESIGNED BY	REVIEWED BY
SW	2018-09-11
DRAWN BY	DATE (YYYY-MM-DD)

**CHARLESON ENGINEERING LTD**  
101-1200 PEMBINA HWY, WINNIPEG, MB R3T 2A7  
PH# 204-895-1474, FAX# 204-416-4606  
EMAIL: KEN@CHARLESONENG.CA

PROJECT NAME  
**ACCESSABLE RAMP & STAIR ADDITION**  
SOUTH TRANSCONA COMMUNITY CENTER  
124 BORDEN AVE, WINNIPEG MB R2C 3L7

SHEET TITLE  
**CONCRETE RAMP & STAIR FOUNDATION PLAN**

SCALE	AS SHOWN	
PROJECT NO.	SHEET NO.	REVISION
18124	S2	2 OF 4

1  
S2  
CONC. RAMP FOUNDATION PLAN  
SCALE: NTS

RAMP DESIGN LOADS:  
-100PSF LIVE  
-75PSF DEAD