



1 TYP. SECTION THRU EXTERIOR CURTAIN WALL DOOR
SCALE 1:20

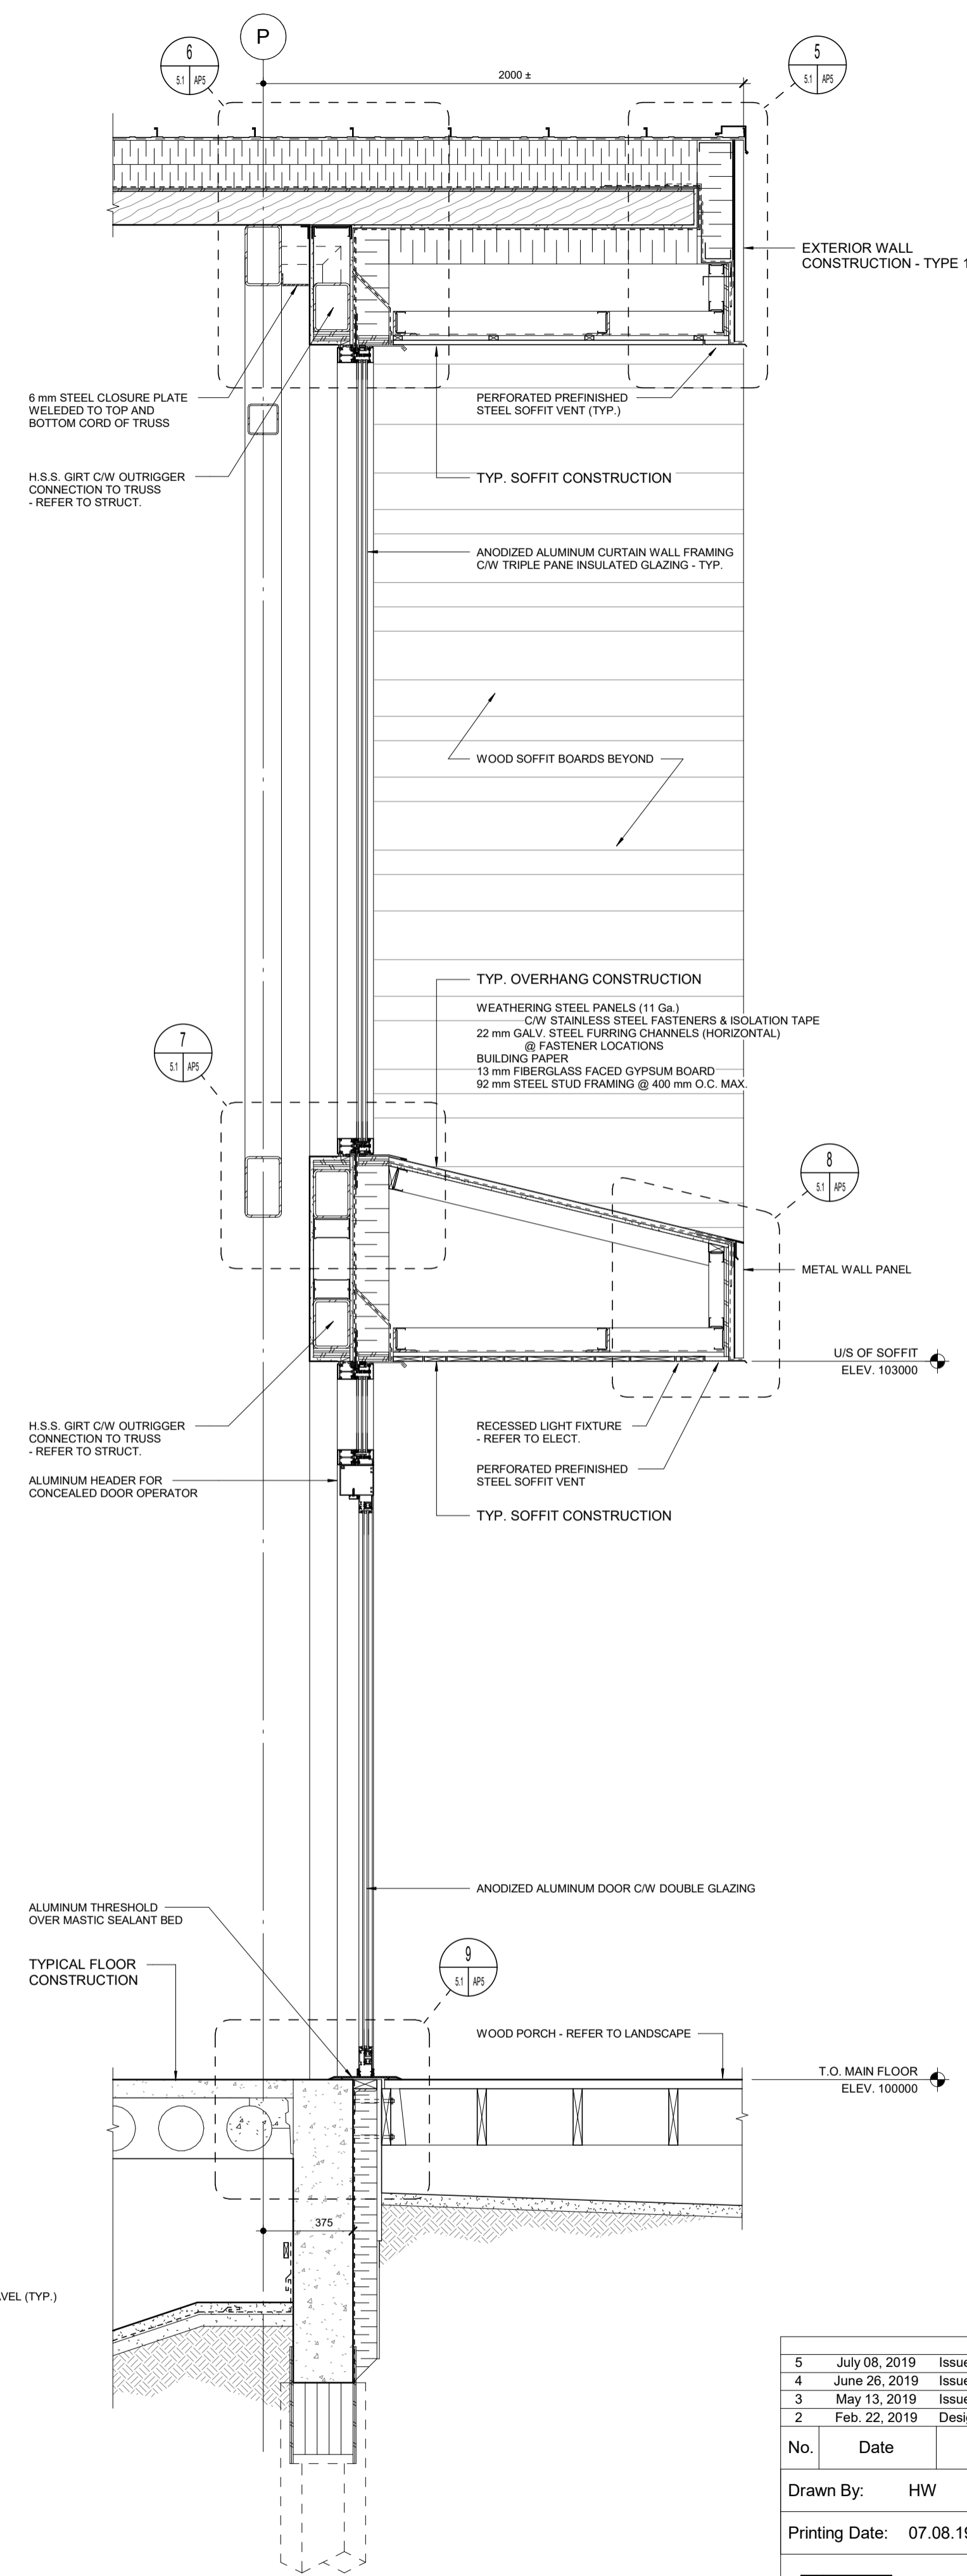

2 TYP. SECTION THRU HIGH ELEVATION GLAZING
SCALE 1:20

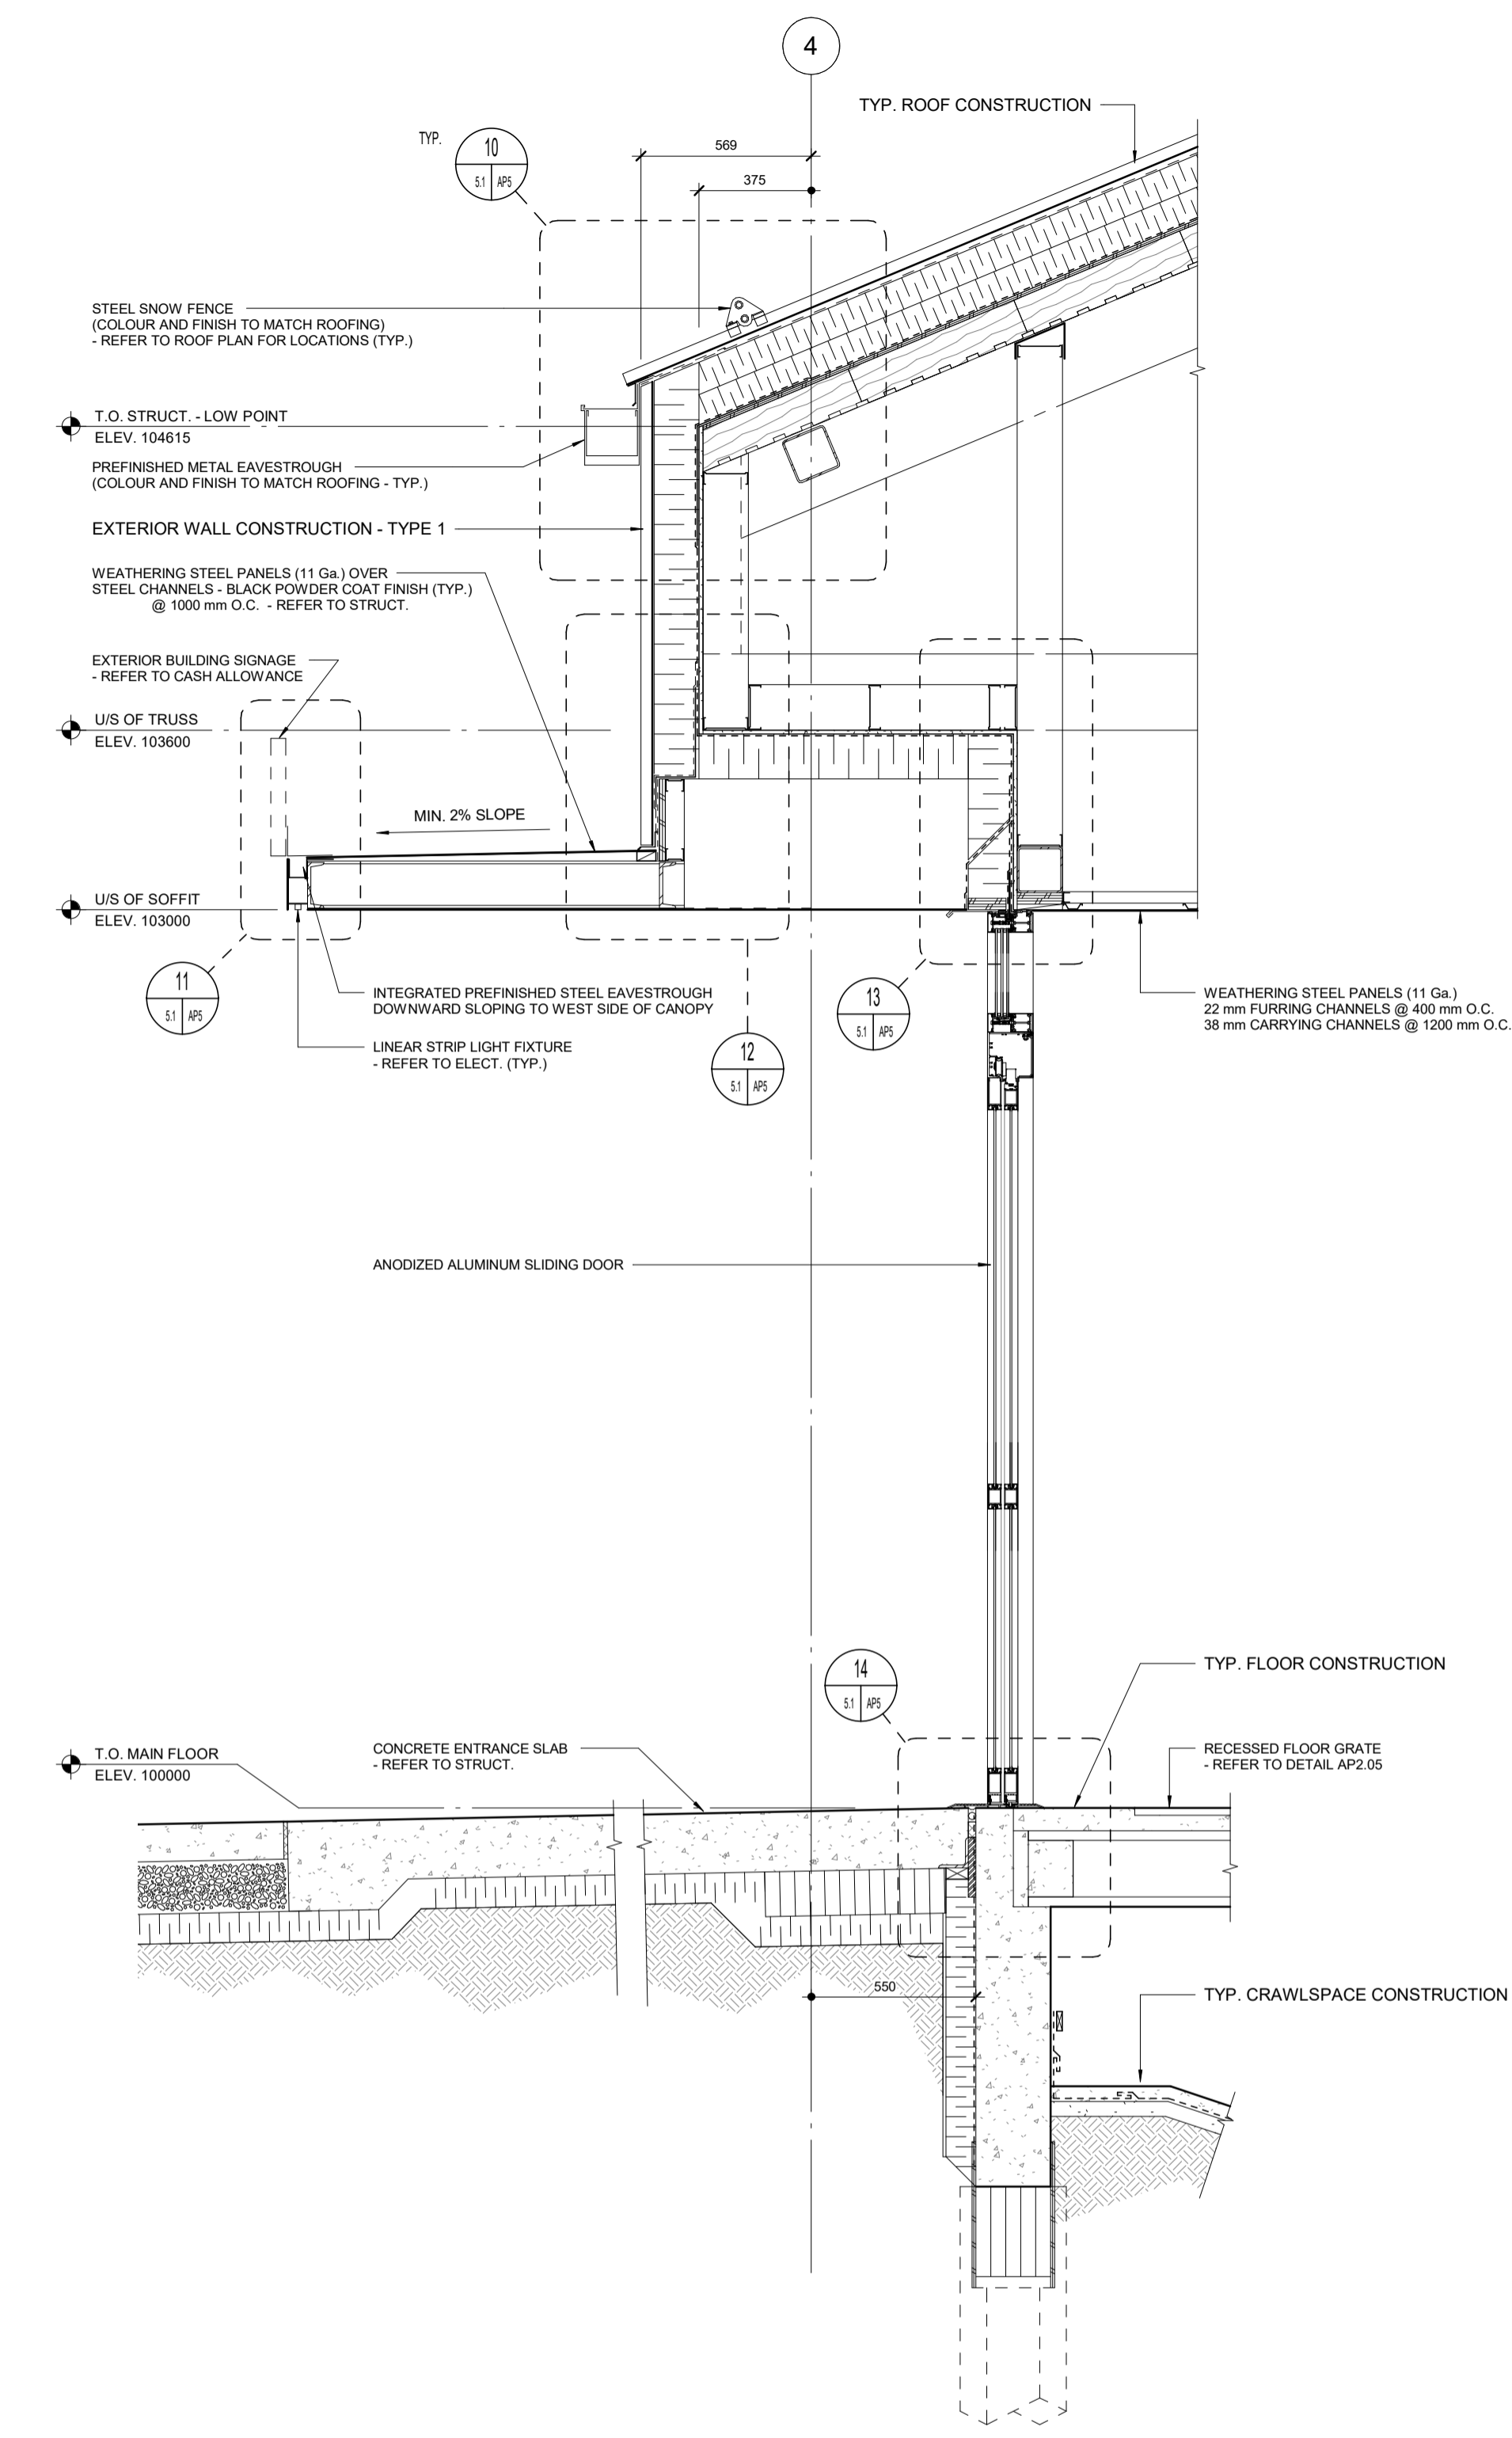

3 TYP. SECTION THRU ENTRANCE VEST.
SCALE 1:20

No.	Date	Issue / Revision	By
5	July 08, 2019	Issued for Construction	HW
4	June 26, 2019	Issued for 100% Pre-Tender Review	HW
3	May 13, 2019	Issued for Pre-Tender Review	HW
2	Feb. 22, 2019	Design Development Submission	CG

Drawn By: HW
Printing Date: 07.08.19



Bill and Helen Norrie Library
 Project No.: 2017-082
 Tender No.: 542-2019
 Address: 15 Poseidon Bay, Winnipeg, MB.

Wall Sections

500-136 Market Ave
 Winnipeg, Manitoba
 Canada R3B 0P4
 t: (204) 942-0681
 f: (204) 943-8676
 www.lm-architects.com

Drawings and specifications, as instruments of service are the property of the architects, the copyright in the same being reserved to them. No reproduction may be made without the permission of the architects, and when made, must bear their names. All prints to be returned.
 The contractor is to verify dimensions and data noted herein with conditions on the site and is held responsible for reporting any discrepancy to the architects for adjustment.