

ALL DRAWINGS AND SPECIFICATIONS ARE THE PROPERTY OF THE CONSULTANT. NO REPRODUCTIONS MAY BE MADE WITHOUT THE CONSENT OF THE CONSULTANT AND ALL REPRODUCTIONS MUST BEAR THE NAME OF THE CONSULTANT. THE CONTRACTOR SHALL VERIFY ALL DIMENSIONS, DATUMS AND LEVELS NOTED ON THE DRAWINGS WITH THE CONDITIONS OF SITE AND SHALL BE RESPONSIBLE FOR REPORTING ANY ERRORS OR OMISSIONS TO THE ENGINEER FOR ADJUSTMENTS. THIS DRAWING SHALL NOT BE SCALED.

ROOM FINISH SCHEDULE


Room No.	Room Name	Floor	Base	Walls												Ceiling				REMARKS
				North			South			West			East			Paint Code	Gloss Level	Height		
101	Multi-Purpose	CONC FINISH		EXISTING WOOD	-	-	RELOCATED WOOD	-	-	EXISTING WOOD	-	-	EXISTING WOOD	-	-				EXISTING WOOD	-
102	Universal Toilet	CONC FINISH	RUBBER BASE	FRP	-	-	FRP	-	-	FRP	-	-	FRP	-	-	FRP	-	-	9'-0"	
103	Corridor	CONC FINISH	CEMENT PANEL	CEMENT PANEL	-	-	CEMENT PANEL	-	-	CEMENT PANEL	-	-	CEMENT PANEL	-	-	CEMENT PANEL	-	-	7'-6"	
104	Utility	CONC FINISH	RUBBER BASE	PAINT	9.2A	G5	PAINT	9.2A	G5	PAINT	9.2A	G5	PAINT	9.2A	G5	PAINT	9.2A	G5	9'-0"	
105	Toilet	CONC FINISH	RUBBER BASE	FRP	-	-	FRP	-	-	FRP	-	-	FRP	-	-	FRP	-	-	9'-0"	
106	Toilet	CONC FINISH	RUBBER BASE	FRP	-	-	FRP	-	-	FRP	-	-	FRP	-	-	FRP	-	-	9'-0"	
107	Toilet	CONC FINISH	RUBBER BASE	FRP	-	-	FRP	-	-	FRP	-	-	FRP	-	-	FRP	-	-	9'-0"	

DOOR SCHEDULE


Door No.	Door Size	Door						Door Frames					ULC Label	REMARKS	
		Type	Thick	Material	Core	Glazing	Finish	Paint Code	Gloss Level	Type	Construction	Material			Finish
D101	4'-0" x 7'-0"	A	1 3/4"	Steel	Insulated		Paint	EXT 5.3A	G5	1	Knock Down	Steel	Paint	1	
D102	3'-0" x 7'-0"	A	1 3/4"	Steel	Hollow		Paint	INT 5.3A	G5	1	Knock Down	Steel	Paint	2	
D103	3'-0" x 7'-0"	A	1 3/4"	Steel	Hollow		Paint	INT 5.3A	G5	1	Knock Down	Steel	Paint	4	
D104	3'-0" x 7'-0"	A	1 3/4"	Steel	Insulated		Paint	EXT 5.3A	G5	1	Knock Down	Steel	Paint	3	
D105	3'-0" x 7'-0"	A	1 3/4"	Steel	Hollow		Paint	INT 5.3A	G5	1	Knock Down	Steel	Paint	5	
D106	3'-0" x 7'-0"	A	1 3/4"	Steel	Hollow		Paint	INT 5.3A	G5	1	Knock Down	Steel	Paint	5	
D107	3'-0" x 7'-0"	A	1 3/4"	Steel	Hollow		Paint	INT 5.3A	G5	1	Knock Down	Steel	Paint	5	

CONTRACTOR TO CONFIRM DOOR JAMB DEPTHS PRIOR TO ORDERING DOORS AND DOOR FRAMES
 ELECTRICIAN TO PROVIDE ALL WIRING FOR AUTOMATIC DOOR OPERATORS, ACTUATORS AND ALL COMPONENTS

DOOR TYPES

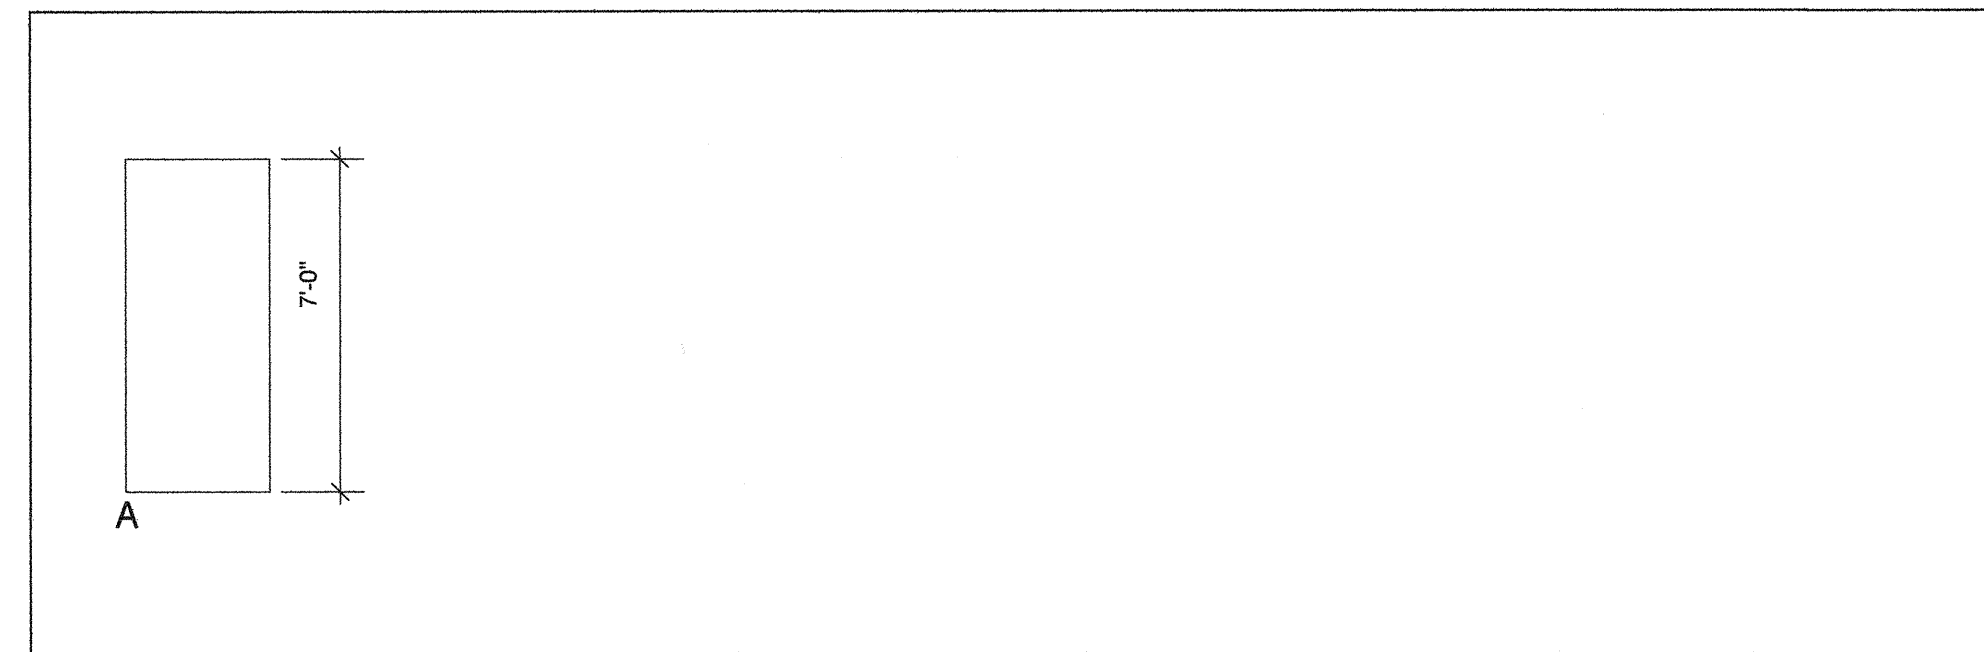

FRAME TYPES

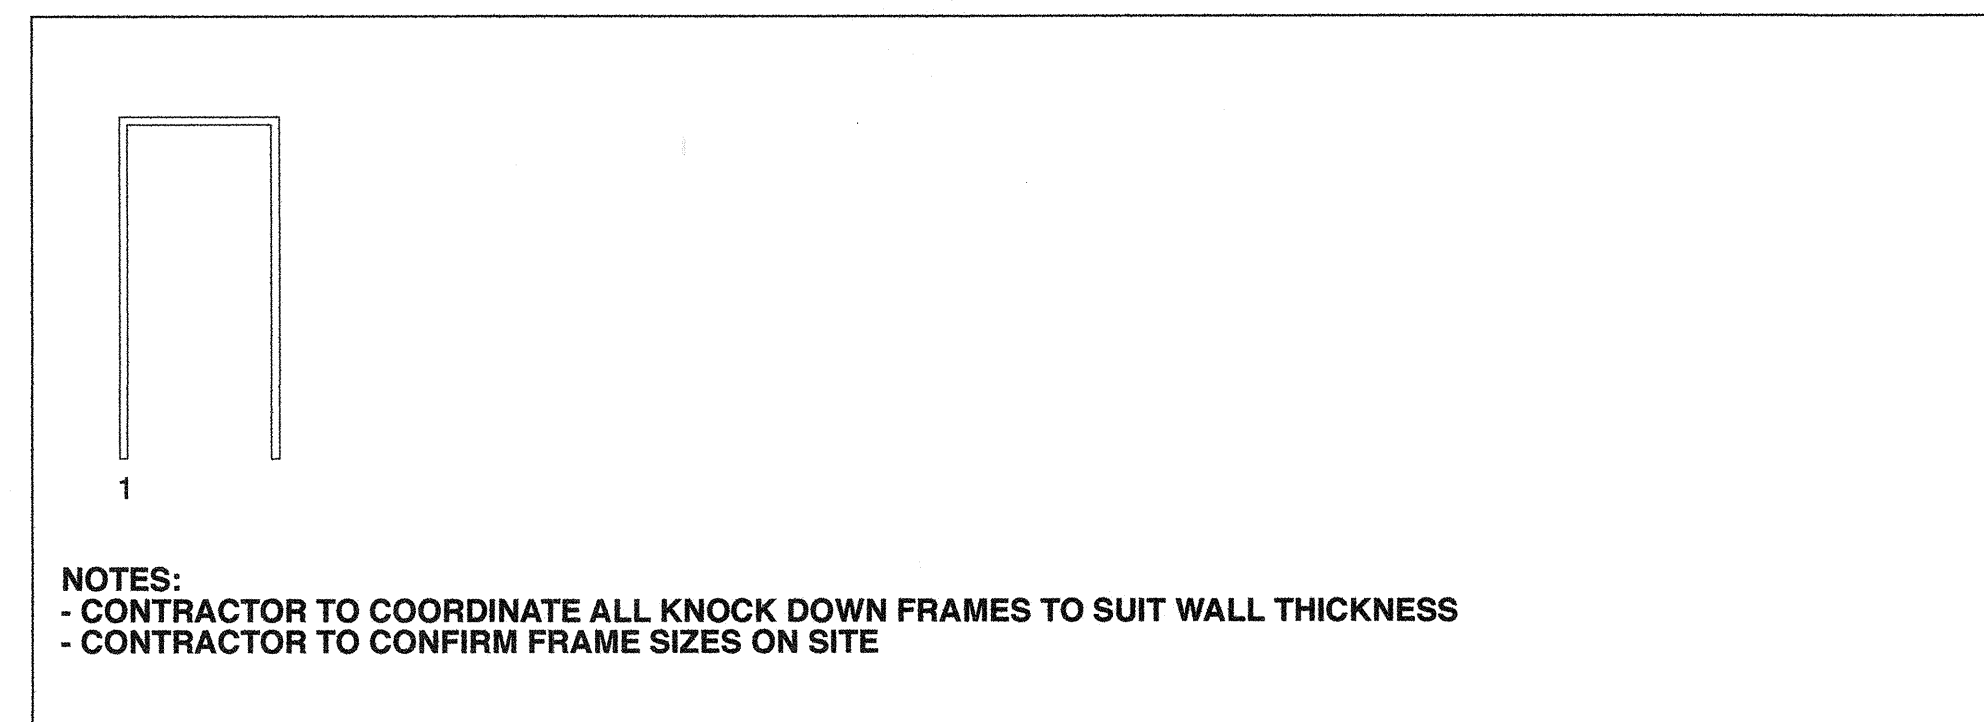

Revisions

July 24, 2019 Issued for Construction
 Date Revision

Northern Sky Architecture Inc.

100-108 James Avenue
 Winnipeg, Manitoba, Canada
 R3B 0G4
 contact@nsa.ca
 Fax: 204.943.6767
 204.943.6767

Stamp

Stamp

Project City of Winnipeg
**Washroom/Change
 Building Renovations**
 64093 Klumpke Road
 R.M. Rosser, Manitoba

drawing title			
SCHEDULES			
scale	as noted	designed by	kdw
date	July, 2019	drawn by	jls
project no.	19.166	reviewed by	dko
reference no.	sheet	A5.1	REV.