

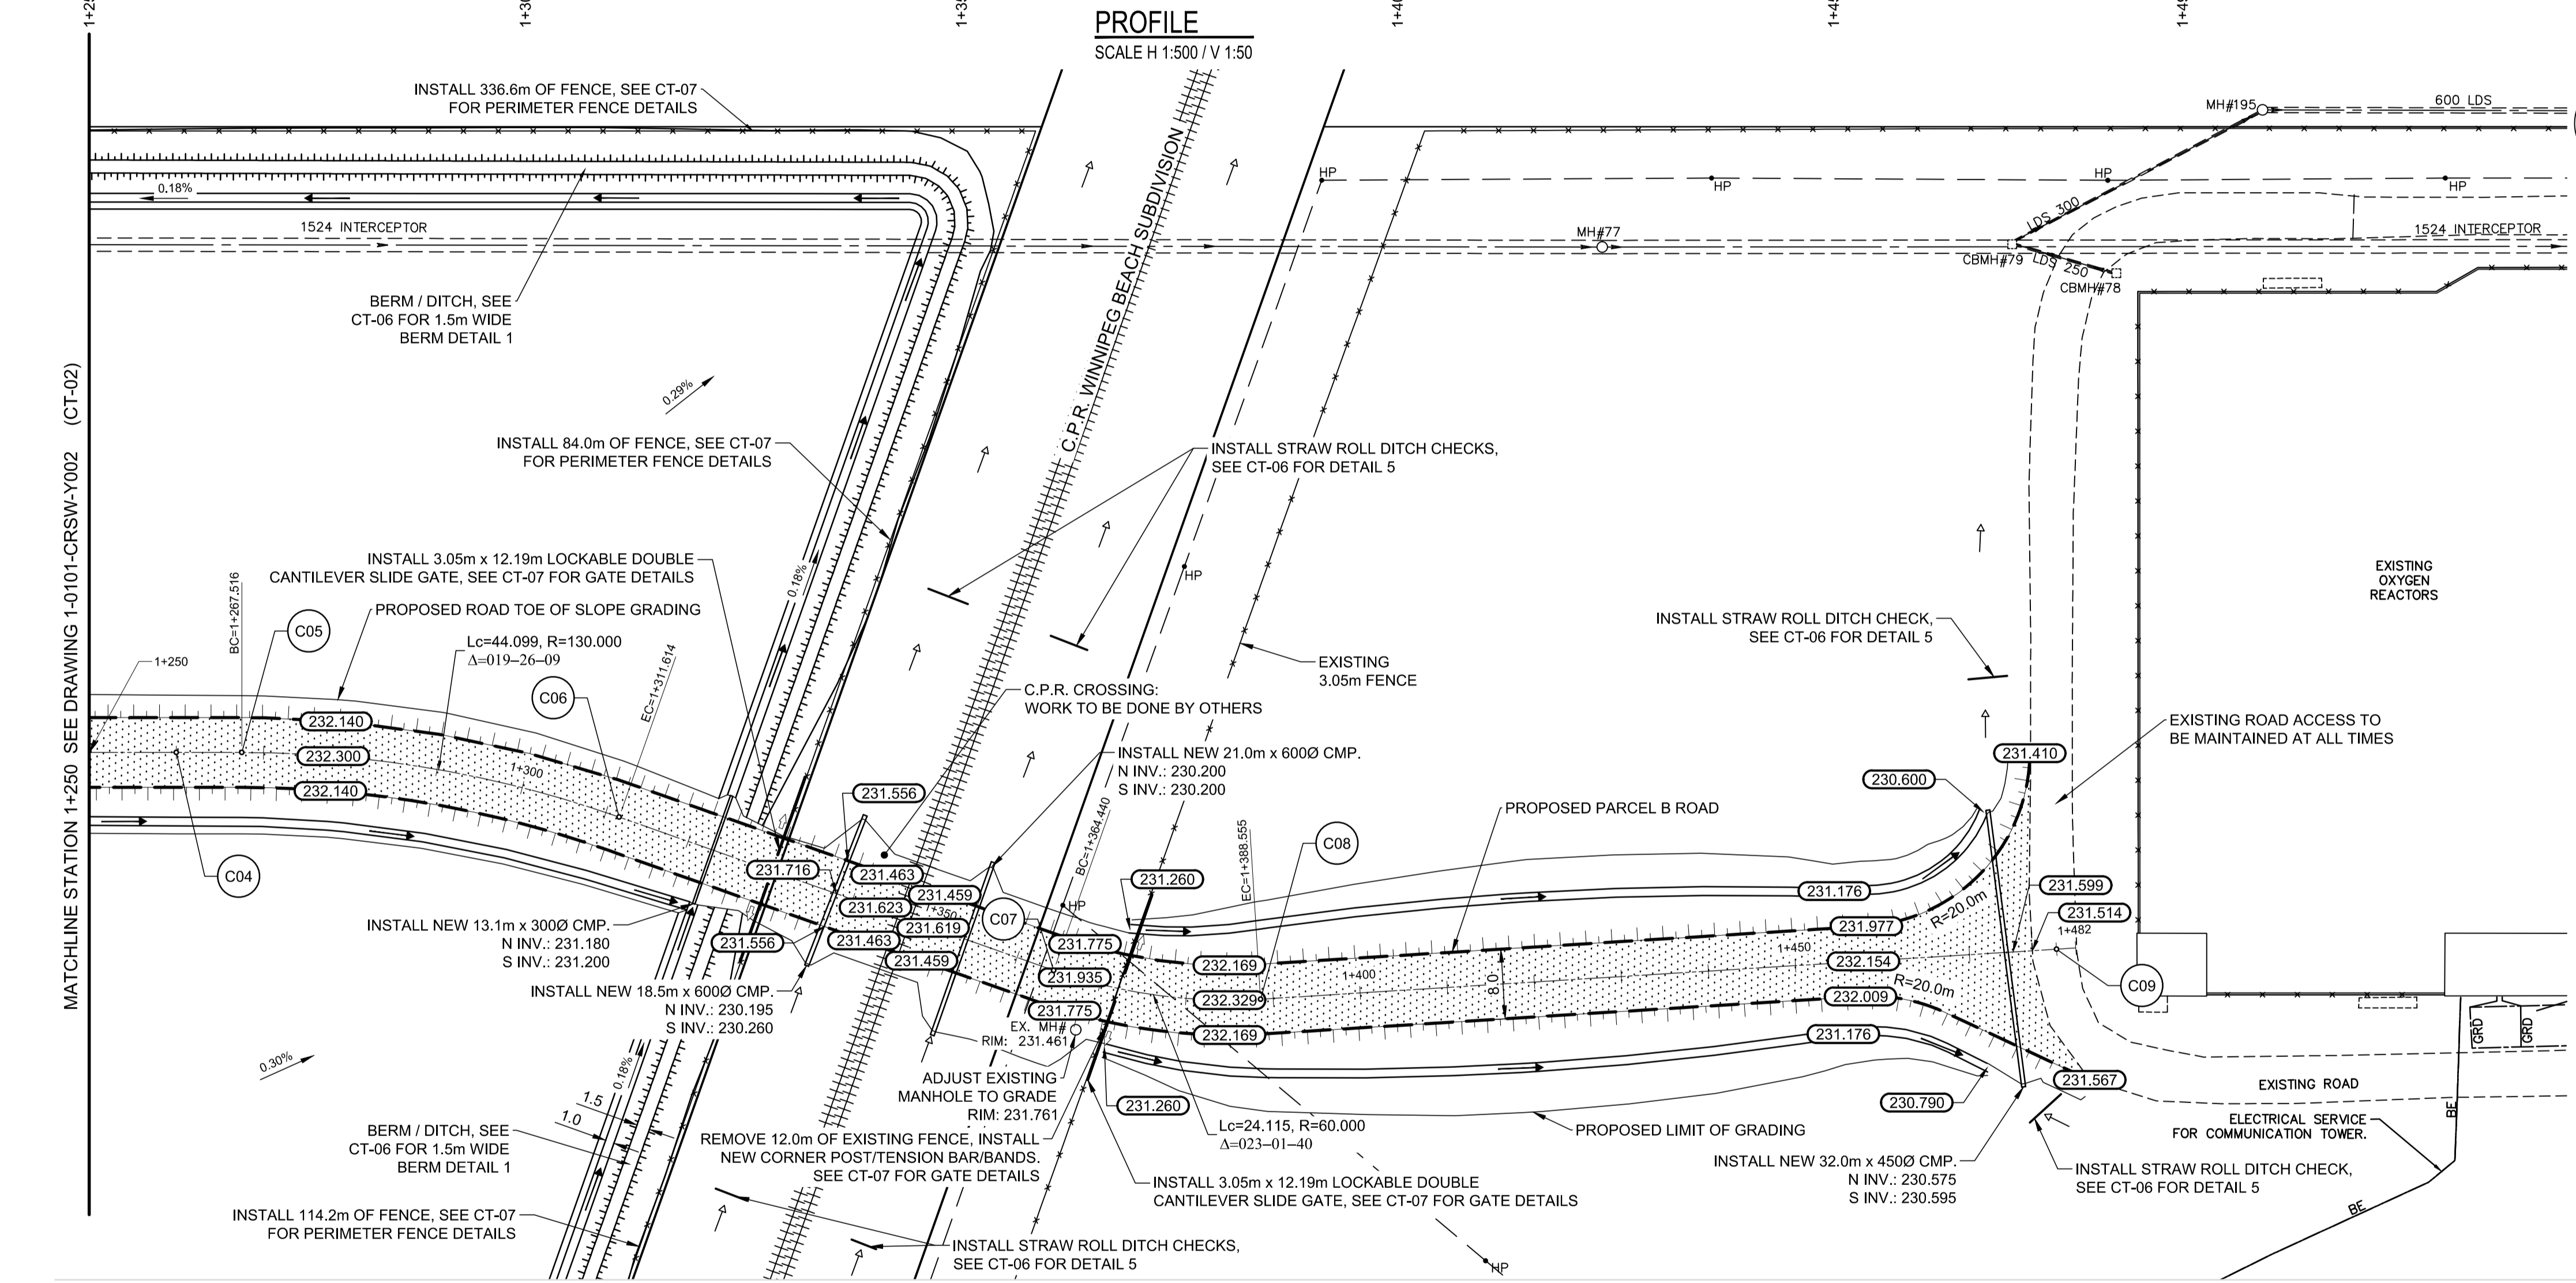
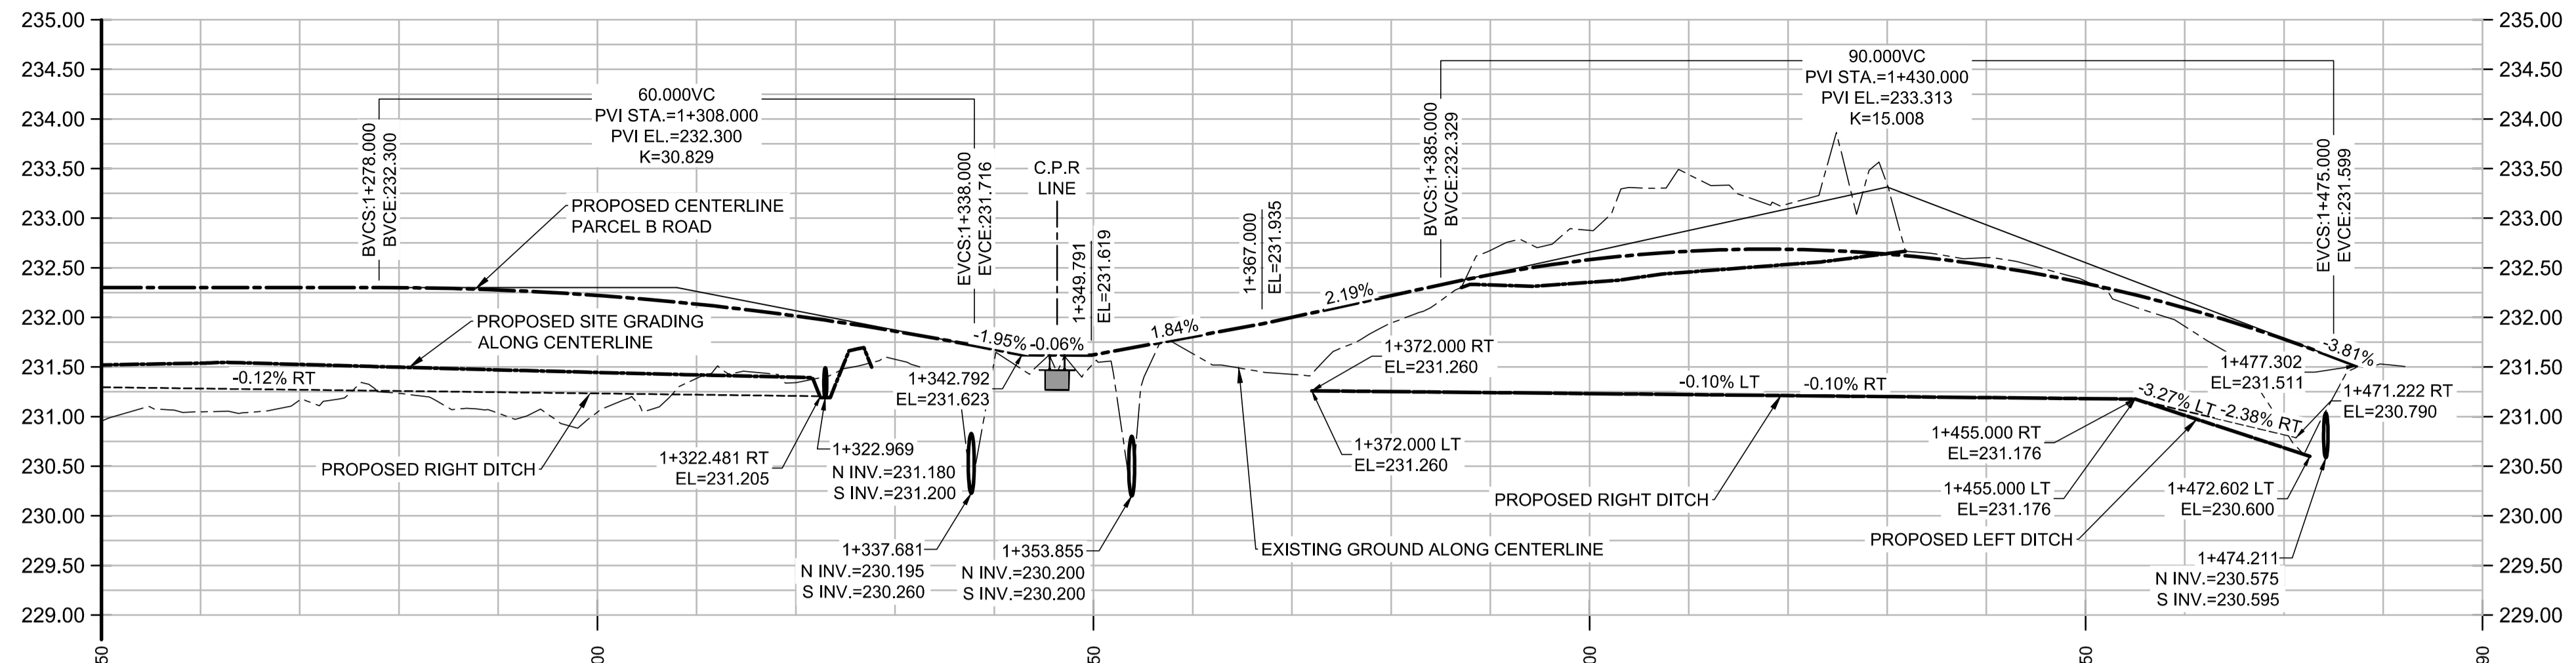


LAST SAVE: 2018/06/26 4:58 PM
 PATH: I:\A\Projects\1-0101-CR-SW\003-SHEETS\1-0101-CR-SW\003-001.dwg
 A1 SIZE - 594mm x 841mm

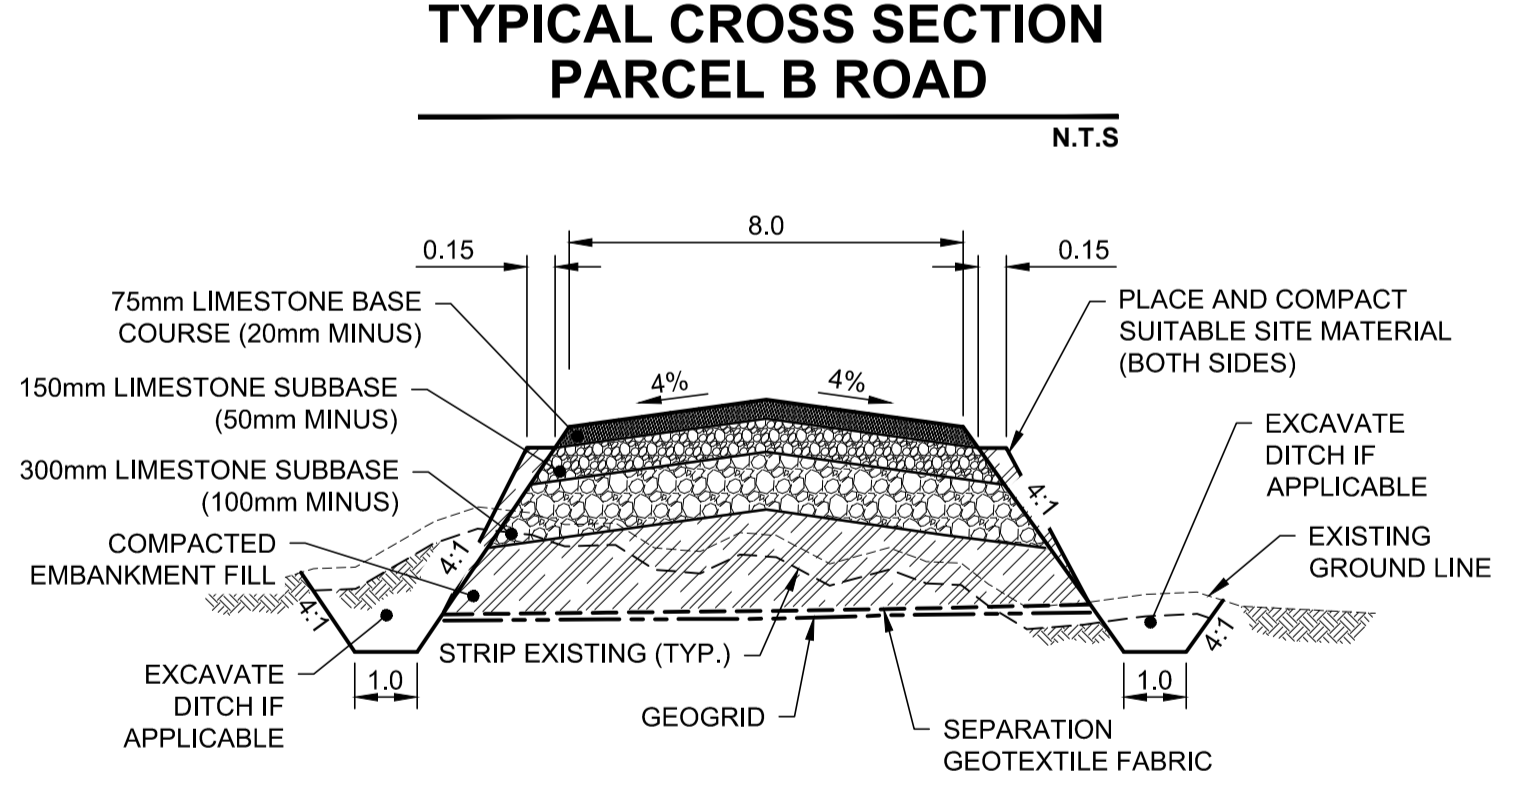

PARCEL B ROAD BASELINE UTM COORDINATES			
POINT I.D.	DESCRIPTION	NORTHING	EASTING
C04	PT = 1+260.000	5535343.176	635172.335
C05	BC = 1+267.516	5535339.977	635179.136
C06	EC = 1+311.614	5535314.859	635215.125
C07	BC = 1+364.440	5535277.748	635252.719
C08	EC = 1+388.555	5535264.661	635272.781
C09	PT = 1+480.000	5535230.995	635357.803

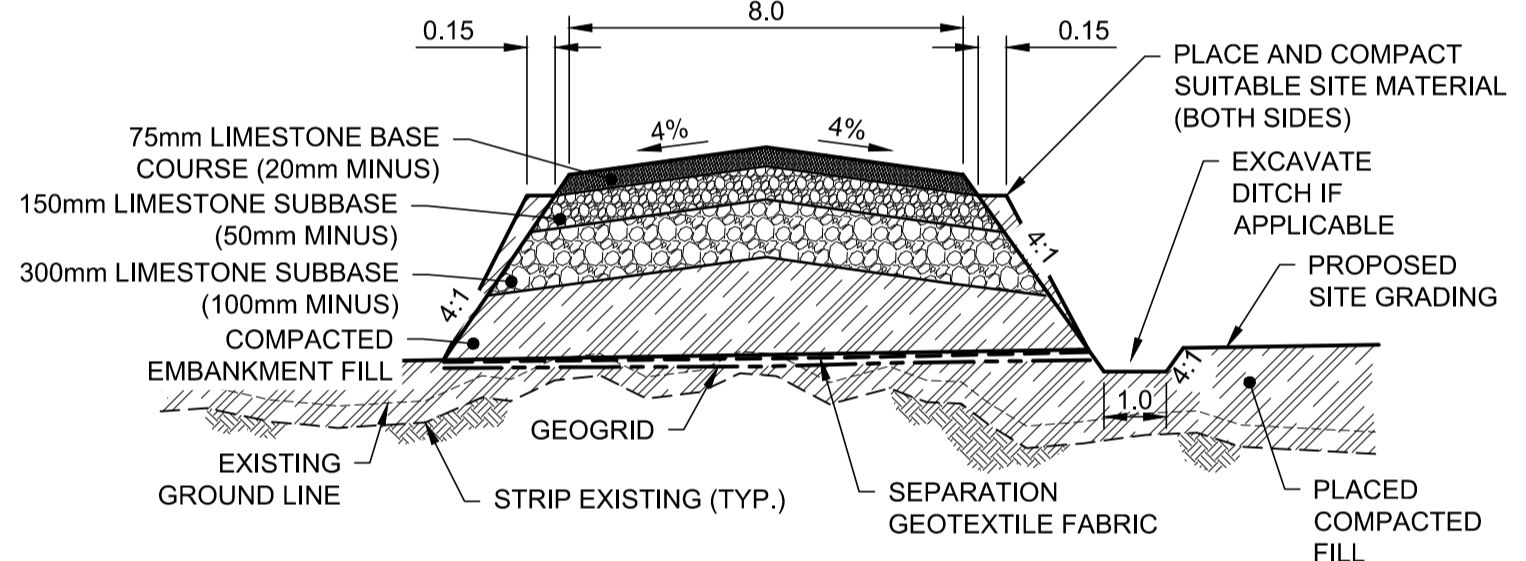

- DRAWING NOTES**
- ALL COORDINATES ARE NAD 83 UTM ZONE 14
 - ALL WORK AND MATERIALS IN ACCORDANCE WITH CITY OF WINNIPEG STANDARD CONSTRUCTION SPECIFICATIONS.
 - LOCATION OF UNDERGROUND STRUCTURES AS SHOWN ARE BASED ON THE BEST INFORMATION AVAILABLE BUT NO GUARANTEE IS GIVEN THAT ALL EXISTING UTILITIES ARE SHOWN OR THAT THE GIVEN LOCATIONS ARE EXACT.
 - CONFIRMATION OF EXISTENCE AND EXACT LOCATION OF ALL SERVICES MUST BE OBTAINED FROM THE INDIVIDUAL UTILITIES BEFORE PROCEEDING WITH CONSTRUCTION.
 - ALL BERMS, DITCHES AND SIDE SLOPES OF DESIGN ROADWAY SHALL HAVE TOPSOIL AND BE SEEDED.
 - EROSION CONTROL BLANKET TO BE INSTALLED ON ALL BERMS, DITCHES AND SIDE SLOPES OF DESIGN ROADWAY.

150mm W.M.	WATERMAIN		HYDRO POLE		PROPOSED SITE GRADING
	HYDRANT		GRAVEL		PROPOSED SITE GRADING
	VALVE		ASPHALT		PROPOSED RIGHT DITCH
	LAND DRAINAGE SEWER		PROPERTY LINE		PROPOSED LEFT DITCH
	WASTEWATER SEWER		SURVEY BAR		
	MANHOLE		TESTHOLE		
	CATCH BASIN		ELEVATION		
	CATCH PIT		TREE		
	JUNCTIONS		BUSH LINE		
	CULVERT		DITCH		
	GAS		FENCE		
	BELL M.T.S.				
	HYDRO				
	EXISTING				
	LEGEND - PLAN				
	PROPOSED				
	LEGEND - PROFILE				
	PROPOSED				

APEGM
 Certificate of Authorization
 AECOM Canada Ltd.
 No. 4671 Date: JUNE 27, 2018

METRIC
 WHOLE NUMBERS INDICATE MILLIMETRES
 DECIMALIZED NUMBERS INDICATE METRES

AECOM

DESIGNED BY: CS CHECKED BY: BC/RC
 DRAWN BY: CS APPROVED BY: RC

SCALE: HORIZONTAL 1:500 VERTICAL 1:50
 DATE: 2018-06-27 RELEASED FOR CONSTRUCTION BY: DATE:

CONSULTANT NO.: CT-03

THE CITY OF WINNIPEG
 WATER AND WASTE DEPARTMENT

NEWPCC UPGRADE SITE PREPARATION WORKS
 PARCEL B ROAD AND ASSOCIATED WORKS
 PARCEL B ROAD
 STATION 1+250 TO STATION 1+481

CITY DRAWING NUMBER: 1-0101-CR-SW-Y003 SHEET: 001 REV: 0 SIZE: A1