


A1 SIZE 594mm x 841mm
PLOT: 8/13/2019 2:49:53 PM
FILE NAME: 180514900-ELV-04.dwg Saved By: aheppner

NOTES:
1. OBSERVED DELAMINATIONS ARE BASED ON 2019 INSPECTIONS AND MAY VARY. EXACT AREAS SHALL BE DETERMINED ON SITE BY CONTRACT ADMINISTRATOR.

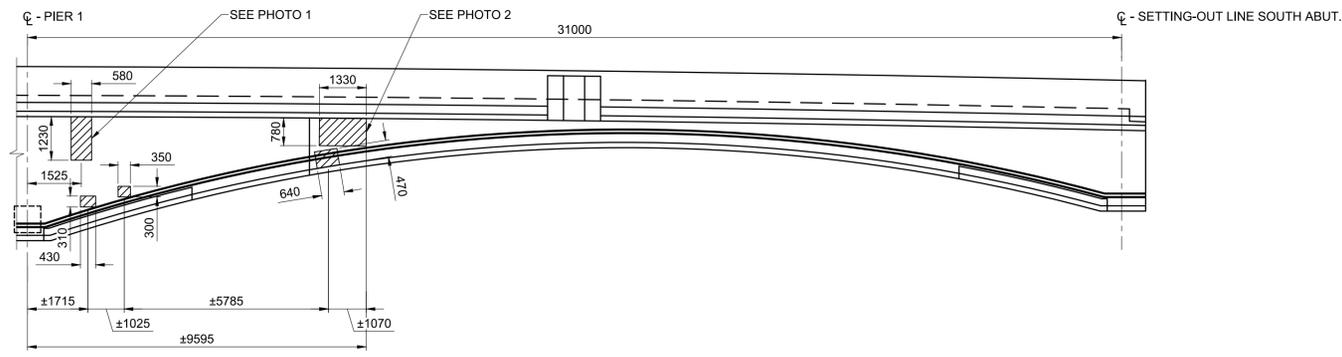

WEST ELEVATION SPAN 1
SCALE 1:100



PHOTO 1 DELAMINATION



PHOTO 2 DELAMINATION



PHOTO 3 DELAMINATION




PHOTO 4 DELAMINATION



PHOTO 5 DELAMINATION




PHOTO 6 DELAMINATION

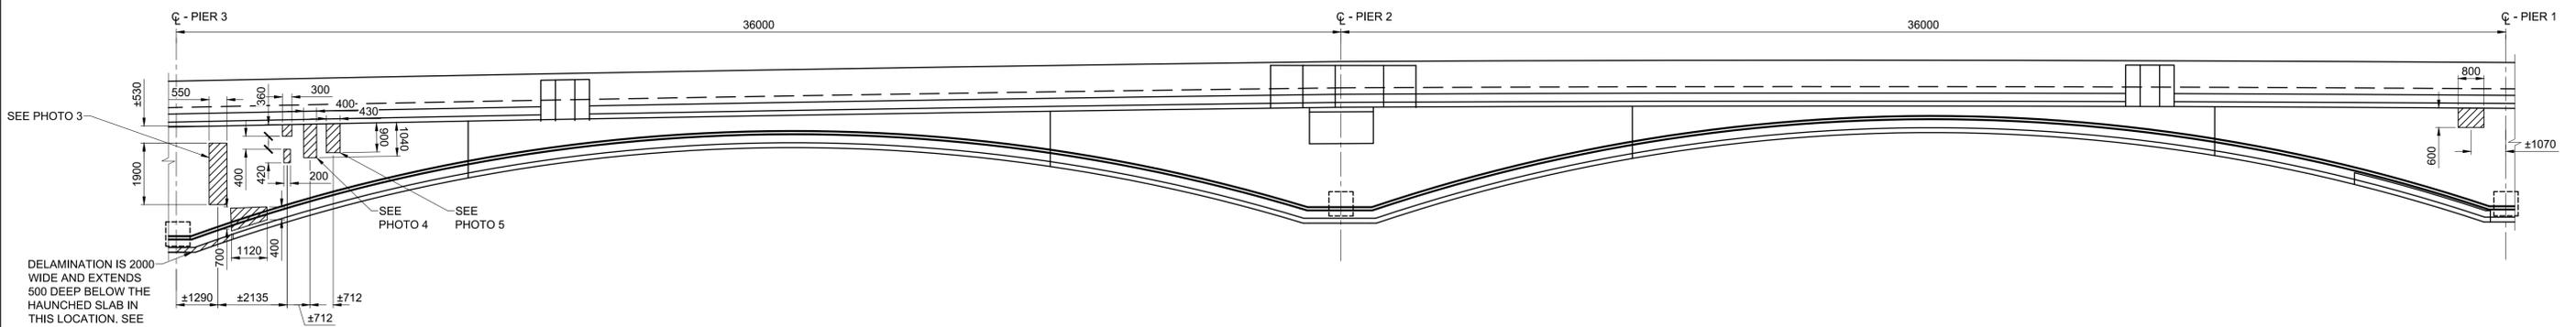

WEST ELEVATION SPAN 3
SCALE 1:100

WEST ELEVATION SPAN 2
SCALE 1:100

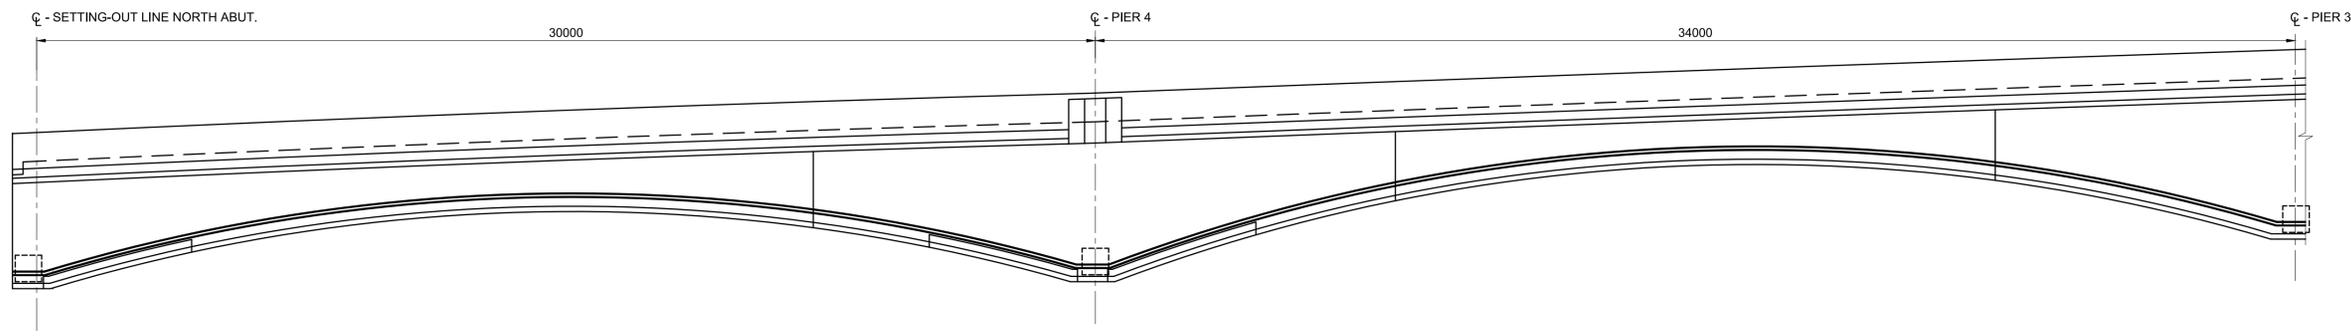

WEST ELEVATION SPAN 5
SCALE 1:100

WEST ELEVATION SPAN 4
SCALE 1:100



METRIC
WHOLE NUMBERS INDICATE MILLIMETRES
DECIMALIZED NUMBERS INDICATE METRES

LOCATION APPROVED
UNDERGROUND STRUCTURES

SUPR. U/G STRUCTURES COMMITTEE DATE

NOTE:
LOCATION OF UNDERGROUND STRUCTURES AS SHOWN ARE BASED ON THE BEST INFORMATION AVAILABLE BUT NO GUARANTEE IS GIVEN THAT ALL EXISTING UTILITIES ARE SHOWN OR THAT THE GIVEN LOCATIONS ARE EXACT. CONFIRMATION OF EXISTENCE AND EXACT LOCATION OF ALL SERVICES MUST BE OBTAINED FROM THE INDIVIDUAL UTILITIES BEFORE PROCEEDING WITH CONSTRUCTION.

NO.	ISSUED FOR TENDER	19/08/14	BE
NO.	REVISIONS	YYMMDD	BY

DESIGNED BY AGG		CHECKED BY BAP	
DRAWN BY AH		APPROVED BY BE	
HOR SCALE AS SHOWN		RELEASED FOR CONSTRUCTION	
VERT SCALE AS SHOWN		DATE	



THE CITY OF WINNIPEG
PUBLIC WORKS DEPARTMENT
ENGINEERING DIVISION

2019 BRIDGE MAINTENANCE
NORWOOD AND MAIN STREET BRIDGES

NORWOOD BRIDGE NORTHBOUND
DELAMINATION MAP

CITY DRAWING NUMBER: B103-19-04
SHEET 04 OF 12
DRAWING No. REV 04 0

CONSULTANT FILE NAME: 180514900-ELV-04.dwg

TENDER No. 685-2019