




A1 SIZE 594mm x 841mm
 PLOT: 8/13/2019 2:51:25 PM
 P:2018180514900-Norwood Bridge.dwg
 CAD07: Sheets180514900-MW-08.dwg
 Last Saved: 7/29/2019 2:36 PM by aheppner
 Plotted: 8/13/2019 2:51 PM by Alex Heppner

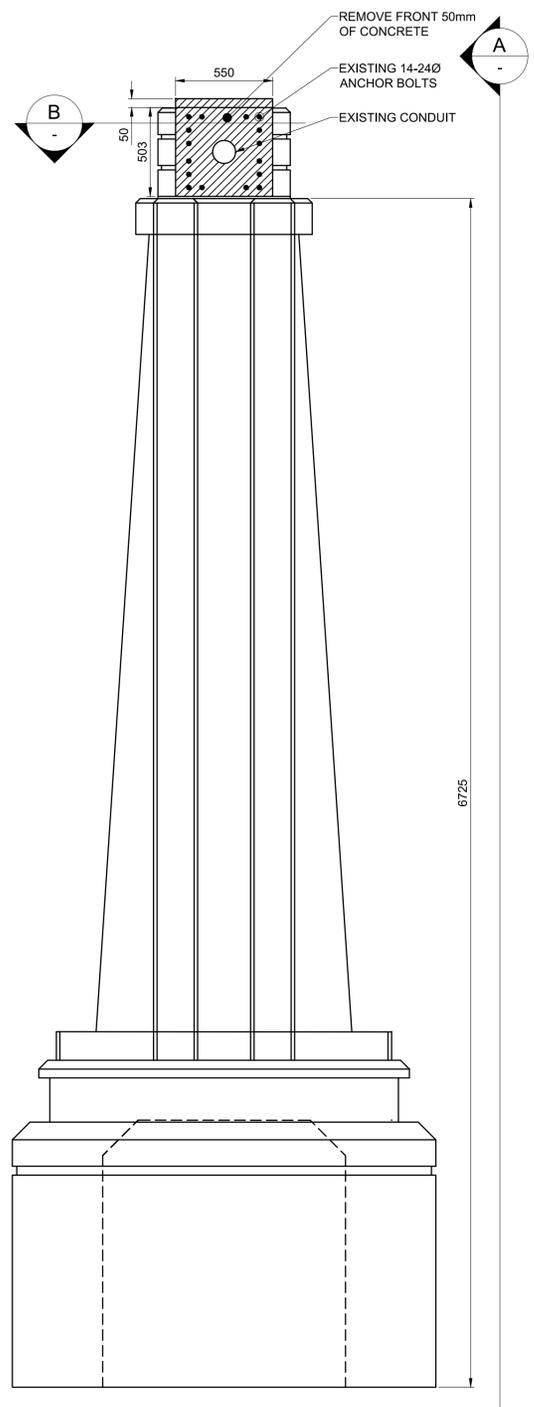

OHSS NORTH ELEVATION REMOVALS
SCALE: 1:20

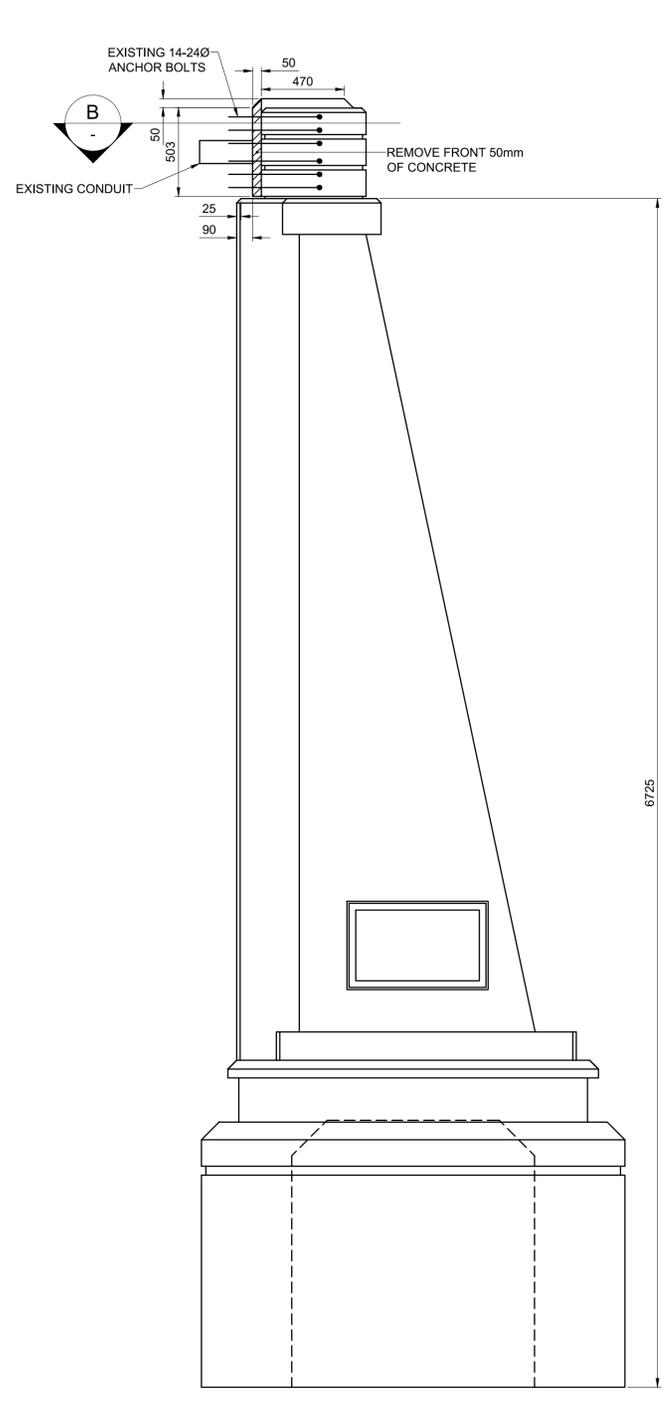

A SIDE VIEW - OHSS REMOVALS
SCALE: 1:20

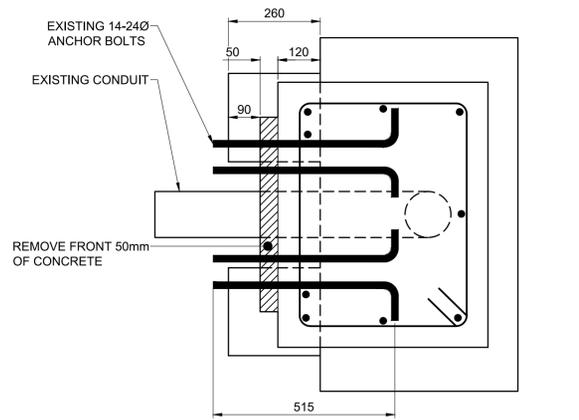

B SECTION - OHSS CONNECTION
SCALE: 1:10

LEGEND	
	CONCRETE REMOVALS
	CAPPING



METRIC
WHOLE NUMBERS INDICATE MILLIMETRES
DECIMALIZED NUMBERS INDICATE METRES


LOCATION APPROVED UNDERGROUND STRUCTURES	
SUPR. U/G STRUCTURES COMMITTEE	DATE
NOTE: LOCATION OF UNDERGROUND STRUCTURES AS SHOWN ARE BASED ON THE BEST INFORMATION AVAILABLE BUT NO GUARANTEE IS GIVEN THAT ALL EXISTING UTILITIES ARE SHOWN OR THAT THE GIVEN LOCATIONS ARE EXACT. CONFIRMATION OF EXISTENCE AND EXACT LOCATION OF ALL SERVICES MUST BE OBTAINED FROM THE INDIVIDUAL UTILITIES BEFORE PROCEEDING WITH CONSTRUCTION.	

BM ELEV			
0	ISSUED FOR TENDER	19/08/14	BE
No.	REVISIONS	YY/MM/DD	BY


MORRISON HERSHFIELD			
DESIGNED BY	AGG	CHECKED BY	BAP
DRAWN BY	AH	APPROVED BY	BE
HOR SCALE	AS SHOWN	RELEASED FOR CONSTRUCTION	
VERT SCALE	AS SHOWN		
DATE		DATE	




THE CITY OF WINNIPEG PUBLIC WORKS DEPARTMENT ENGINEERING DIVISION	
2019 BRIDGE MAINTENANCE NORWOOD AND MAIN STREET BRIDGES	
NORWOOD BRIDGE SOUTHBOUND OVERHEAD SIGN STRUCTURE CAPPING	
CITY DRAWING NUMBER B103-19-08	SHEET OF 08 12
DRAWING No.	REV
08	0

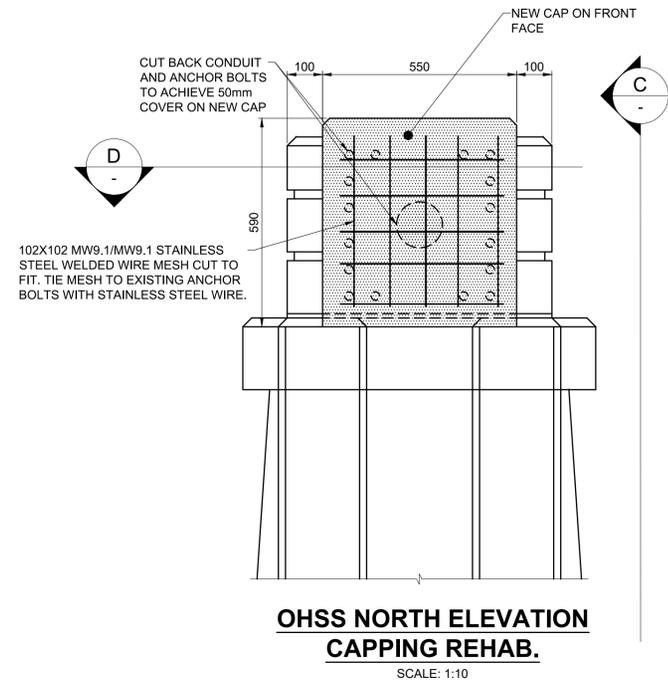

OHSS NORTH ELEVATION CAPPING REHAB.
SCALE: 1:10

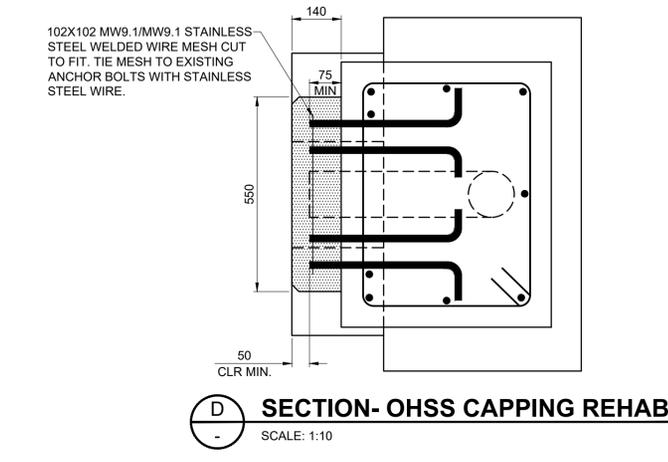

D SECTION - OHSS CAPPING REHAB.
SCALE: 1:10

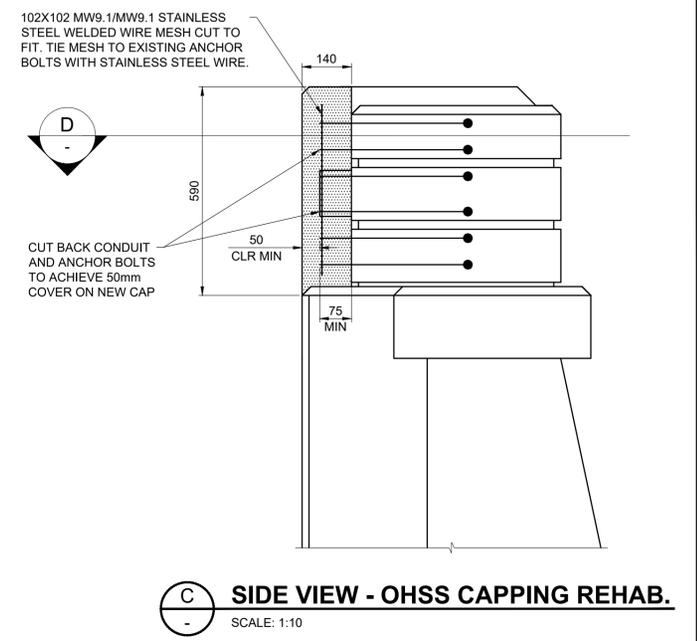

C SIDE VIEW - OHSS CAPPING REHAB.
SCALE: 1:10



EXISTING SOUTHBOUND OVERHEAD SIGN STRUCTURE

TENDER No. 685-2019