



ROOF PLAN

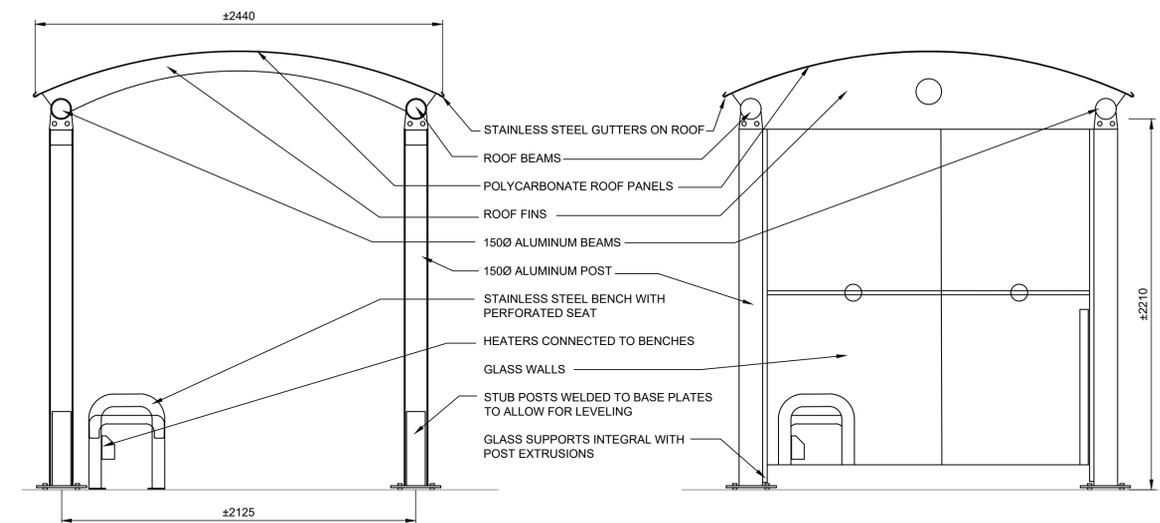

SECTION AT CENTRE POST

END ELEVATION

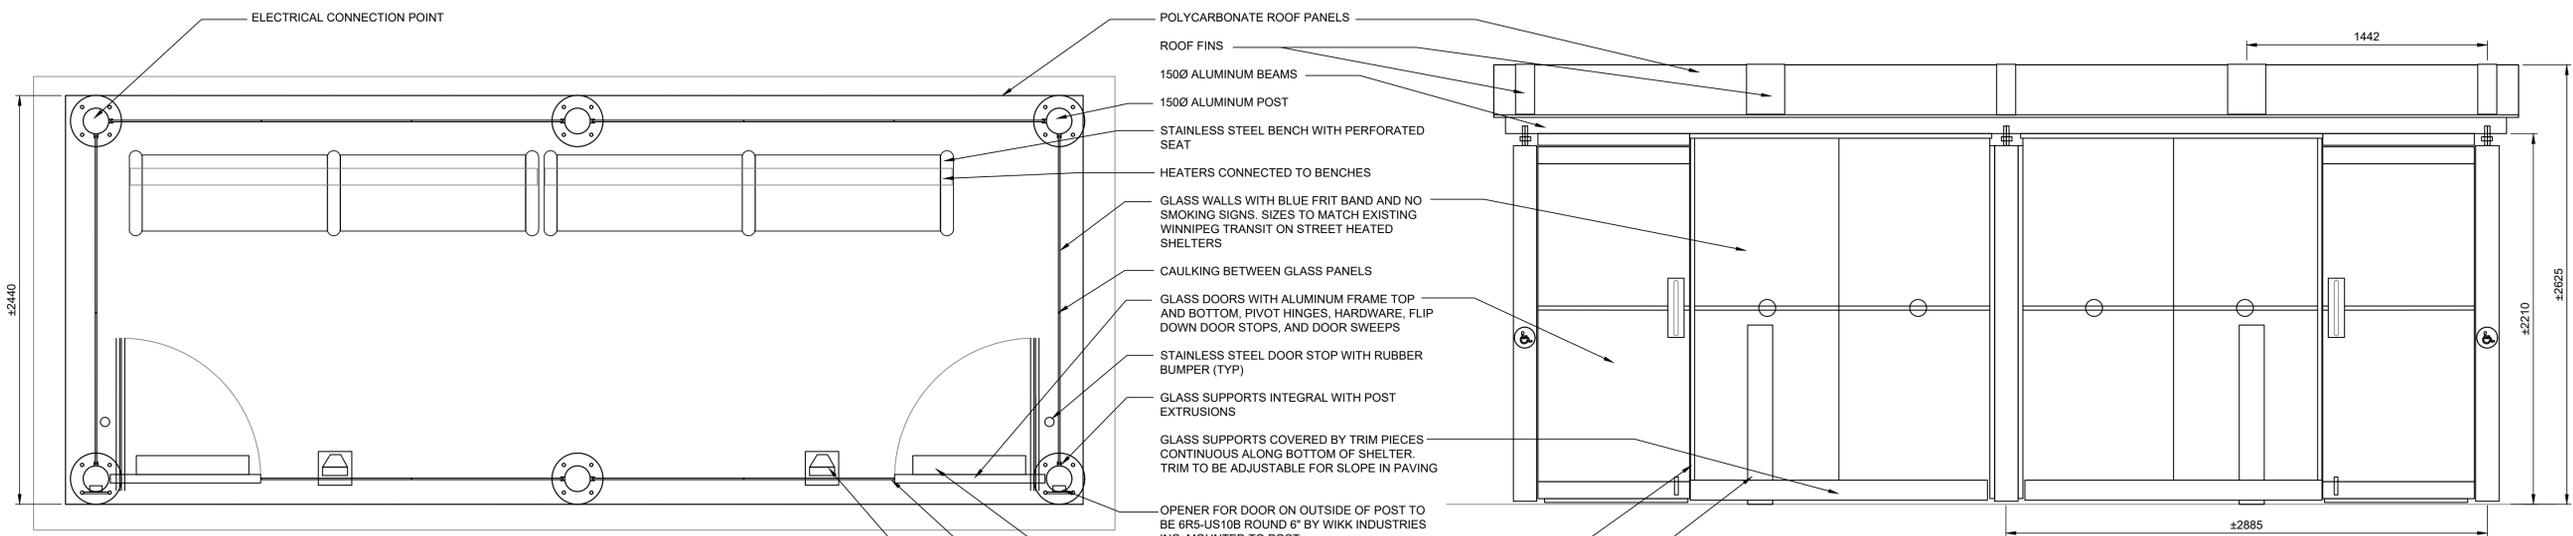

FLOOR PLAN

FRONT ELEVATION

GLASS SIZES:
902x2083 - TYP
1053x2083 -END PANEL

CONTRACTOR TO SUPPLY SHOP DRAWINGS STAMPED BY A STRUCTURAL ENGINEER LICENSED TO PRACTICE IN THE PROVINCE OF MANITOBA. SHOP DRAWINGS TO INCLUDE WALL THICKNESSES, MATERIALS, ETC. AS LISTED IN THE SPECIFICATIONS

REFER TO ELECTRICAL DRAWINGS FOR ALL WIRING CONNECTIONS TO ALL SIGNS, CANOPIES AND STRUCTURES.

ALL DIMENSIONS PROVIDED FOR INFORMATION ON DESIGN EXTENT.

0	ISSUED FOR TENDER	08/07/19	JW
No.	Revisions	Date	By
Date	Scale		
08-07-19	N.T.S.		
Designed By	Drawn By	Checked By	
JW	MD	JW	



WINNIPEG TRANSIT
Project Title
**BUS STOP
UPGRADES
HEATED SHELTERS**
Sheet Title
8X20 SHELTER