


**PARTIAL DEMOLITION FLOOR PLAN**

1 : 300

**LEGEND**

Ⓜ - HOIST NUMBER

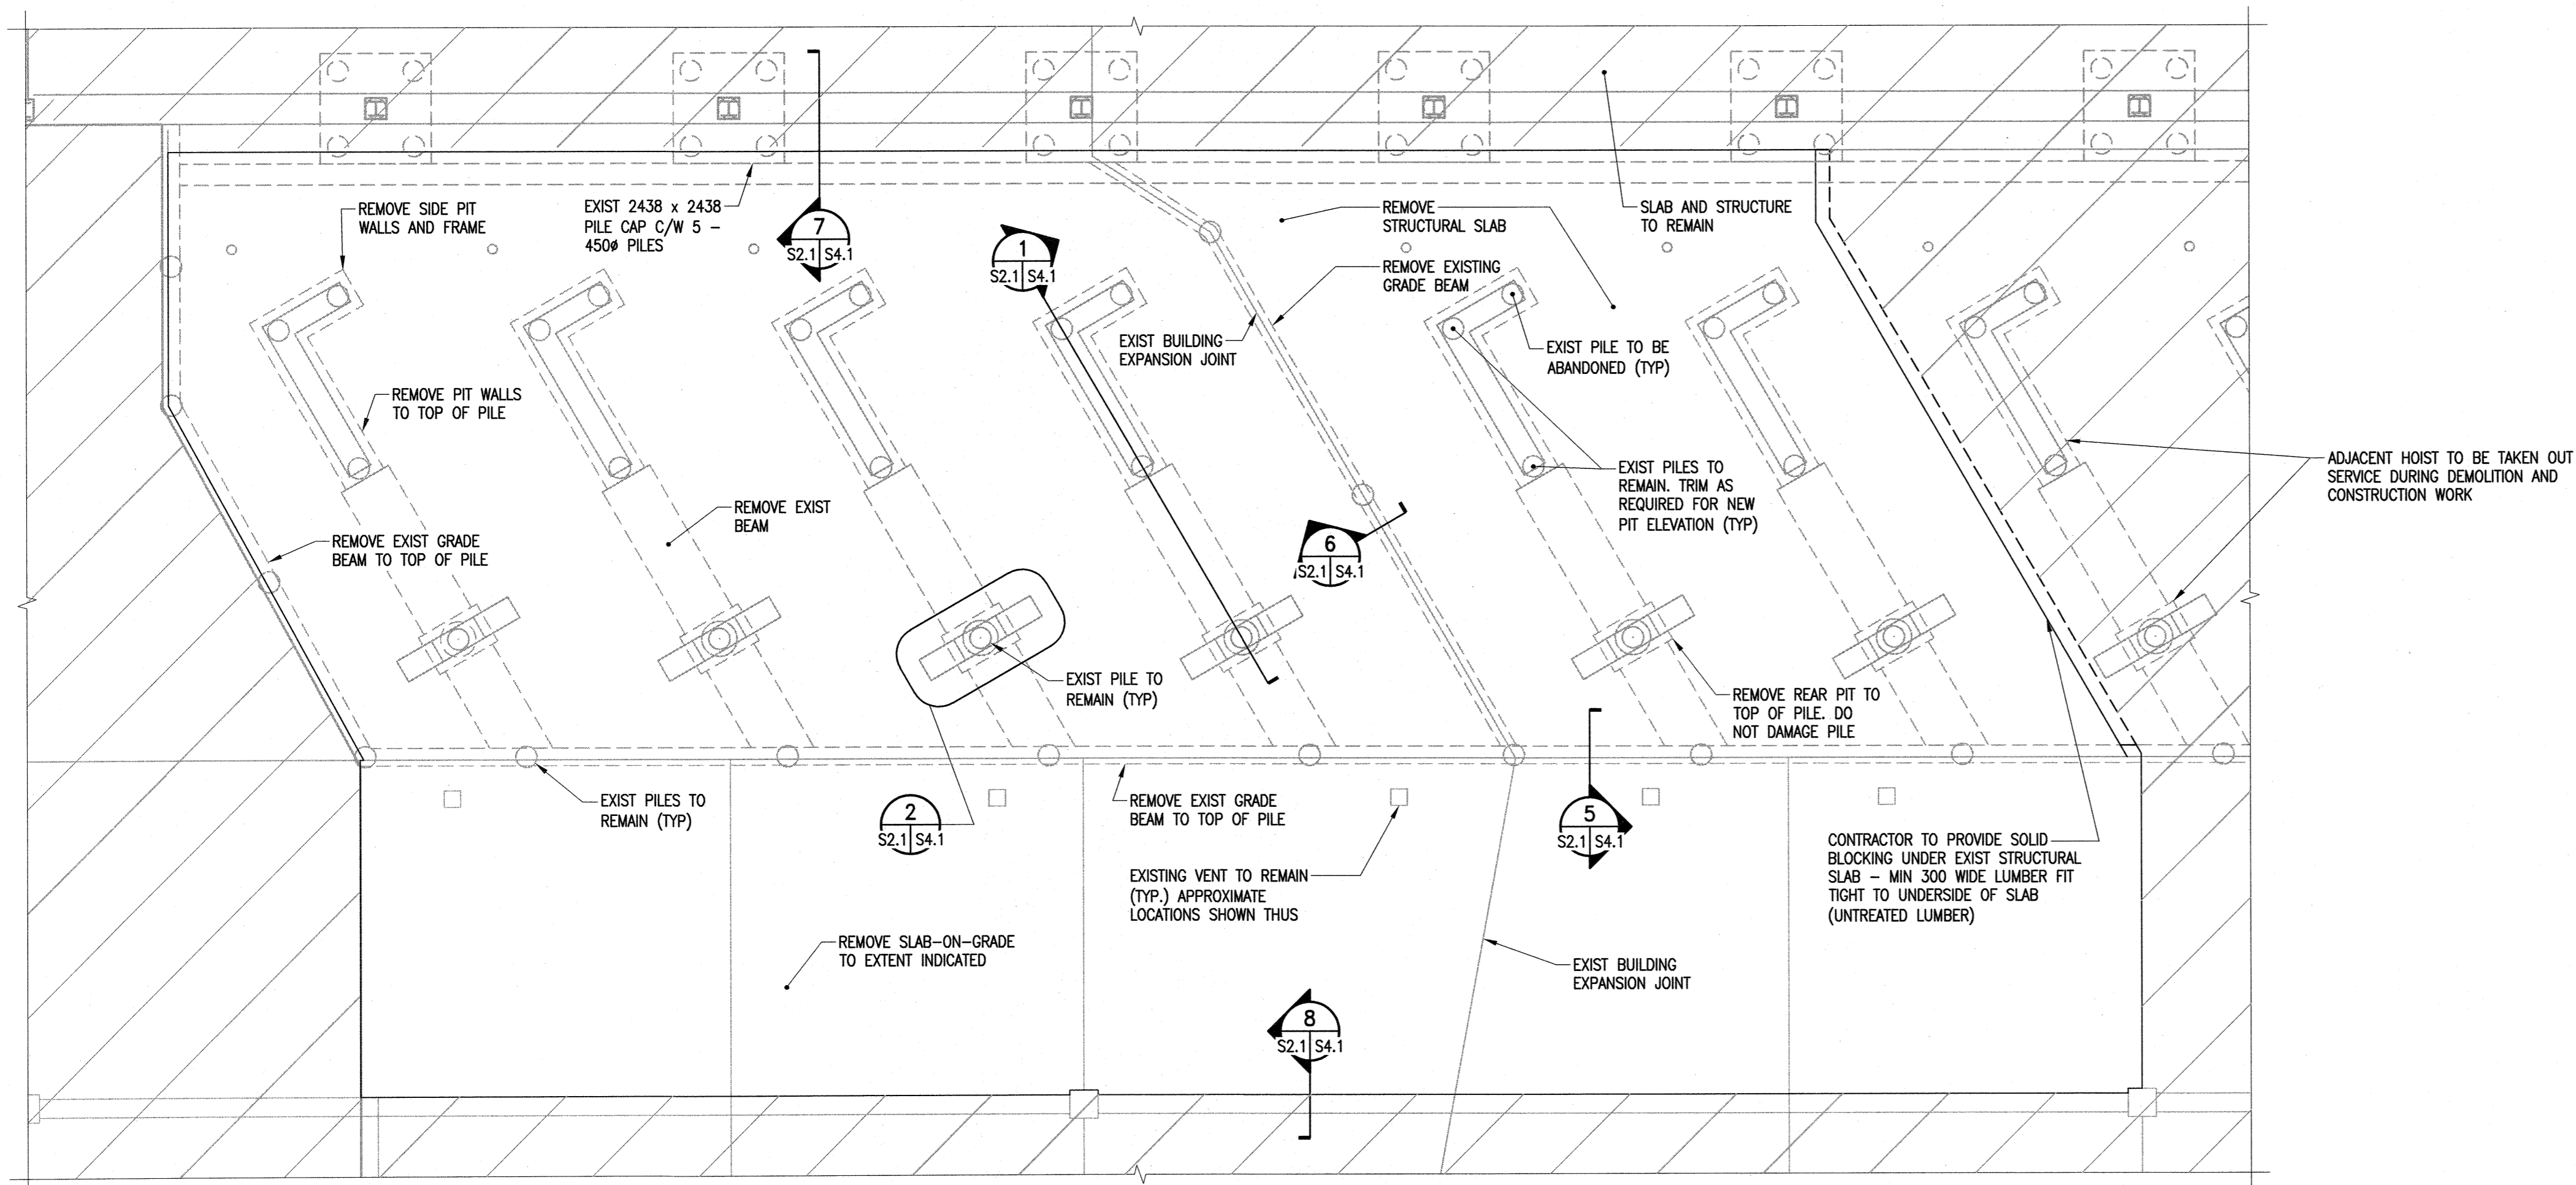

**1 PHASE 1 DEMOLITION PLAN**

S2.1 | S2.1 | 1:100

NOTE: CONTRACTOR TO PROVIDE EXCAVATION PROTECTION AND SHORING AS REQUIRED TO PROTECT ADJACENT STRUCTURE. PROVIDE SHORING DRAWINGS SEALED BY AN ENGINEER REGISTERED IN THE PROVINCE OF MANITOBA.

The General Contractor shall check & verify all dimensions and report any errors or omissions to the designers.

No.	Date	Issue/Revision	By
1	2019-08-30	ISSUED FOR CONSTRUCTION	IM
0	2019-08-21	ISSUED FOR BID	IM

**ENGINEERS  
GEOSCIENTISTS  
MANITOBA**  
Certificate of Authorization  
Crosier Kilgour & Partners Ltd.  
No. 235



Consultant

300-275 Carlton Street  
Winnipeg, Manitoba R3C 5R6  
T 204. 943. 7501  
F 204. 943. 7507



**Crosier Kilgour  
& Partners Ltd.**  
CONSULTING STRUCTURAL ENGINEERS

Project  
**WINNIPEG TRANSIT  
GARAGE BUILDING**  
HOIST REPLACEMENT PROGRAM  
421 OSBORNE STREET  
WINNIPEG, MANITOBA

Sheet Title  
**DEMOLITION PARTIAL FLOOR PLAN**

File 2018-1170 Date 2019-08-30

Design IM Drawn JSR

Revision 1 Sheet No. S2.1