



**EXISTING PROFILE**  
Scale N.T.S.


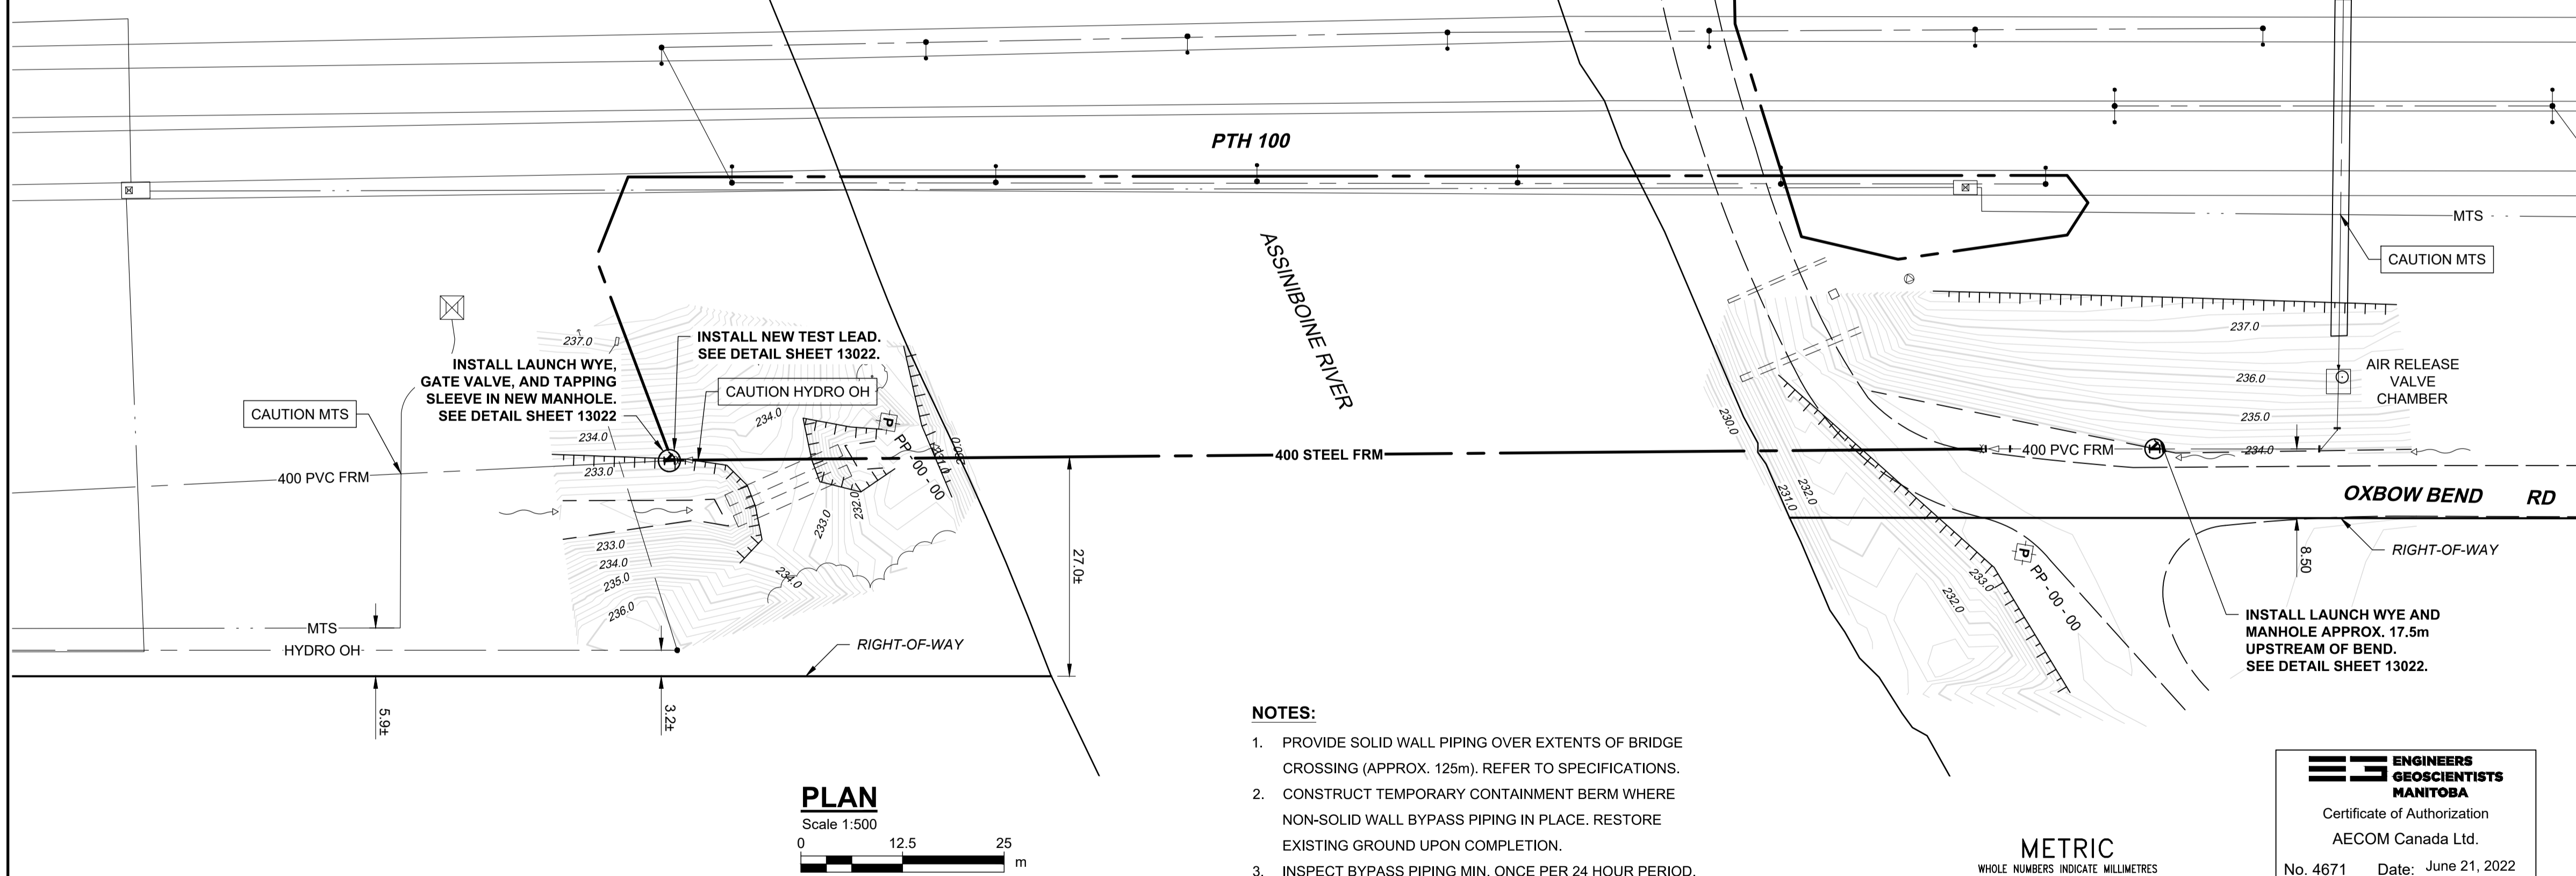


**PLAN**  
Scale 1:500

- NOTES:**
1. PROVIDE SOLID WALL PIPING OVER EXTENTS OF BRIDGE CROSSING (APPROX. 125m). REFER TO SPECIFICATIONS.
  2. CONSTRUCT TEMPORARY CONTAINMENT BERM WHERE NON-SOLID WALL BYPASS PIPING IN PLACE. RESTORE EXISTING GROUND UPON COMPLETION.
  3. INSPECT BYPASS PIPING MIN. ONCE PER 24 HOUR PERIOD.

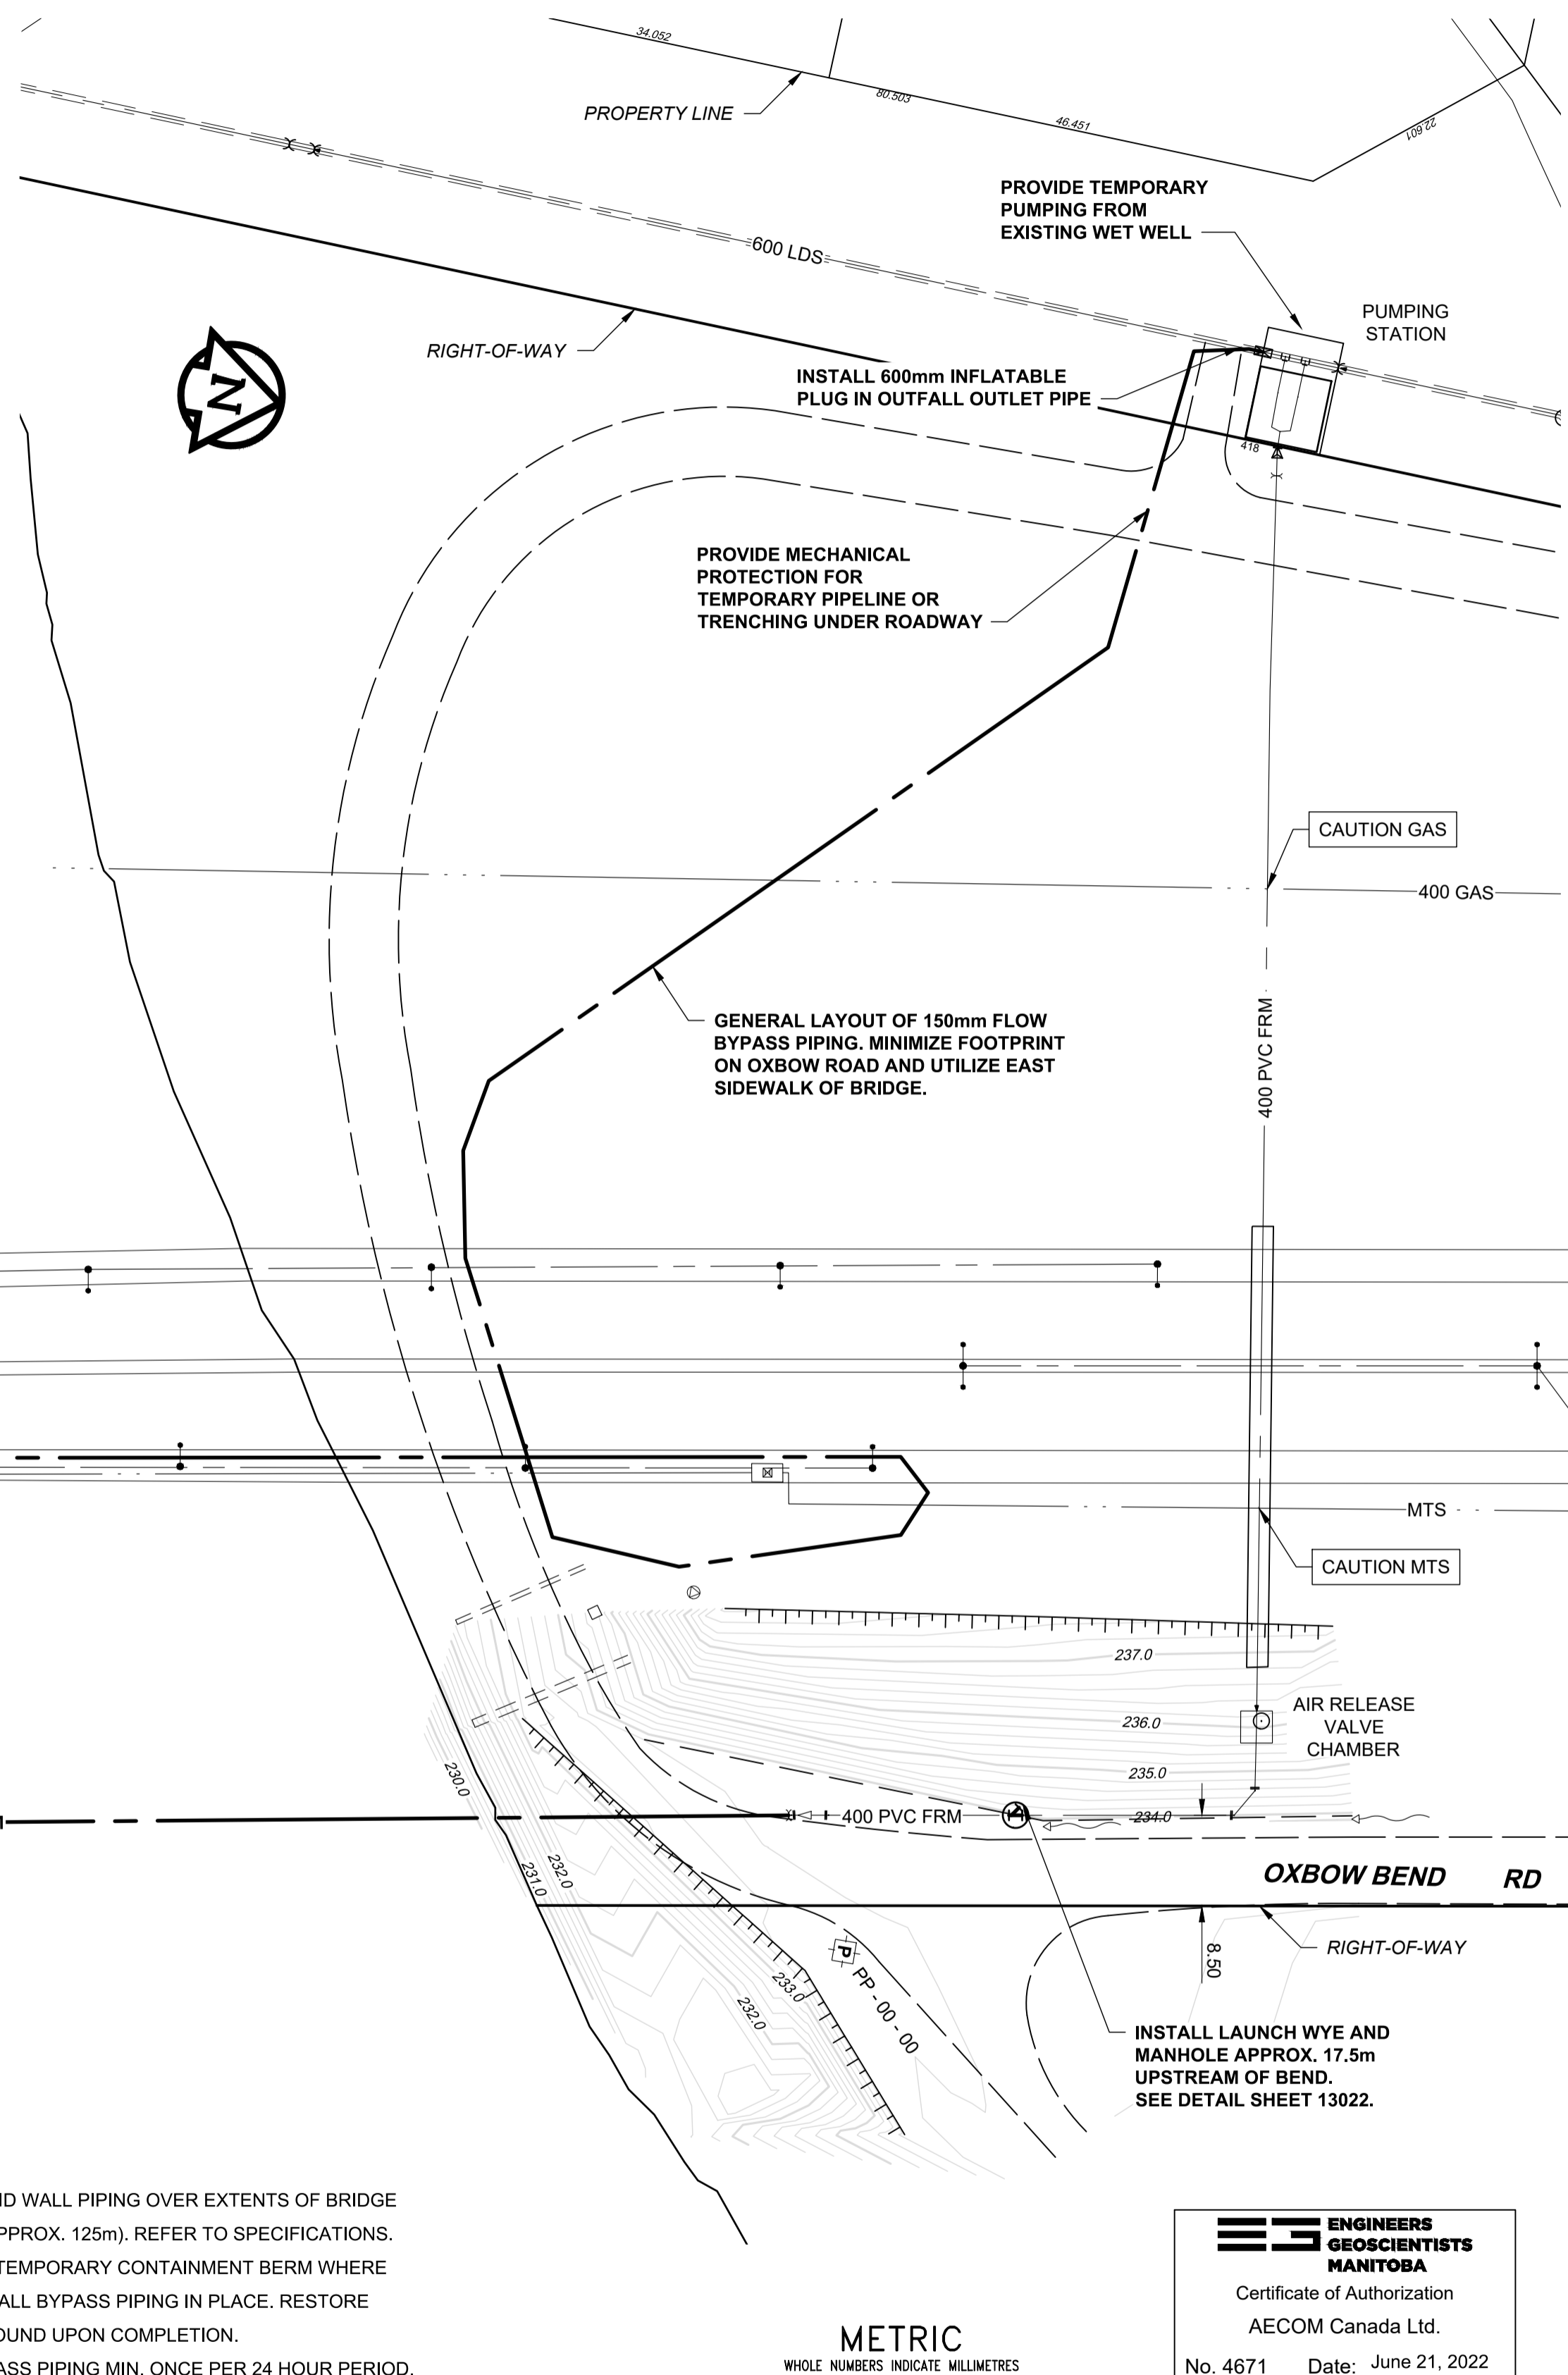

**SITE PLAN**  
Scale 1:1500

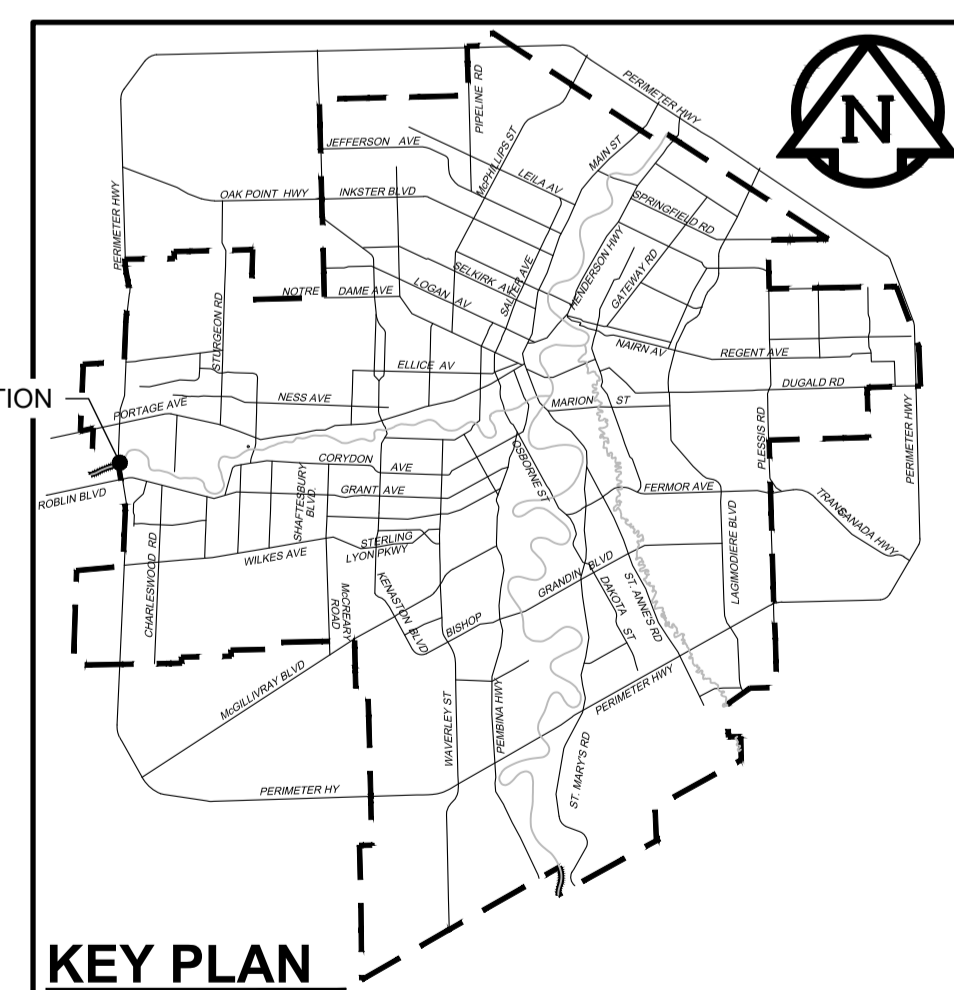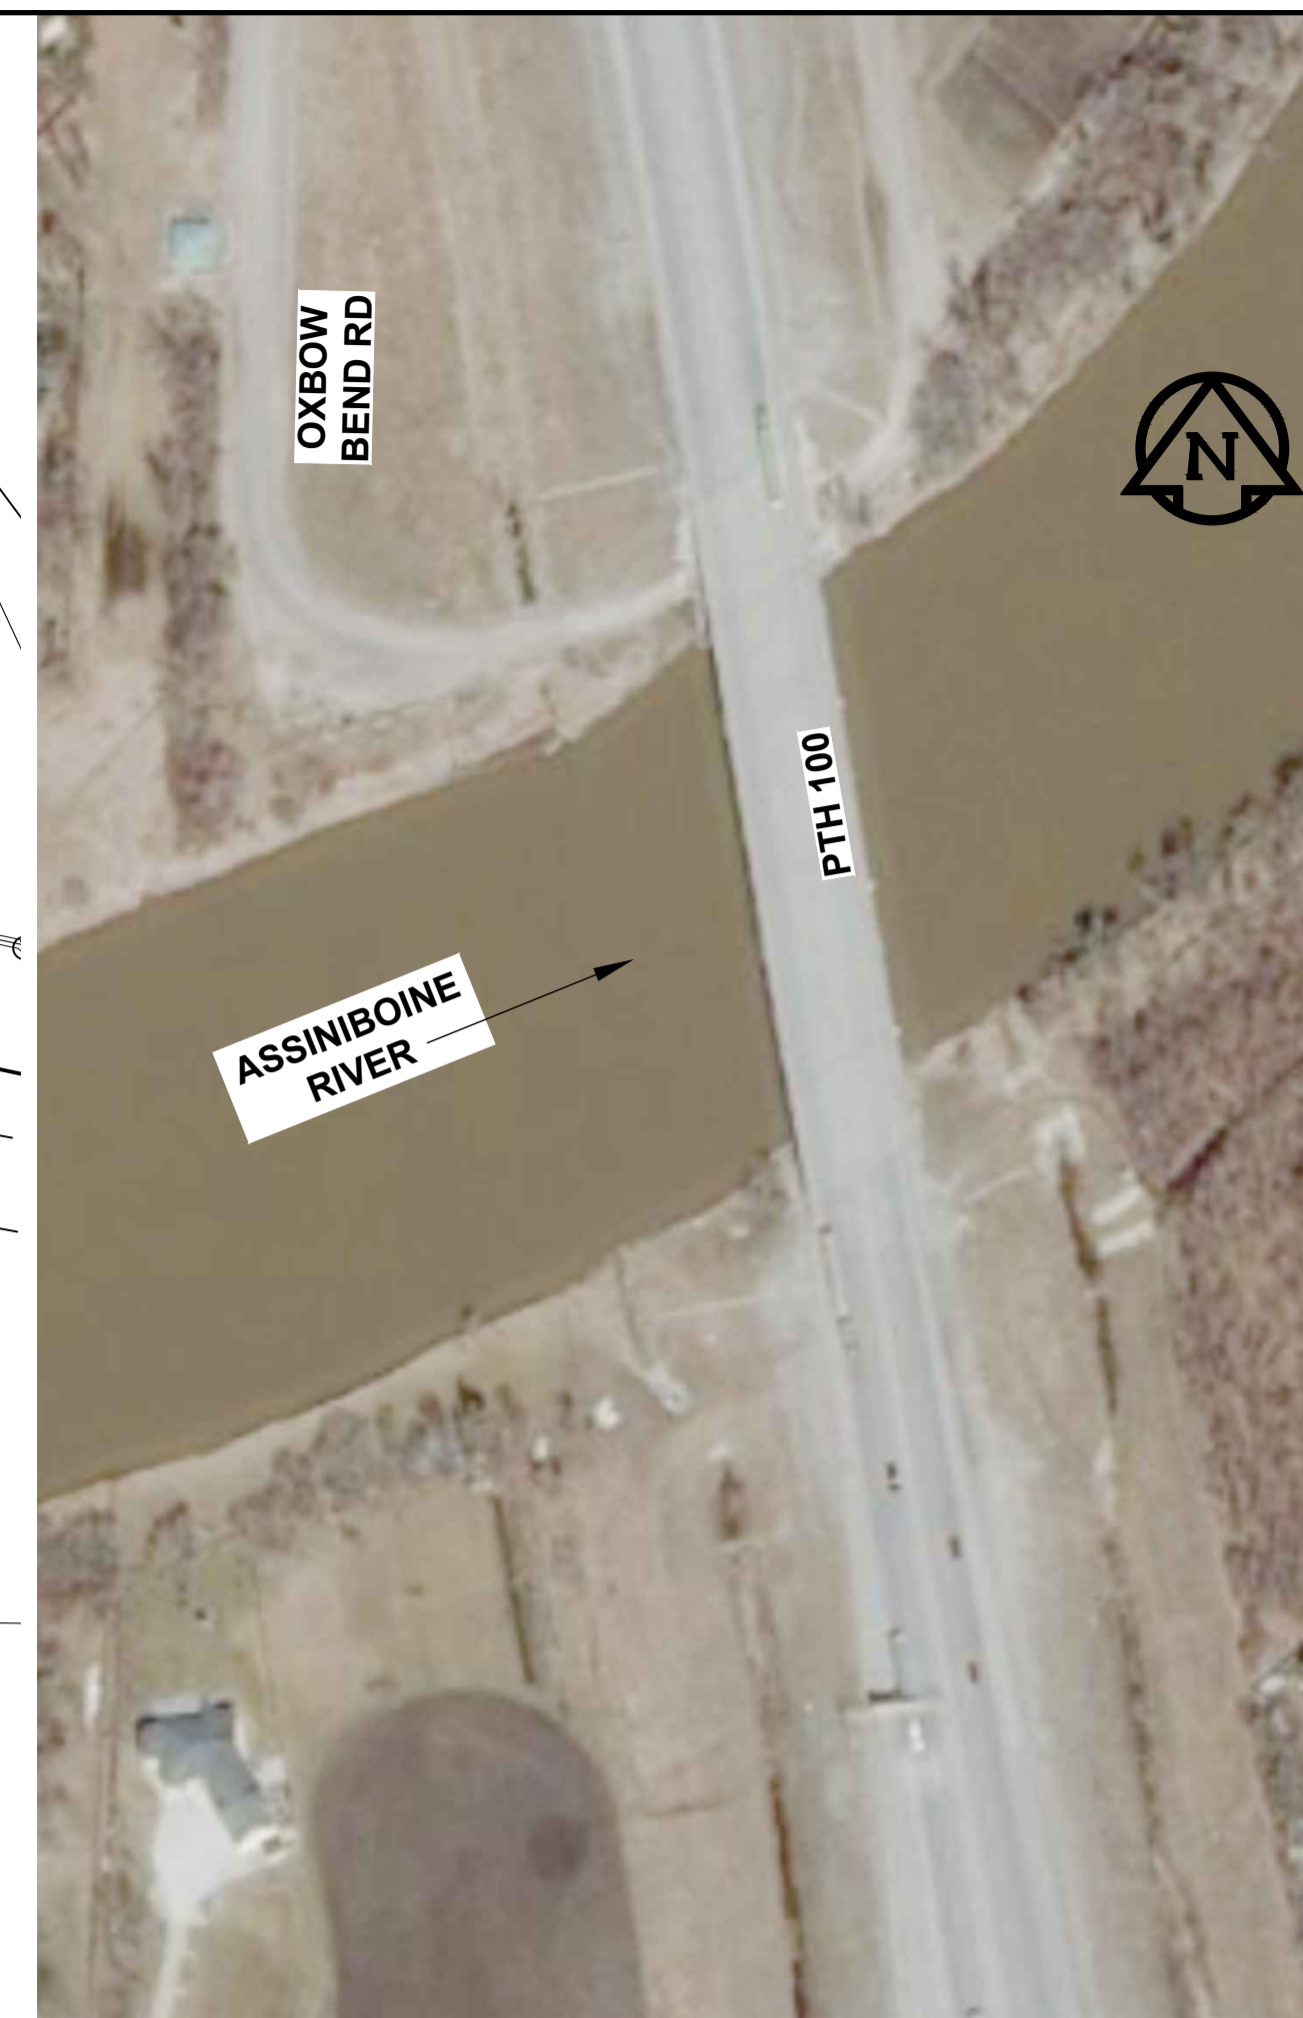

**KEY PLAN**

**WARNING**

IF POWER EQUIPMENT OR EXPLOSIVES ARE TO BE USED FOR EXCAVATION ON THIS PROJECT THE CONTRACTOR MUST:

- 1) NOTIFY THE GAS COMPANY OF THE PROPOSED LOCATION OF EXCAVATION.
- 2) TAKE PRECAUTION TO AVOID DAMAGE TO GAS COMPANY INSTALLATIONS.

SEE PROVINCIAL REGULATION 21072 FOR DETAILS

**LOCATION APPROVED**  
UNDERGROUND STRUCTURES

SUPV. U/G STRUCTURES COMMITTEE DATE

NOTE:  
LOCATION OF UNDERGROUND STRUCTURES AS SHOWN ARE BASED ON THE BEST INFORMATION AVAILABLE BUT NO GUARANTEE IS GIVEN THAT ALL EXISTING UTILITIES ARE SHOWN OR THAT THE GIVEN LOCATIONS ARE EXACT. CONFIRMATION OF EXISTENCE AND EXACT LOCATION OF ALL SERVICES MUST BE OBTAINED FROM THE INDIVIDUAL UTILITIES BEFORE PROCEEDING WITH CONSTRUCTION.

B.M. 84R505	N.W. Cor. Saskatchewan Ave. & Midland St., Tbt. on top of 0.05 m dia. x 1.2 m iron pipe 10.2 m S. of N.L. of Saskatchewan Ave. & 5.6 m E. of W.L. of Midland St.		
CONSTRUCTION COMPLETION DATE: YYYY MM DD			
0	ISSUED FOR TENDER	22/06/15	ADL
NO.	REVISIONS	DATE	BY

**AECOM**

DESIGNED BY: TJB  
CHECKED BY: MGM

DRAWN BY: ADL  
APPROVED BY: KWF

SCALE: HORIZONTAL AS NOTED  
VERTICAL N/A

DATE: 2022 06 21  
DATE: Jun 21/22

RELEASED FOR CONSTRUCTION  
Paul Bortoluzzi

ENGINEER'S SEAL

ORIGINAL SIGNED BY J. Thompson  
June 21, 2022

CONSULTANT DRAWING NUMBER: C-1005

**THE CITY OF WINNIPEG**  
WATER AND WASTE DEPARTMENT  
ENGINEERING DIVISION

PROVISION OF PIPELINE ACCESS MODIFICATIONS, CLEANING AND SUPPORT SERVICES FOR RIVER CROSSING INSPECTIONS - PHASE THREE

**SITE 5**  
WEST PERIMETER  
FORCE MAIN

SHEET 06 OF 11  
CITY DRAWING NUMBER: 13021

**ENGINEERS GEOSCIENTISTS MANITOBA**  
Certificate of Authorization  
AECOM Canada Ltd.  
No. 4671 Date: June 21, 2022

**METRIC**  
WHOLE NUMBERS INDICATE MILLIMETRES  
DECIMALIZED NUMBERS INDICATE METRES