

DOOR SCHEDULE

DOOR NUMBER	ROOM NAME	HARWARE SET	DOOR TYPE	WIDTH	HEIGHT	THICKNESS	DOOR MATERIAL	DOOR FINISH	DOOR FIRE RATING	INSULATED	FRAME TYPE	FRAME MATERIAL	FRAME FINISH	FRAME FIRE RATING	GLAZING TYPE	COMMENTS
D01	SINK AREA	1	DT1	991	2134	51	HOLLOW METAL	PAINTED	N/A	YES	FT1	HOLLOW METAL	PAINTED	N/A	DUAL, TEMPERED, LAMINATED	DOOR ACTUATOR
D02	SINK AREA	1	DT1	991	2134	51	HOLLOW METAL	PAINTED	N/A	YES	FT1	HOLLOW METAL	PAINTED	N/A	DUAL, TEMPERED, LAMINATED	DOOR ACTUATOR
D03	SINK AREA	MANUFAC	DT5	1829	2438	AS PER MFG	ALUMINUM	ANODIZED CLEAR ALUM	N/A	YES		ALUMINUM	ANODIZED CLEAR ALUM	N/A	SINGLE, TEMPERED	VERTICAL GARAGE DOOR
D04	SINK AREA	MANUFAC	DT5	2438	2438	AS PER MFG	ALUMINUM	ANODIZED CLEAR ALUM	N/A	YES		ALUMINUM	ANODIZED CLEAR ALUM	N/A	SINGLE, TEMPERED	VERTICAL GARAGE DOOR
D05	SINK AREA	MANUFAC	DT5	2438	2438	AS PER MFG	ALUMINUM	ANODIZED CLEAR ALUM	N/A	YES		ALUMINUM	ANODIZED CLEAR ALUM	N/A	SINGLE, TEMPERED	VERTICAL GARAGE DOOR
D06	OFFICE	3	DT2	991	2134	44	HOLLOW METAL	PAINTED	N/A	NO	FT1	HOLLOW METAL	PAINTED	N/A	SINGLE PANE TEMPERED, LAMINATE	
D07	STOR / JAN	3	DT3	991	2134	44	HOLLOW METAL	PAINTED	N/A	NO	FT1	HOLLOW METAL	PAINTED	N/A	N/A	
D08	W/C	4	DT4	813	1829	44	HOLLOW METAL	PAINTED	N/A	NO	FT2	HOLLOW METAL	PAINTED	N/A	N/A	BOTTOM OF DOOR @ 1'-0" AFF
D09	W/C	4	DT4	813	1829	44	HOLLOW METAL	PAINTED	N/A	NO	FT2	HOLLOW METAL	PAINTED	N/A	N/A	BOTTOM OF DOOR @ 1'-0" AFF
D10	ACCESS W/C	4	DT4	991	1829	44	HOLLOW METAL	PAINTED	N/A	NO	FT2	HOLLOW METAL	PAINTED	N/A	N/A	BOTTOM OF DOOR @ 1'-0" AFF

bridgmancollaborative
ARCHITECTURE

678 Main Street
Winnipeg, MB
R3B 1E4
204-488-3857

www.bridgmancollaborative.ca

Project:
**715 MAIN STREET
PUBLIC TOILET**

715 Main Street, Winnipeg, MB

Project Number: 2022
Bid Opportunity Number: 54-2021




#	Issue/Revision	Date
1	ISSUED FOR CONSTRUCTION	MAR. 3, 2021

Drawing Title:
DOOR SCHEDULE

Sheet No:

A901

This drawing is property of the Architect and cannot be reproduced or used without the consent of the Architect. The contractor is responsible for checking and verifying all levels and dimensions and shall report all discrepancies to the Architect and obtain clarification prior to commencing work.

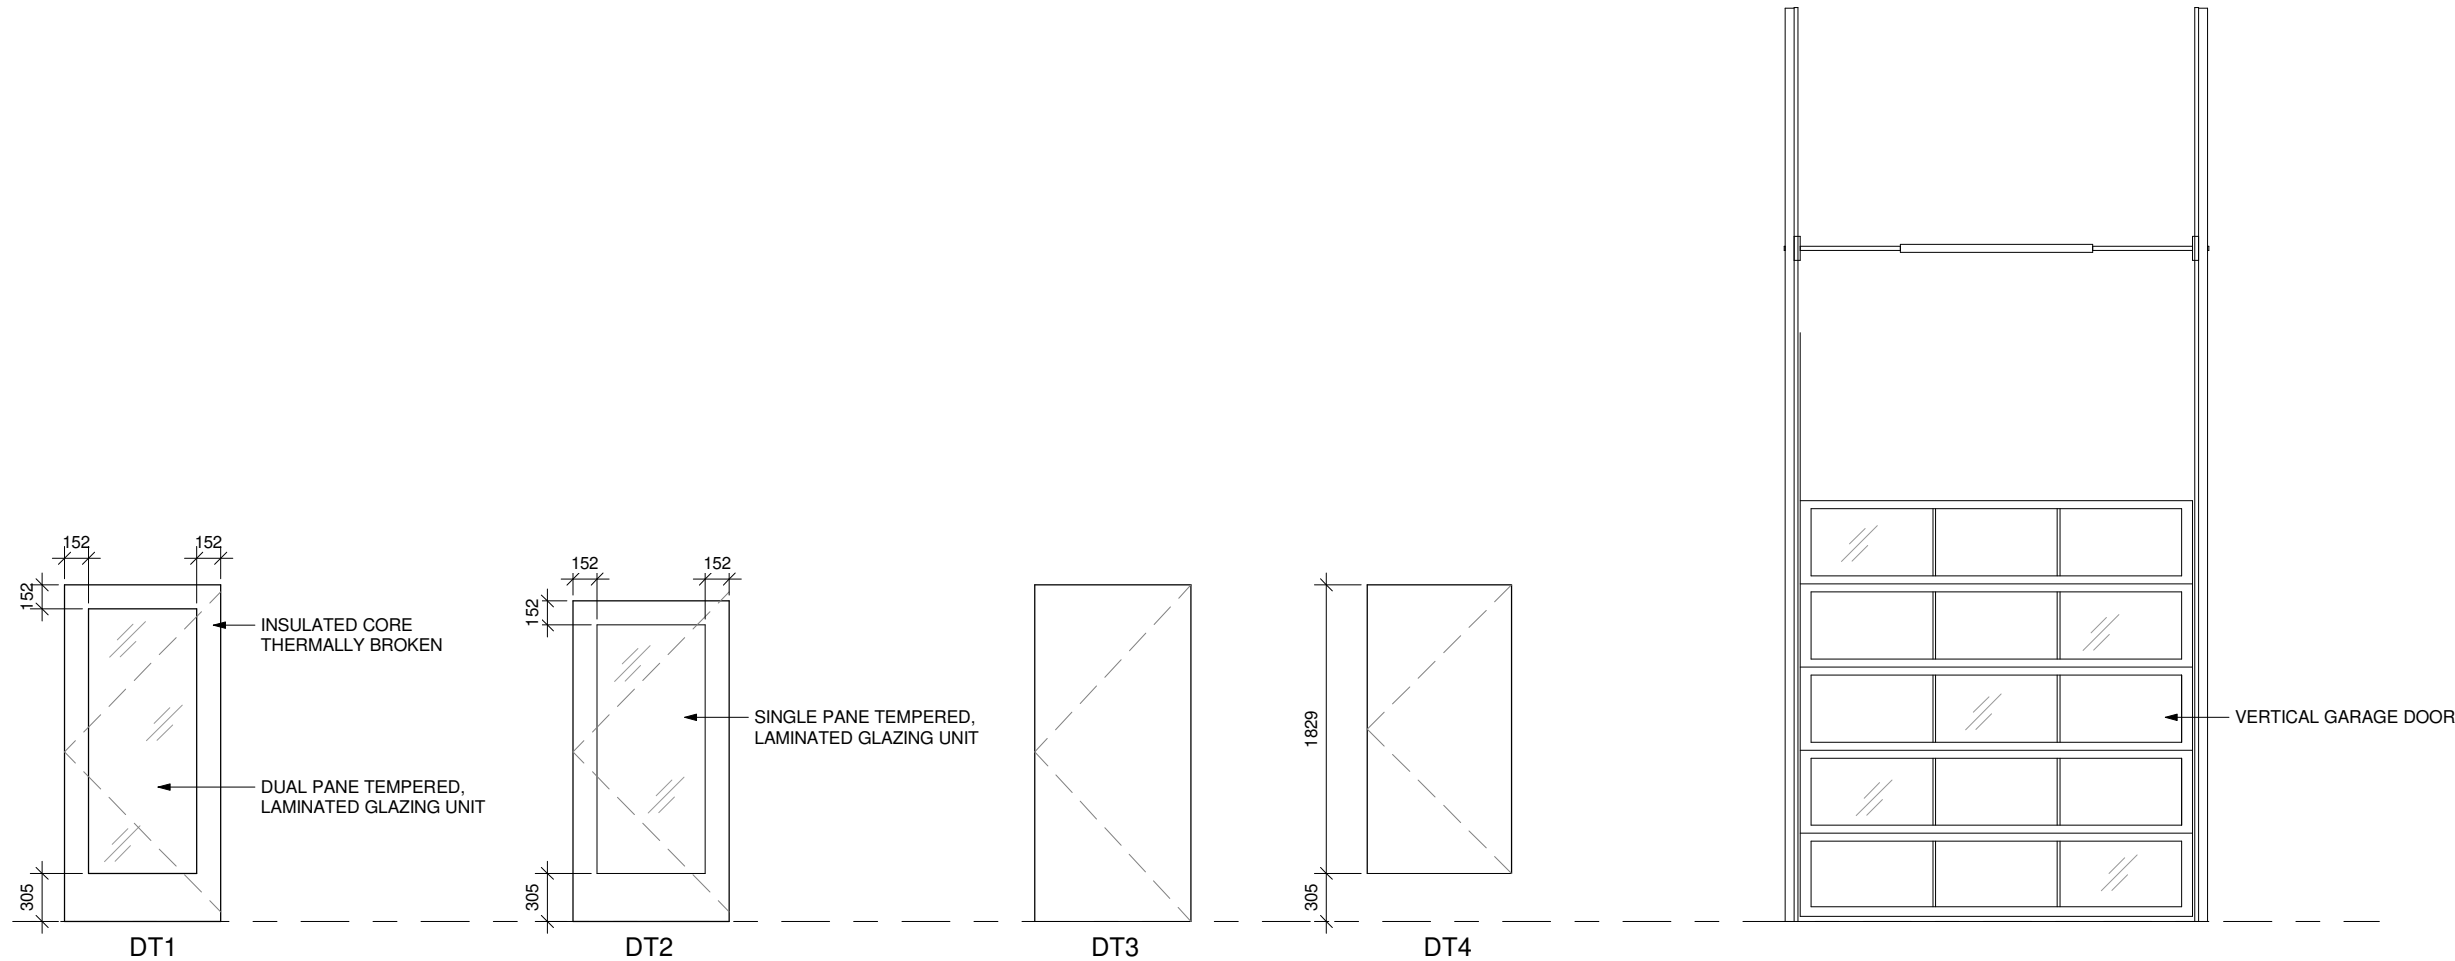

DOOR TYPES
1 : 48

DOOR FRAME TYPES
1 : 48

FIN. FLOOR LINE

