

GENERAL NOTES

- THIS SET OF DRAWINGS SHOWS THE COMPLETED PROJECT. IT IS TO BE READ IN CONJUNCTION WITH THE NON-STRUCTURAL DRAWING SETS. IT DOES NOT INCLUDE COMPONENTS THAT MAY BE NECESSARY FOR CONSTRUCTION SAFETY. THE CONTRACTOR IS RESPONSIBLE FOR SAFETY IN AND ABOUT THE JOB SITE DURING CONSTRUCTION, AND THE DESIGN AND ERECTION OF ALL TEMPORARY STRUCTURES. FORM WORK, FALSE WORK, SHORING, ETC. REQUIRED TO COMPLETE THE WORK.
- THE USE OF THESE DRAWINGS IS LIMITED TO THAT IDENTIFIED IN THE REVISIONS COLUMN. DO NOT CONSTRUCT FROM THESE DRAWINGS UNLESS MARKED "ISSUED FOR CONSTRUCTION" IN THE REVISIONS COLUMN BY CONTRACT ADMINISTRATOR.
- THE INFORMATION ON THIS DRAWING SHALL NOT BE USED FOR ANYTHING OTHER THAN THE SPECIFIED WORKS OR PART OF THE WORKS FOR WHICH IT HAS BEEN AUTHORIZED BY CONTRACT ADMINISTRATOR.
- SEE ARCHITECTURAL DRAWINGS FOR FLOOR AND ROOF ELEVATIONS, RECESSES, DRAINAGE SLOPES, DETAILED DIMENSIONS FOR DOORS, WINDOWS AND OTHER OPENINGS ETC.
- SEE ARCHITECTURAL, MECHANICAL, AND ELECTRICAL DRAWINGS FOR SLEEVES, NAILERS, INSERTS, ETC. TO BE ENCASED IN CONCRETE.
- THE CONTRACTOR SHALL REVIEW ALL THE DRAWINGS AND CHECK DIMENSIONS BEFORE CONSTRUCTION. REPORT DISCREPANCIES BETWEEN STRUCTURAL AND OTHER DISCIPLINES DRAWINGS FOR CLARIFICATION.
- THE CONTRACTOR SHALL REPORT ANY SITE MODIFICATIONS MADE DURING CONSTRUCTION, THAT DIFFER FROM THE STRUCTURAL DRAWINGS, TO CONTRACT ADMINISTRATOR FOR REVIEW
- DO NOT CUT OR DRILL ANY OPENINGS IN STRUCTURAL MEMBERS WITHOUT THE WRITTEN PERMISSION OF CONTRACT ADMINISTRATOR. CONTRACTOR TO PROVIDE APPROPRIATE ATTACHMENTS AND CONNECTIONS FOR MECHANICAL, ELECTRICAL, AND OTHER SERVICES WITHOUT CUTTING OR DRILLING.
- REFER TO ARCHITECTURAL, MECHANICAL, ELECTRICAL DRAWINGS FOR LOCATIONS, CONFIGURATIONS, EXTENT, AND SIZES OF ALL CURBS, UPSTANDS, DOWNTURNS: AND FOR OPENINGS THROUGH FLOORS AND WALLS FOR DUCTS.
- FIRE RESISTANCE RATINGS: SEE ARCHITECTURAL DRAWINGS AND SPECIFICATION FOR PRECISE LOCATIONS OF REQUIRED FIRE RESISTANCE RATINGS.
- THE CONTRACTOR SHALL BE FAMILIAR WITH THE CONTENT AND RECOMMENDATIONS OF THE GEOTECHNICAL REPORTS.
- THE CONTRACTOR SHALL SUBMIT SHOP DRAWINGS FOR ALL STRUCTURAL COMPONENTS TO CONTRACT ADMINISTRATOR FOR REVIEW PRIOR TO FABRICATION. SHOP DRAWINGS ARE TO INCLUDE SEAL AND SIGNATURE OF A PROFESSIONAL ENGINEER, REGISTERED IN THE PROJECT PROVINCE, FOR DESIGN OF COMPONENTS AND/OR CONNECTIONS AS REQUIRED.

OWNERSHIP AND COPYRIGHT RESERVED

- ALL DRAWINGS, PLANS, MODELS, DESIGNS, SPECIFICATIONS AND OTHER DOCUMENTS PREPARED BY CONTRACT ADMINISTRATOR AND USED IN CONNECTION WITH THE PROJECT ARE INSTRUMENTS OF SERVICE FOR THE EXECUTION OF THE PROJECT, AND ARE AND REMAIN THE PROPERTY OF CONTRACT ADMINISTRATOR, WHETHER THE PROJECT IS EXECUTED OR NOT, AND CONTRACT ADMINISTRATOR RESERVES THE COPYRIGHT THEREIN AND IN THE WORK EXECUTED THEREFROM: SHALL NOT BE USED FOR ANY OTHER PROJECT. EXCEPT ONLY FOR GENERAL REFERENCE PURPOSES FOR ADDITION OF ALTERATION TO THE WORK SHOWN IN THEM, AND SINCE SUCH DOCUMENTS ARE "DESIGN" DOCUMENTS ONLY AND MAY NOT REPRESENT THE ACTUAL PROJECT "AS CONSTRUCTED", USE OF THESE DOCUMENTS FOR GENERAL REFERENCE PURPOSES IS AT THE SOLE RISK OF THE PARTY USING THEM: THEY SHALL NOT BE COPIED WITHOUT THE WRITTEN CONSENT OF AN AUTHORIZED REPRESENTATIVE OF CONTRACT ADMINISTRATOR.

LIST OF STRUCTURAL DRAWINGS


Sheet No.	Sheet Name	Sheet No.	Sheet Name
S001	GENERAL NOTES - PAGE 1	S301	BUILDING SECTIONS
S002	GENERAL NOTES - PAGE 2	S302	SECTION - GRID A INTERIOR
S101	FOUNDATION FRAMING PLAN	S303	SECTION - GRID B - MECH.
S102	MAIN FLOOR FRAMING PLAN	S304	SECTION - GRID B - SINKS
S103	SECOND LEVEL FRAMING PLAN	S305	SECTION -GRID C - OFFICE
S104	THIRD LEVEL FRAMING PLAN	S401	SECTIONS AND DETAILS
S105	ROOF FRAMING PLAN	S402	SECTIONS AND DETAILS
S106	SITE CONCRETE PLAN	S403	SECTIONS AND DETAILS
S201	NORTH ELEVATION	S901	SECTIONS AND 3D DETAILS
S202	SOUTH ELEVATION	S902	3-D DETAILS
S203	EAST AND WEST ELEVATIONS		

ABBREVIATIONS

ALT	ALTERNATE
BOT	BOTTOM
BR	BRACKET
BTW	BETWEEN
B/W	BOTH WAYS
BLL	BOTTOM LOWER LAYER
BUL	BOTTOM UPPER LAYER
C/W	COMPLETE WITH
CL	CENTRELINE
C/C	CENTRE TO CENTRE
CIP	CAST IN PLACE
CMU	CONCRETE MASONRY UNIT
DL	DEAD LOAD
LL	LIVE LOAD
SL	SNOW LOAD
E/E	EACH END
E/F	EACH FACE
E/S	EACH SIDE
E/W	EACH WAY
H1E	HOOK ONE END
H2E	HOOK TWO ENDS
H & V	HORIZONTAL AND VERTICAL
HOR	HORIZONTAL

GALV	HOT DIPPED GALVANIZED
MAX.	MAXIMUM
MIN.	MINIMUM
N.T.S.	NOT TO SCALE
O/C	ON CENTER
R/W	REINFORCED WITH
S.D.L.	SUPERIMPOSED DEAD LOAD
SIM.	SIMILAR
S.O.G.	SLAB ON GRADE
STAG.	STAGGER
S.J.	STRUT JOIST
TLL	TOP LOWER LAYER
TUL	TOP UPPER LAYER
TYP.	TYPICAL
T/O	TOP OF
T1E	TIE ONE END
T & B	TOP AND BOTTOM
T & C	TENSION AND COMPRESSION
U.N.O.	UNLESS NOTED OTHERWISE
U/S	UNDER SIDE OF
VERT.	VERTICAL
OSF	OUTSIDE FACE
ISF	INSIDE FACE

SYMBOL LEGEND

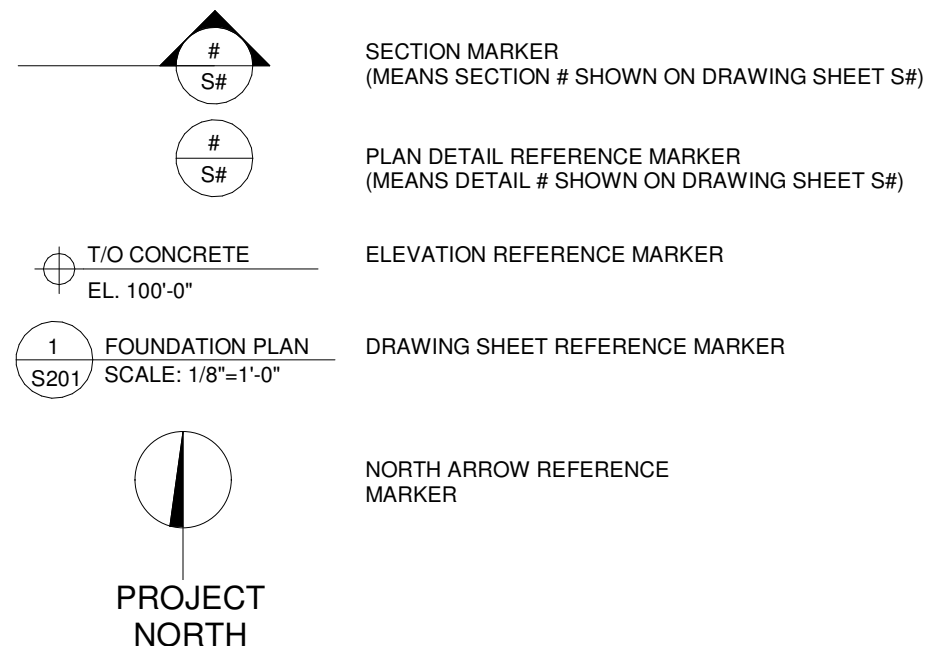

SWP PROJECTS LTD.

678 MAIN STREET - 2ND FLR WINNIPEG, MB R3B 1E4

(P) 204.586.3636
(C) 204.330.2611
(E) david@totalprojectmgmt.ca

715 MAIN STREET PUBLIC TOILET

THE CITY OF WINNIPEG

BID OPPORTUNITY 54-2021

No.	Description	Date
1	ISSUED FOR CONSTRUCTION	21-03-04

GENERAL NOTES - PAGE 1

Project number	20-104	S001
Date	2021-03-04	
Drawn by	DP	
Checked by	DP	
		Scale 1 : 100