




ALL DRAWINGS AND SPECIFICATIONS ARE THE PROPERTY OF THE CONSULTANT.
 NO REPRODUCTIONS MAY BE MADE WITHOUT THE CONSENT OF THE CONSULTANT AND
 ALL REPRODUCTIONS MUST BEAR THE NAME OF THE CONSULTANT.
 THE CONTRACTOR SHALL VERIFY ALL DIMENSIONS, DATUMS AND LEVELS NOTED ON
 THE DRAWINGS WITH THE CONDITIONS ON SITE AND SHALL BE RESPONSIBLE FOR
 REPORTING ANY ERRORS OR OMISSIONS TO THE ENGINEER FOR ADJUSTMENTS.
 THIS DRAWING SHALL NOT BE SCALED.

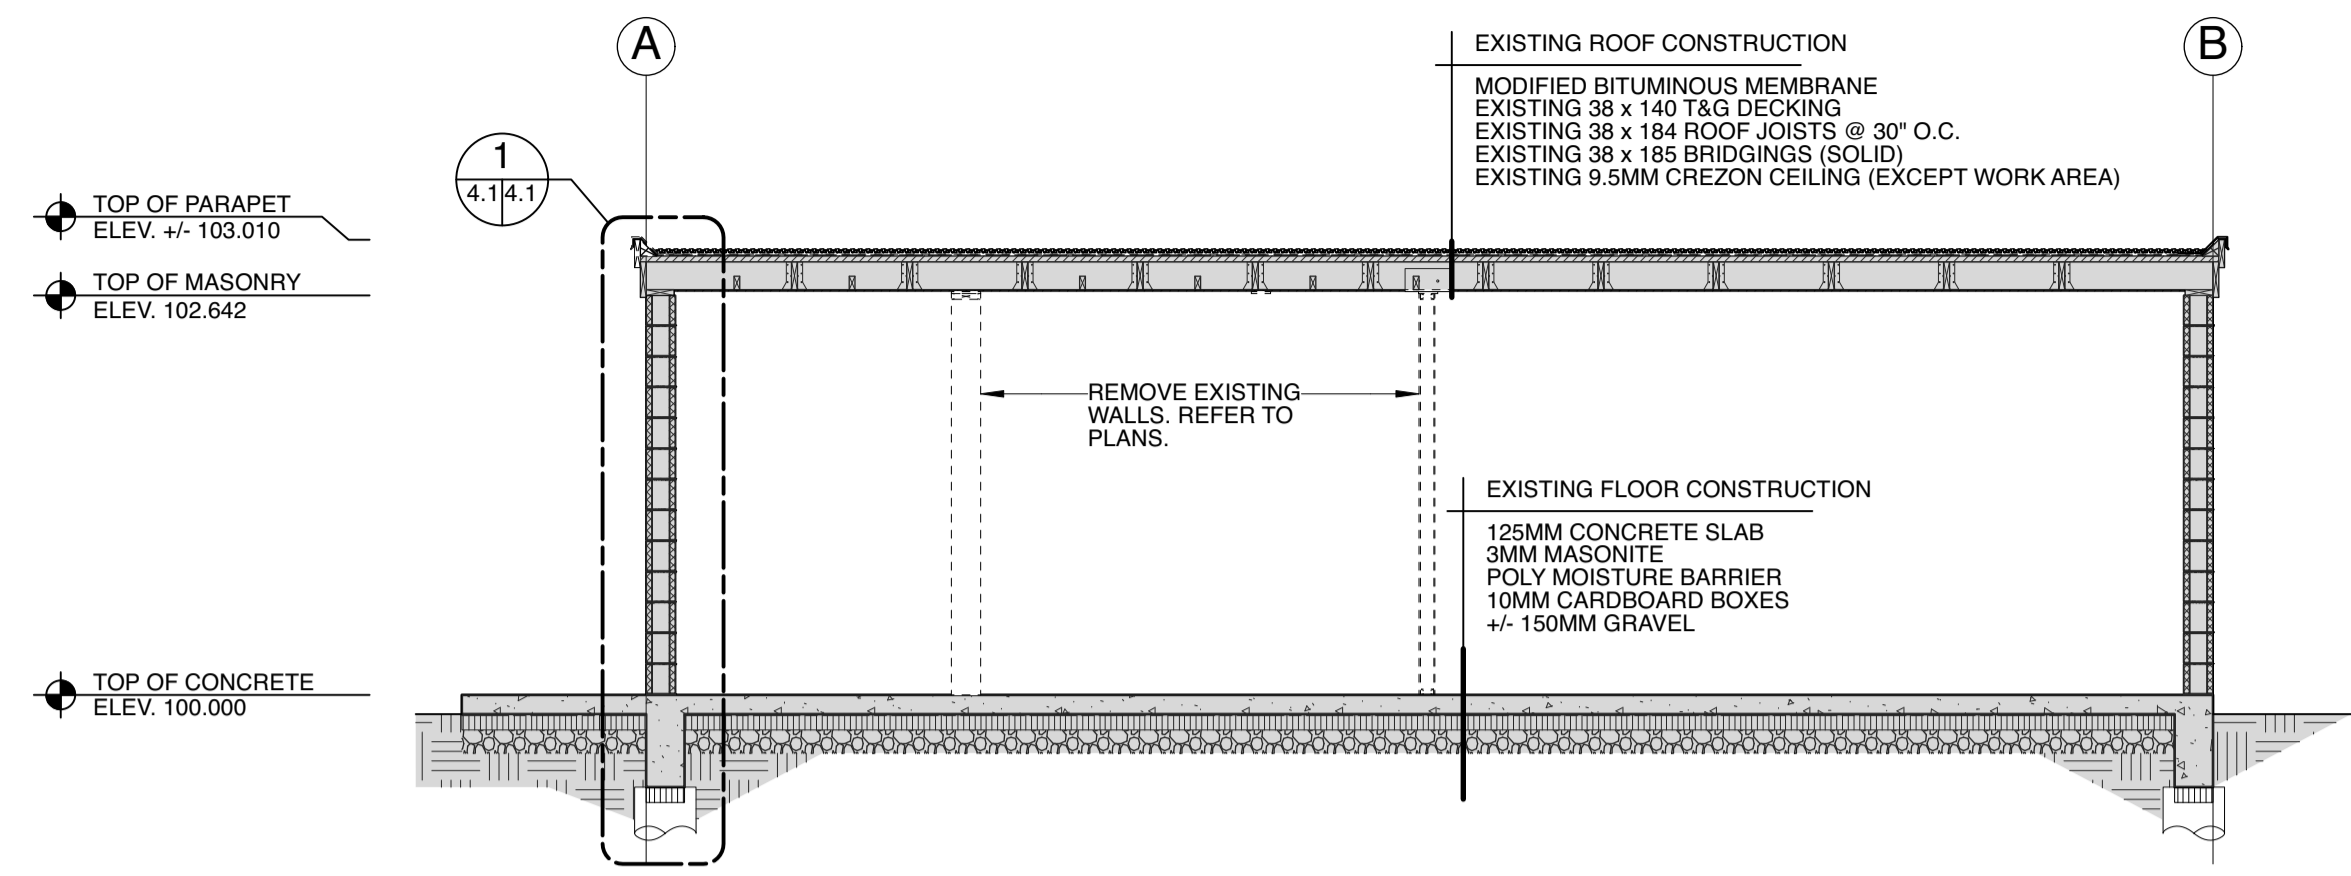

A BUILDING SECTION (DEMOLITION)
 A2.2/A4.1 SCALE: 1/50

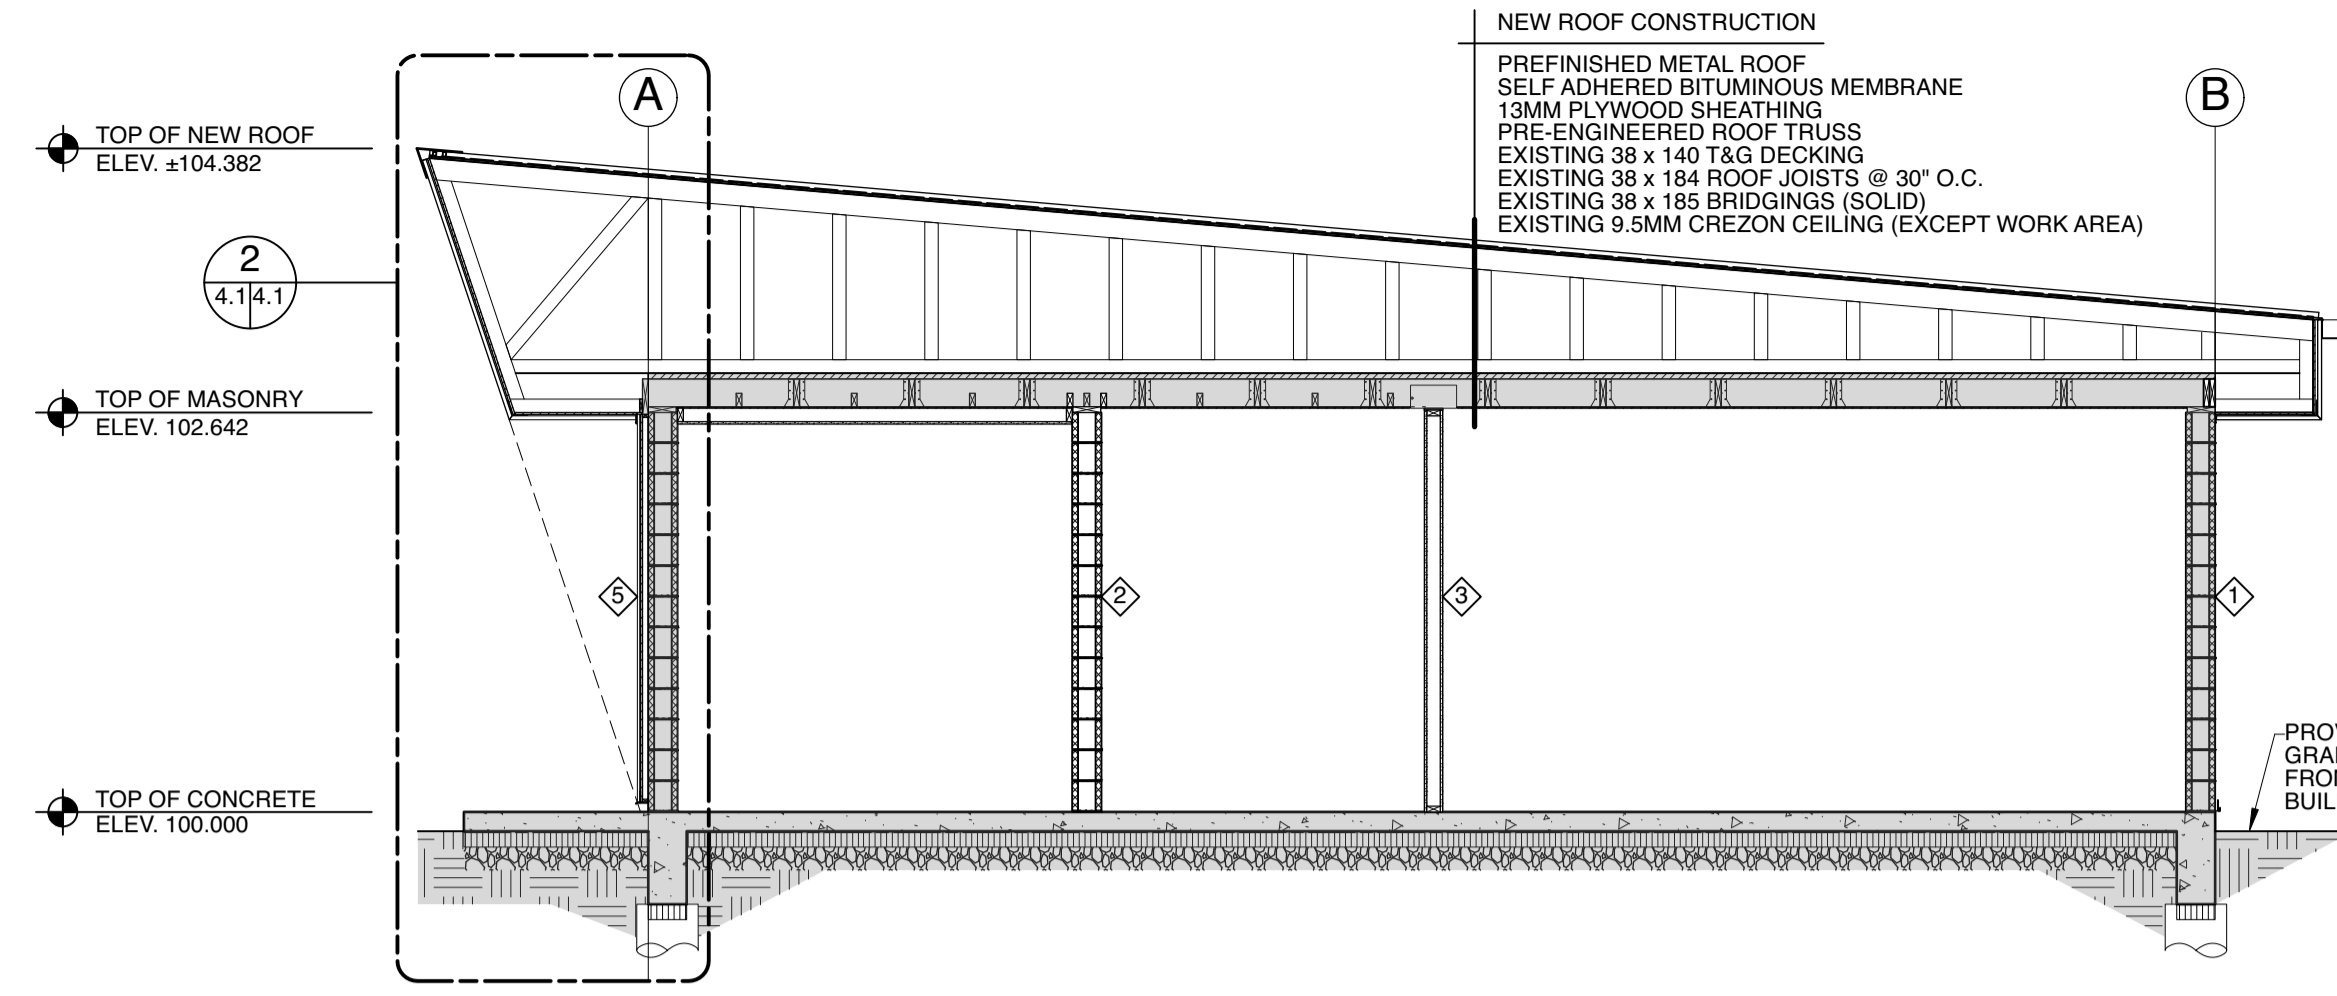


A BUILDING SECTION (RENOVATION)
 A2.2/A4.1 SCALE: 1/50

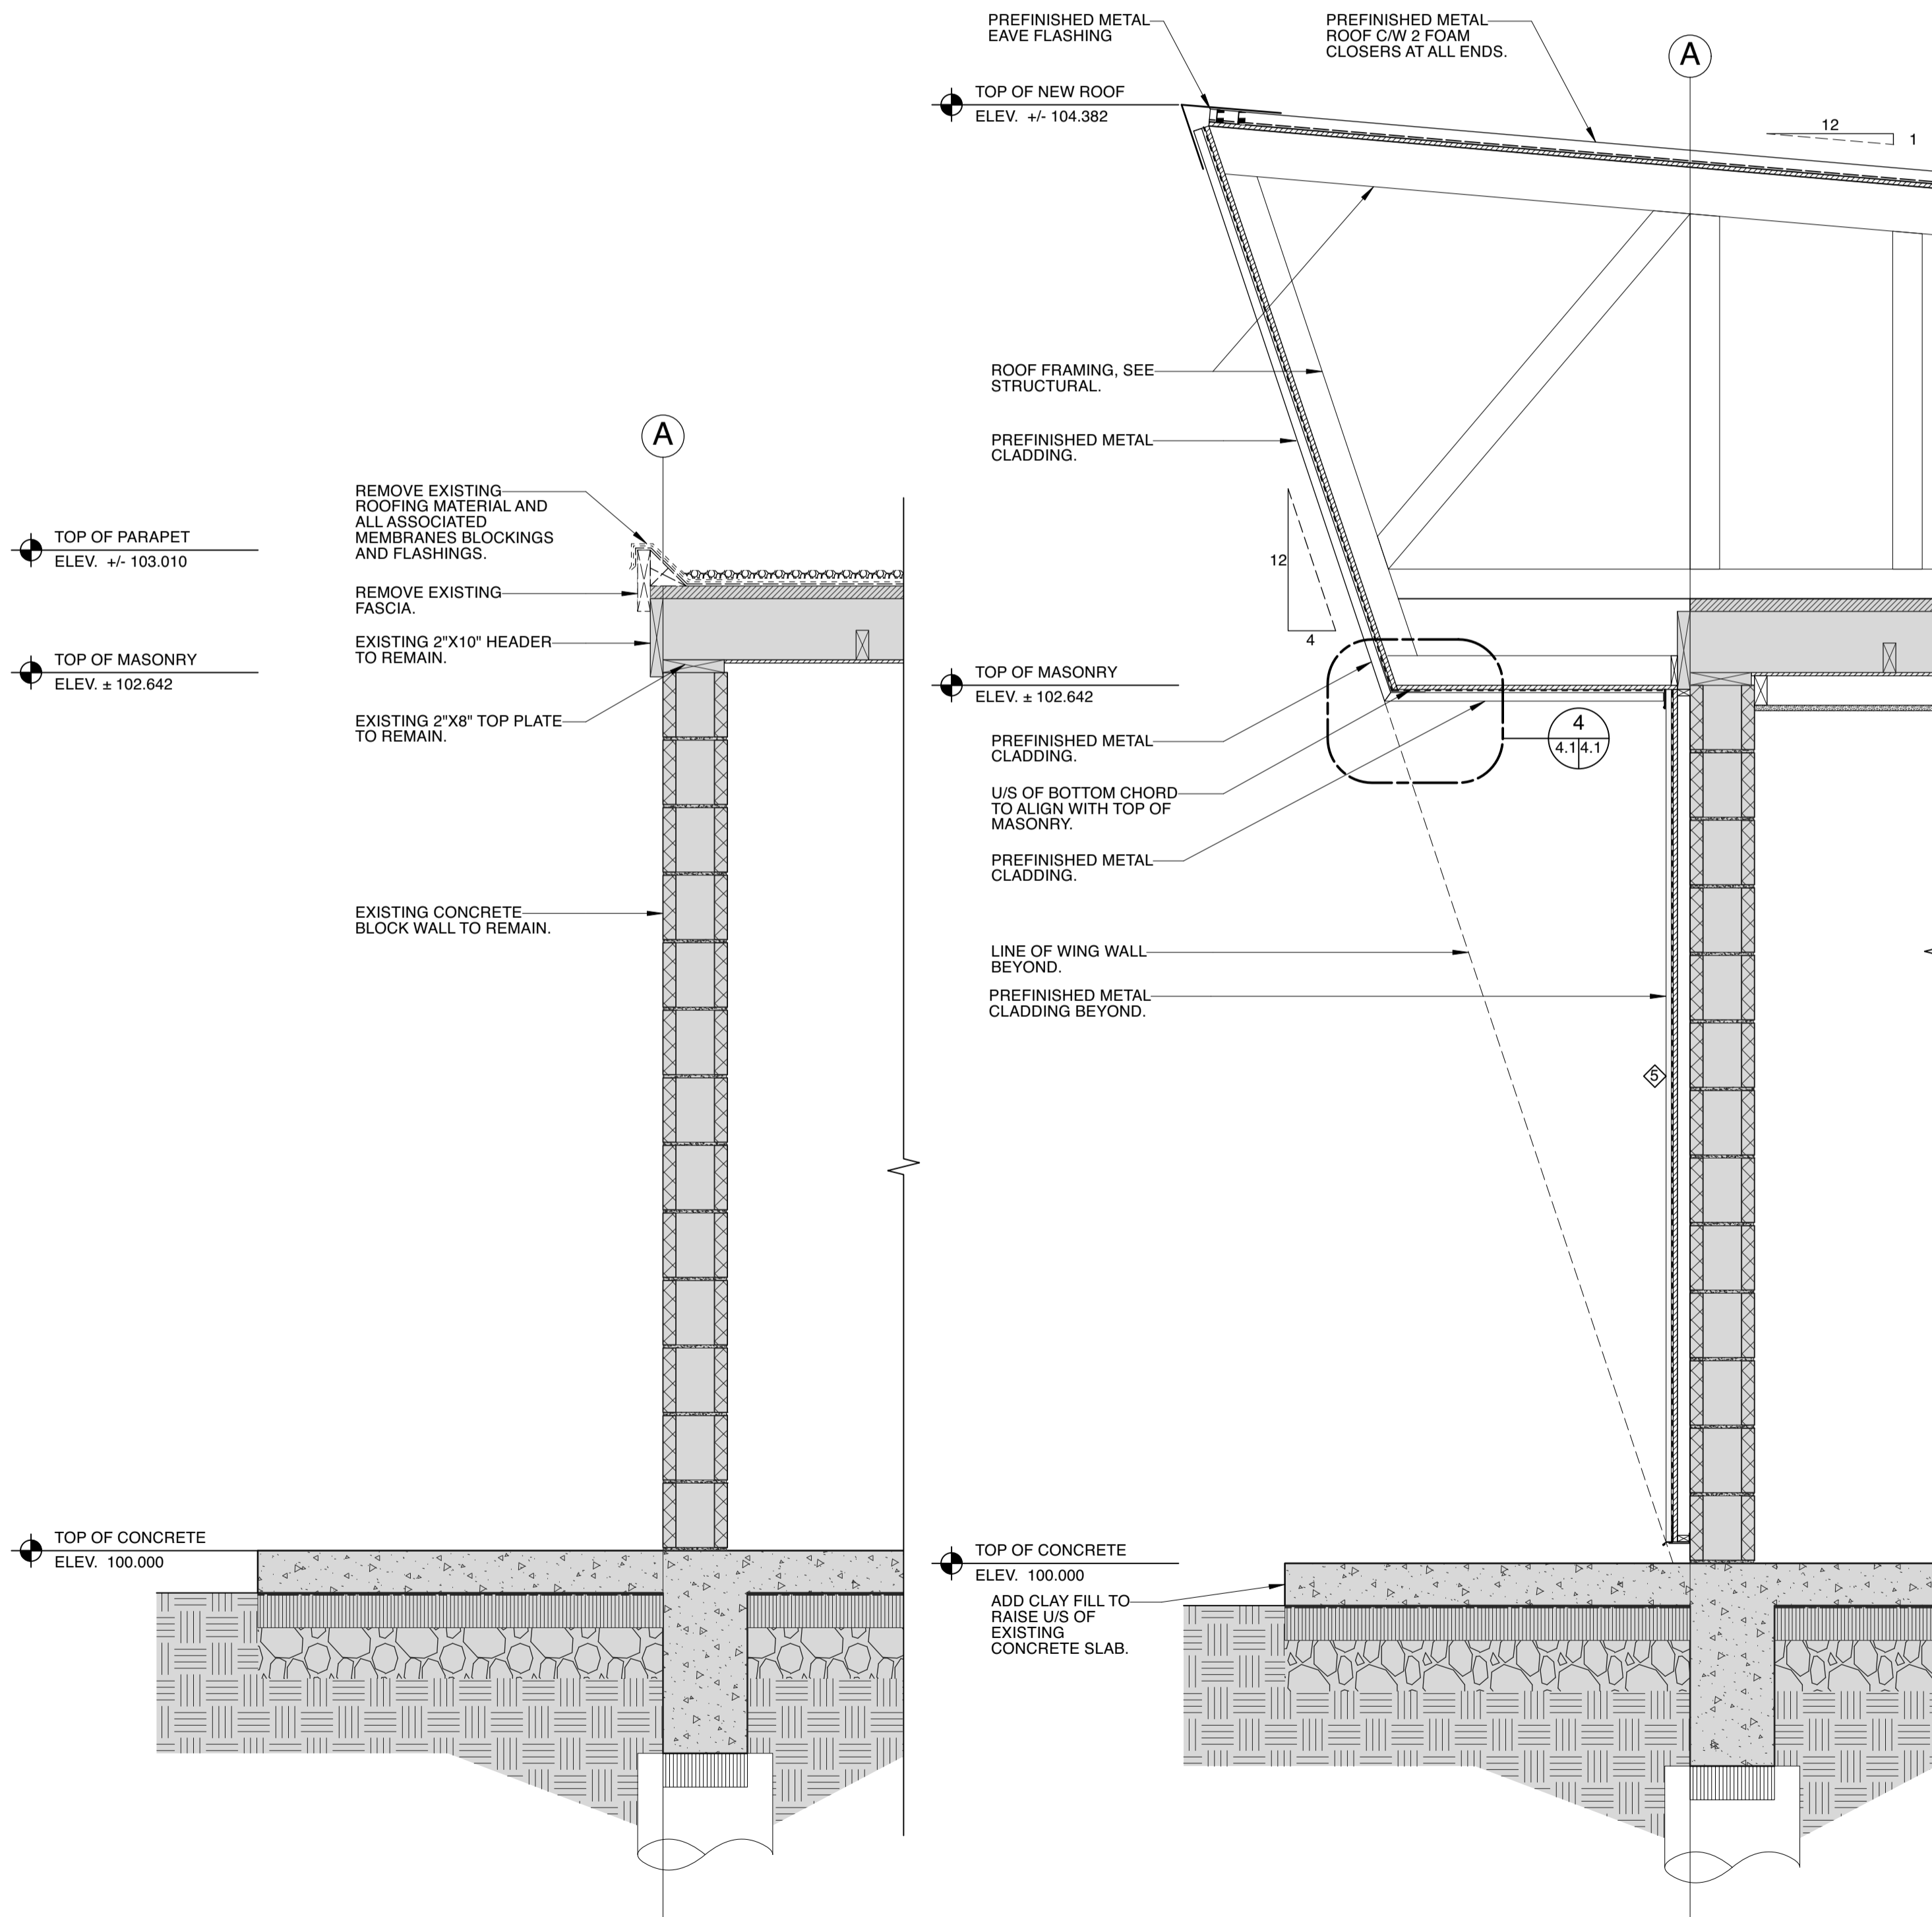


1 WALL SECTION (DEMOLITION)
 A2.2/A4.1 SCALE: 1/5


2 WALL SECTION (RENOVATION)
 A2.2/A4.1 SCALE: 1/5

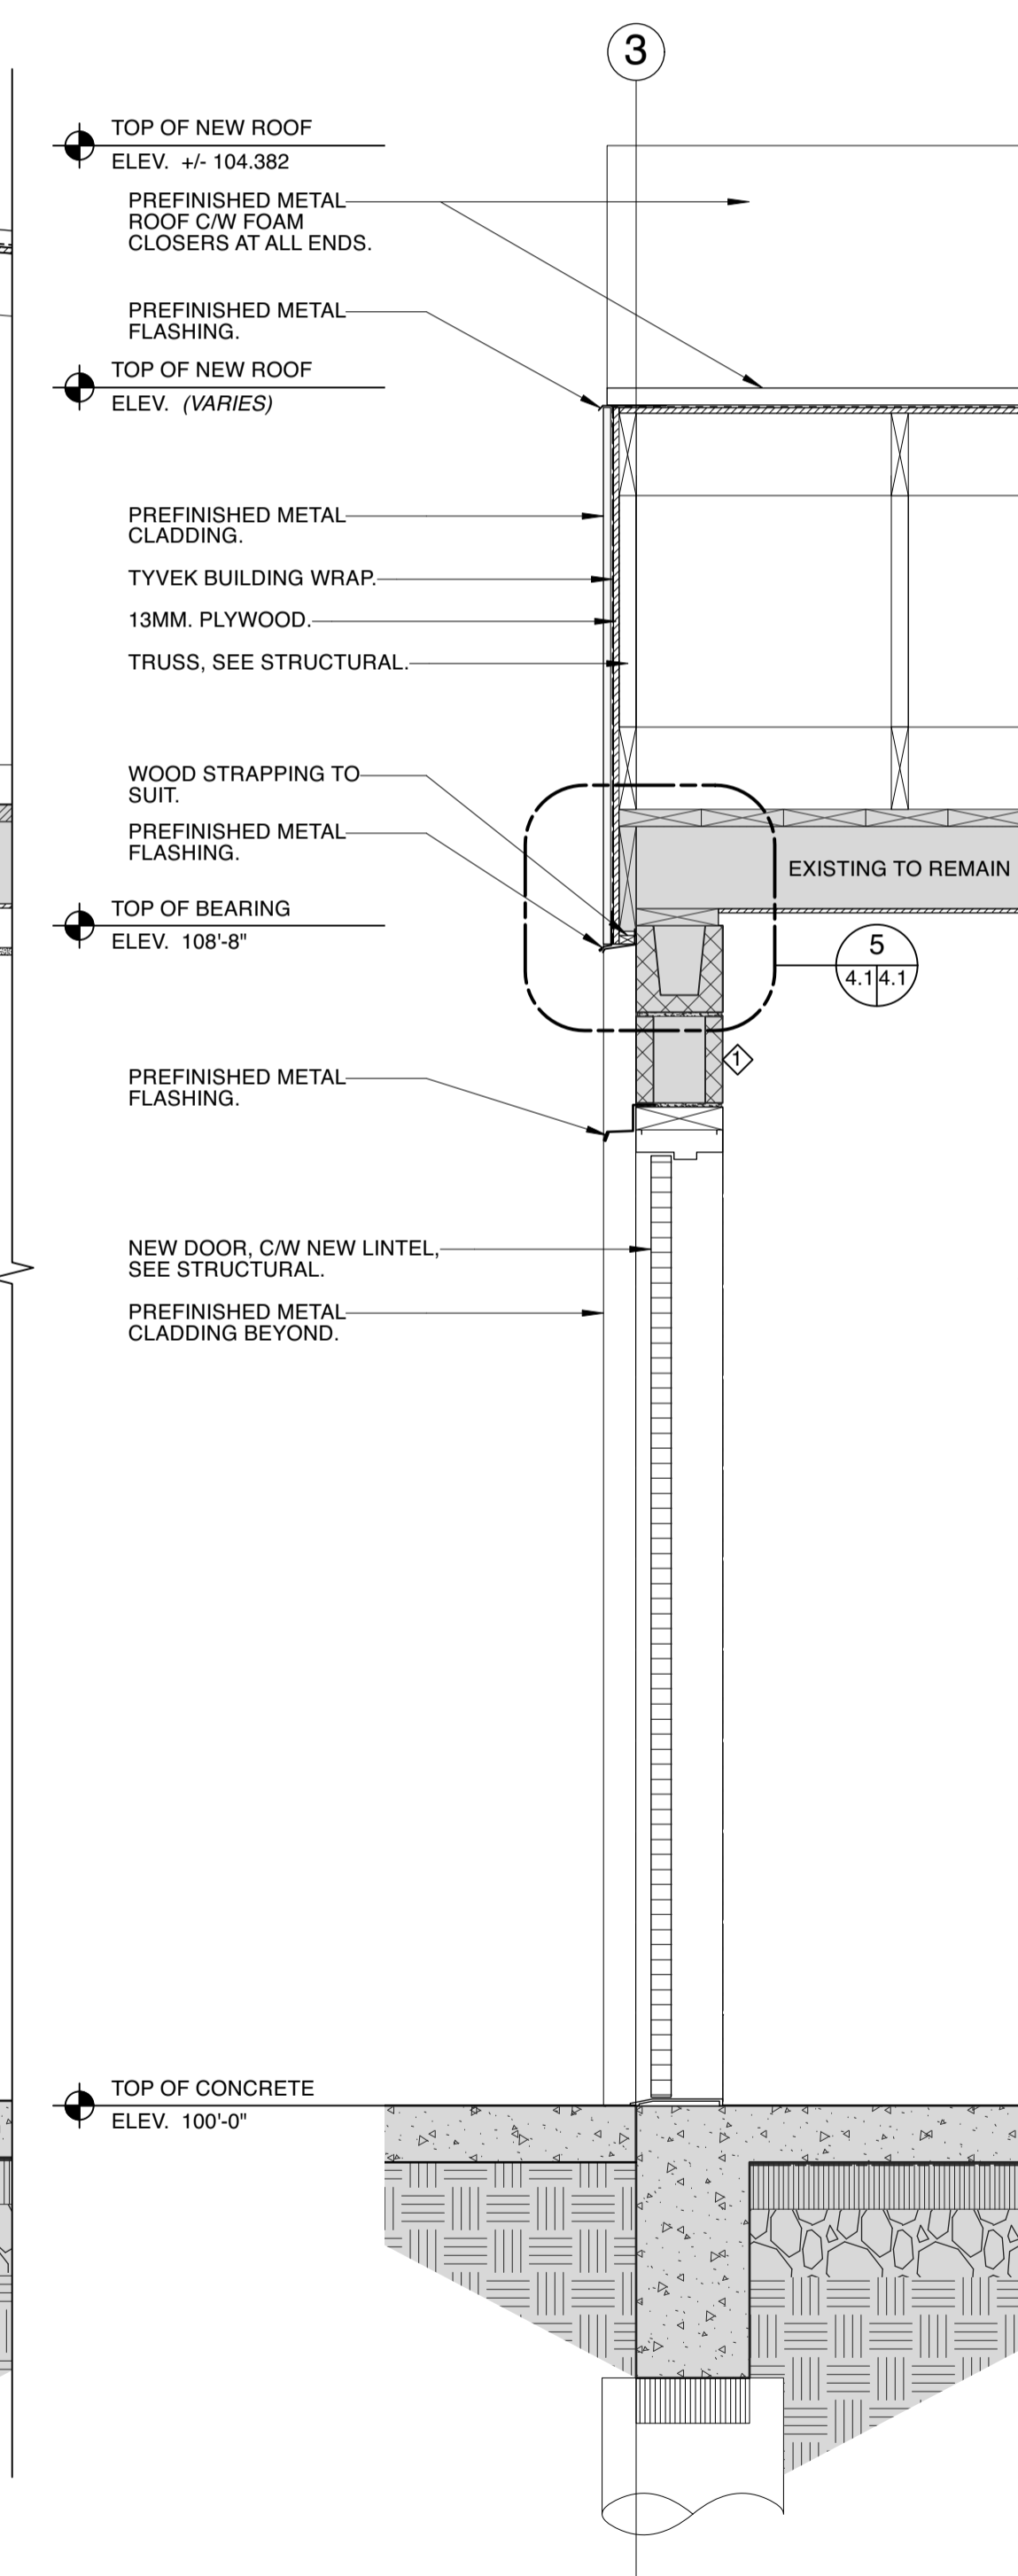

3 WALL SECTION (RENOVATION)
 A2.2/A4.1 SCALE: 1/5

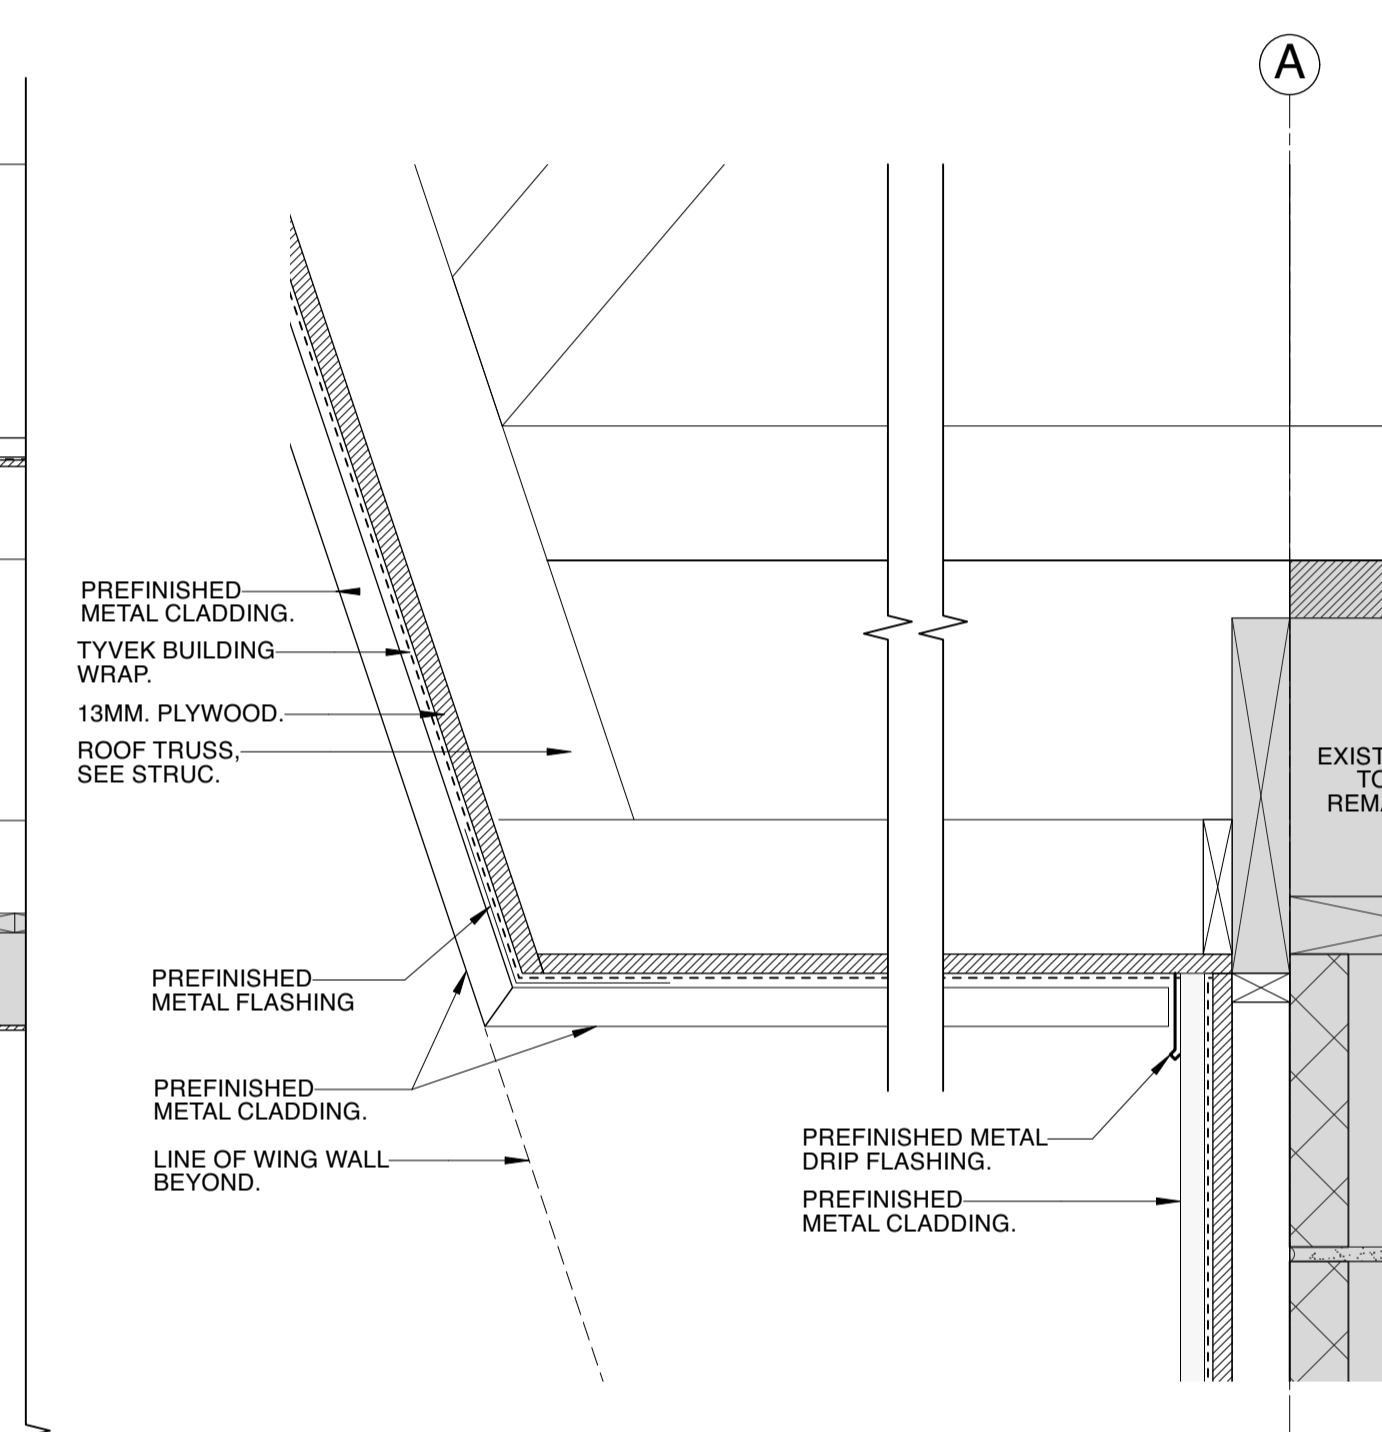

4 DETAIL
 A2.2/A4.1 SCALE: 1/5

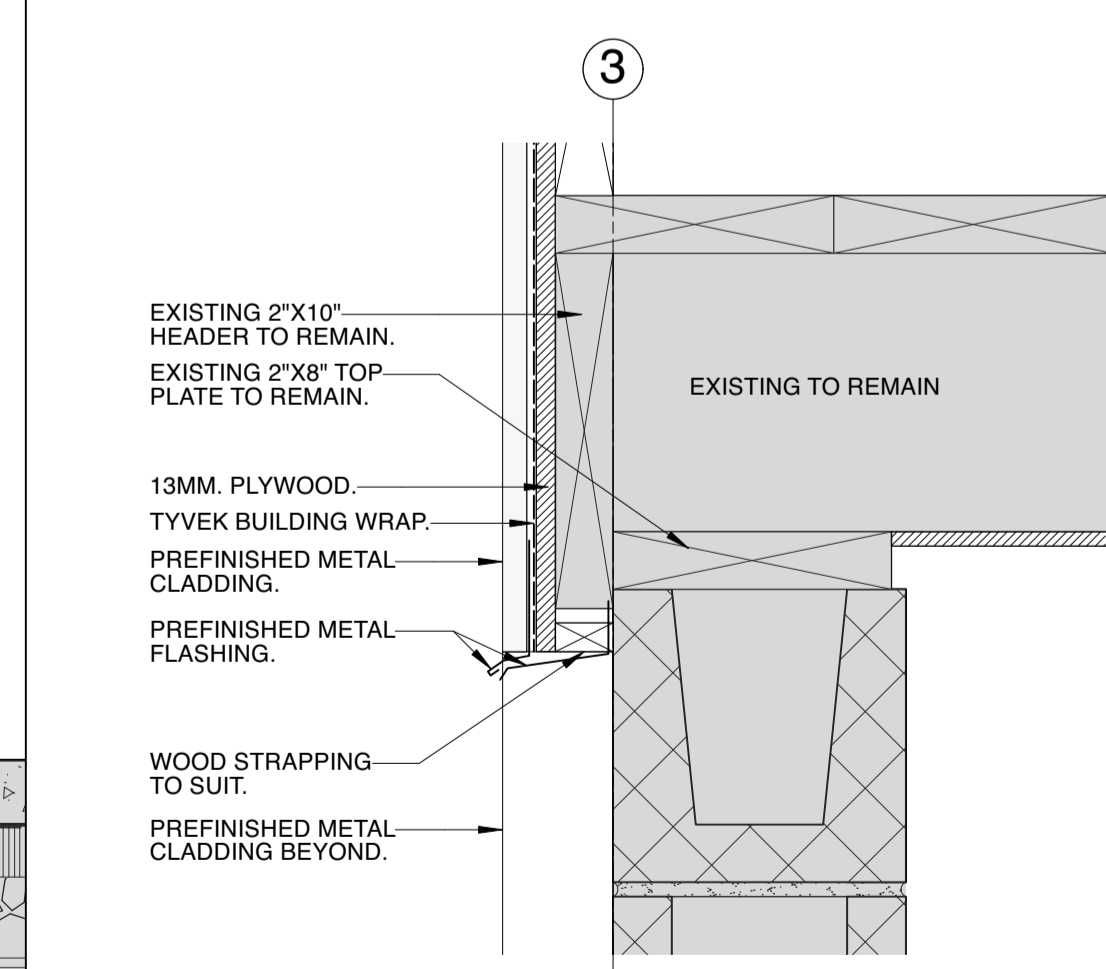

5 DETAIL
 A2.2/A4.1 SCALE: 1/5



Revisions
 October 20, 2021 Issued for Construction
 September, 2021 Issued for 95% Review
 Date Revision
 Northern Sky Architecture Inc.
 100-128 James Avenue
 Winnipeg, Manitoba, Canada
 R3B 0H6
 contact@nsoa.ca
 Fax: 204.943.7979
 204.943.6767

Stamp

Project
 City of Winnipeg
Churchill Park Maintenance Building Renovation
 430 Churchill Drive
 Winnipeg, Manitoba

drawing title			
SECTIONS AND DETAILS			
scale	as noted	designed by	kdw
date	October, 2021	drawn by	bev/me
project no.	21.245	reviewed by	dko
reference no.	578-2021	sheet	A4.1 REV.