


DEMOLITION KEY NOTES


- EXISTING NATURAL GAS PIPING TO REMAIN.
- DEMO AND REMOVE EXISTING NATURAL GAS PIPING TO BOILER, B-1 TO EXTENT REQUIRED FOR NEW INSTALLATION.

KEY NOTES


- EXTEND EXISTING NATURAL GAS PIPING TO NEW BOILER.
- PIPE CONDENSATE DRAIN C/W ACID NEUTRALIZER TO FUNNEL FLOOR DRAIN.

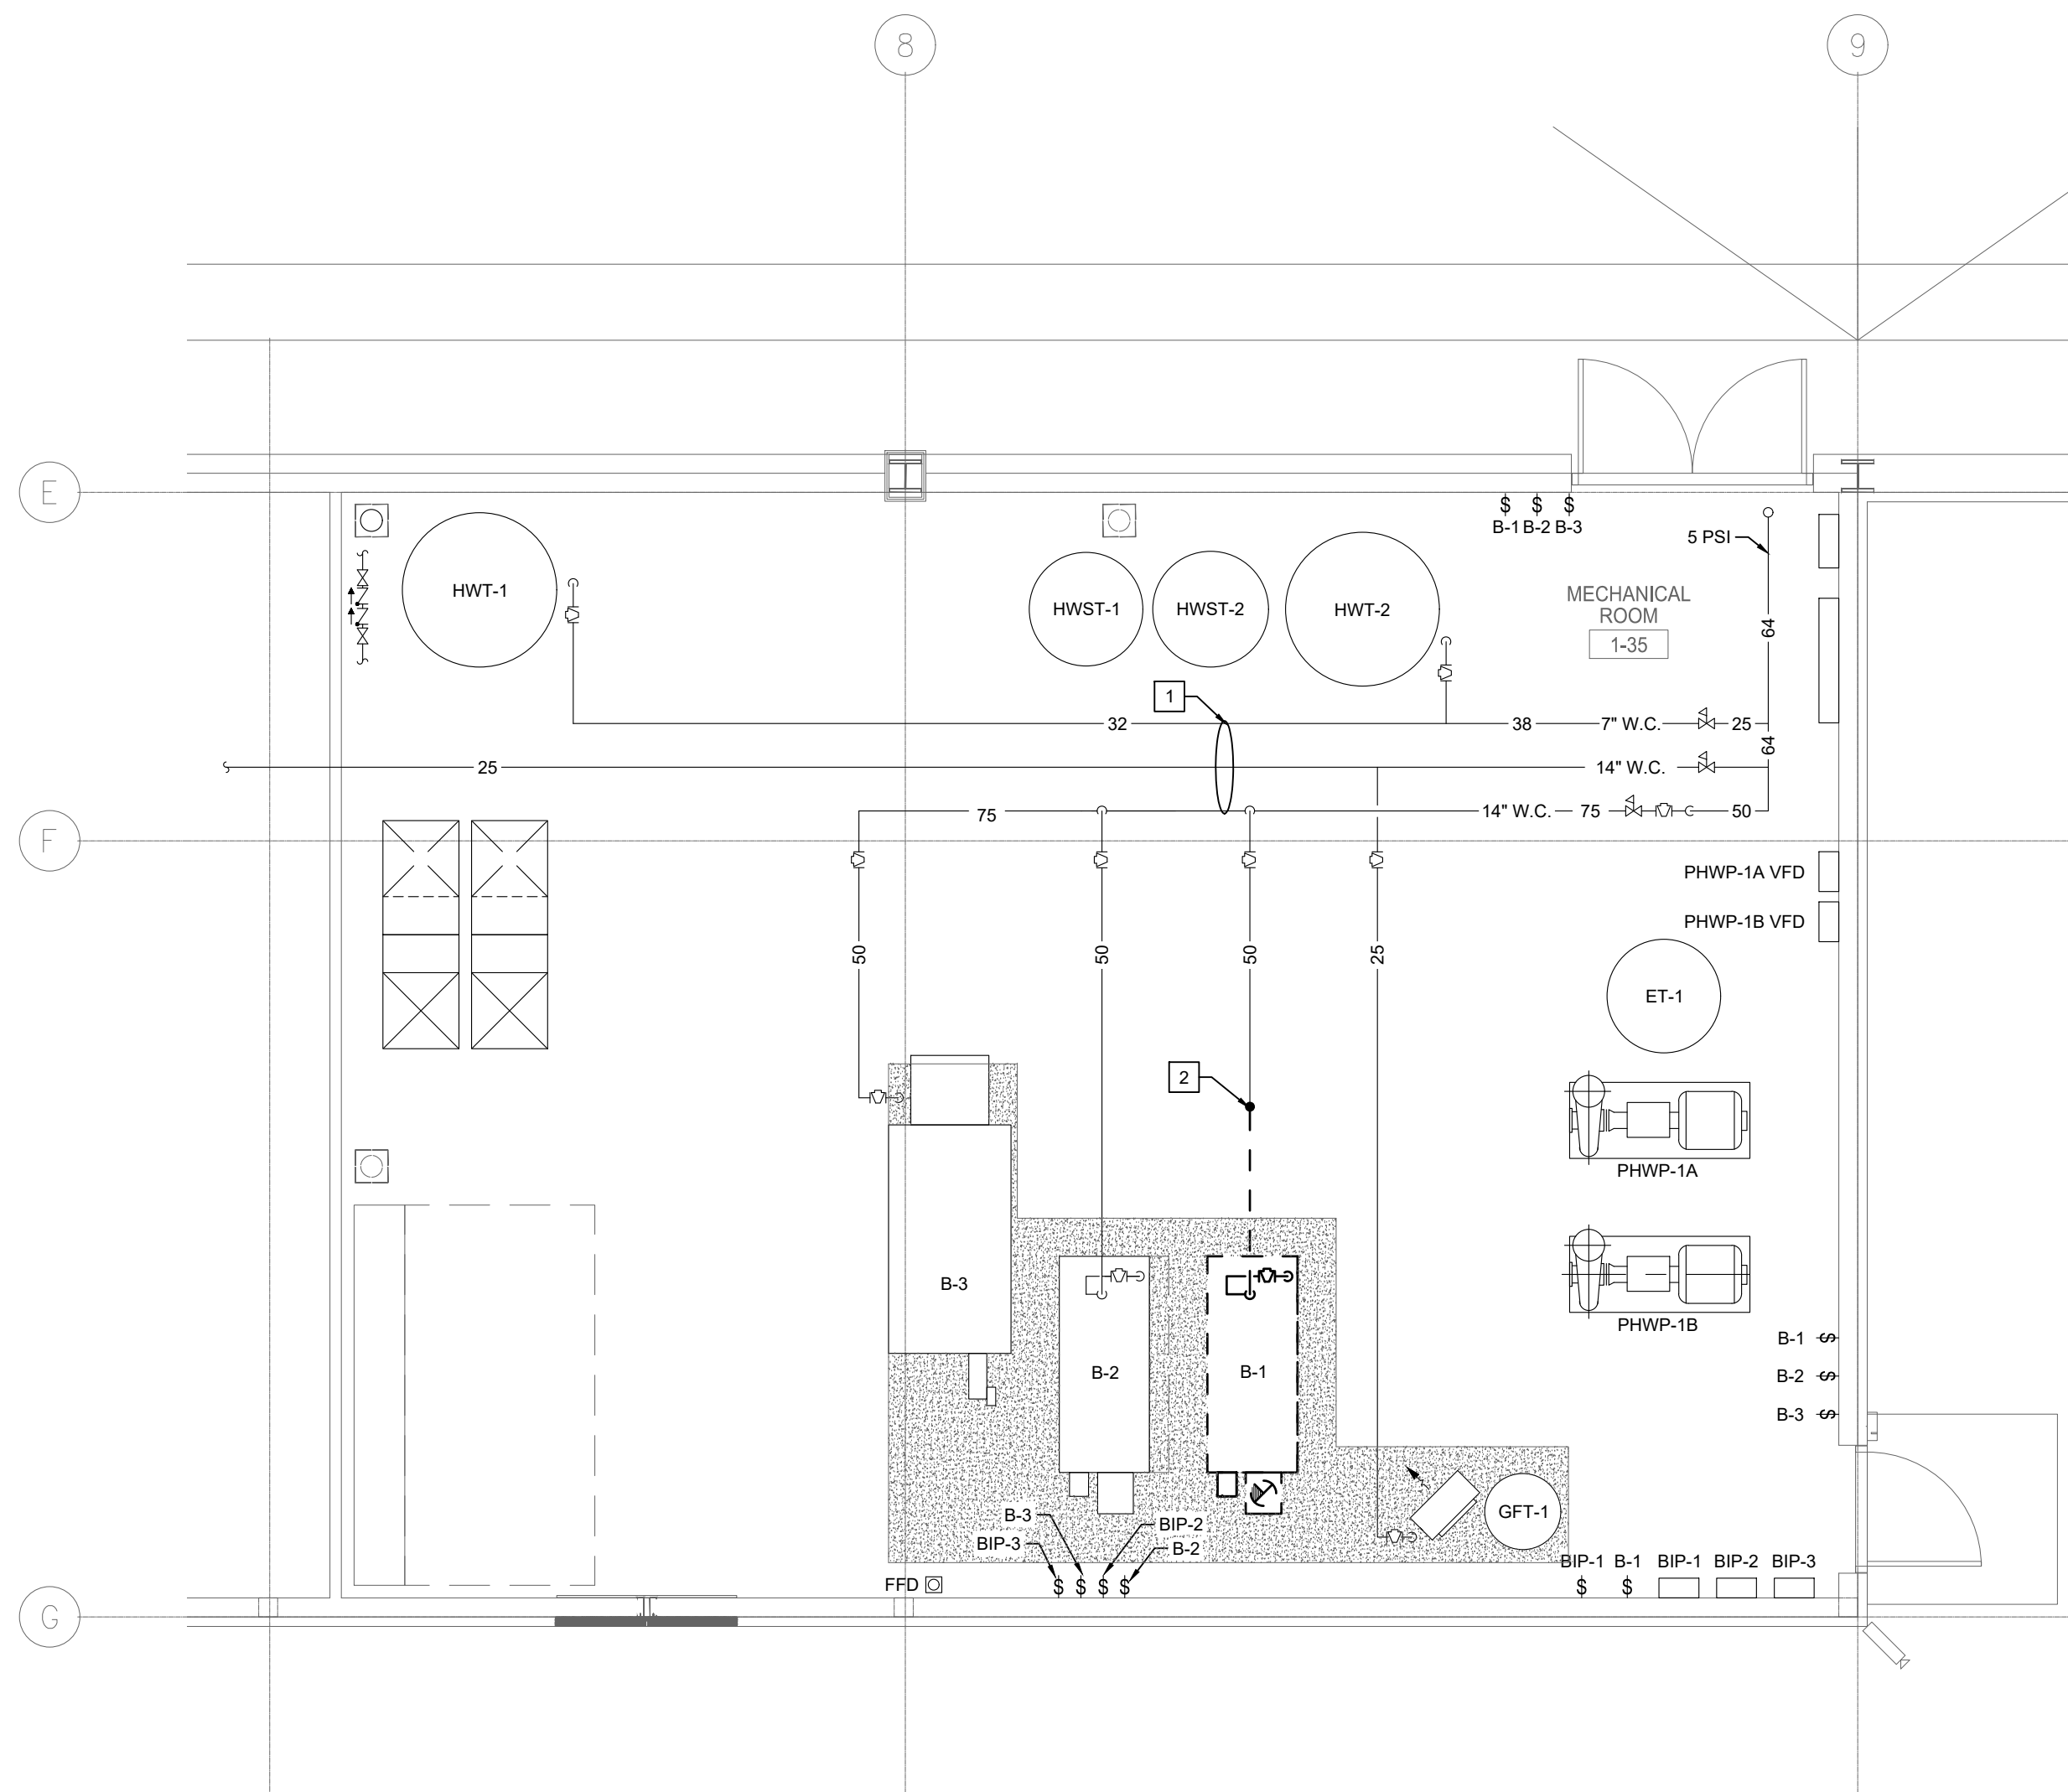

1 MAIN FLOOR PART PLAN - PLUMBING - DEMOLITION
SCALE: 1:50

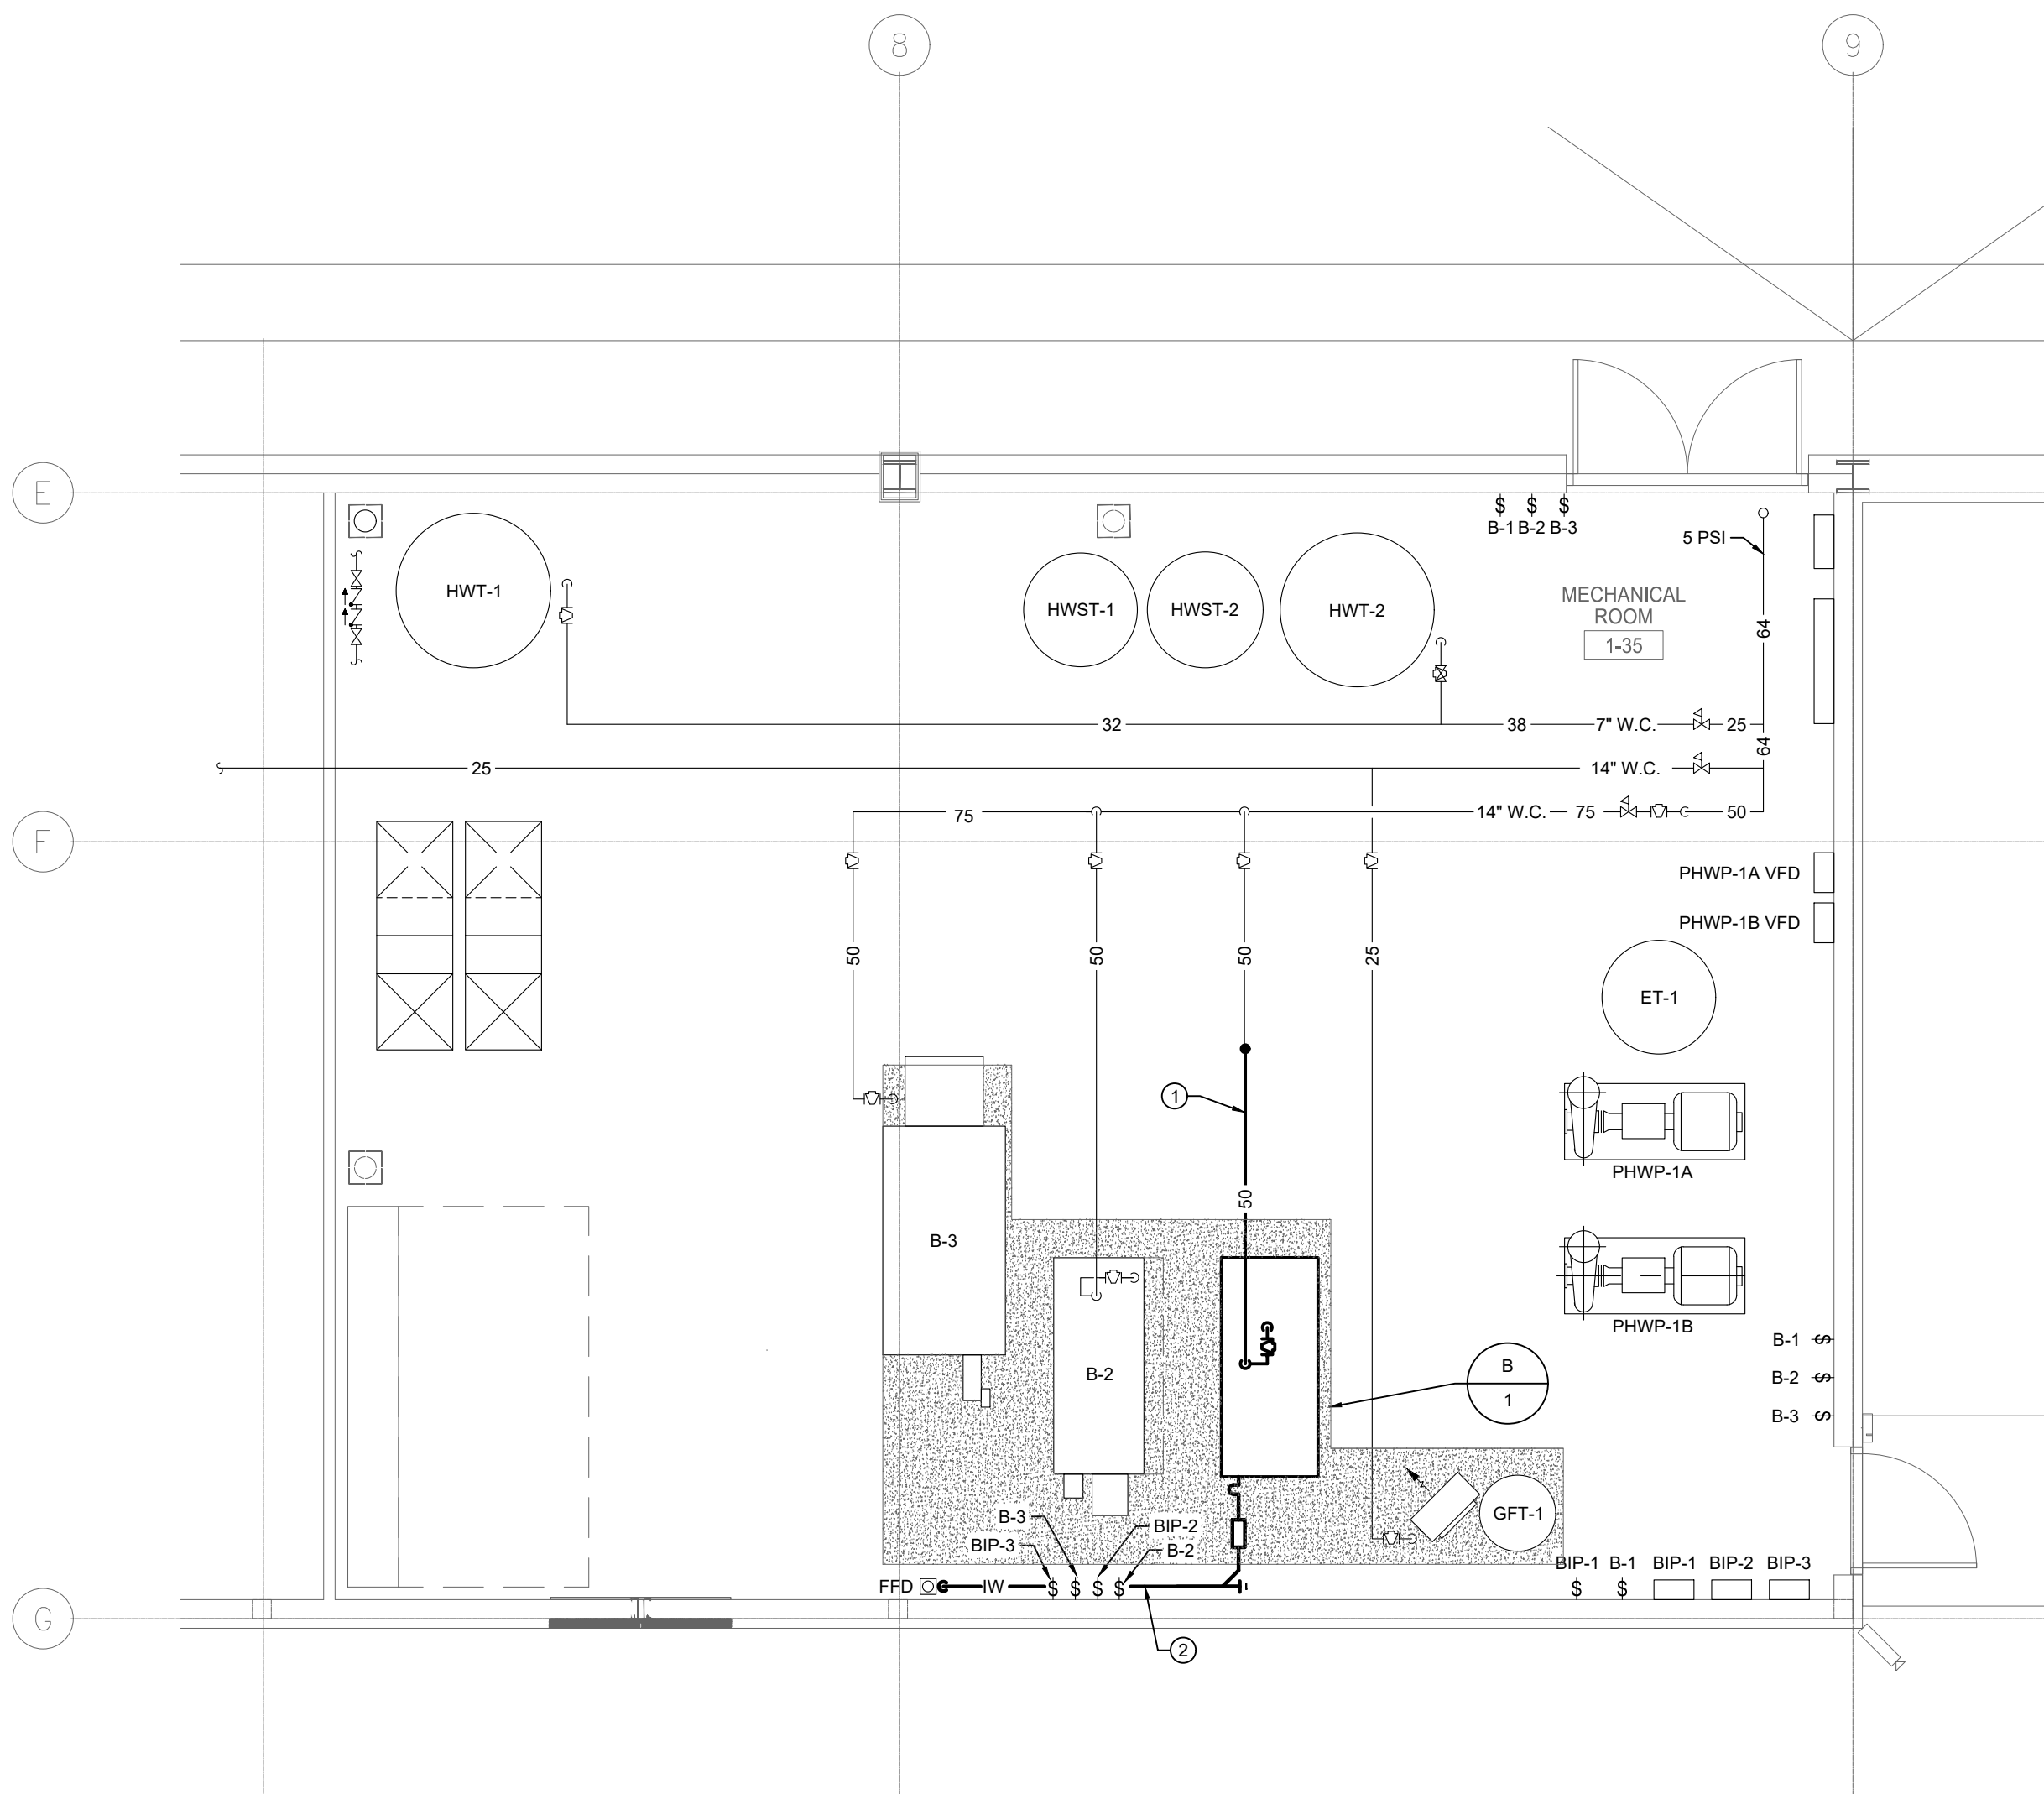

2 MAIN FLOOR PART PLAN - PLUMBING - NEW CONSTRUCTION
SCALE: 1:50

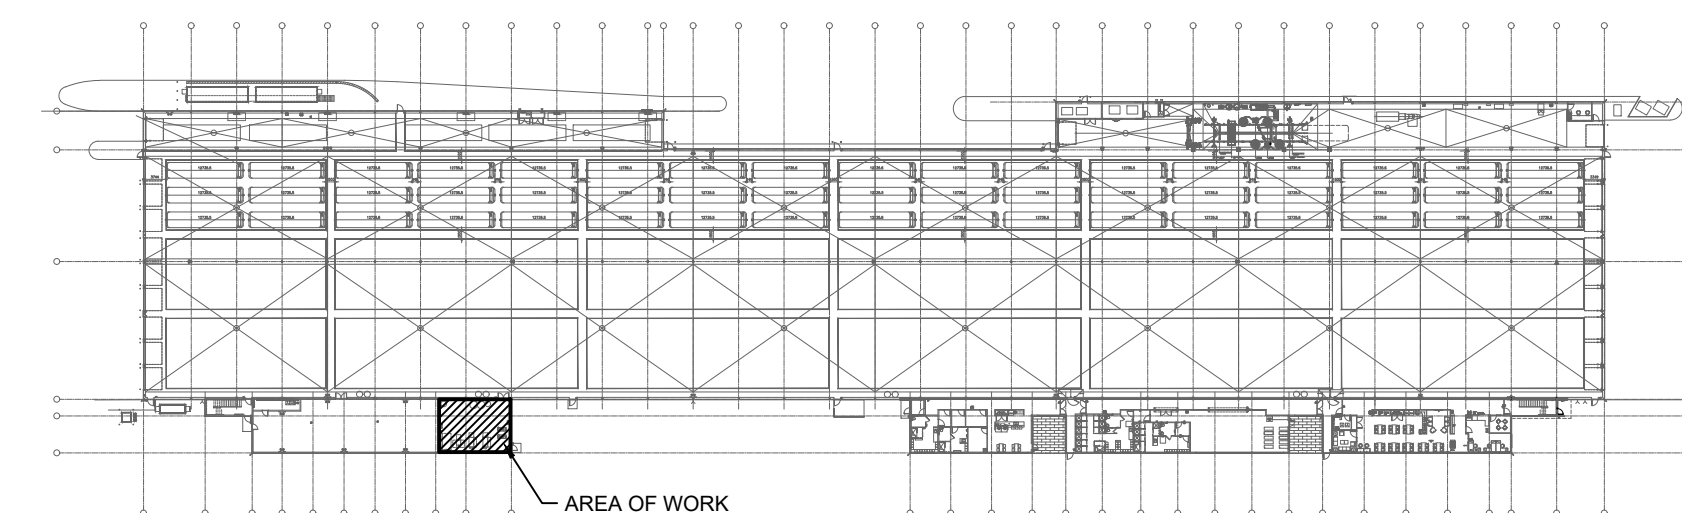

KEY PLAN
N.T.S.

FILE NAME AND PATH: G:\PROJECTS\2022\217 Transit Brandon Garage Boiler Replacement\03 Civil_Renov\15 Main\222187_M102_PLC_PL_1.mxd
LAST SAVED BY: jh
DATE PLOTTED: October 26, 2022 10:13:54 AM

0	ISSUED FOR CONSTRUCTION	JH	23/10/23
LETTER OR NUMBER	DESCRIPTION	BY	DD/MM/YY



Project Title
**WINNIPEG TRANSIT
BRANDON GARAGE
BOILER REPLACEMENT**

WINNIPEG MANITOBA

Drawing Title
**PARTIAL MAIN FLOOR PLAN
PLUMBING
DEMOLITION AND NEW
CONSTRUCTION**

Drawn By
LP

Checked By
JH

Approved By
JH

Scale
AS NOTED

Date
OCTOBER 2022

Project No.
22-267-01

Revision Number
0

Drawing Number
M102

Sheet Order
4 OF 5