

Copyright Reserved

The Contractor shall verify and be responsible for all dimensions. DO NOT scale the drawing - any errors or omissions shall be reported to Stantec without delay. The Copyrights to all designs and drawings are the property of Stantec. Reproduction or use for any purpose other than that authorized by Stantec is forbidden.

Consultants

Legend

Notes

| Issue No. | Issued For Construction | By | Appd. | Date |
|----------------------|-------------------------|-------|-------|------------|
| 0 | | IR | BF | 2023.12.19 |
| Issued | | | | |
| File Name: 21015-101 | | VF/IR | BC | BF |
| | | Dwn. | Chkd. | Dsgn. |
| | | | | 23.12.13 |
| | | | | YY.MM.DD |

Permit-Seal



**ENGINEERS
GEO-SCIENTISTS
MANITOBA**
 Certificate of Authorization
 Stantec Consulting Ltd.
 No. 1301

Client/Project

Winnipeg CITY OF WINNIPEG
 SKYLIGHT AND ROOF REPLACEMENT
 AT 210 PORTAGE AVENUE
 Winnipeg, Manitoba


Title

SKYLIGHT REPAIRS
 RENOVATED ROOF PLAN

Project No. 115421015 Scale AS NOTED

Drawing No. Sheet of Revision

S-102 of 0

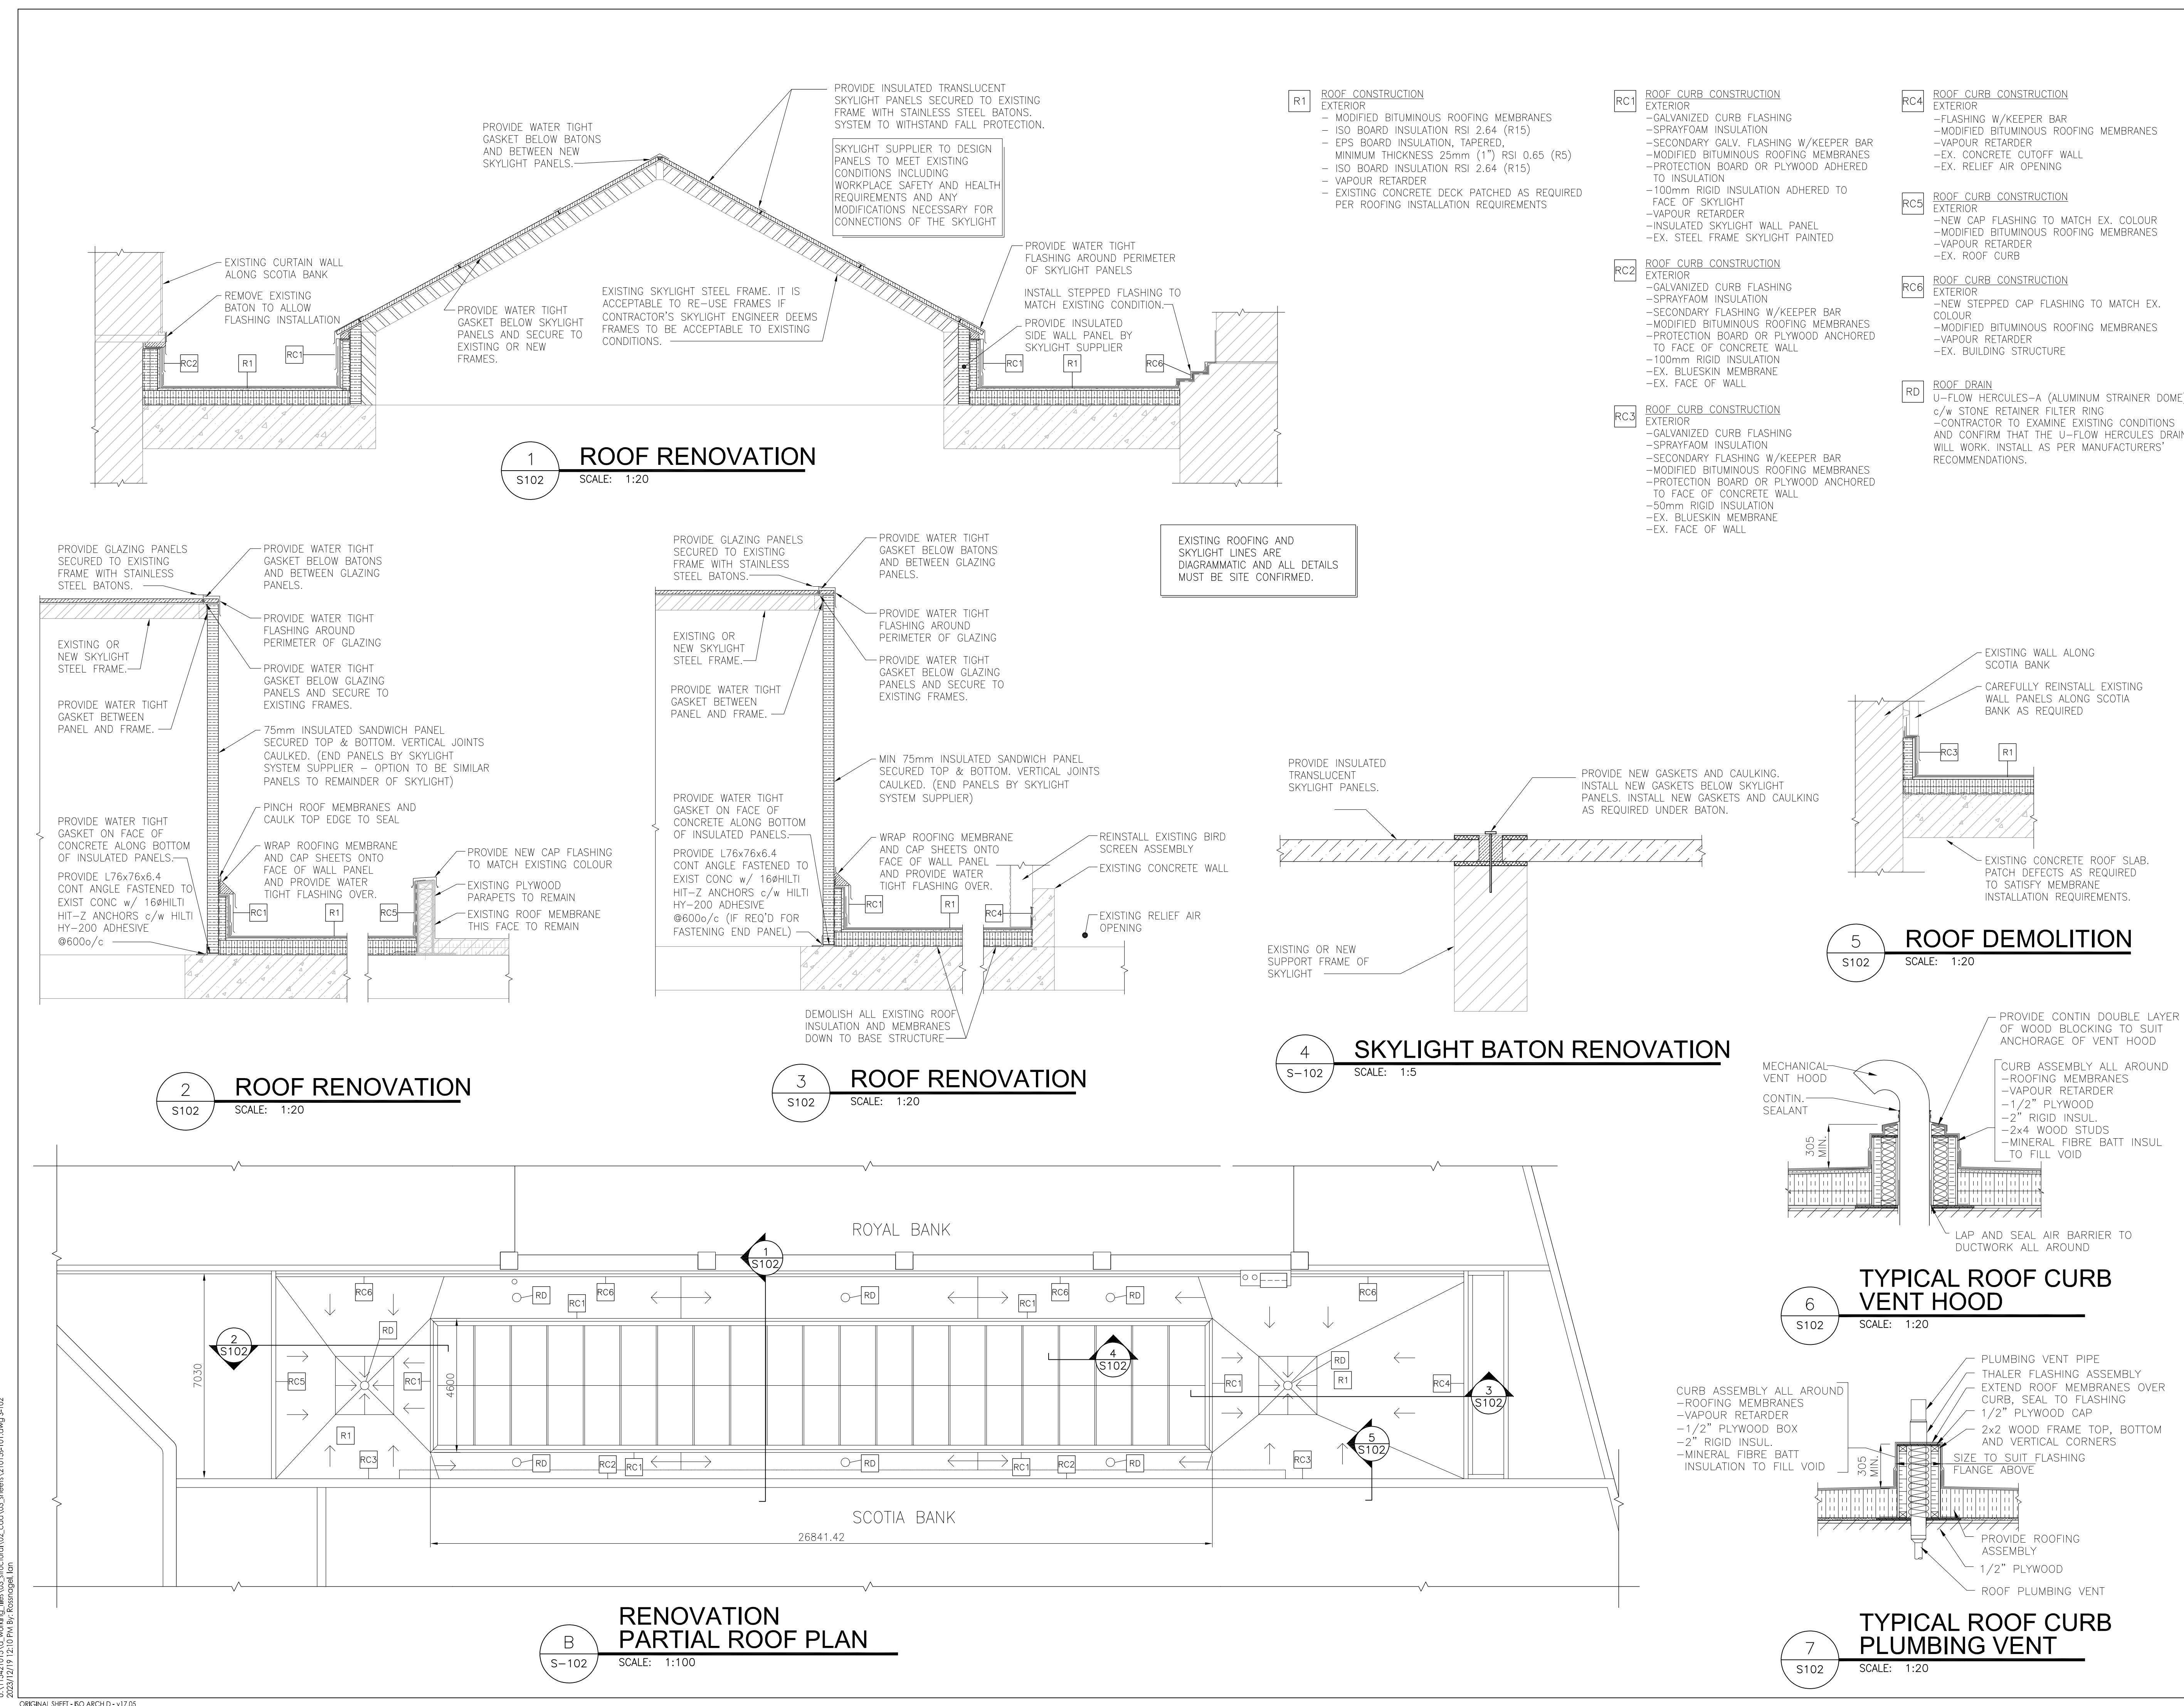

I:\115421015\4_wedding_ban\03_struct\02_cad\03_sheets\21015a101.dwg S-102
 2023/12/19 12:10 PM By: Rostropoff