


SITE PLAN  
SCALE 1:250

5.0m 10.0m 20.0m

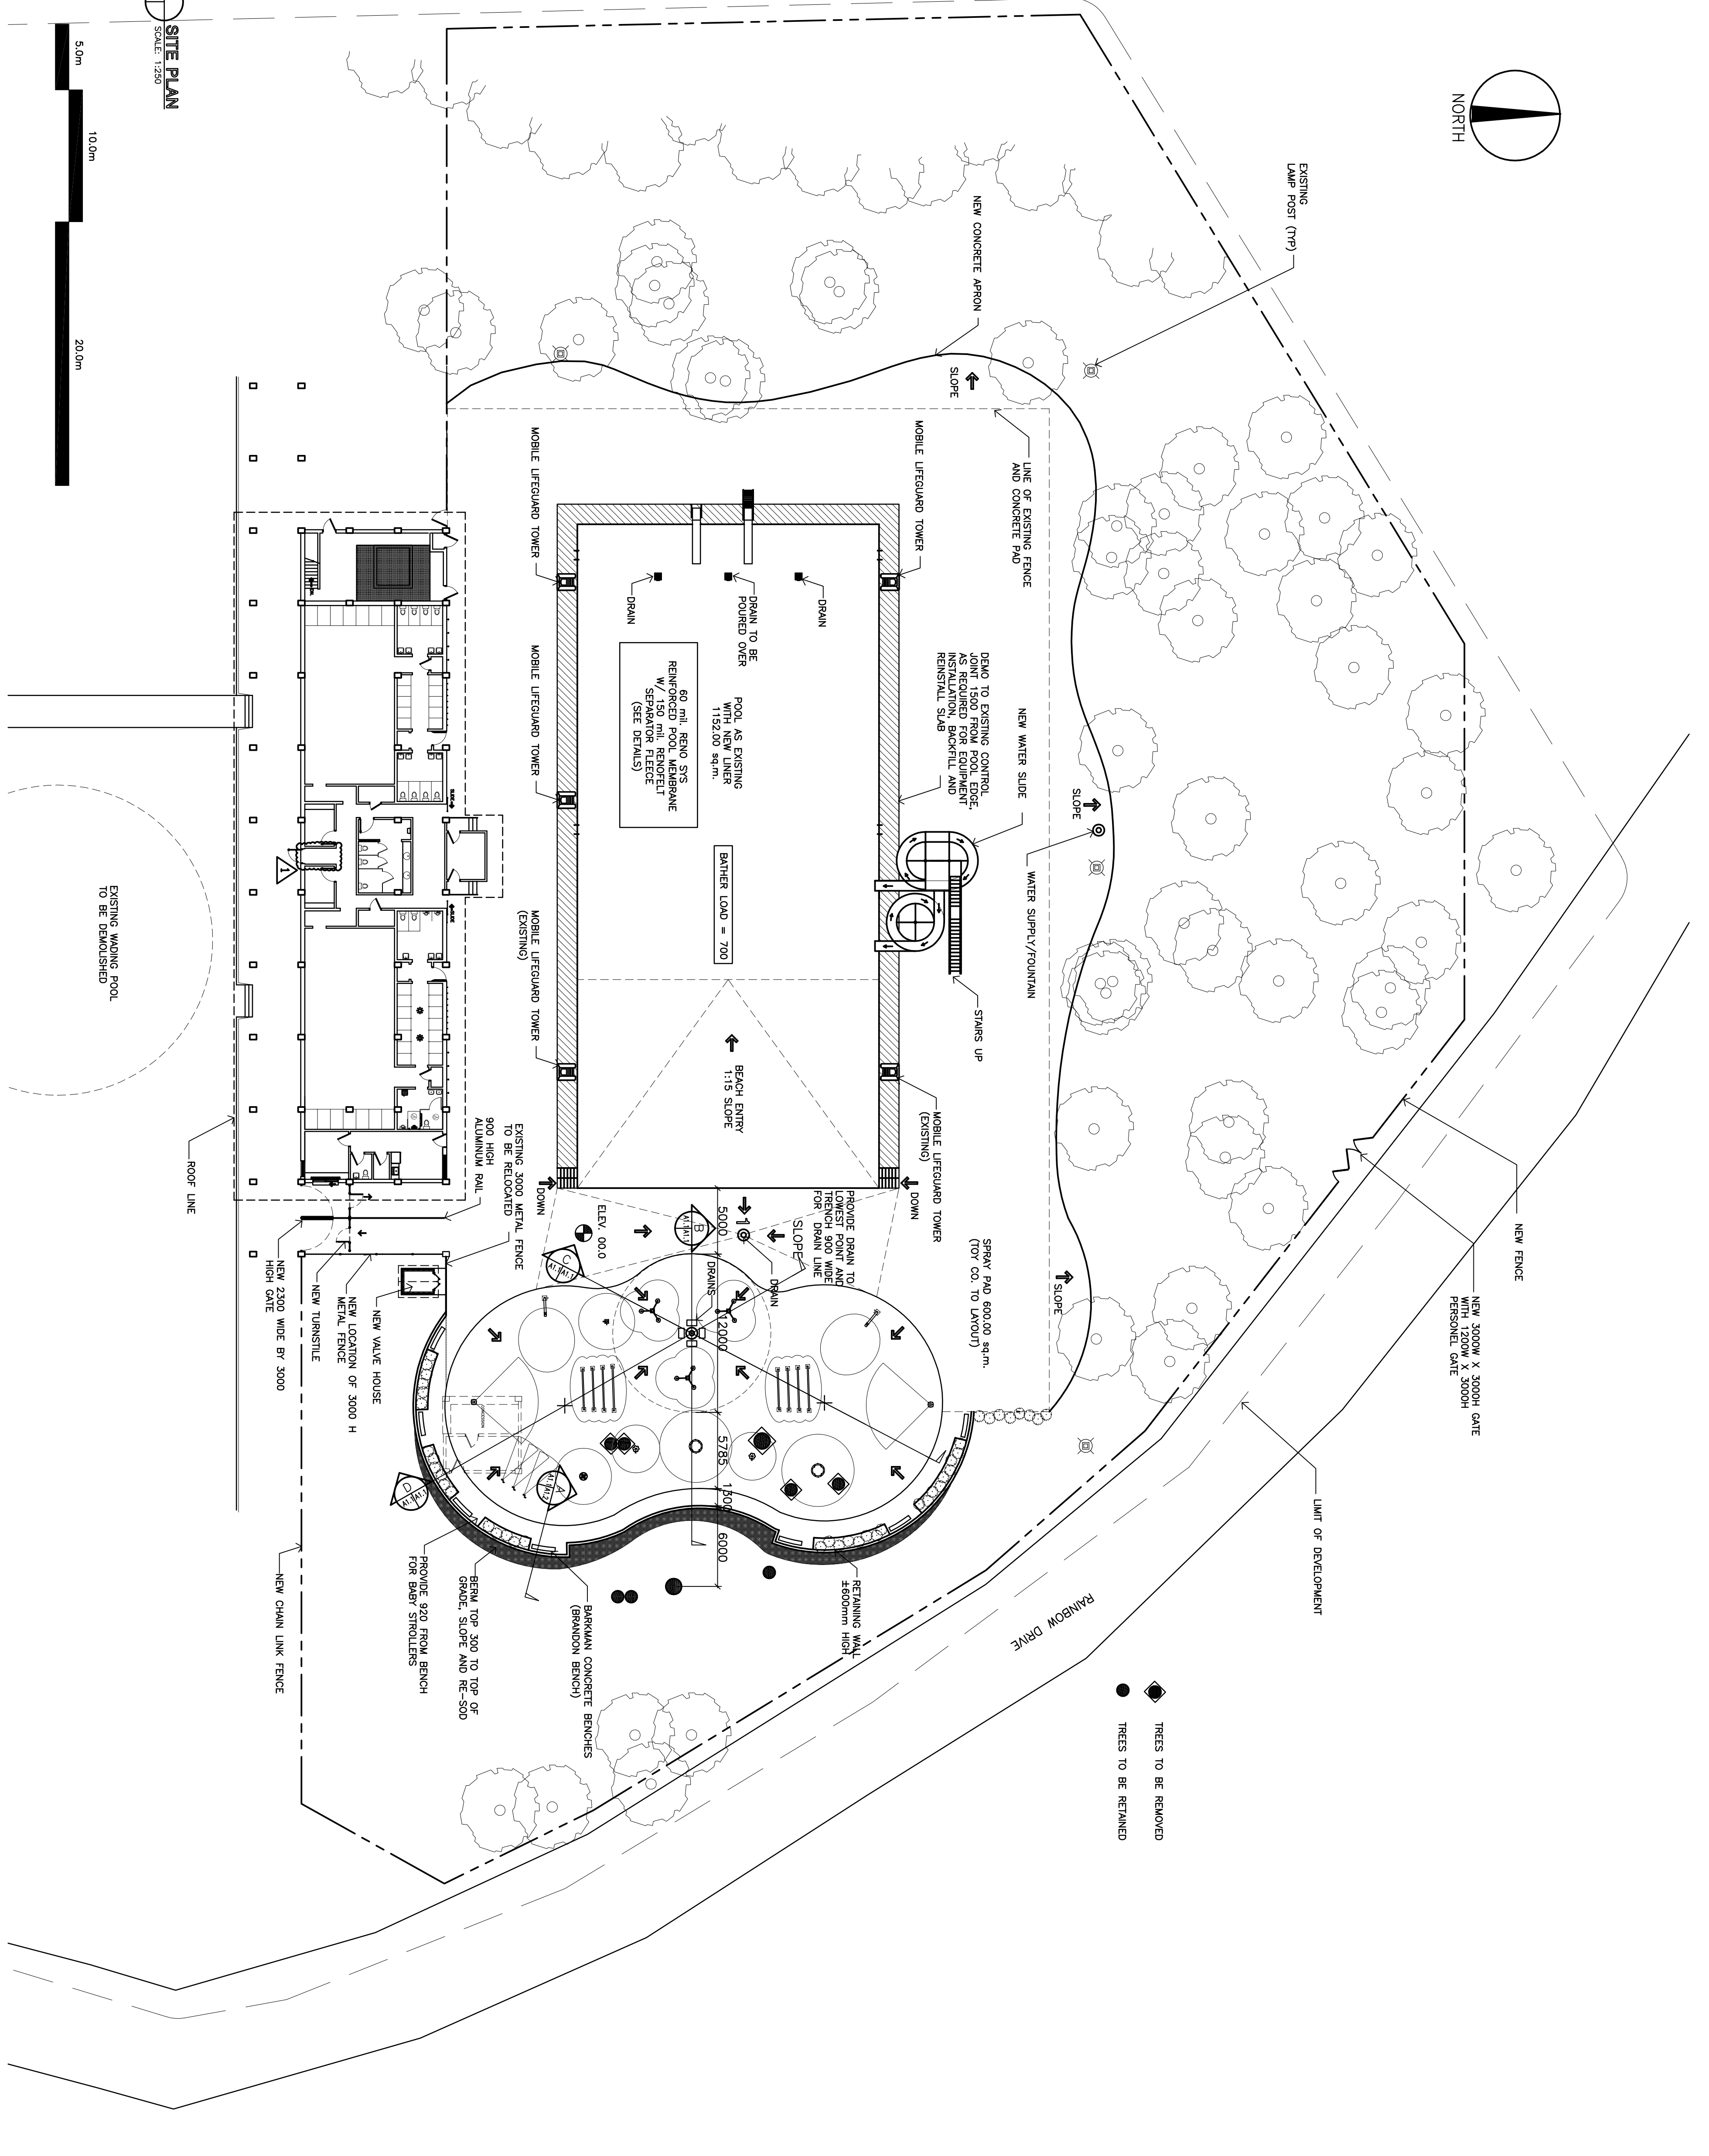

REV	DESCRIPTION	DATE	BY
01	FIREMANS ACCESS DOOR	10-09-09	AG
00	ISSUED FOR PERMITS	08-21-09	AG

SCALE: 1:250

PROVINCE OF MANITOBA  
REGISTERED ARCHITECTURE  
NEIL COOPER ARCHITECT INC.  
21 AVE. 2004

PROVINCE OF MANITOBA  
REGISTERED ARCHITECTS  
NEIL COOPER  
21 AVE. 2004

THIS DRAWING MUST NOT BE SCALED.  
THE GENERAL CONTRACTOR SHALL VERIFY ALL DIMENSIONS, DATINGS AND LEVELS.  
NEIL COOPER ARCHITECT INC. ACCEPTS NO LIABILITY FOR ANY DAMAGE TO PROPERTY OR PERSONS.  
THIS DRAWING IS THE EXCLUSIVE PROPERTY OF NEIL COOPER ARCHITECT INC. AND  
ANY REPRODUCTION OR DISSEMINATION WITHOUT THE WRITTEN CONSENT OF NEIL COOPER ARCHITECT INC. IS PROHIBITED.  
IN WHICH CASE THE REPRODUCER MUST BEAR THEIR OWN LIABILITY AS THE ARCHITECTURAL  
DRAWING.

**SITE PLAN**

**KILDONAN PARK  
URBAN OASIS**

WINNIPEG, MANITOBA

**Neil Cooper Architect Inc.**  
10-395 Berry Street, Winnipeg, Manitoba, R3J 1N8

**CA**  
Canoche Consultants Ltd.  
Project Managers General Contractors

DRAWN BY: AG  
CHECKED BY: AG  
DATE: August 20, 2009  
SCALE: 1:250

SHEET NO. **AO1P0**  
REV. NO.

FILE: 08025/Cont. Doc./Cont. Dwg5/At.1RO.dwg