


Address 195 TECUMSEH STREET Project No. Description MAIN FLOOR PLAN & SITE PLAN Date 2023.07.06 File Name 0195TEC01.dwg/A1

NOTES :

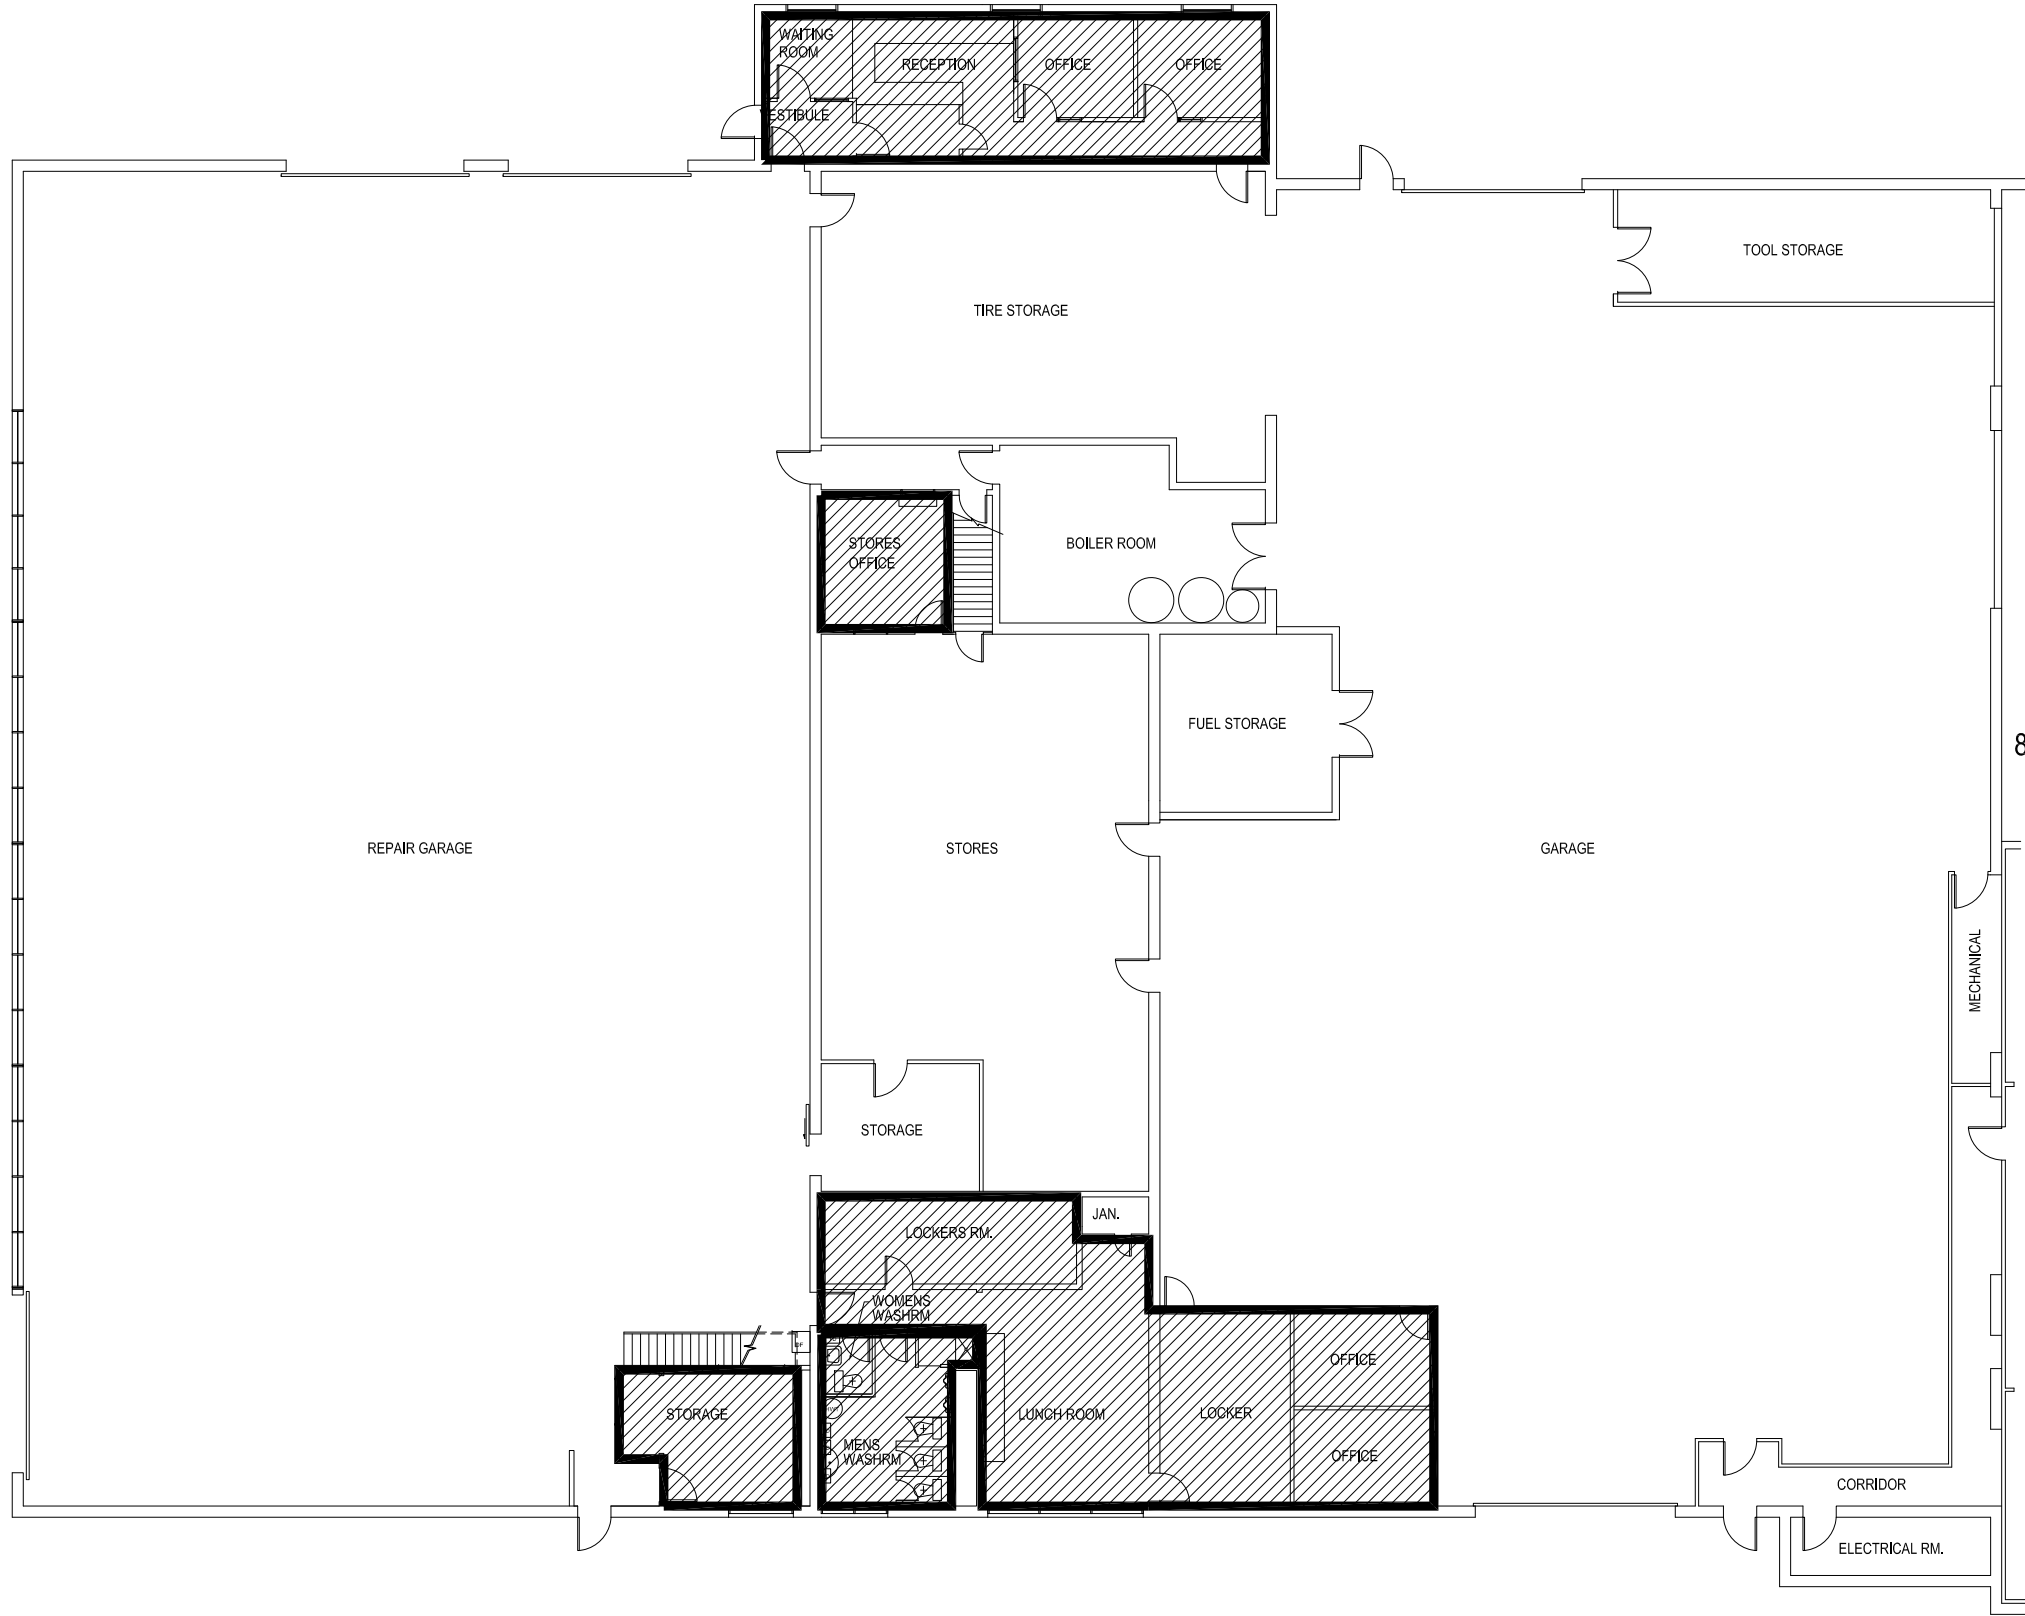

821 ELGIN

MAIN FLOOR PLAN
NOT TO SCALE

AREA TO CLEAN = 2,019 SQ. FT.

PLAN UPDATED OCT. 20/04

NO.	REVISION/DESCRIPTION	BY	DATE
SEALS			

DRAWN BY	CHECKED BY	APPROVED
JKR		
DATE 2023.07.06	USER APPROVAL	

CITY OF WINNIPEG
PLANNING, PROPERTY &
DEVELOPMENT DEPARTMENT
CIVIC ACCOMMODATIONS DIVISION
300 - 65 GARRY ST. R3C 4K4

PROJECT
OPERATIONS
REPAIR FACILITY
195 TECUMSEH STREET

SHEET TITLE
MAIN FLOOR PLAN
SITE PLAN
ITEM NO. 5B
RFP 492-2023

SCALE	PROJECT NO.	SHEET NO.
NOT TO SCALE		A1