


NOTES:

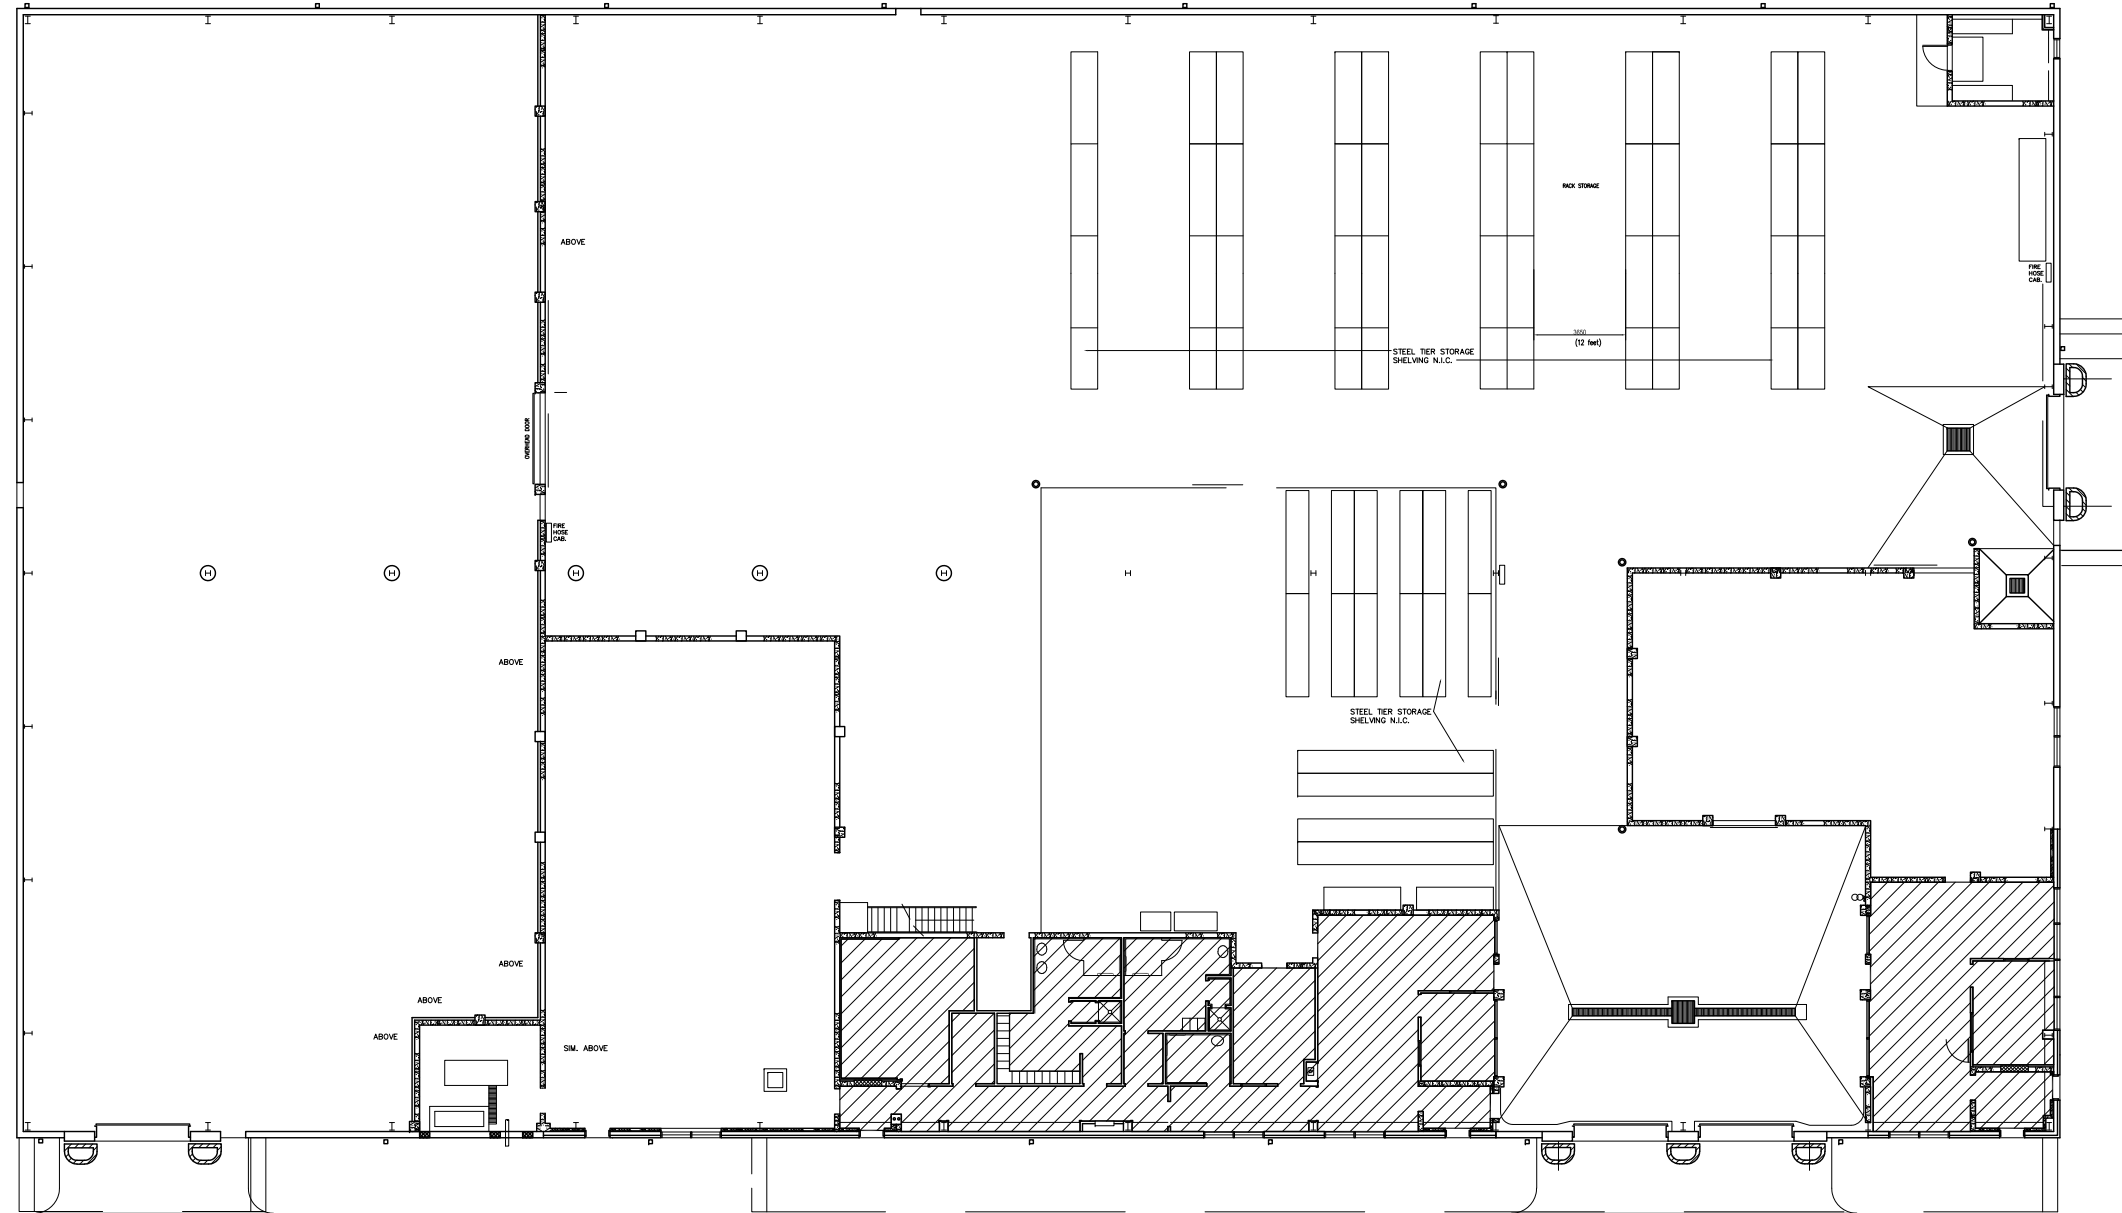


FLOOR PLAN UPDATED JULY 2003

NO.	REVISION/DESCRIPTION	BY	DATE
SEALS			

WATER METER REPAIR SHOP
1277 PACIFIC AVE
MAIN FLOOR PLAN

AREA TO CLEAN = 2,721 SQ. FT.

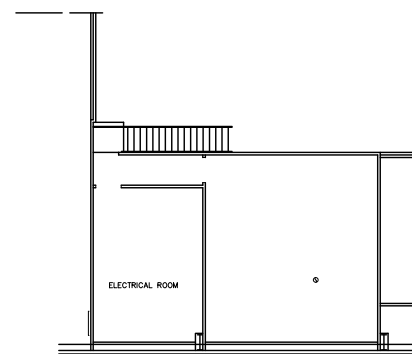

MEZZANINE LEVEL

DRAWN BY	TC	CHECKED BY	APPROVED
DATE	2010.10.20	USER APPROVAL	



THE CITY OF WINNIPEG
PLANNING, PROPERTY AND
DEVELOPMENT DEPARTMENT
3-65 GARRY STREET
R3C 4K4

WATER METER REPAIR SHOP
1277 PACIFIC AVE

SHEET TITLE
MAIN FLOOR PLAN
AREAS TO CLEAN

ITEM No.2A
RFP # 493-2023

SCALE	BID OPP. #	SHEET NO
NOT TO SCALE		A1

Date

Sheet no.

Description
MAIN FLOOR PLAN

Project No.

Address
1277 PACIFIC AVE