

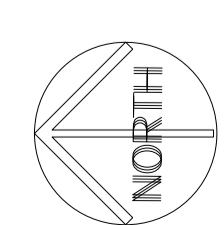


Address 457 MAIN Project No. Description CLEANING AREA Date 2023.07.19 File Name

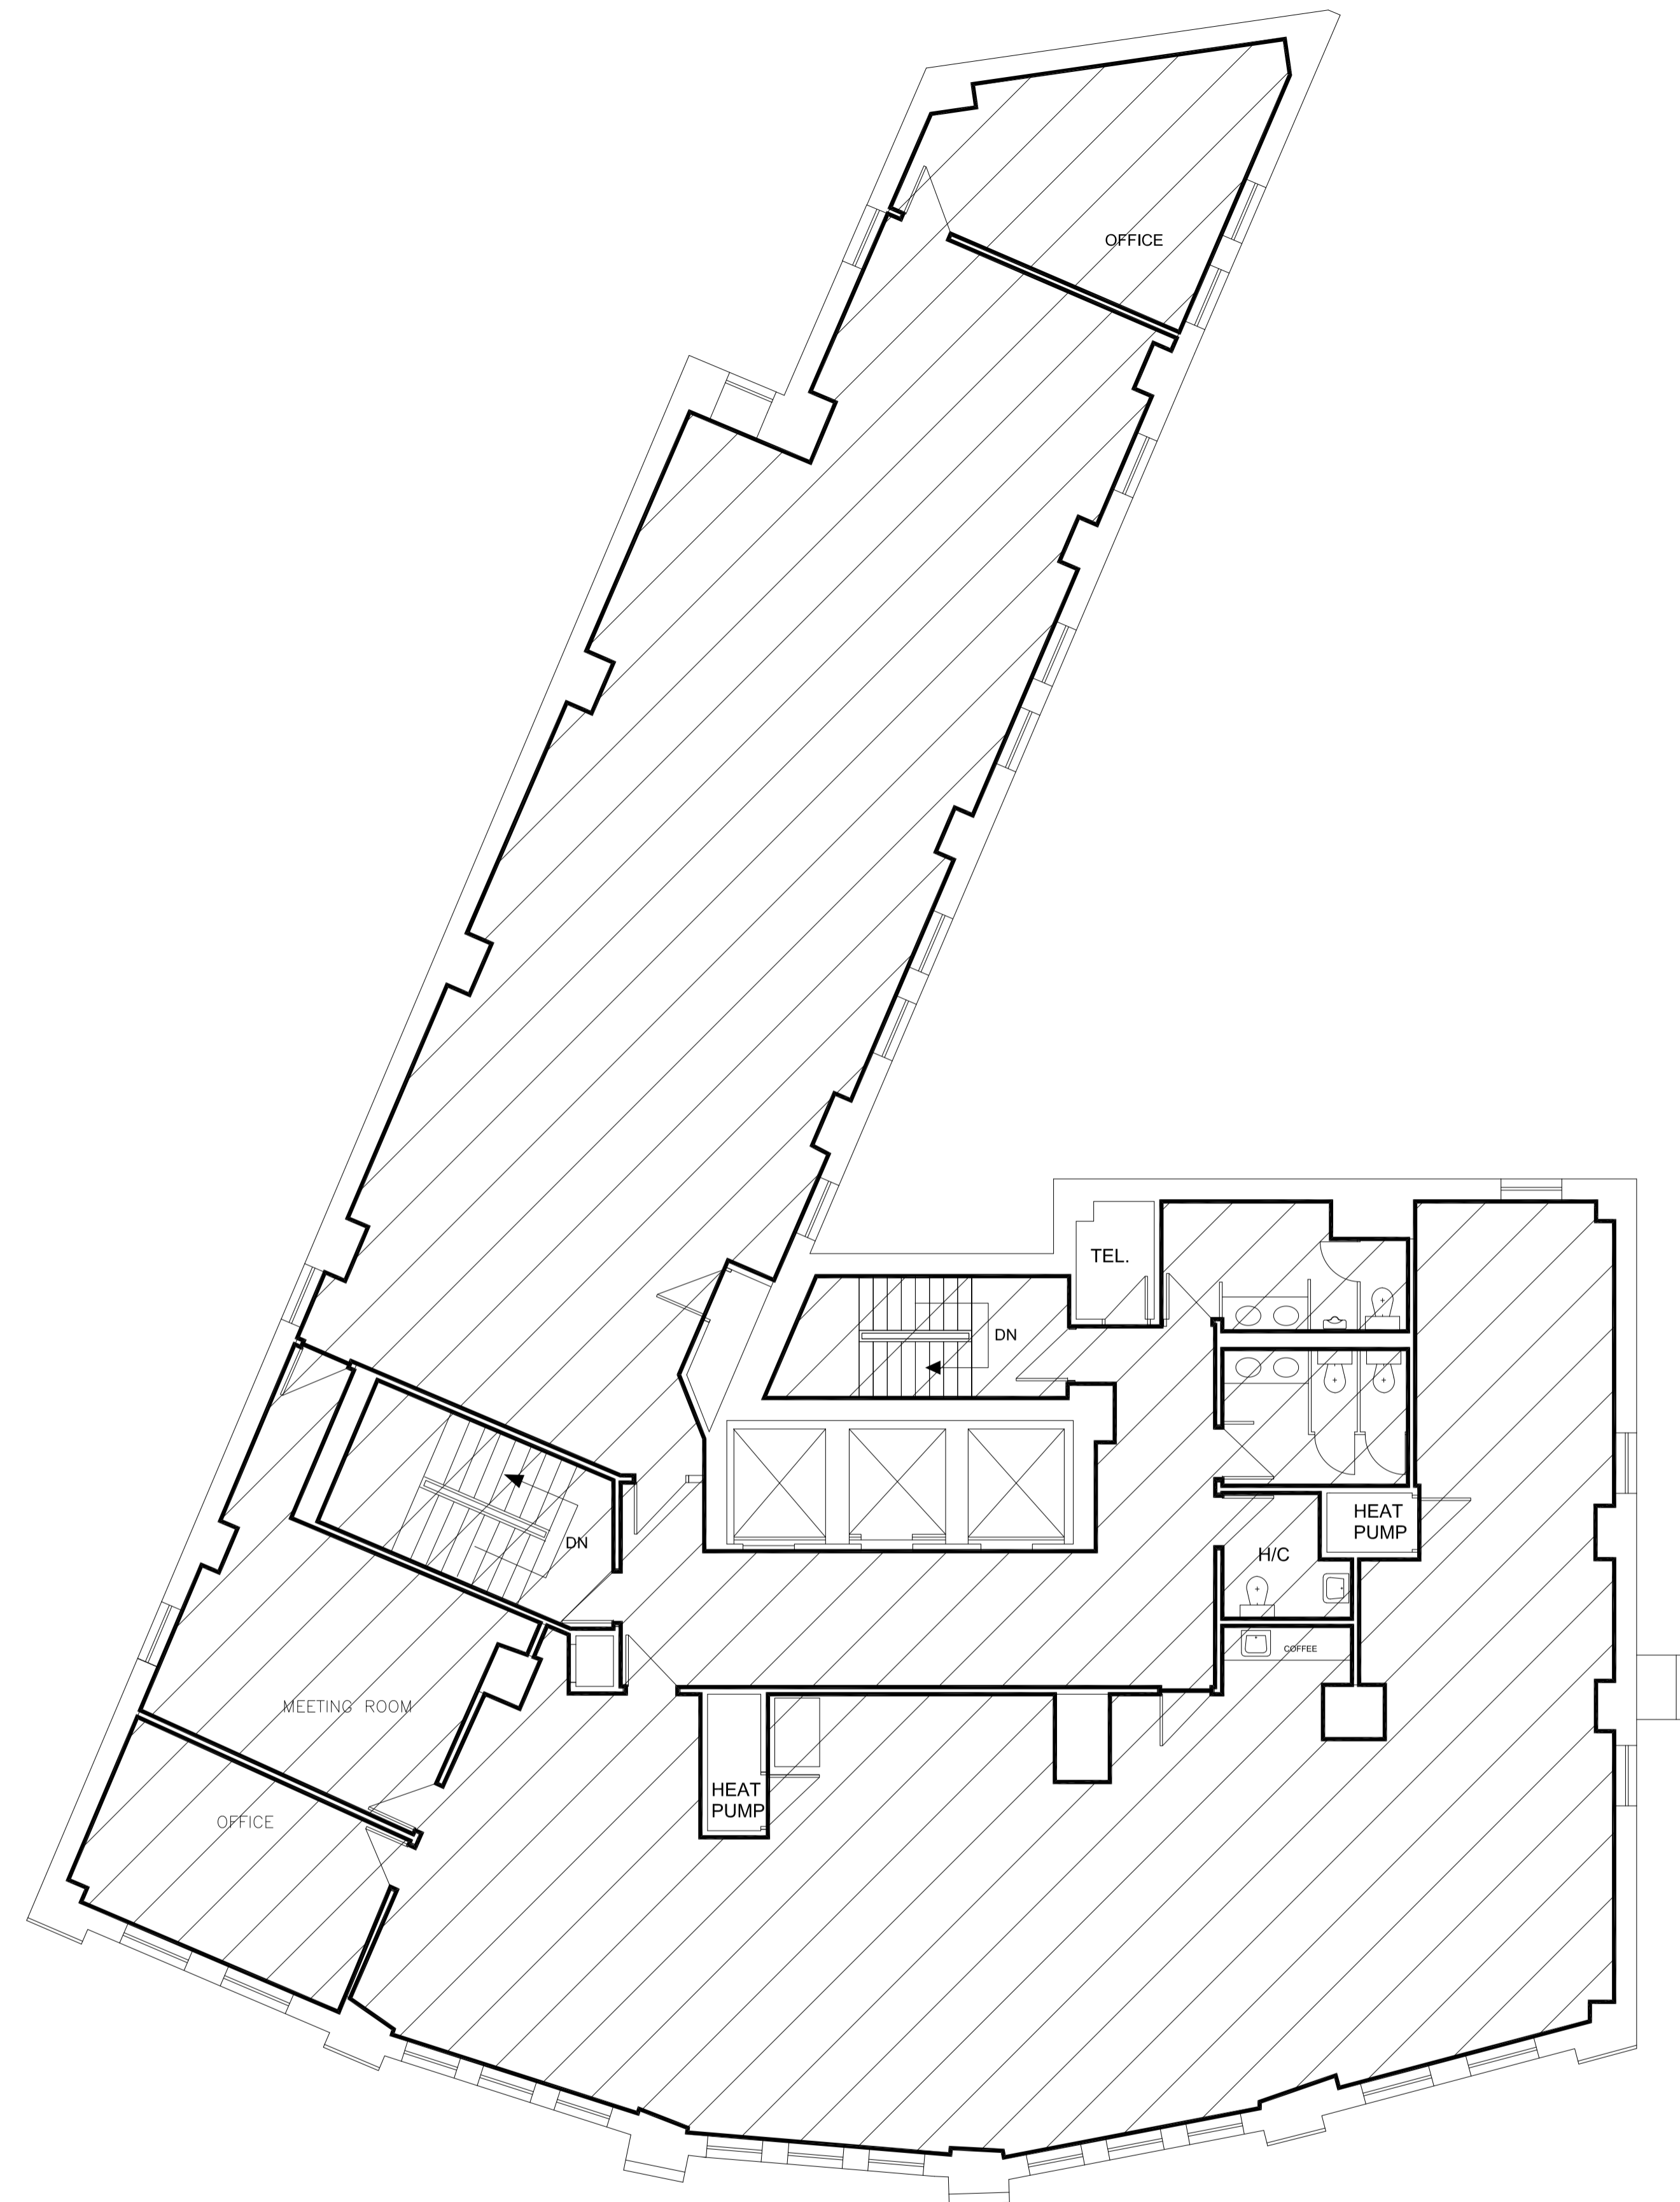


**457 MAIN STREET  
CONFEDERATION BLDG.  
SIXTH FLOOR PLAN**

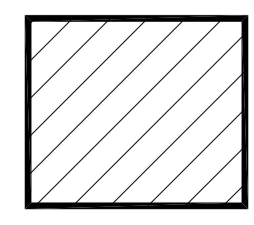

**AREA TO BE CLEANED  
5,243 SQ. FT.**

NO.	REVISION/DESCRIPTION	BY	DATE
SEALS			

DRAWN BY JKR	CHECKED BY	APPROVED
DATE 2023.07.19	USER APPROVAL	


 THE CITY OF WINNIPEG  
 PLANNING, PROPERTY AND  
 DEVELOPMENT DEPARTMENT  
 3-65 GARRY STREET  
 R3C 4K4

PROJECT  
**CONFEDERATION BUILDING**  
**457 MAIN STREET**

SHEET TITLE  
**SIXTH FLOOR PLAN**  
**AREAS TO CLEAN**

ITEM NO. 1G  
 RFP 495-2023

SCALE NOT TO SCALE	BID OPP. #	SHEET NO. <b>A7</b>
-----------------------	------------	------------------------