
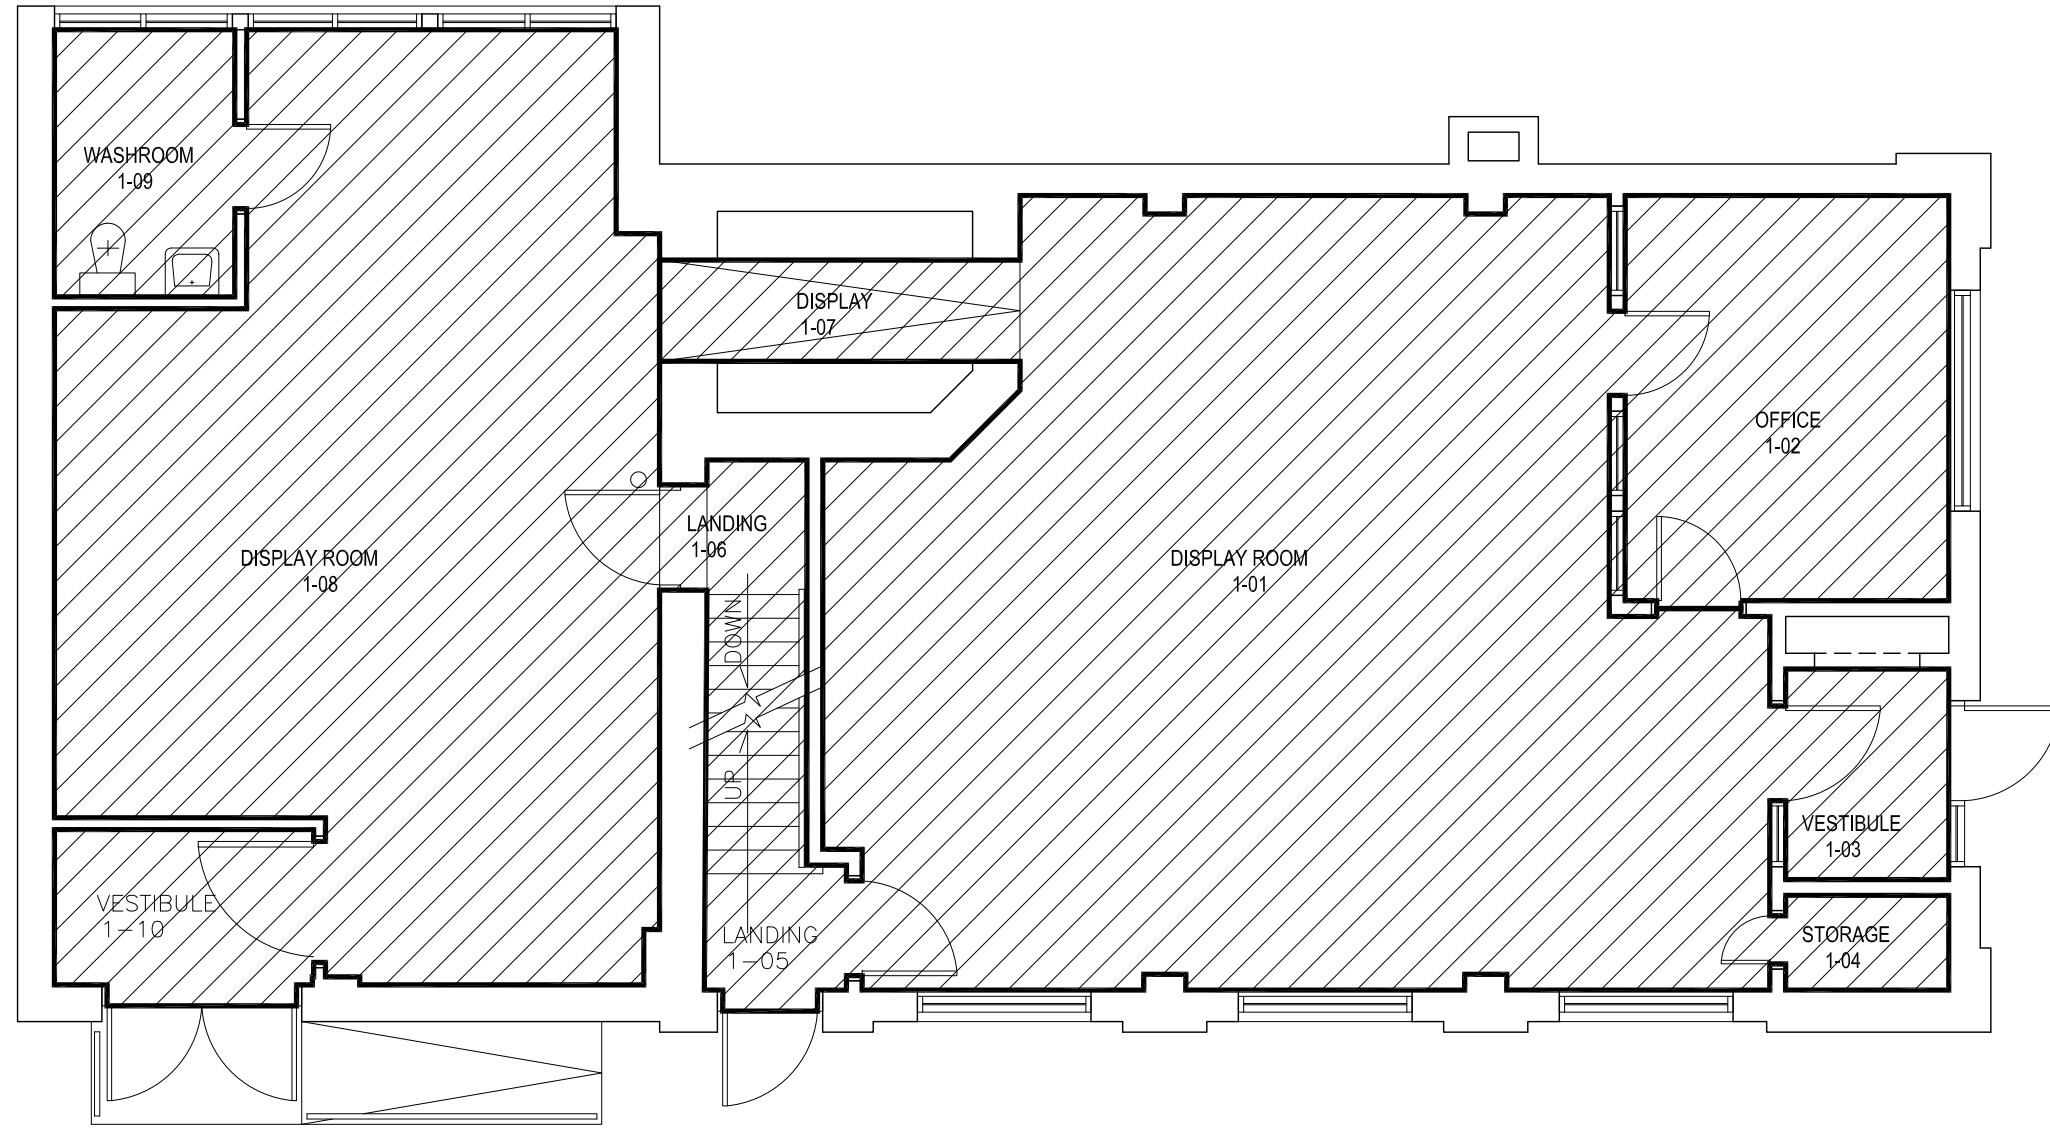


Address 141 REGENT AVE. Project No. Description MAIN FLOOR PLAN Date 2023.07.27 File Name 0141R001.DWG

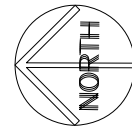

MAIN FLOOR PLAN


AREA TO CLEAN = 1,485 SQ. FT.

NOTES :

FLOOR PLAN UPDATED AUG. 11/94

NO.	REVISION/DESCRIPTION	BY	DATE
SEALS			

DRAWN BY	JKR	CHECKED BY	APPROVED
DATE	2023.07.27	USER APPROVAL	


 THE CITY OF WINNIPEG
 PLANNING, PROPERTY AND
 DEVELOPMENT DEPARTMENT
 3-65 GARRY STREET
 R3C 4K4

PROJECT

 141 REGENT AVE.
 TRANSCONA MUSEUM

SHEET TITLE
 MAIN FLOOR PLAN

ITEM NO. 14A
 RFP 497-2023

SCALE	PROJECT NO.	SHEET NO.
NOT TO SCALE		A1