

File Name


Date

Description


Project No.

Address

NOTES :

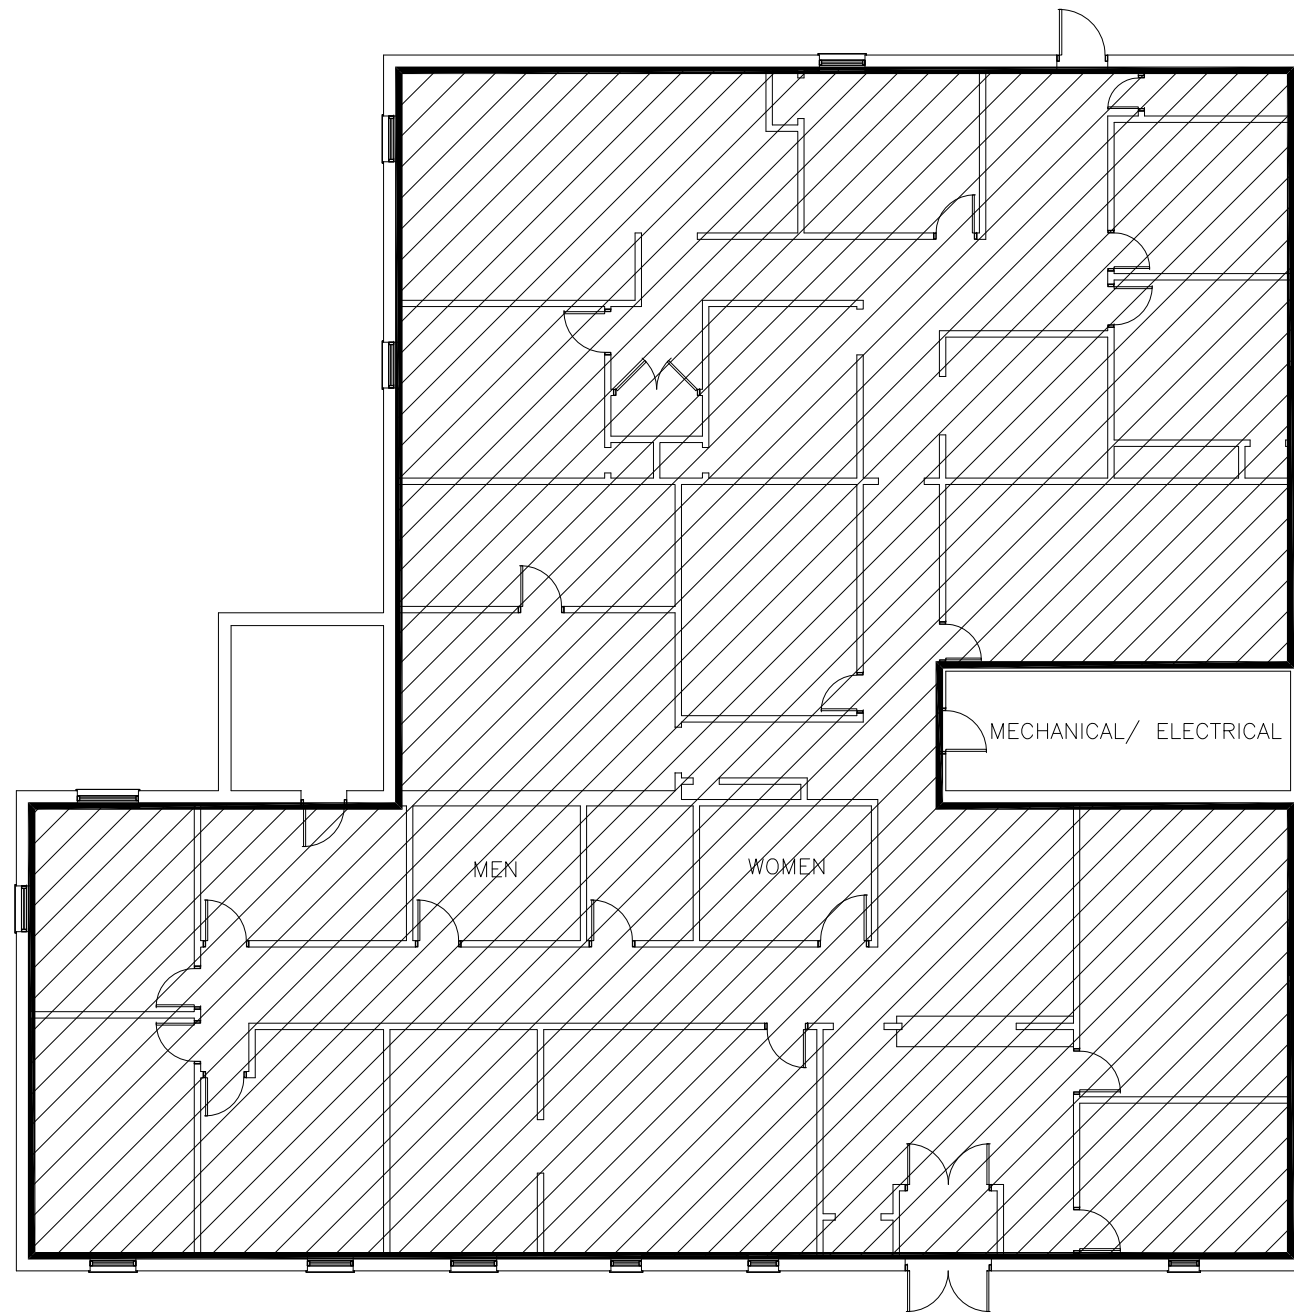

MAIN FLOOR PLAN  
SCALE: N.T.S.

 

AREA TO BE CLEANED  
4,810 SQ. FT.

NO.	REVISION/DESCRIPTION	BY	DATE
SEALS			

DRAWN BY	JKR	CHECKED BY	APPROVED
DATE	2023.07.26	USER APPROVAL	

THE CITY OF WINNIPEG  
CIVIC ACCOMMODATIONS  
3-65 GARRY STREET

PROJECT

545 WATT ST.

SHEET TITLE  
MAIN FLOOR PLAN  
AREAS TO CLEAN

ITEM NO. 8A  
RFP 497-2023

SCALE	BID OPP. NO.	SHEET NO.
N.T.S.		A-1