



NOTES:

File Name



Date

Sheet no.

Description

Project No.

Address

 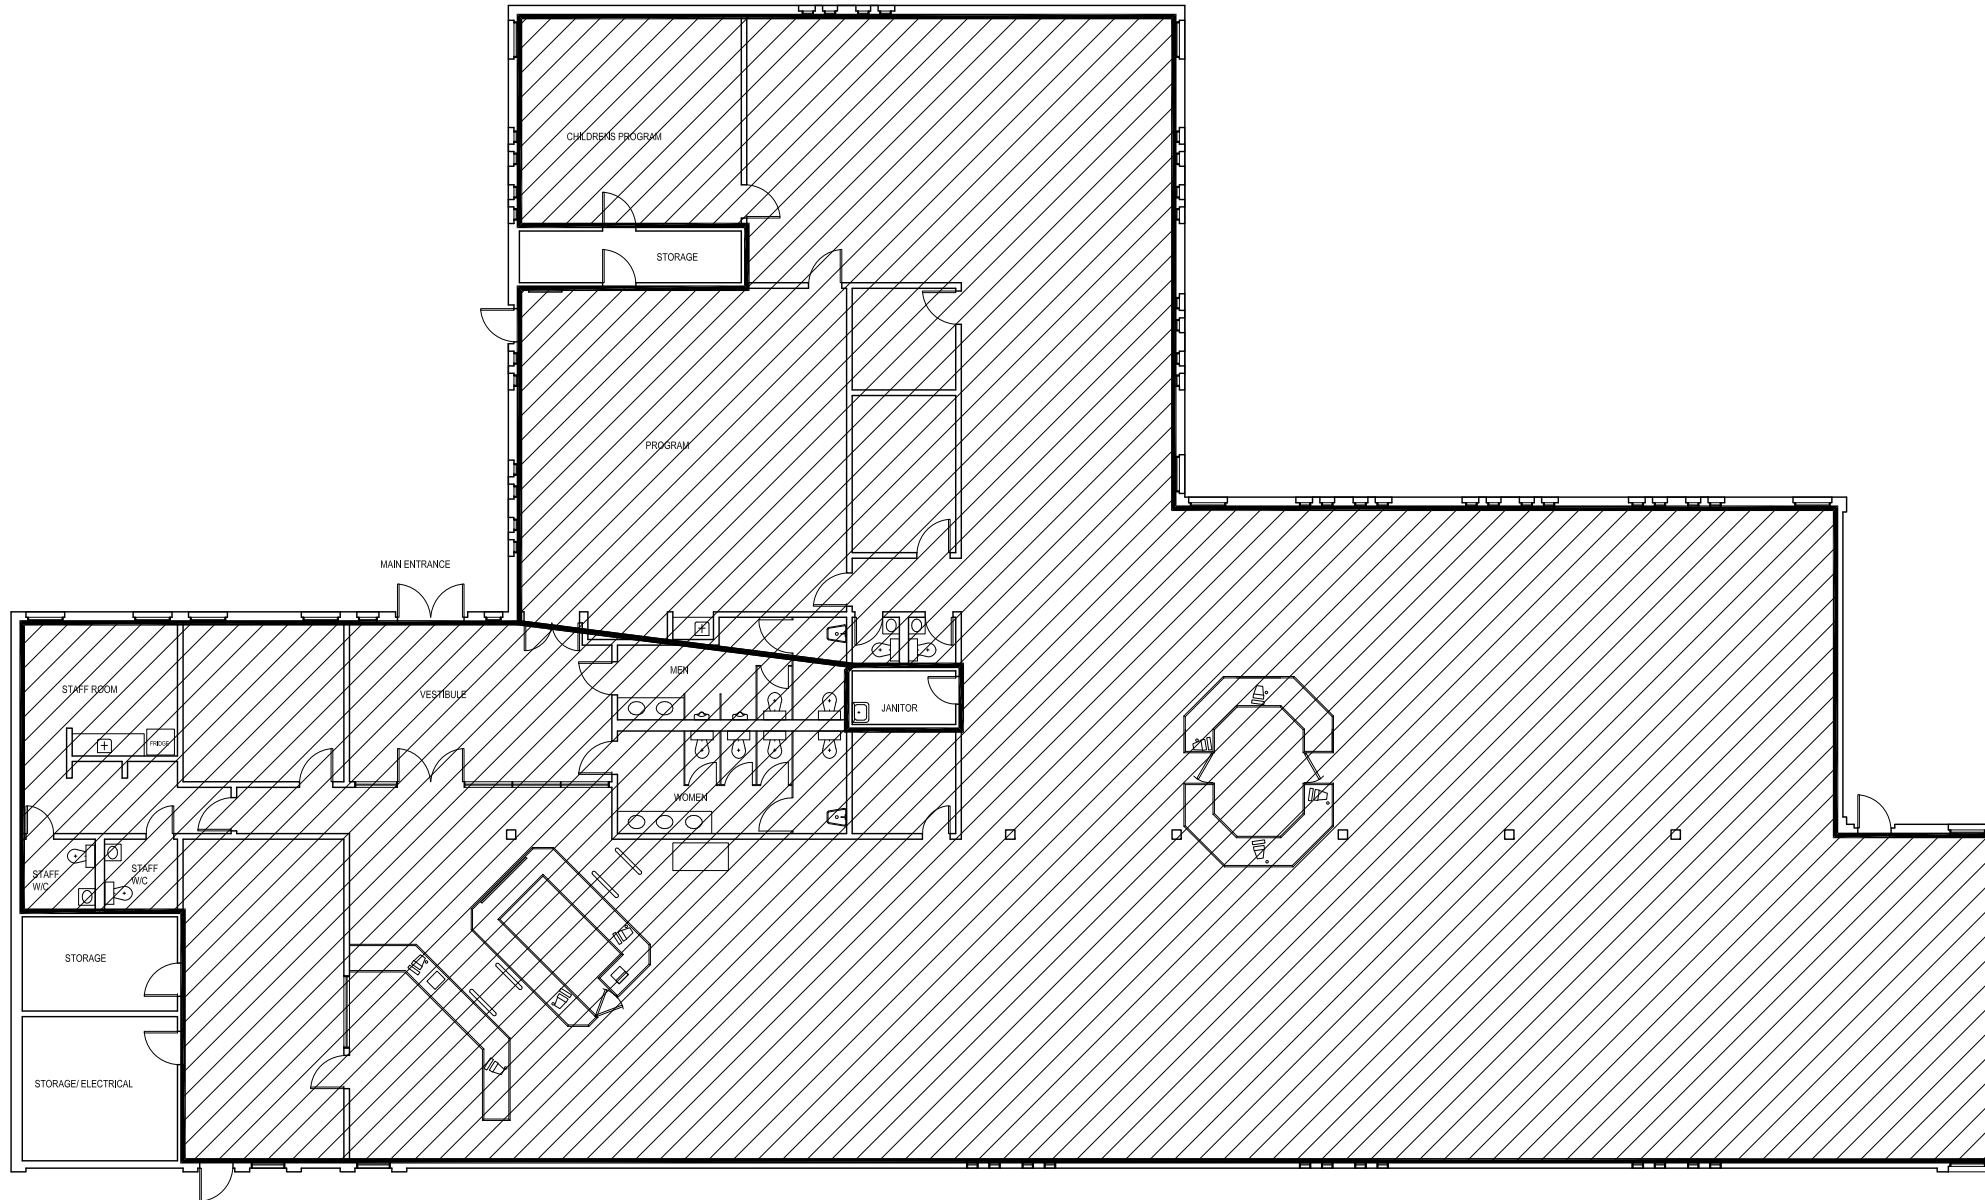

AREA TO BE CLEANED 11,361 SQ. FT.

MAIN FLOOR PLAN
PEMBINA TRAIL LIBRARY
2724 PEMBINA

NO.	REVISION/DESCRIPTION	BY	DATE
SEALS			

DRAWN BY DATE	CHECKED BY USER APPROVAL	APPROVED
		THE CITY OF WINNIPEG PLANNING, PROPERTY AND DEVELOPMENT DEPARTMENT 3-85 GARRY STREET R3C 4K4

PEMBINA TRAIL LIBRARY
2724 PEMBINA

SHEET TITLE
MAIN FLOOR PLAN

ITEM NO. 2A
RFP 498-2023

SCALE N.T.S.	PROJECT NO.	SHEET NO. A1
-----------------	-------------	-----------------