




1168D/K01.DWG 2023.08.03 File Name
Sheet no. MAIN FLOOR PLAN Description
Project No. 1168 DAKOTA STREET Address

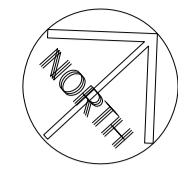


NOTES:

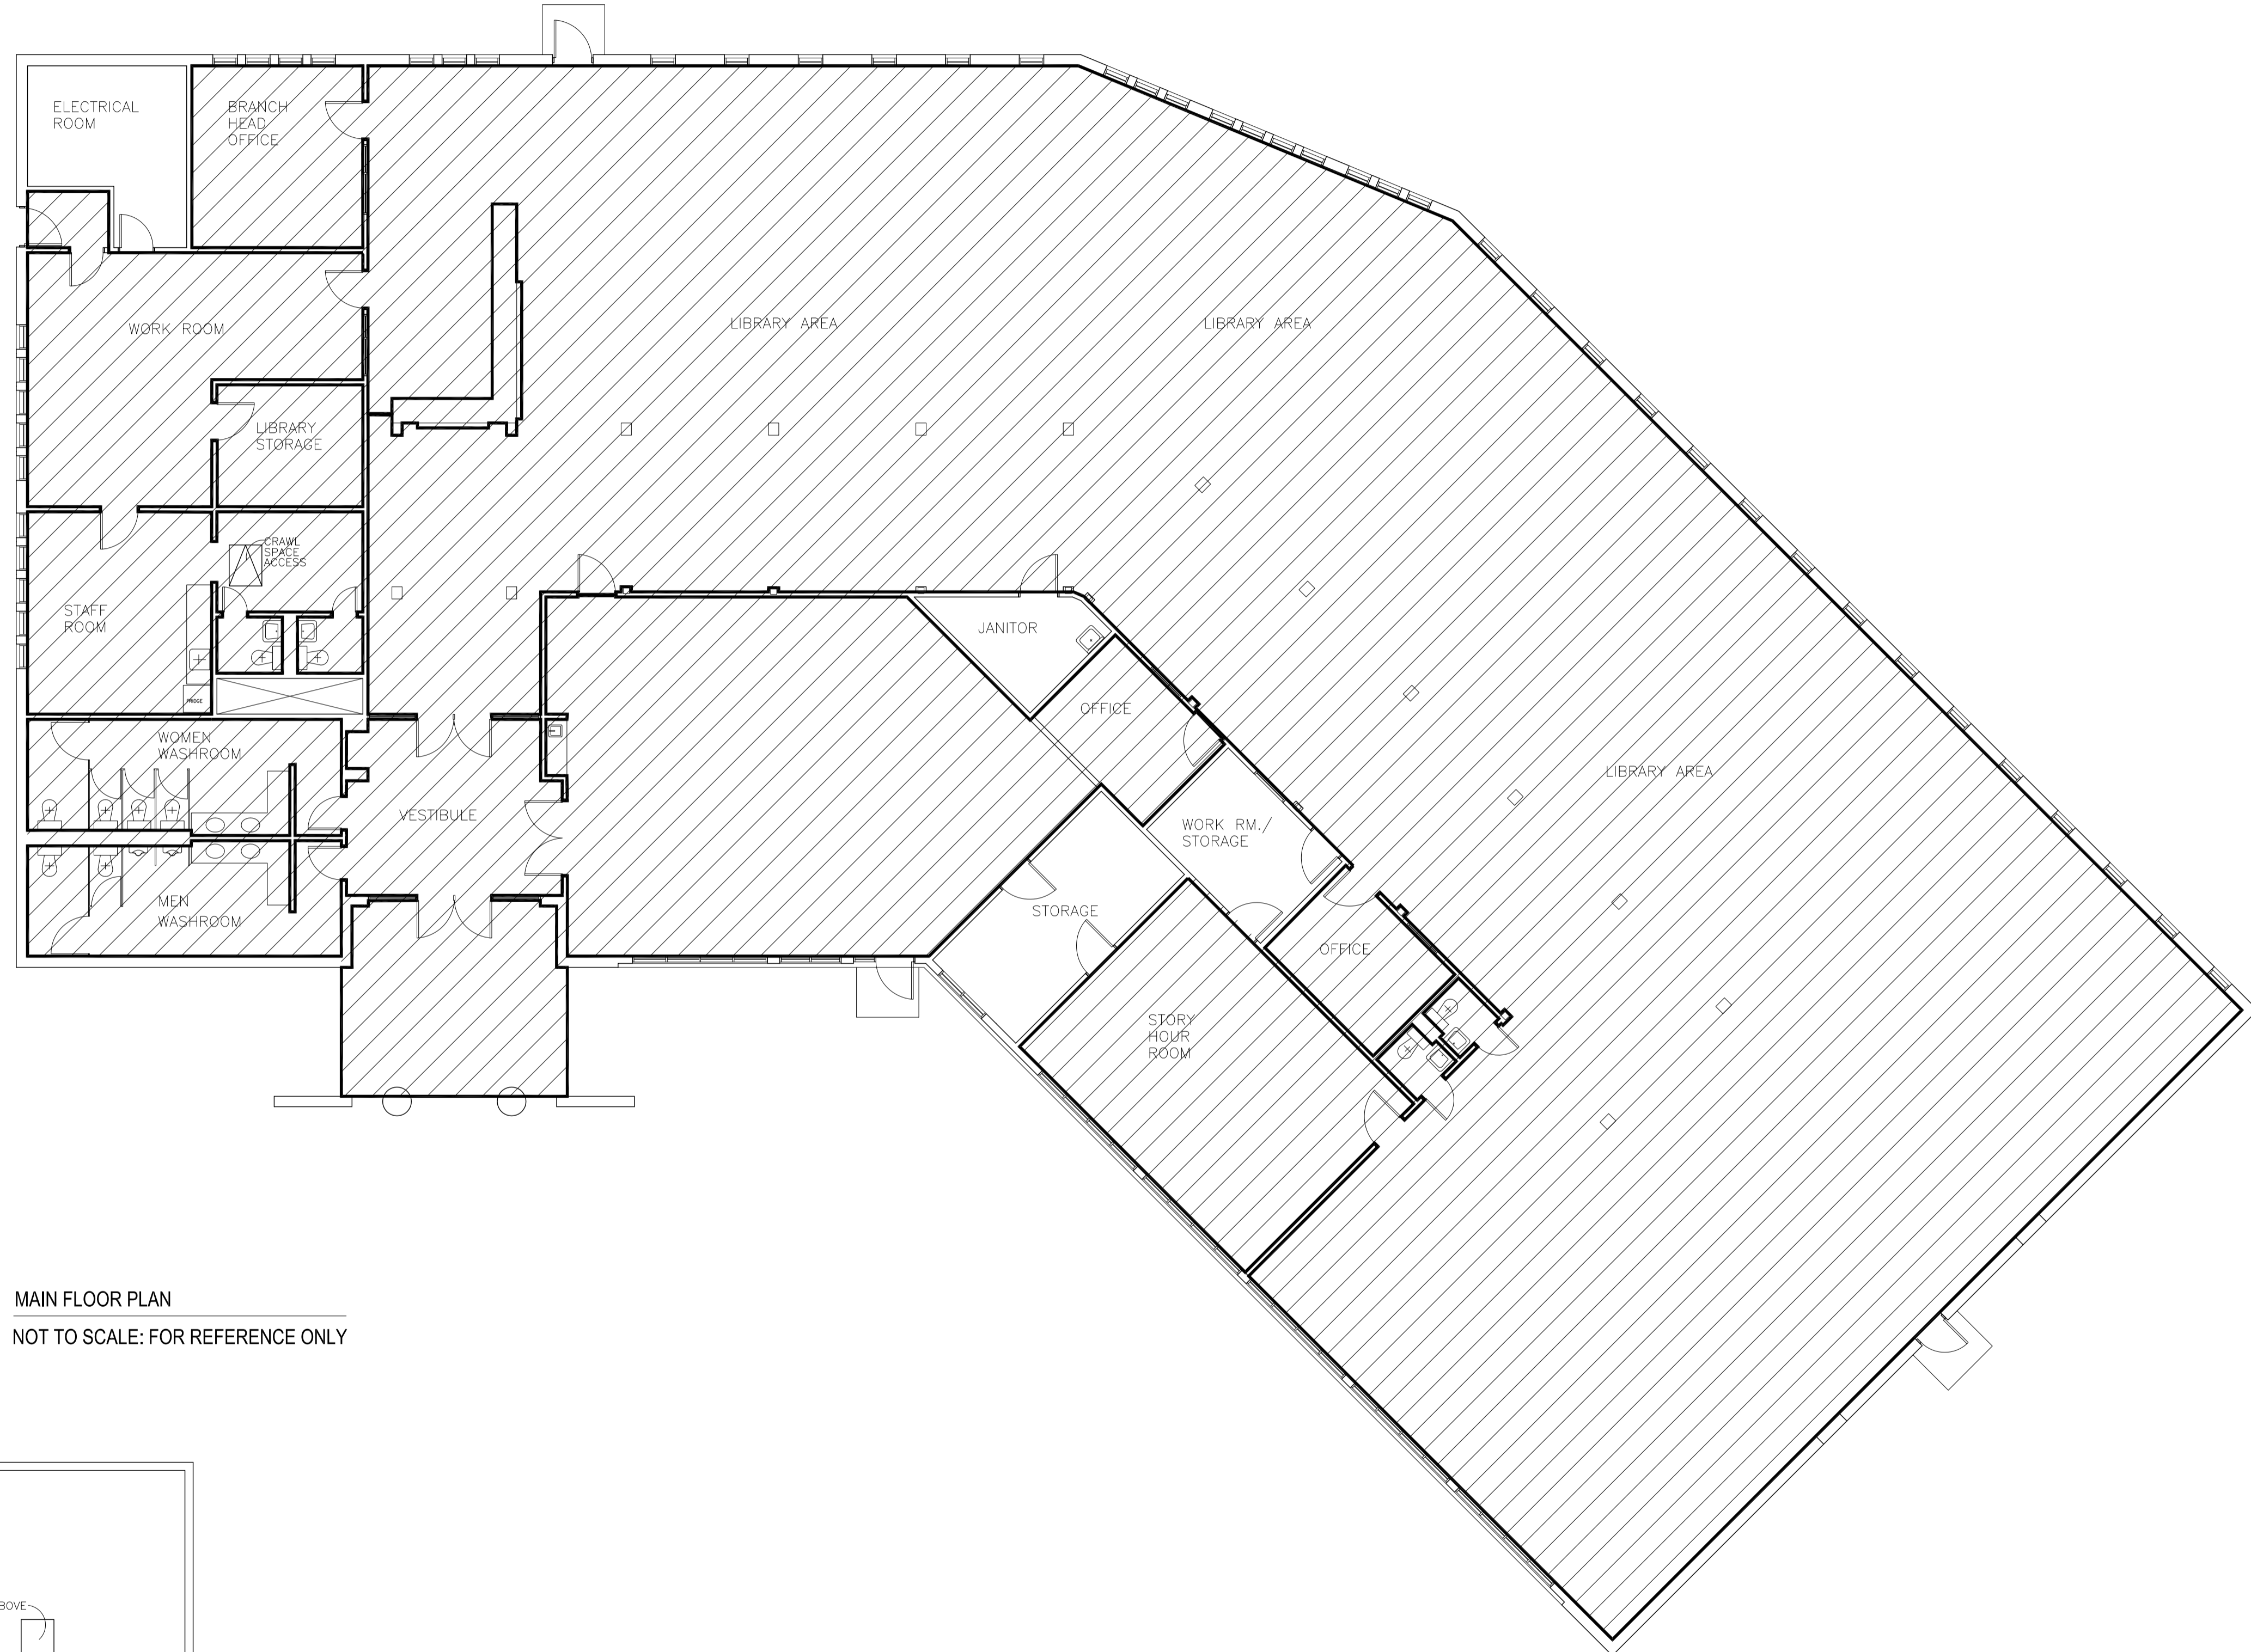

MAIN FLOOR PLAN
NOT TO SCALE: FOR REFERENCE ONLY

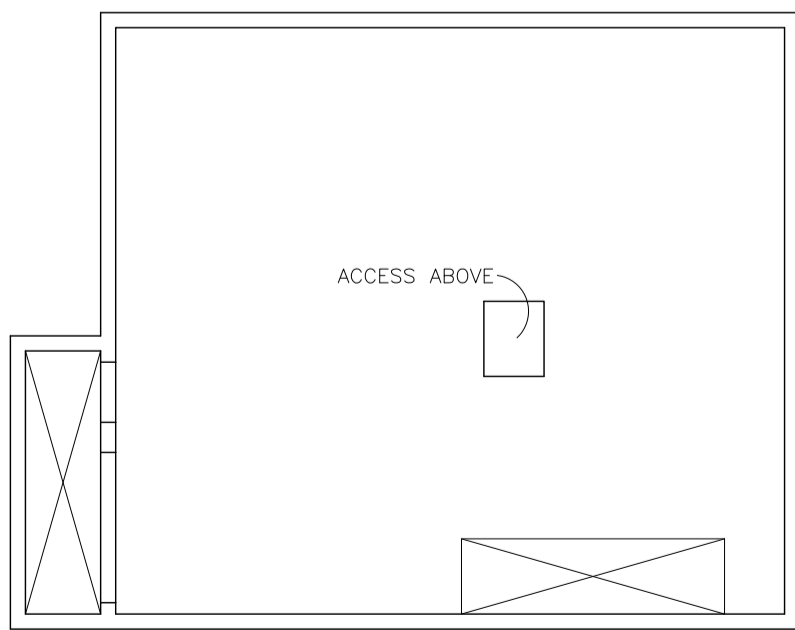

CRAWL SPACE PLAN

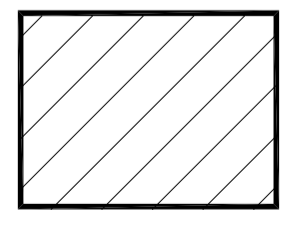


AREA TO BE CLEANED = 12,398 SQ. FT.

NO.	REVISION/DESCRIPTION	BY	DATE
-----	----------------------	----	------

SEALS
FLOOR PLAN NOT SITE CHECKED

DRAWN BY	CHECKED BY	APPROVED
JKR		

DATE 2023.08.03 USER APPROVAL

 THE CITY OF WINNIPEG
PLANNING, PROPERTY AND
DEVELOPMENT DEPARTMENT
3-65 GARRY STREET
R3C 4K4

1168 DAKOTA STREET
LOUIS RIEL LIBRARY

SHEET TITLE
MAIN FLOOR CLEANING PLAN

ITEM NO. 9A
RFP 498-2023

SCALE	PROJECT NO	SHEET NO
NOT TO SCALE		A1