

Client

Legend

Notes

Revision	By	Appd.	YY.MM.DD

Issued	By	Appd.	YY.MM.DD

File Name:	EY	MG	EY	MG	EY	MG	YY.MM.DD
115423001.arch							23.08.28
	Dwn.	Chkd.	Dign.				

Permit-Seal

Client/Project  
 WINNIPEG TRANSIT DIRECT CURRENT FAST  
 CHARGING BUS STATIONS BRANDON GARAGE


600 Brandon Ave. Winnipeg, Manitoba

Title  
 PARTIAL MAIN FLOOR PLAN -  
 ARCHITECTURAL- NEW CONSTRUCTION,  
 ELEVATIONS, DETAILS


Project No.	Scale
115423001	As Indicated

Drawing No.	Sheet	Revision
A-101	1	1


A-101 1 of 1 1

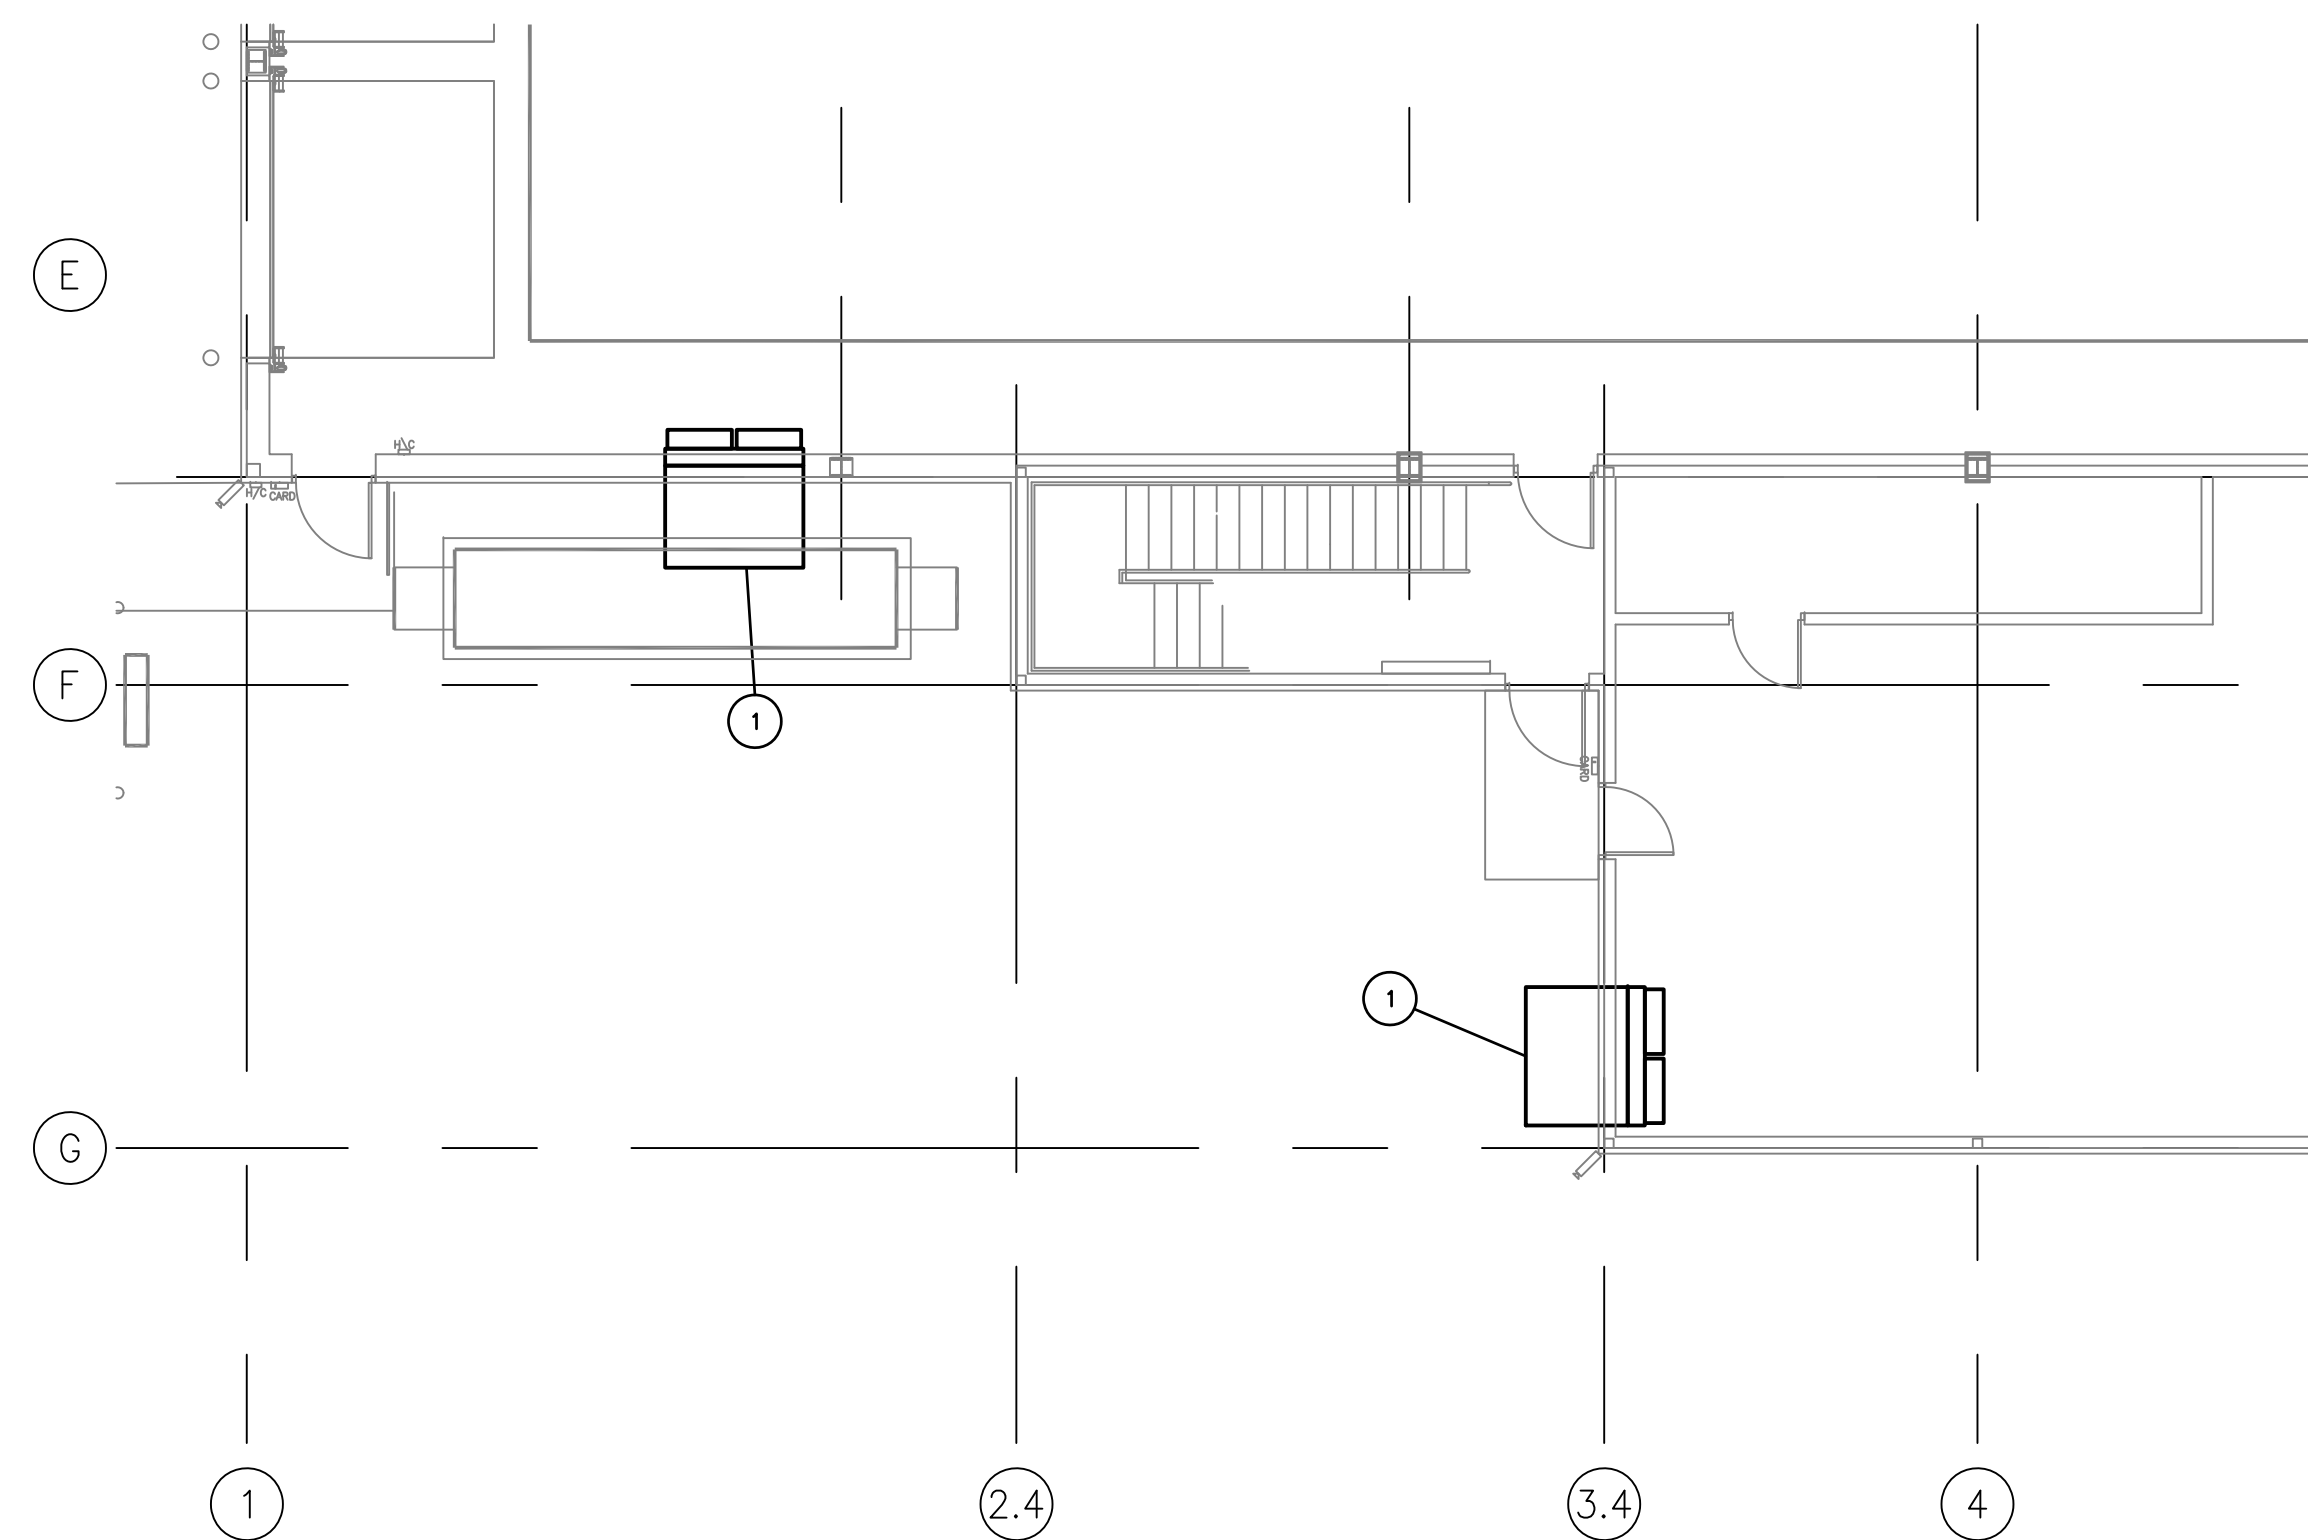


**1** PARTIAL MAIN FLOOR SOUTH TRACKS - ARCHITECTURAL - NEW CONSTRUCTION  
 A-101 1:100

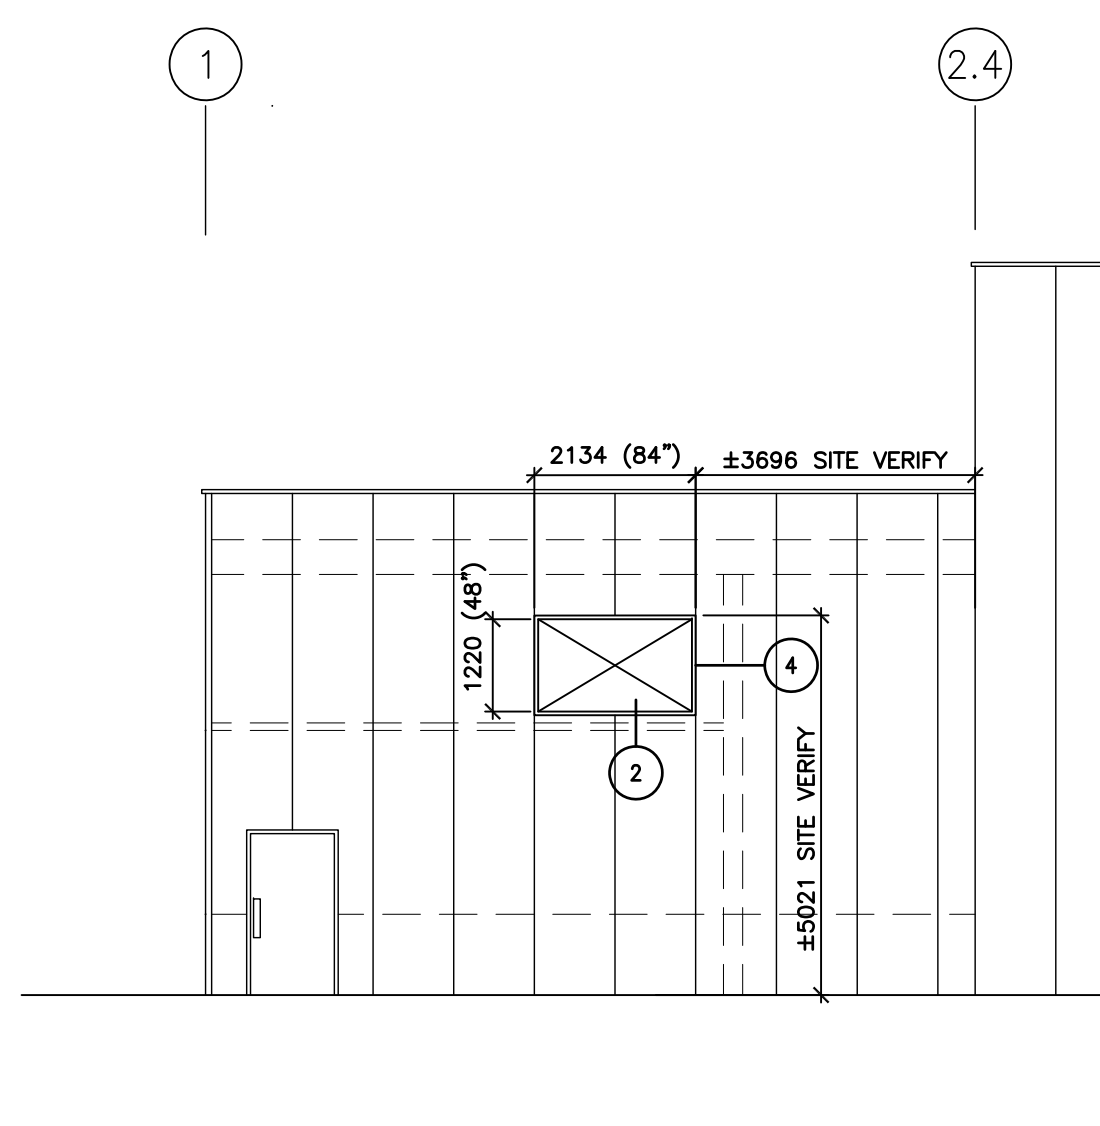

**2** PARTIAL EAST ELEVATION - NEW CONSTRUCTION  
 A-101 1:100

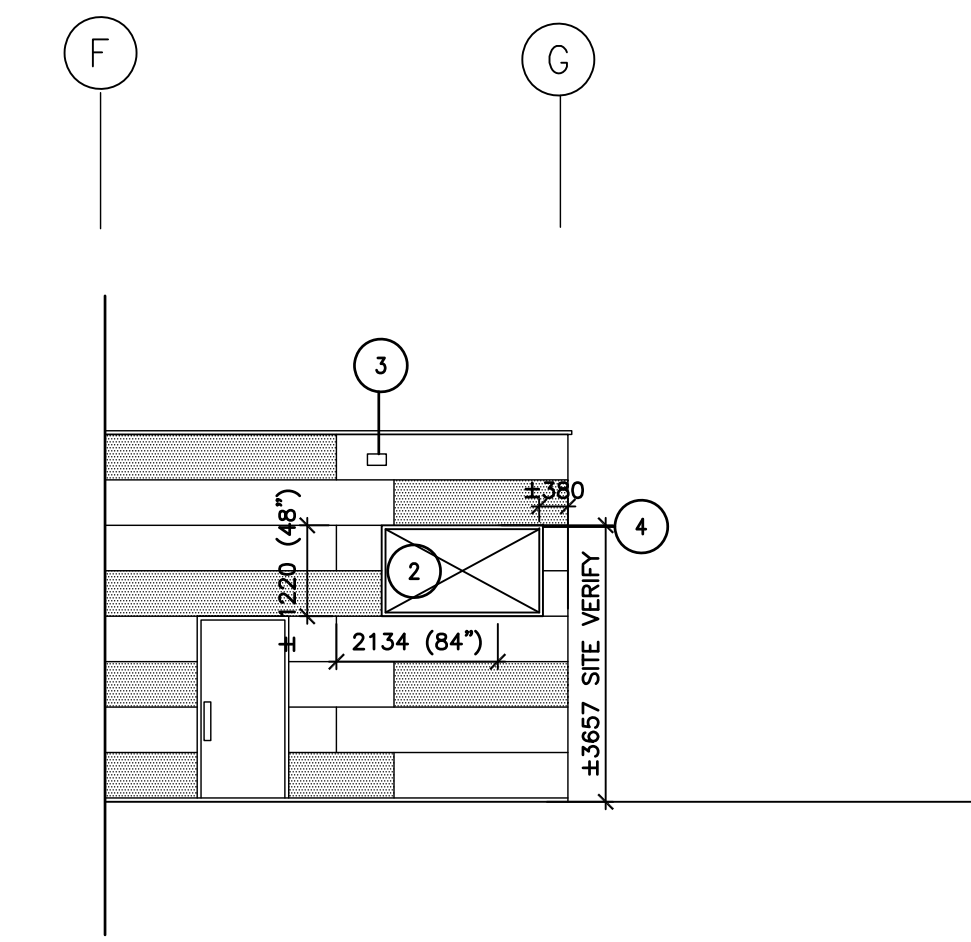

**3** PARTIAL SOUTH ELEVATION - NEW CONSTRUCTION  
 A-101 1:100

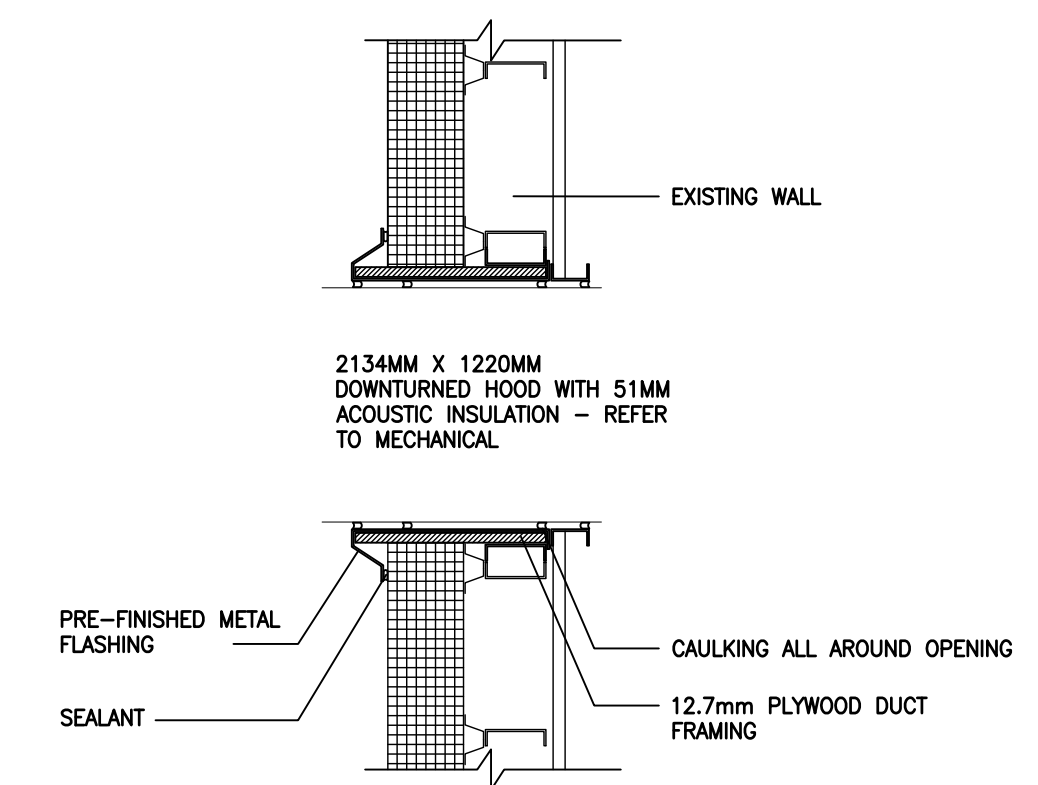

**4** WALL PENETRATION DETAIL  
 A-101 1:10

**NUMERICAL NOTE LEGEND:**

- ① 1830MM X 1350MM DOWNTURNED HOOD WITH 51MM ACOUSTIC INSULATION - REFER TO MECHANICAL
- ② PRE-FINISHED FLASHING AROUND NEW OPENING. COLOUR: WHITE, TO MATCH EXISTING PANEL
- ③ EXISTING SCUPPER
- ④ ALIGN WITH EXISTING PANEL

I:\CAD\45499350\Shared Project\115423001\1.dwg - 2023/11/07 10:39 AM By: Chon, Howard ORIGINAL SHEET - ISO ARCH D - v17.05