


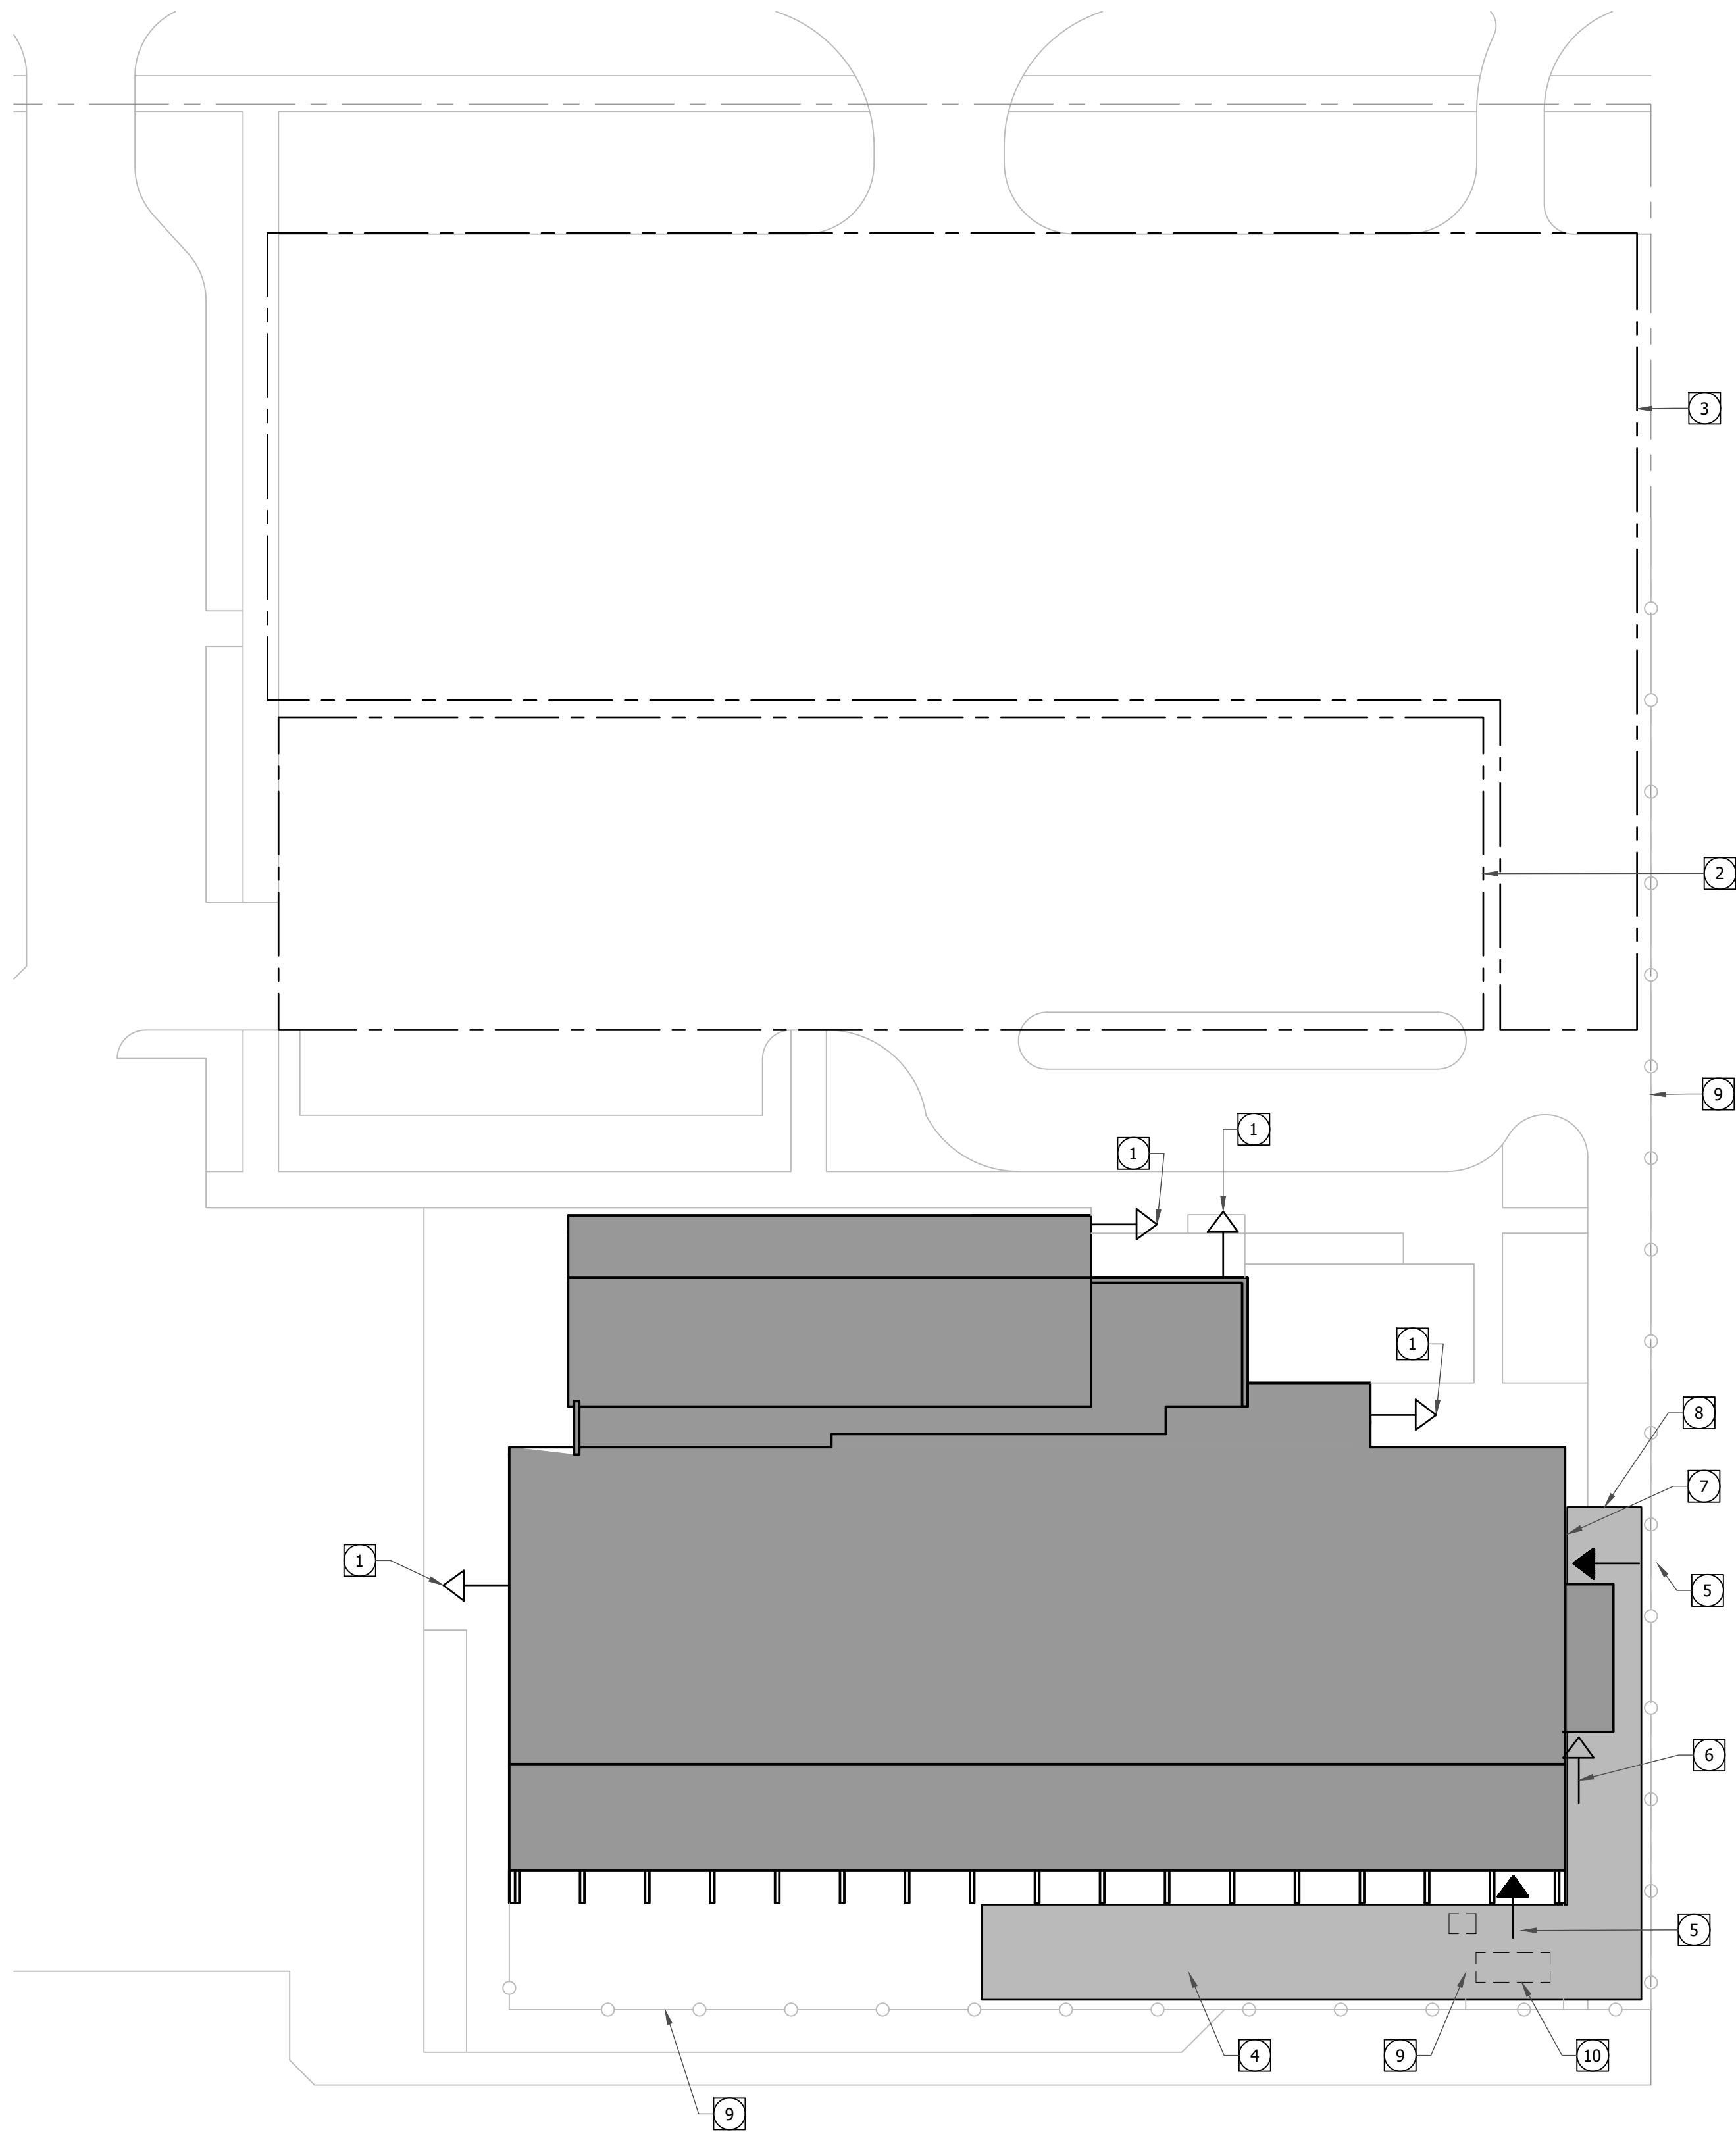

KEYNOTES:

- 1

LOCATIONS OF PUBLIC EGRESS FROM FACILITY
- 2

PUBLIC PARKING ONLY, SIX ROWS. NO CONTRACTOR PARKING
- 3

COMBINED PUBLIC AND CONTRACTOR PARKING
- 4

CONTRACTOR COMPOUND: FENCE AND YARD MAINTENANCE BY CONTRACTOR
- 5

CONTRACTOR BUILDING ENTRANCE TO MAIN FLOOR. PROVIDE HOARDING AND SECURED DOOR
- 6

CONTRACTOR BUILDING ENTRANCE TO BASEMENT. PROVIDE HOARDING AND SECURED DOOR
- 7

ACCESS TO CO2 ROOM. PLEASE ACCESS BY THE CITY FOR DELIVERIES
COORDINATED THROUGH CONTRACT ADMINISTRATOR
- 8

PROVIDE LOCKING GATE AT COMPOUND ENTRANCE
- 9

EXISTING FENCE, MAINTAIN IN PLACE
- 10

EXISTING ELECTRICAL EQUIPMENT

0	ISSUED FOR CONSTRUCTION	TRB	07-07 2025
No.	REVISION/DESCRIPTION	BY	DATE

SEAL



2025.07.07	TRB	ACG	TRB	TRB
DATE	DESIGNED	DRAWN	CHECKED	APPROVED



THE CITY OF WINNIPEG
ASSETS & PROJECT MANAGEMENT
DEPARTMENT
MUNICIPAL ACCOMMODATIONS DIVISION
3-65 GARRY STREET, R3C 4K4

PROJECT
SEVEN OAKS POOL
POOL RENEWAL

444 ADSUM DRIVE
SHEET TITLE

PUBLIC AND CONTRACTOR
AREAS - SITE PLAN

SCALE	PROJECT No:	SHEET No:
AS SHOWN	2023-0220	S0.3