
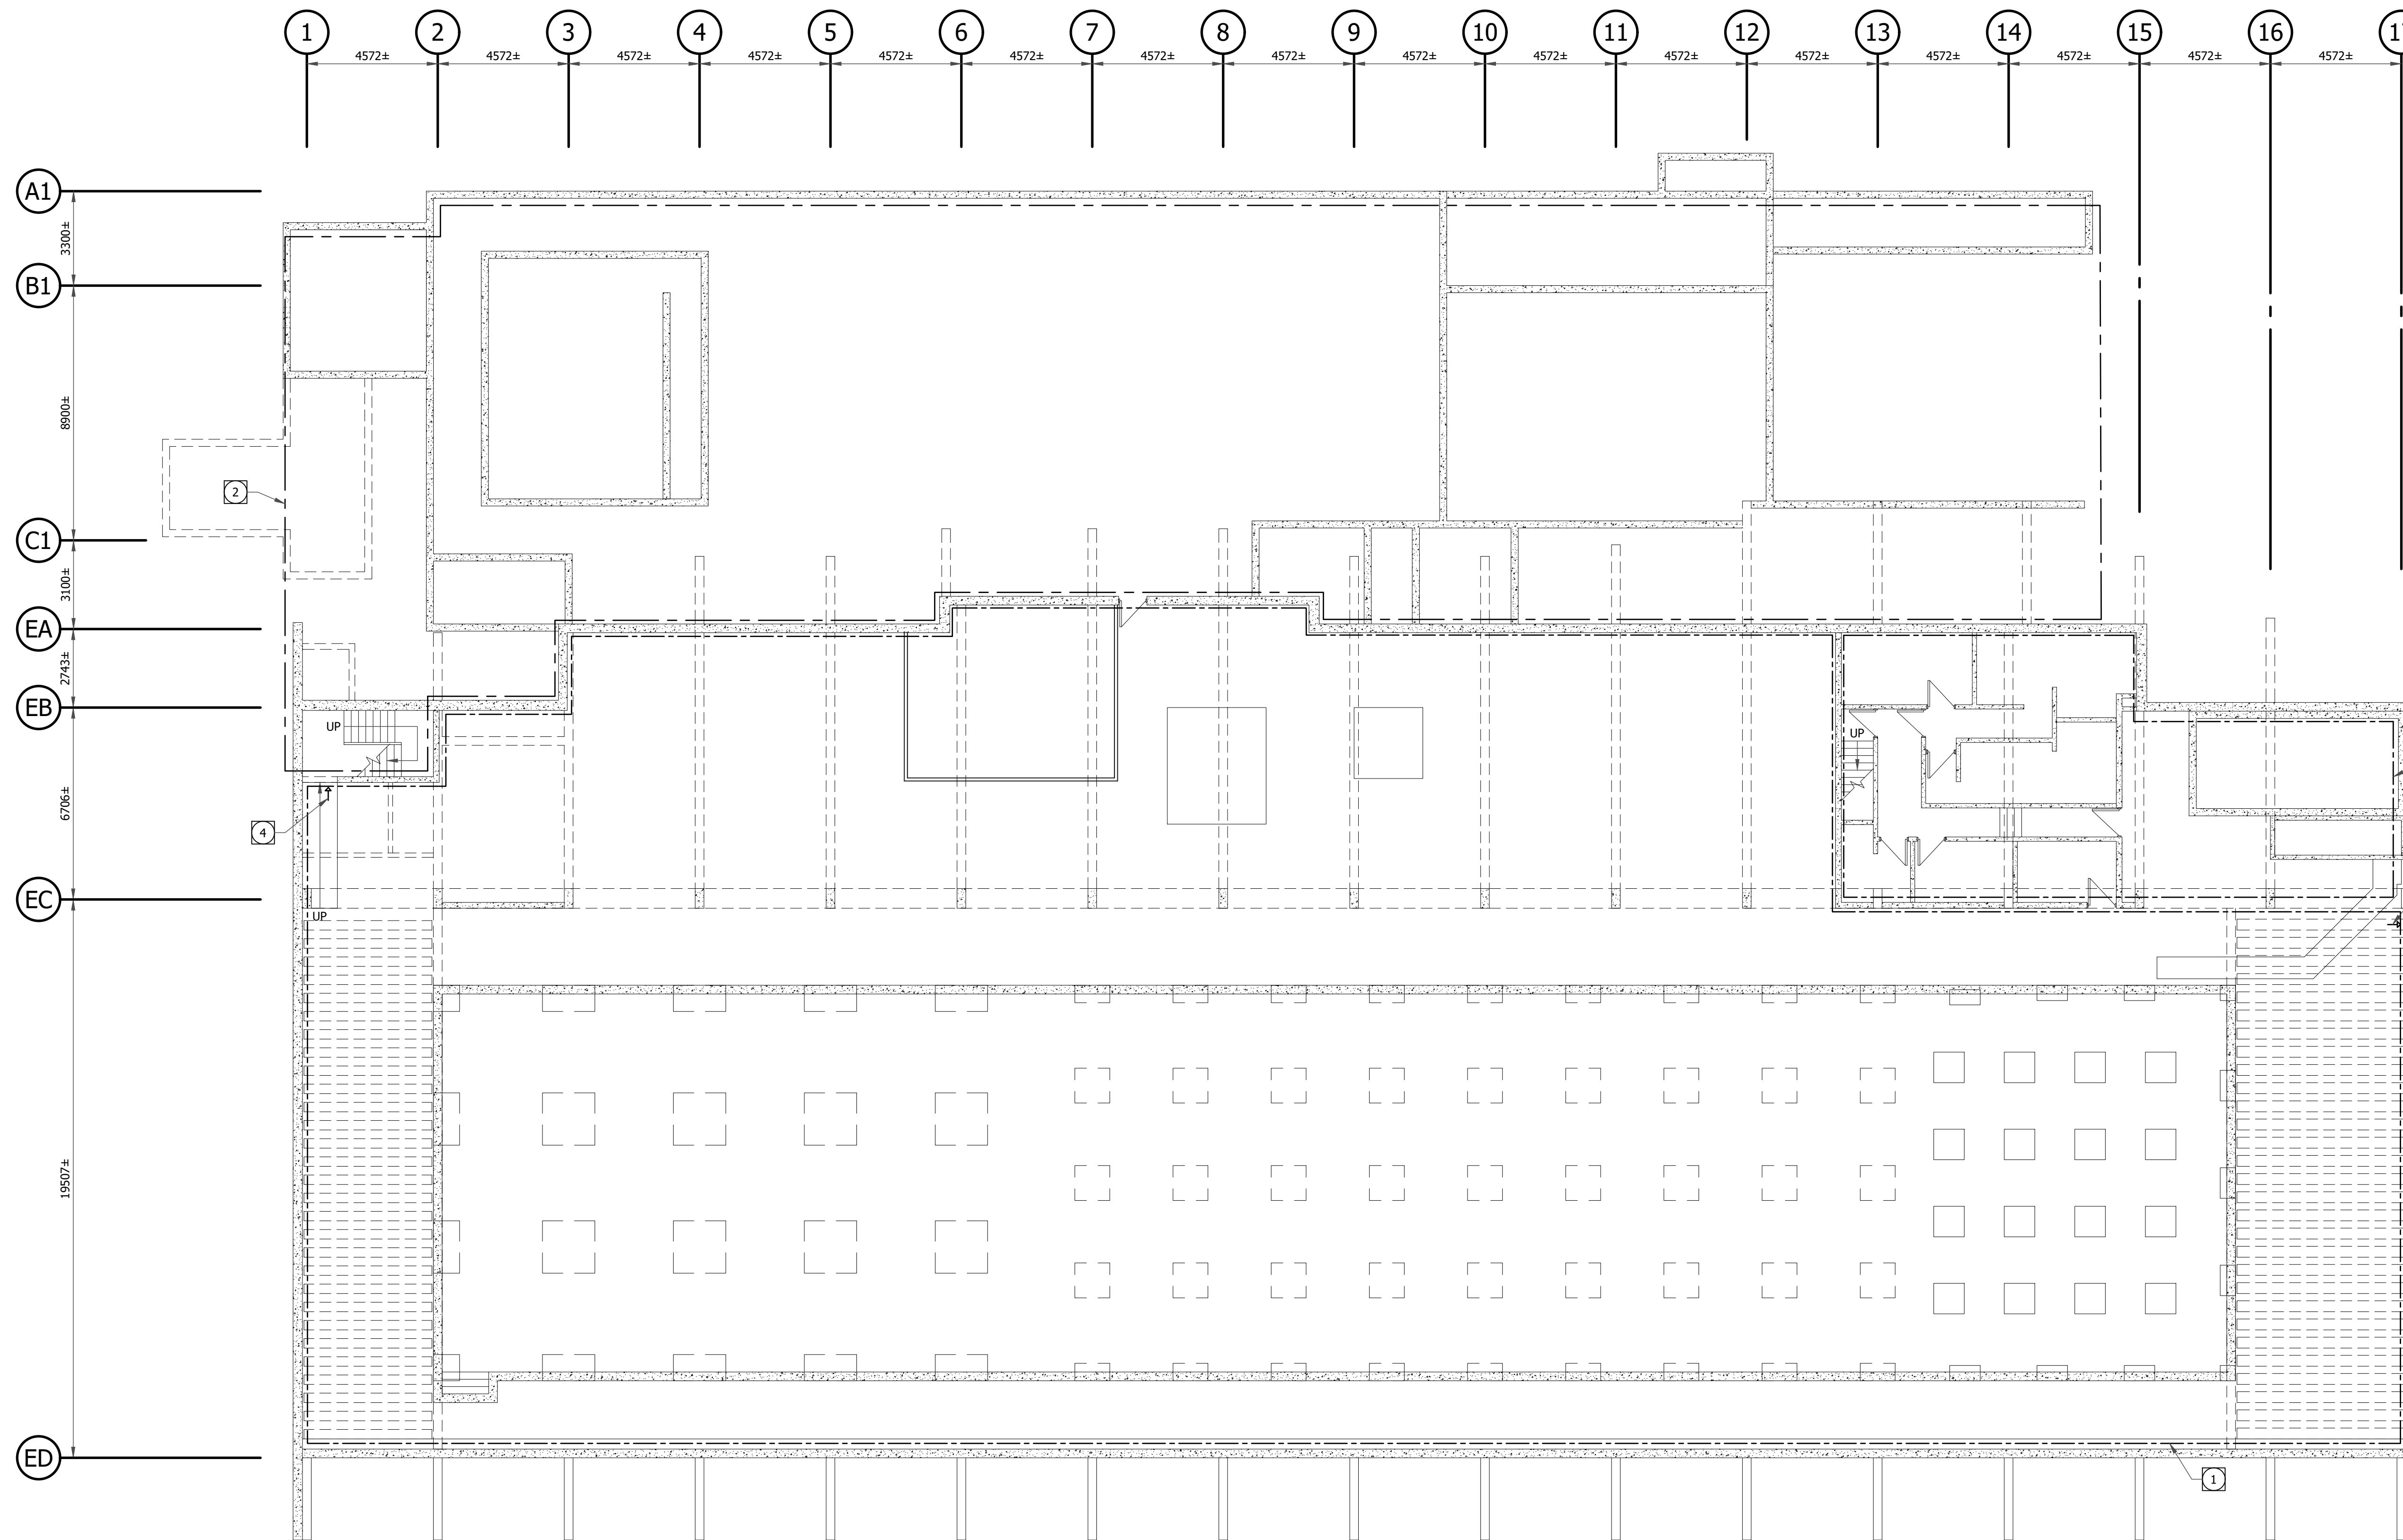


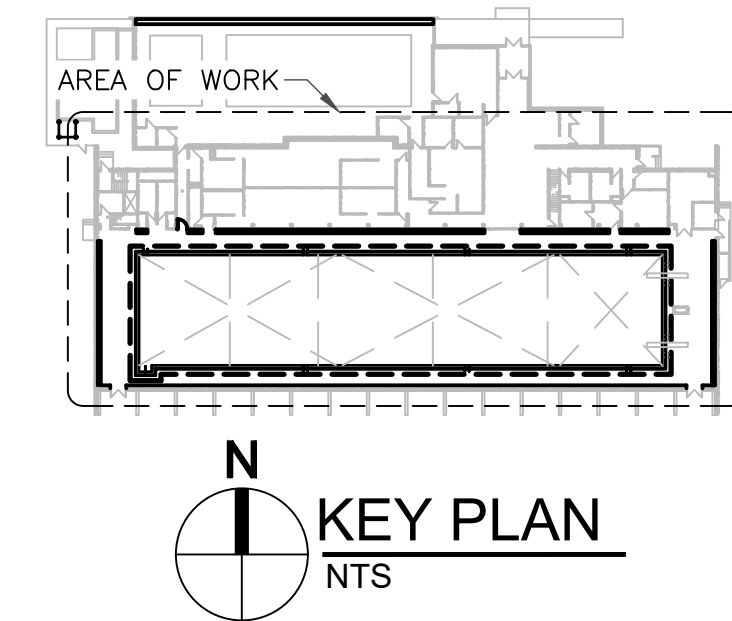


BASEMENT FLOOR PLAN
1:125

KEYNOTES:

- 1 WORK AREA TURNED OVER TO CONTRACTOR. CITY ACCESS FOR OPERATIONS REQUIRED
- 2 AREAS OCCUPIED BY THE CITY. NO CONTRACTOR ACCESS
- 3 CONTRACTOR ACCESS TO BASEMENT
- 4 MAINTAIN EMERGENCY EGRESS FROM BASEMENT FOR CITY STAFF AND CONTRACTOR

0	ISSUED FOR CONSTRUCTION	TRB	07-07 2025
No.	REVISION/DESCRIPTION	BY	DATE

SEAL

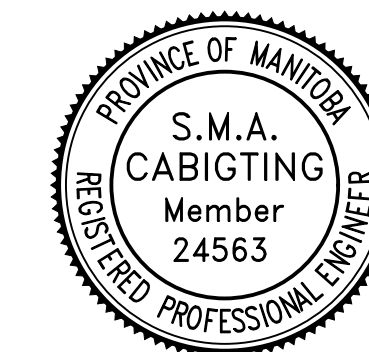

2025.07.07	TRB	ACG	TRB	TRB
DATE	DESIGNED	DRAWN	CHECKED	APPROVED

THE CITY OF WINNIPEG
ASSETS & PROJECT MANAGEMENT
DEPARTMENT
MUNICIPAL ACCOMMODATIONS DIVISION
3-65 GARRY STREET, R3C 4K4

PROJECT
SEVEN OAKS POOL
POOL RENEWAL

444 ADSUM DRIVE

SHEET TITLE

PUBLIC AND CONTRACTOR
AREAS - BASEMENT PLAN

SCALE	PROJECT No:	SHEET No:
AS SHOWN	2023-0220	S0.4

DRAWING SHEET SIZE: A1 (594x841) PLOT 1:1