
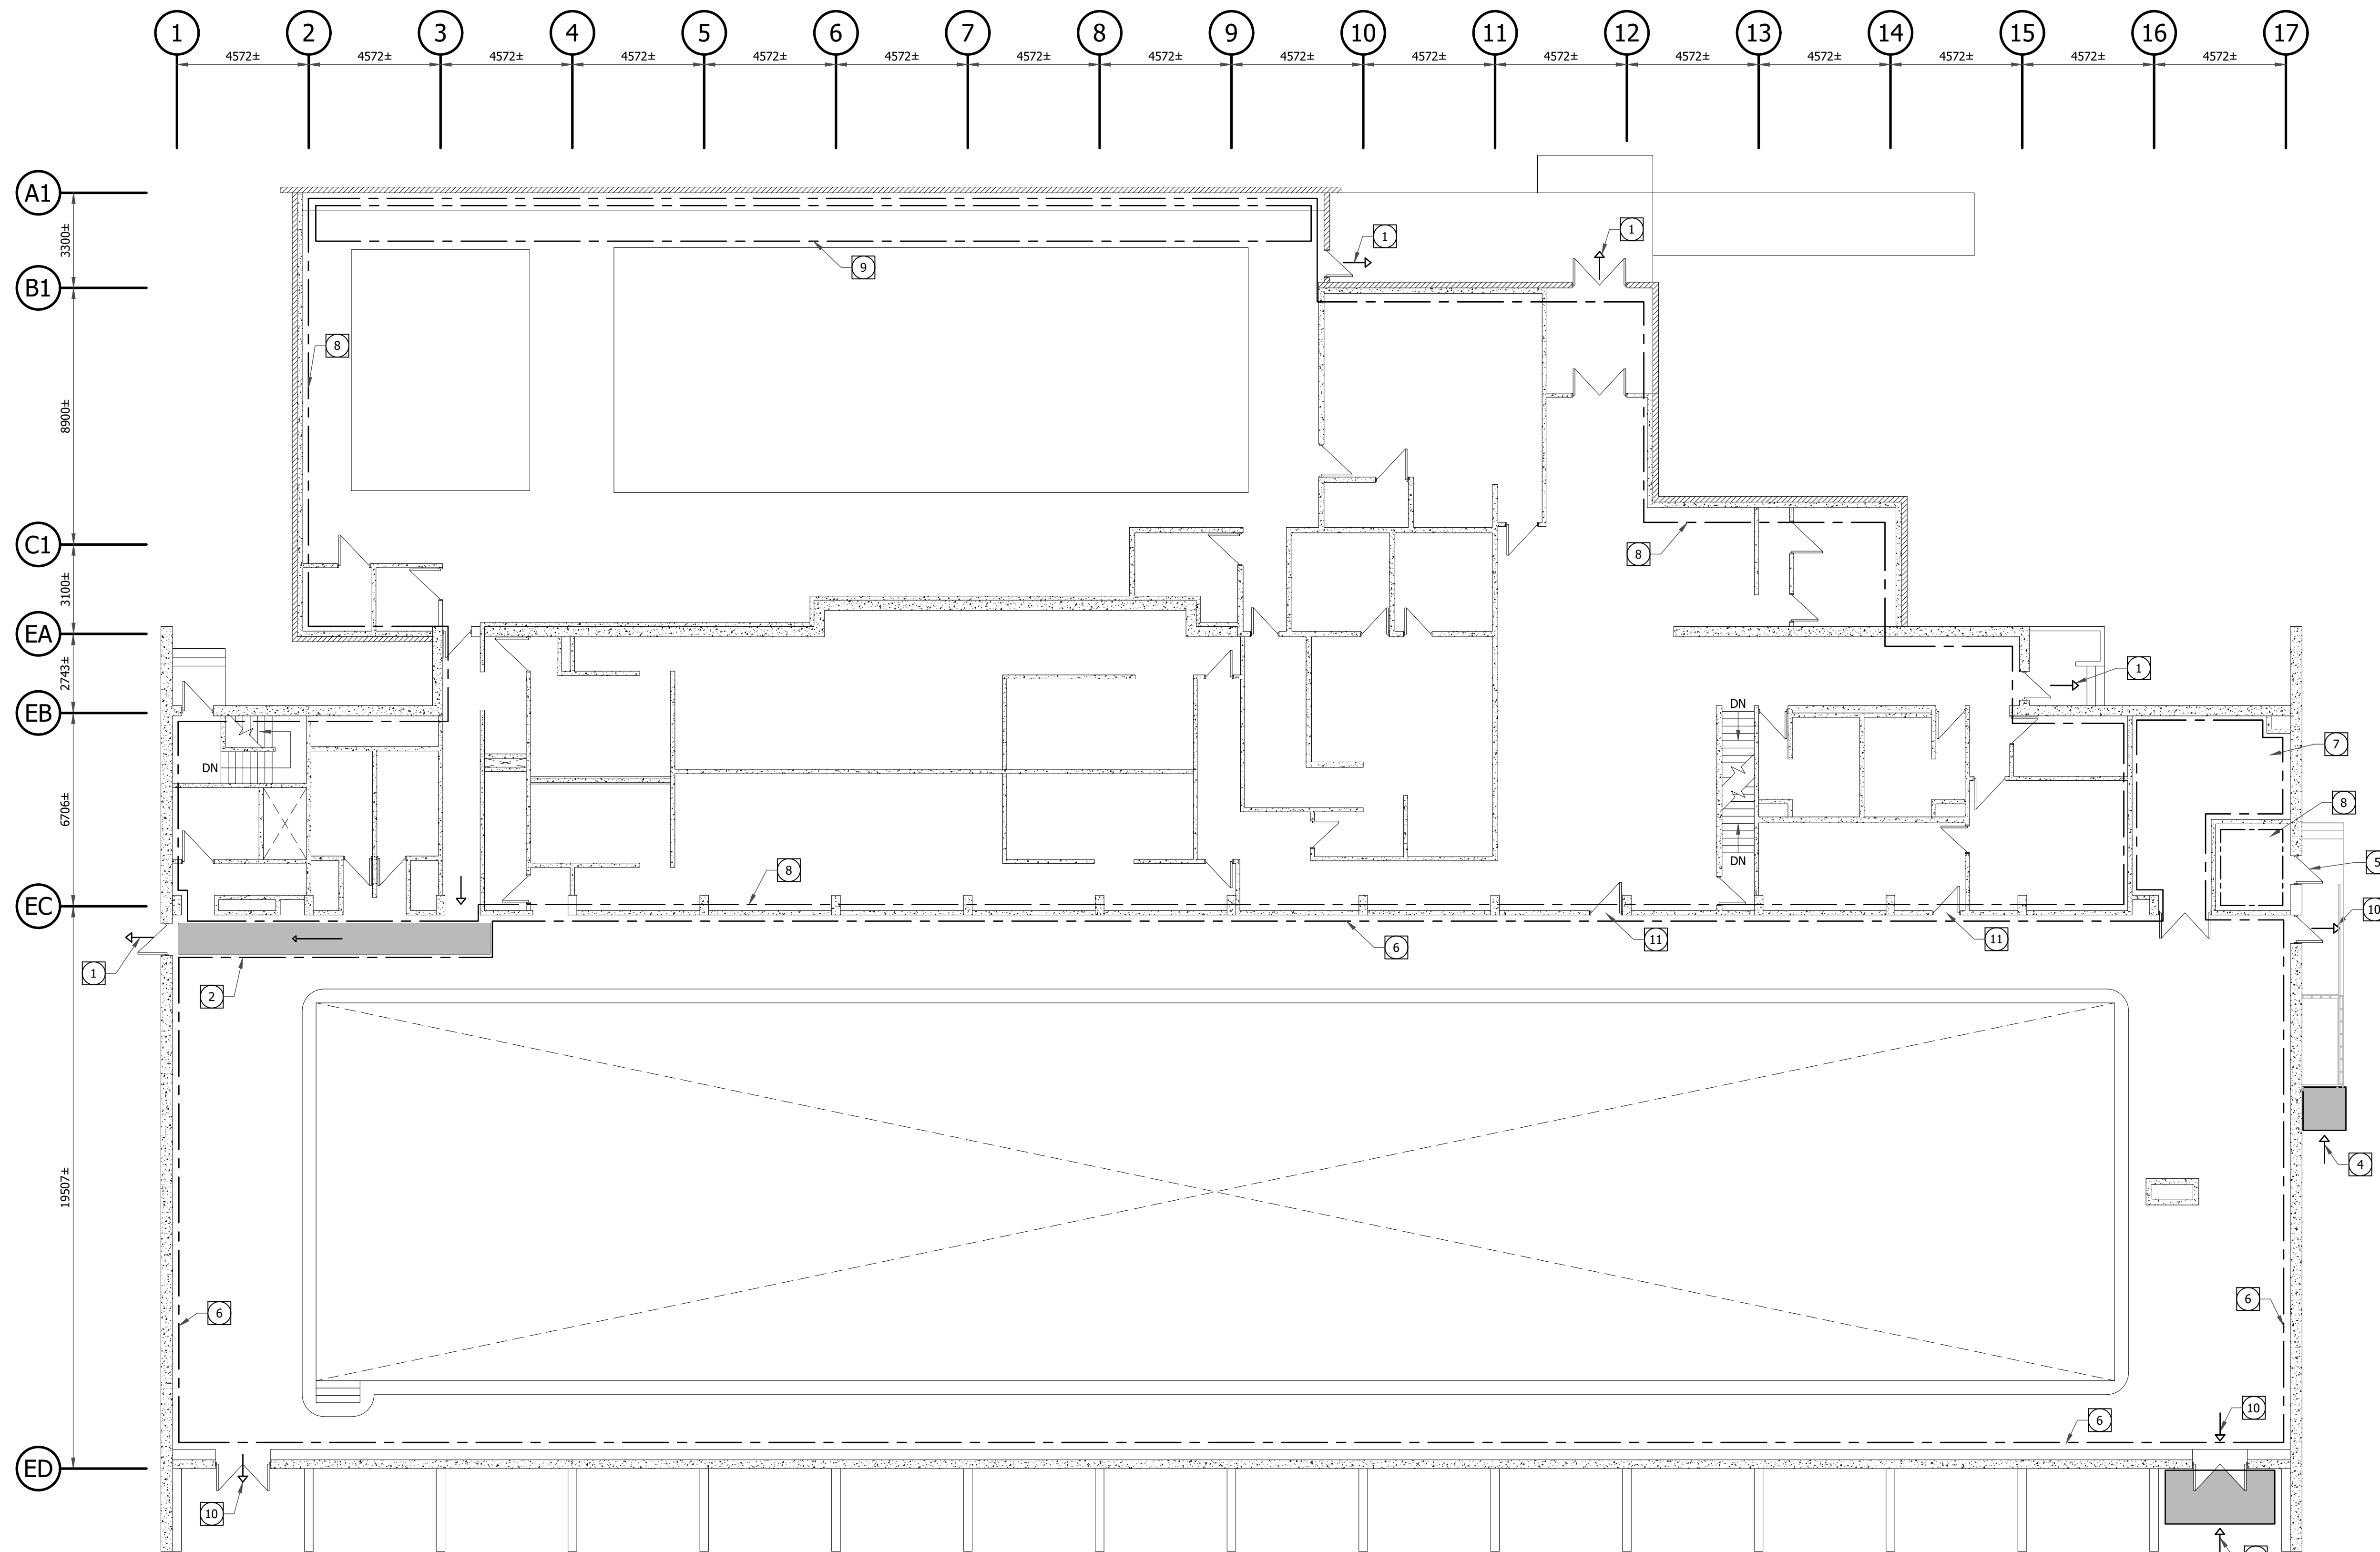


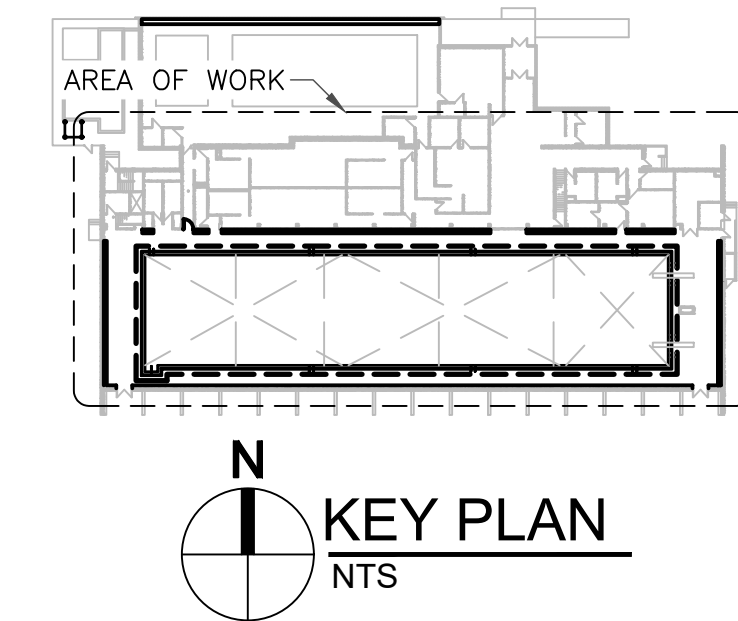


MAIN FLOOR PLAN
1:125

KEYNOTES:

- | | | | |
|---|---|----|--|
| 1 | LOCATIONS OF PUBLIC EGRESS FROM FACILITY | 6 | WORK AREA TURNED OVER TO CONTRACTOR. CITY ACCESS FOR OPERATIONS REQUIRED |
| 2 | PROTECTED TUNNEL/HOARDING FOR PUBLIC EGRESS FROM FACILITY THROUGH CONSTRUCTION AREA | 7 | STORAGE ROOM TURNED OVER TO CONTRACTOR FOR OFFICE AND STORAGE |
| 3 | CONTRACTOR BUILDING ENTRANCE TO MAIN FLOOR. PROVIDE HOARDING AND SECURED DOOR | 8 | EXTENT OF AREAS OCCUPIED BY THE CITY. NO CONTRACTOR ACCESS |
| 4 | CONTRACTOR BUILDING ENTRANCE TO BASEMENT. PROVIDE HOARDING AND SECURED DOOR | 9 | SPLASH PAD NORTH WALL REPAIR |
| 5 | ACCESS TO CO2 ROOM. PROVIDE ACCESS BY THE CITY FOR DELIVERIES. COORDINATED THROUGH CONTRACT ADMINISTRATOR | 10 | CONTRACTOR EMERGENCY EGRESS |
| | | 11 | PROVIDE TEMPORARY HOARDING AT EXISTING DOORS TO PREVENT PUBLIC ACCESS INTO CONSTRUCTION AREA |

0	ISSUED FOR CONSTRUCTION	TRB	07-07 2025
No.	REVISION/DESCRIPTION	BY	DATE

SEAL

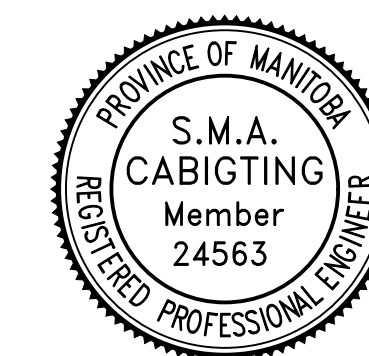

2025.07.07	TRB	ACG	TRB	TRB
DATE	DESIGNED	DRAWN	CHECKED	APPROVED

Winnipeg THE CITY OF WINNIPEG
ASSETS & PROJECT MANAGEMENT
DEPARTMENT
MUNICIPAL ACCOMMODATIONS DIVISION
3-65 GARRY STREET, R3C 4K4

PROJECT
**SEVEN OAKS POOL
POOL RENEWAL**

444 ADSUM DRIVE
SHEET TITLE

**PUBLIC AND CONTRACTOR
AREAS - MAIN FLOOR PLAN**

SCALE	PROJECT No:	SHEET No:
AS SHOWN	2023-0220	S0.5

DRAWING SHEET SIZE: A1 (594x841) PLOT 1:1