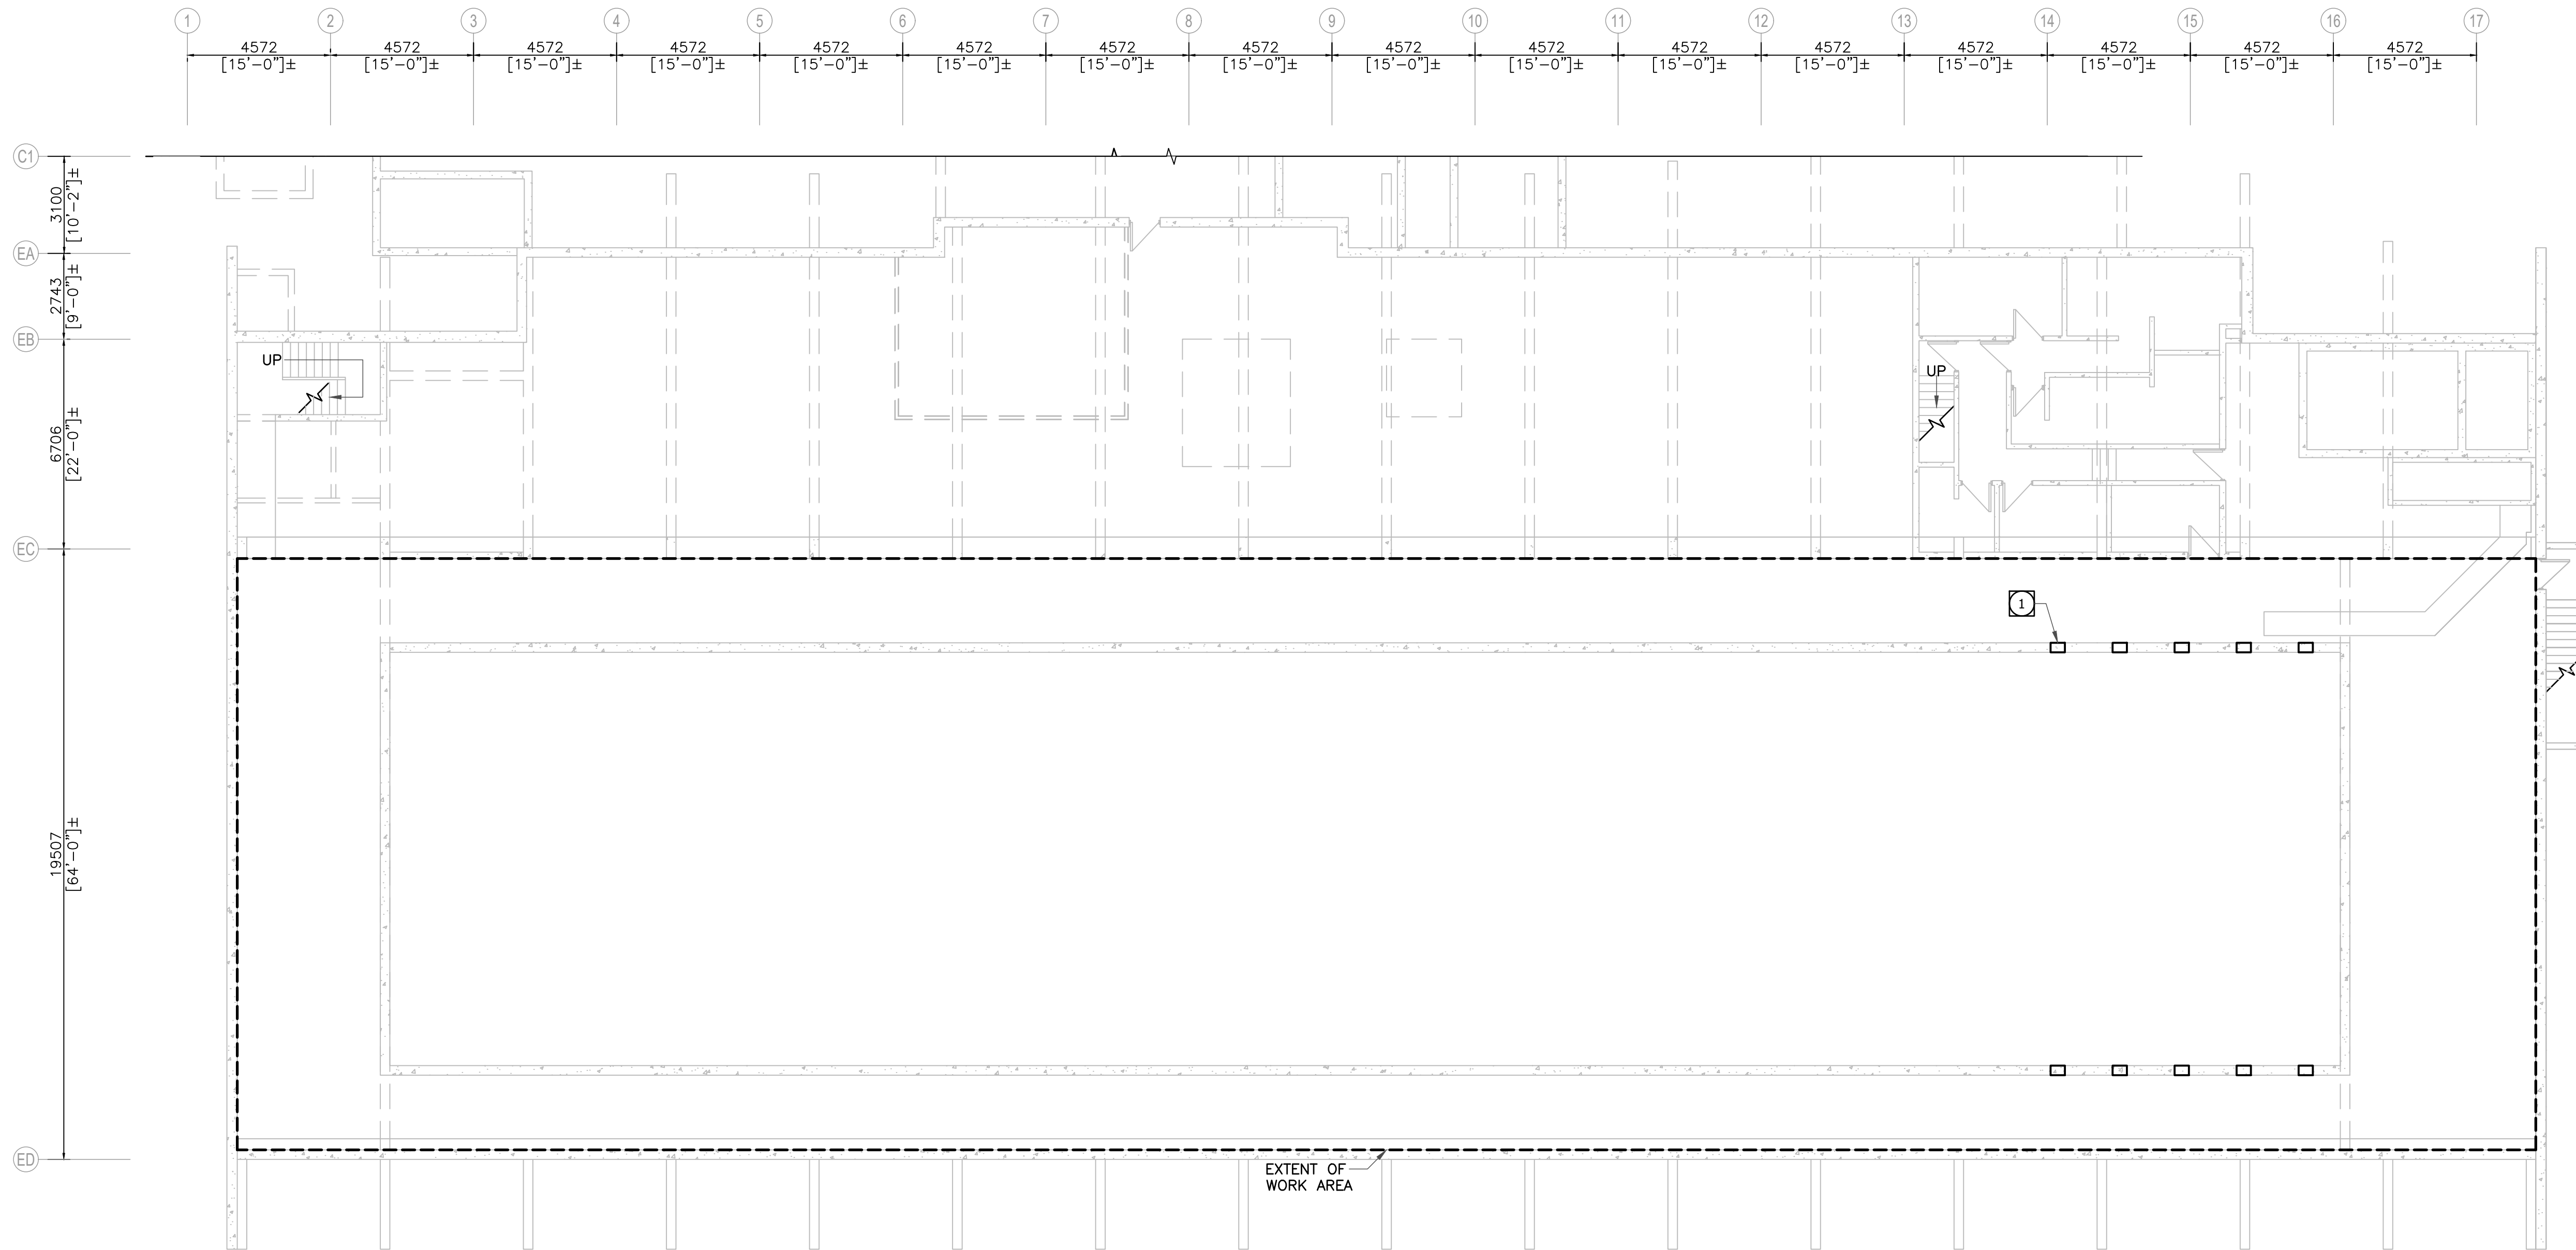
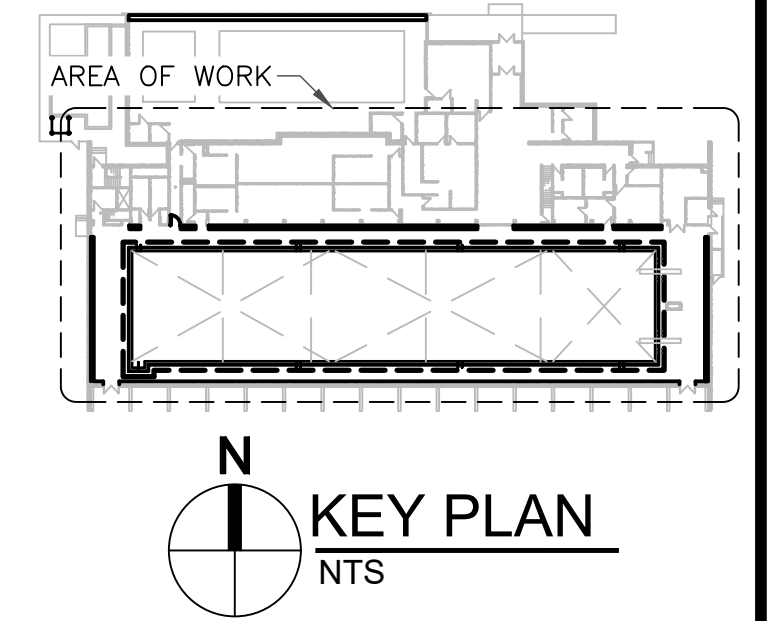


POOL AREA

PARTIAL BASEMENT FLOOR PLAN - STRUCTURAL REPAIRS

1:125

KEYNOTES

1. EXISTING THROUGH TANK WALL LIGHT INFILL (STIPULATED PRICE): REMOVE EXISTING THROUGH TANK WALL LIGHTS, ASSOCIATED ELECTRICAL AND CONCRETE. INFILL AS SHOWN ON DETAILS 9/S5.1 AND 10/S5.1. SEE ALSO ELECTRICAL.

DRAWING NOTES

1. REFER TO S2.1 FOR REMAINING STRUCTURAL REPAIRS.

0	ISSUED FOR CONSTRUCTION	TRB	07-07 2025
No.	REVISION/DESCRIPTION	BY	DATE

SEAL



2025.07.07	TRB	ACG	TRB	TRB
DATE	DESIGNED	DRAWN	CHECKED	APPROVED

Winnipeg THE CITY OF WINNIPEG
ASSETS & PROJECT MANAGEMENT
DEPARTMENT
MUNICIPAL ACCOMMODATIONS DIVISION
3-65 GARRY STREET, R3C 4K4

PROJECT
**SEVEN OAKS POOL
POOL RENEWAL**

444 ADSUM DRIVE
SHEET TITLE

**POOL AREA
PARTIAL BASEMENT FLOOR PLAN**

SCALE	PROJECT No:	SHEET No:
AS SHOWN	2023-0220	S2.2

DRAWING SHEET SIZE: A1 (594x841) PLOT 1:1