
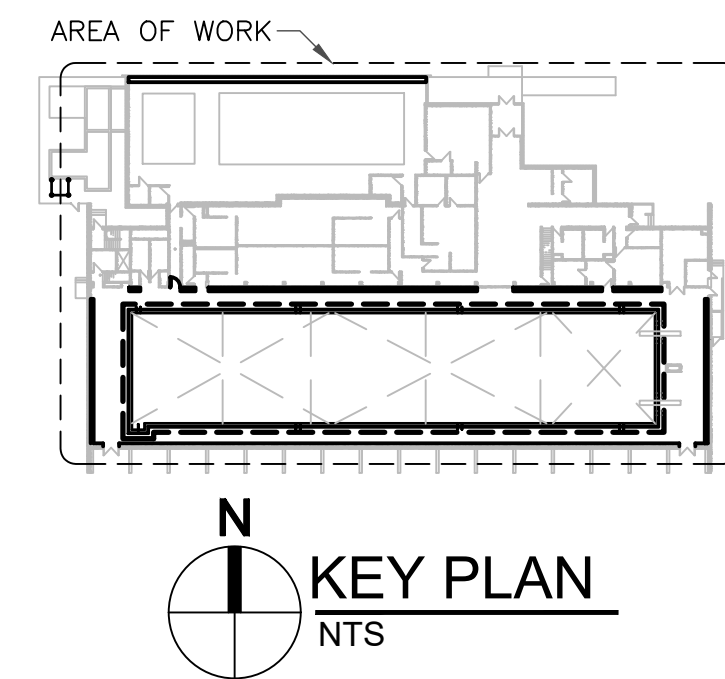


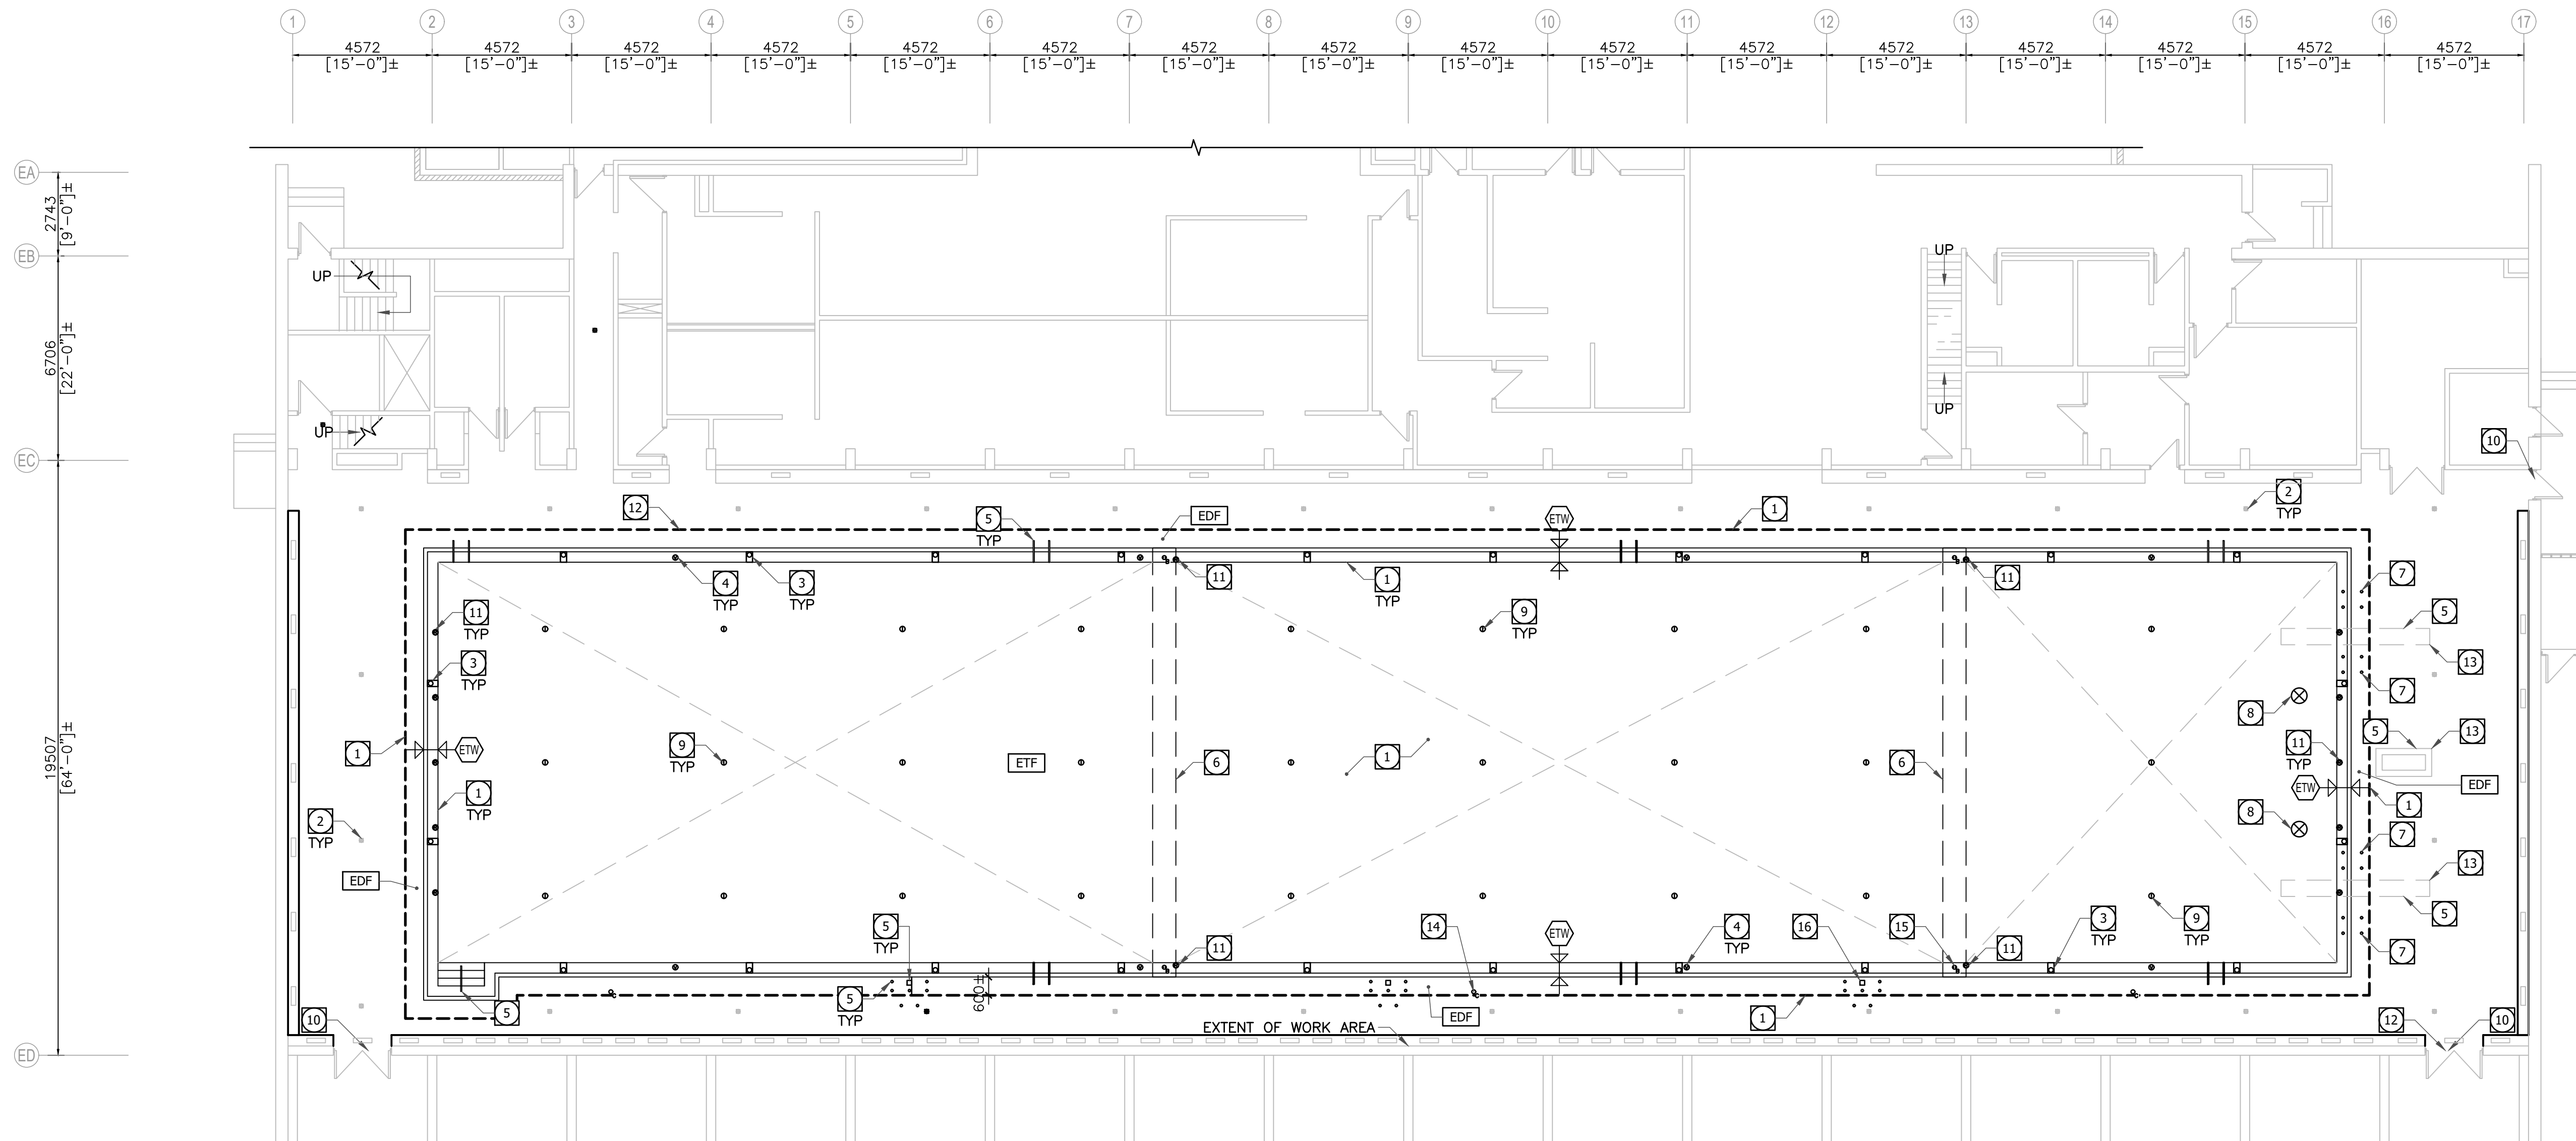

N
POOL AREA
PARTIAL MAIN FLOOR PLAN - DEMOLITION TILING AND WATERPROOFING
1:125

KEYNOTES

- 1 REMOVE EXISTING MORTAR BED, TILE, GROUT AND ALL OTHER EXISTING MATERIALS TO STRUCTURAL CONCRETE SURFACE FROM POOL TANK WALLS AND FLOOR AND POOL AREA DECK WITHIN THE EXTENT OF TILE DEMOLITION (KEYNOTE 12) UNLESS OTHERWISE IDENTIFIED.
- 2 FLOOR DRAINS TO REMAIN (NIC).
- 3 SKIMMERS. SEE MECHANICAL AND STRUCTURAL DRAWING S2.1.
- 4 VACUUM PORTS. SEE MECHANICAL AND STRUCTURAL DRAWING S2.1.
- 5 RAILING, LADDER, LIFEGUARD STATION, AND ALL OTHER DECK MOUNTED FIXTURES: REMOVE FIXTURE, SALVAGE AND STORE FOR RE-INSTALLATION. REMOVE AND DISPOSE OF ANCHORS WITHIN EXTENT OF TILE DEMOLITION (KEYNOTE 12) - REFER TO STRUCTURAL DRAWING S2.1. EXISTING ANCHORS BEYOND EXTENT OF TILE DEMOLITION (KEYNOTE 12) TO REMAIN.
- 6 REMOVE, SALVAGE, PROTECT, STORE, AND REINSTALL, OR PROTECT IN PLACE DURING CONSTRUCTION EXISTING POOL DIVIDER BULKHEADS. PROVIDE TEMPORARY SHORING TO SUPPORT BULKHEADS IF REMAINING IN PLACE DURING CONSTRUCTION. MEASURE AND RECORD LOCATIONS FOR REINSTALLATION.
- 7 STARTING PLATFORM ANCHORS. SEE STRUCTURAL S2.1.


- 8 MAIN DRAINS. SEE MECHANICAL AND STRUCTURAL DRAWING S2.1.
- 9 POOL INLETS. SEE MECHANICAL AND STRUCTURAL DRAWING S2.1.
- 10 EXISTING DOOR THRESHOLD TO REMAIN (NIC).
- 11 ROPE ANCHORS. SEE STRUCTURAL DRAWING S2.1.
- 12 EXTENT OF TILE DEMOLITION.
- 13 REMOVE EXISTING WATERPROOFING MEMBRANE/COATING ON DIVING PLATFORMS.
- 14 ACCESSIBLE CHAIR LIFT. SEE STRUCTURAL DRAWING S2.1.
- 15 BULKHEAD ANCHOR. SEE STRUCTURAL DRAWING S2.1.
- 16 EXISTING ABANDONED RECESSED PANEL AT LIFEGUARD STATIONS. REMOVE AND DISPOSE OF RECESSED PANEL AND COVER. INFILL WITH CERAMIC TILE MORTAR BED.

DRAWING NOTES


1. DISCONNECT AND REMOVE EXISTING FIXTURE GROUNDING SYSTEM. SEE ELECTRICAL.
2. DESIGN, IMPLEMENT AND MAINTAIN DUST CONTROL PLAN AND MEASURES AS SPECIFIED TO PREVENT SPREAD OF CONSTRUCTION DUST.

ASSEMBLIES DEMOLITION


- EDF DECK FLOOR
- REMOVE EXISTING TILE
 - REMOVE EXISTING GROUT JOINT
 - REMOVE EXISTING TILE SETTING MORTAR
 - REMOVE EXISTING WATERPROOFING MEMBRANE
 - REMOVE EXISTING MORTAR BED
 - REMOVE EXISTING BONDING AGENT
 - EXPOSE EXISTING CONCRETE SUBSTRATE (CONCRETE TO REMAIN)

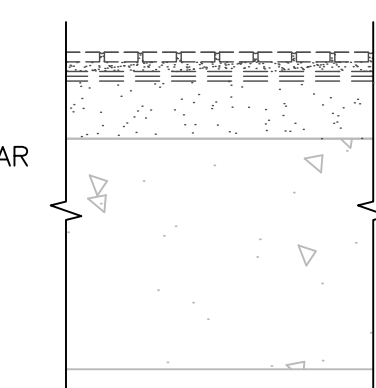

- ETF TANK FLOOR
- REMOVE EXISTING TILE
 - REMOVE EXISTING GROUT JOINT
 - REMOVE EXISTING TILE SETTING MORTAR
 - REMOVE EXISTING WATERPROOFING MEMBRANE
 - REMOVE EXISTING MORTAR BED
 - REMOVE EXISTING BONDING AGENT
 - EXPOSE EXISTING CONCRETE SUBSTRATE (CONCRETE TO REMAIN)

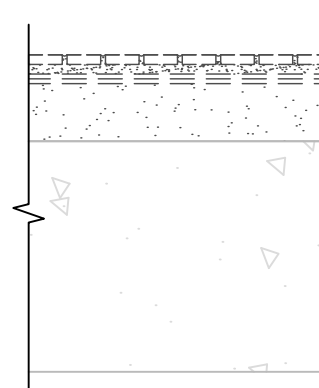

- ETW TANK WALL
- REMOVE EXISTING TILE GROUT JOINT
 - REMOVE EXISTING TILE SETTING MORTAR
 - REMOVE EXISTING WATERPROOFING MEMBRANE
 - REMOVE EXISTING MORTAR BED
 - REMOVE EXISTING BONDING AGENT
 - EXPOSE EXISTING CONCRETE SUBSTRATE (CONCRETE TO REMAIN)

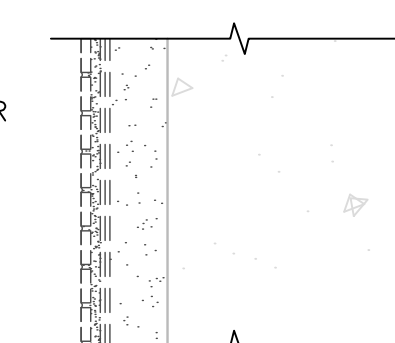

0	ISSUED FOR CONSTRUCTION	TRB	07-07 2025
No.	REVISION/DESCRIPTION	BY	DATE

SEAL



2025.07.07	TRB	ACG	TRB	TRB
DATE	DESIGNED	DRAWN	CHECKED	APPROVED

THE CITY OF WINNIPEG
ASSETS & PROJECT MANAGEMENT
DEPARTMENT
MUNICIPAL ACCOMMODATIONS DIVISION
3-65 GARRY STREET, R3C 4K4

PROJECT
SEVEN OAKS POOL
POOL RENEWAL

444 ADSUM DRIVE
SHEET TITLE

POOL AREA
PARTIAL MAIN FLOOR PLAN
DEMOLITION TILING AND WATERPROOFING

SCALE	PROJECT No:	SHEET No:
AS SHOWN	2023-0220	S2.3

DRAWING SHEET SIZE: A1 (594x841) PLOT 1:1