
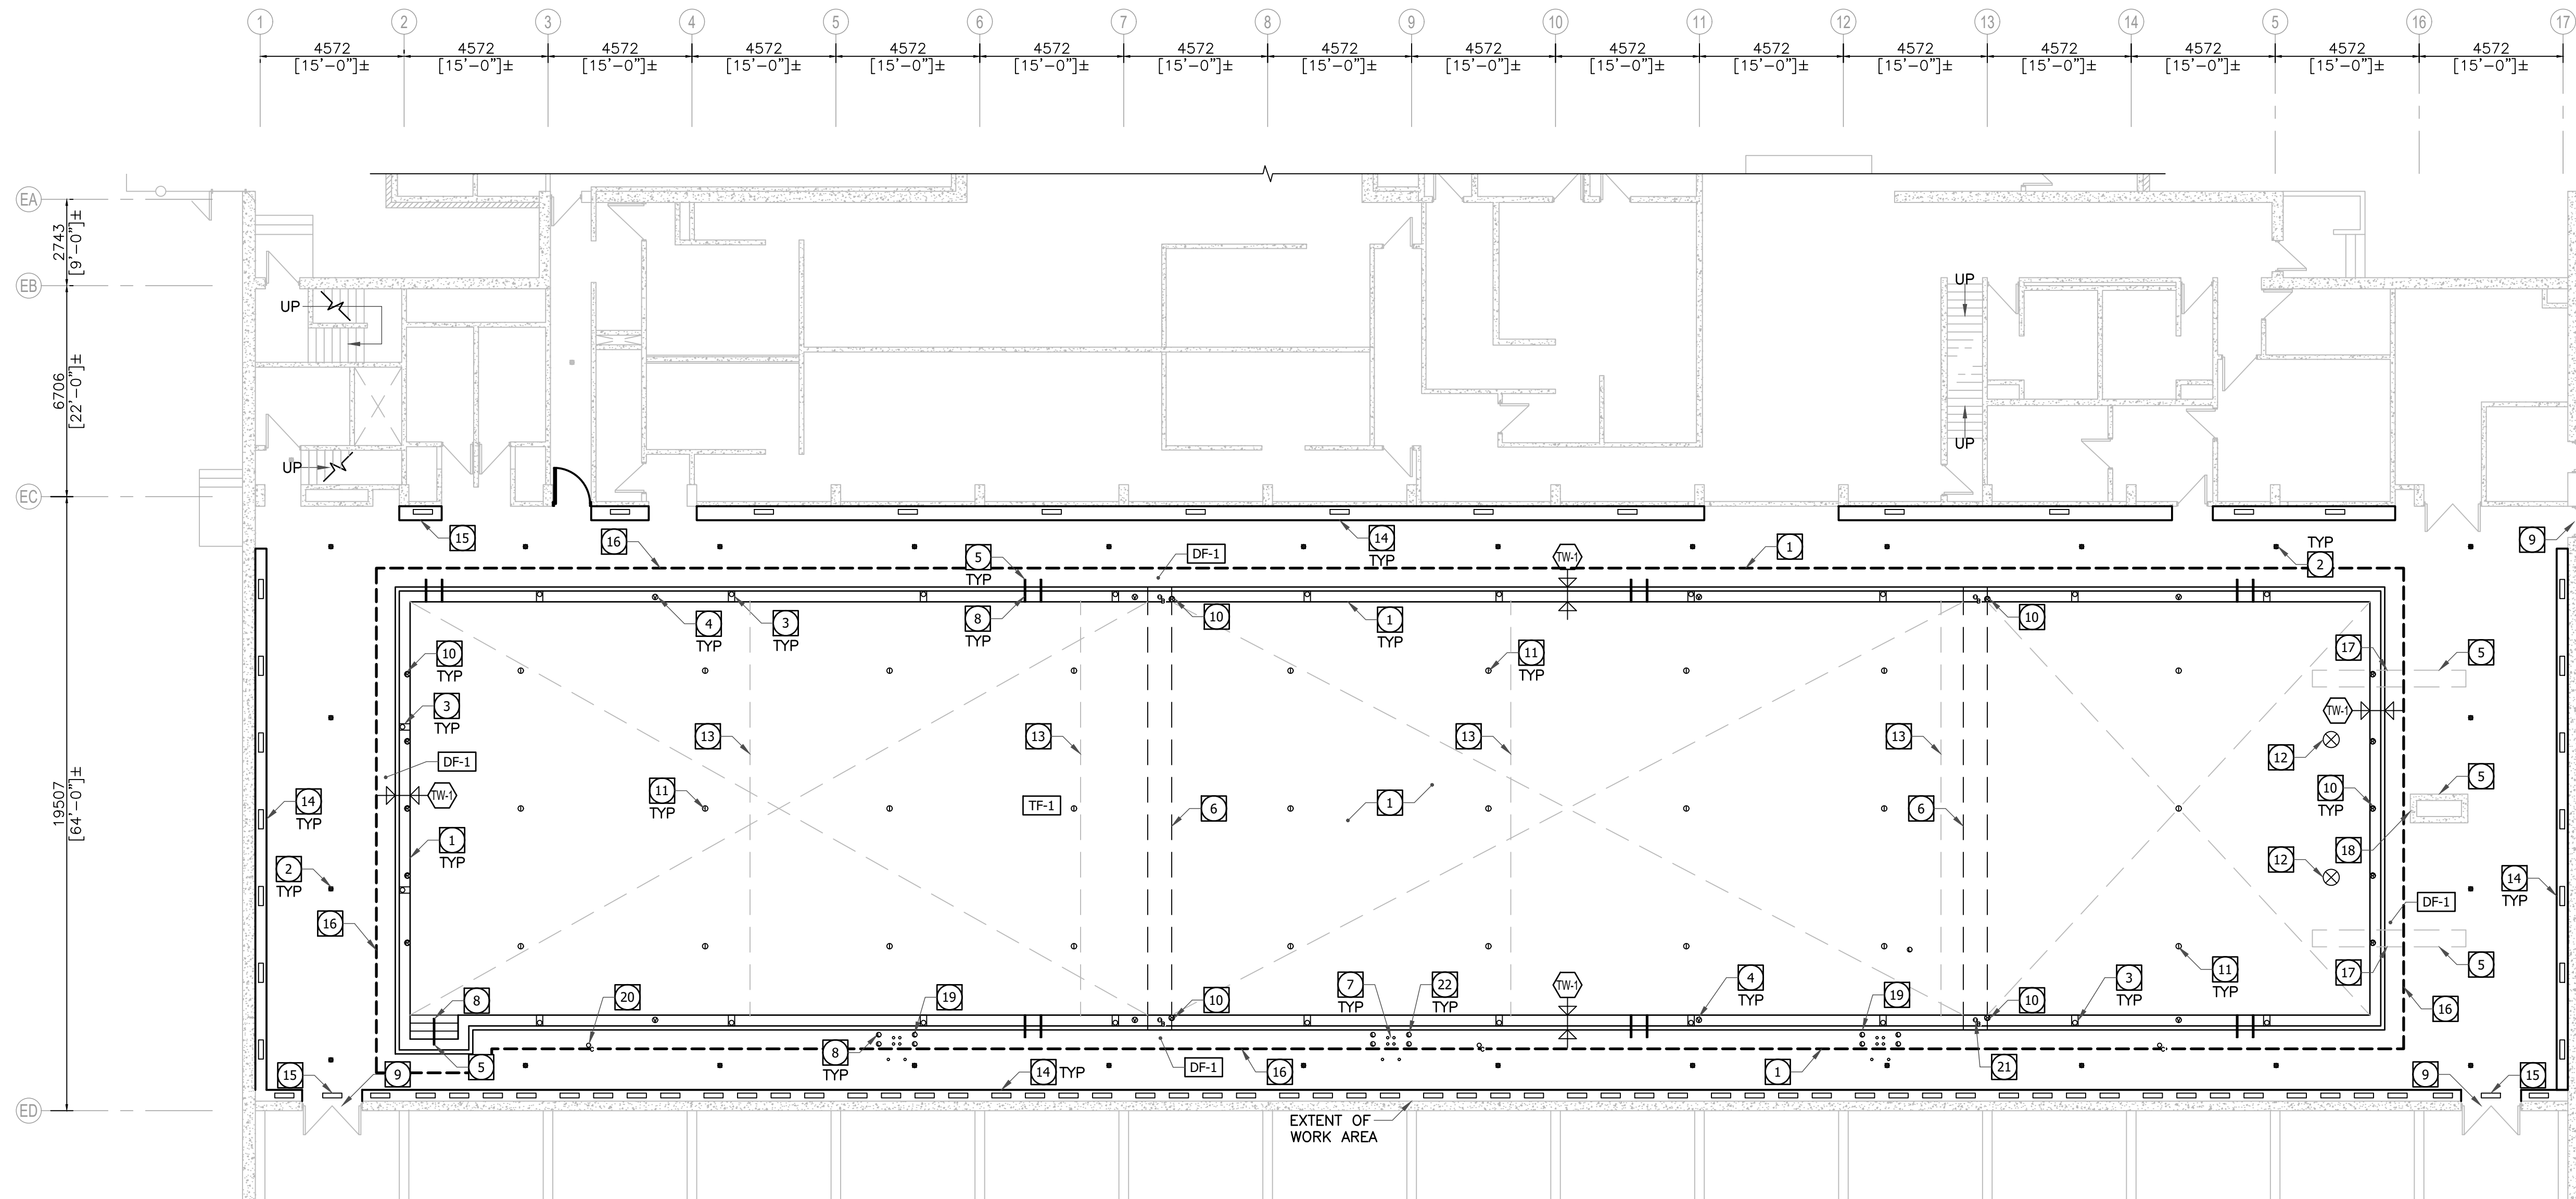


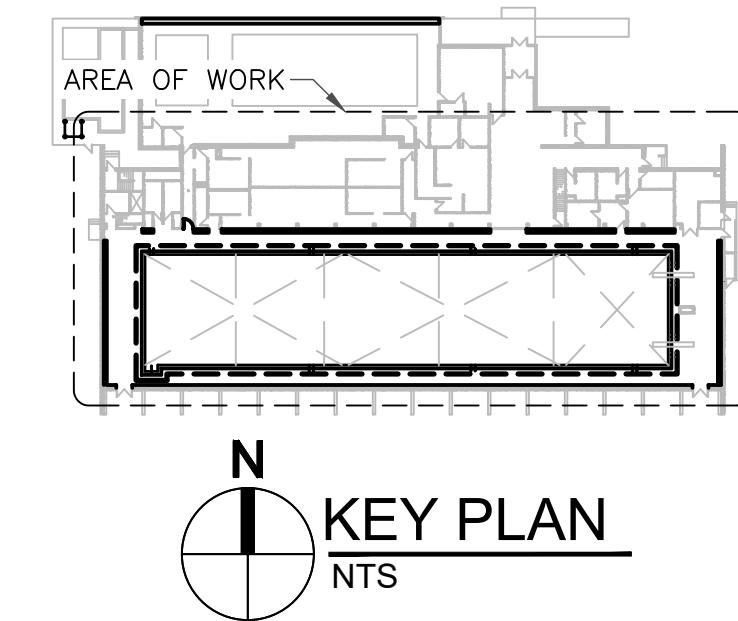

POOL AREA
PARTIAL MAIN FLOOR PLAN - NEW CONSTRUCTION
1:125


KEYNOTES

- MORTAR BED, TILE, AND GROUT SYSTEM. SEE ARCHITECTURAL FOR TILE LAYOUT.
- FLOOR DRAINS TO REMAIN (NIC).
- SKIMMERS: SEE MECHANICAL AND STRUCTURAL FOR INSTALLATION. SEE DETAIL 5/S5.6 FOR TILE AND WATERPROOFING INSTALLATION.
- VACUUM PORTS: SEE MECHANICAL AND STRUCTURAL FOR INSTALLATION. SEE DETAIL 10/S5.5 FOR TILE AND WATERPROOFING INSTALLATION.
- REINSTALL SALVAGED RAILINGS, LADDERS, LIFEGUARD STATIONS, ACCESSIBLE LIFT CHAIR, DIVING BOARDS AND OTHER SURFACE MOUNTED FIXTURES TEMPORARILY REMOVED FOR CONSTRUCTION.
- REINSTALL SALVAGED EXISTING POOL DIVIDER BULKHEADS.
- SINGLE BOLT TYPE ANCHOR AT LIFEGUARD CHAIR: PROVIDE 4 ANCHOR INSERTS AS SHOWN ON DETAIL 5/S5.5. VERIFY LOCATIONS WITH EXISTING LIFEGUARD CHAIR SUPPORT PLATE.
- ANCHORS FOR HAND RAILS & GRAB RAILS. INSTALL AS SHOWN ON STRUCTURAL. SEE DETAIL 8/S5.5 FOR TILE AND WATERPROOFING INSTALLATION.
- DOOR THRESHOLD TO REMAIN (NIC).
- ROPE ANCHORS: SEE STRUCTURAL FOR INSTALLATION. SEE DETAIL 9/S5.5 FOR TILE AND WATERPROOFING INSTALLATION.
- POOL INLETS: SEE MECHANICAL AND STRUCTURAL FOR INSTALLATION. SEE DETAIL 11/S5.5 FOR TILE AND WATERPROOFING INSTALLATION.
- MAIN DRAIN: SEE MECHANICAL AND STRUCTURAL FOR INSTALLATION. SEE DETAIL 13/S5.5 FOR TILE AND WATERPROOFING INSTALLATION.
- CONTROL JOINT. SEE DETAIL 3/S5.5 FOR TILE AND WATERPROOFING INSTALLATION.
- DUCT BULKHEAD TO REMAIN (NIC).
- DUCT BULKHEAD TO REMAIN (NIC).
- TILE TRANSITION. SEE DETAIL 2/S5.5 FOR TILE AND WATERPROOFING INSTALLATION.


- TILE TRANSITION AT DIVING BOARD CONCRETE PLATFORM. SEE DETAIL 2/S5.6 FOR TILE AND WATERPROOFING INSTALLATION.
- TILE TRANSITION AT DIVING TOWER. SEE DETAIL 3/S5.6 FOR TILE AND WATERPROOFING INSTALLATION.
- CABLE/CONDUIT PENETRATION THROUGH DECK FLOOR: SEE DETAIL 12/S5.5 FOR TILE AND WATERPROOFING INSTALLATION.
- ACCESSIBLE CHAIR: INSTALL ANCHOR AS SHOWN ON STRUCTURAL. INSTALL CERAMIC TILE SYSTEM SIMILAR TO DETAIL 8/S5.5.
- BULKHEAD ANCHOR: INSTALL ANCHOR AS SHOWN ON STRUCTURAL. INSTALL CERAMIC TILE SYSTEM SIMILAR TO DETAIL 8/S5.5.
- LIFEGUARD CHAIR ANCHORS: INSTALL ANCHOR AS SHOWN ON STRUCTURAL. INSTALL CERAMIC TILE SYSTEM SIMILAR TO DETAILS 6/S5.5 AND 7/S5.5.

ASSEMBLIES


- DF-1 DECK FLOOR**
- TILE (SEE ARCH)
 - GROUT JOINT
 - TILE SETTING MORTAR
 - WATERPROOFING MEMBRANE
 - MORTAR BED - POOL DECK FLOOR AND TANK FLOOR
 - BONDING AGENT
 - EXISTING CONCRETE SUBSTRATE

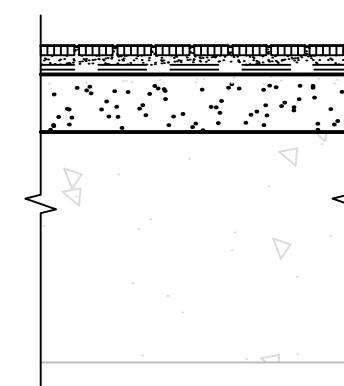

- TF-1 TANK FLOOR**
- TILE (SEE ARCH)
 - GROUT JOINT
 - TILE SETTING MORTAR
 - WATERPROOFING MEMBRANE
 - MORTAR BED - POOL DECK FLOOR AND TANK FLOOR
 - BONDING AGENT
 - EXISTING CONCRETE SUBSTRATE

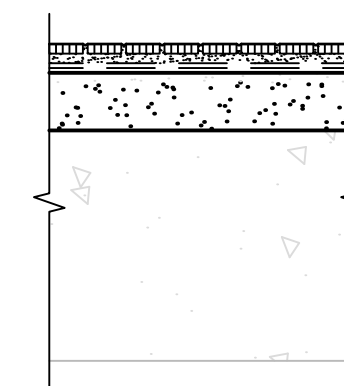

- TW-1 TANK WALL**
- TILE (SEE ARCH)
 - GROUT JOINT
 - TILE SETTING MORTAR
 - WATERPROOFING MEMBRANE
 - MORTAR BED - POOL DECK FLOOR AND TANK FLOOR
 - BONDING AGENT
 - EXISTING CONCRETE SUBSTRATE

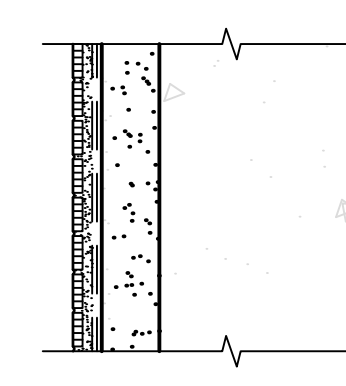


DRAWING NOTES

- INSTALL GROUNDING SYSTEM TO FIXTURES. SEE ELECTRICAL.
- DESIGN, IMPLEMENT AND MAINTAIN DUST CONTROL PLAN AND MEASURES AS SPECIFIED TO PREVENT SPREAD OF CONSTRUCTION DUST.
- REPAIR CRACKS IN CONCRETE SUBSTRATE (UNIT PRICE) AS SPECIFIED AND AS SHOWN ON DETAIL 4/S5.5.
- REFER TO DETAIL 1/S5.6 FOR TILE AND WATERPROOFING INSTALLATION AT GUTTER AROUND PERIMETER OF TANK.
- REFER TO DETAIL 4/S5.6 FOR TILE AND WATERPROOFING INSTALLATION AT STAIRS INTO TANK.

0	ISSUED FOR CONSTRUCTION	TRB	07-07 2025
No.	REVISION/DESCRIPTION	BY	DATE

SEAL

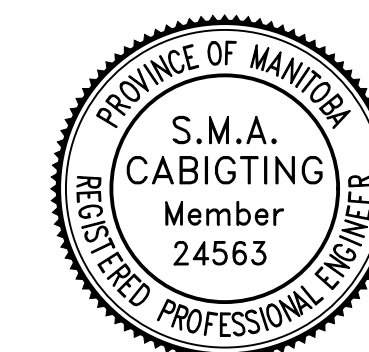

2025.07.07	TRB	ACG	TRB	TRB
DATE	DESIGNED	DRAWN	CHECKED	APPROVED

THE CITY OF WINNIPEG
ASSETS & PROJECT MANAGEMENT
DEPARTMENT
MUNICIPAL ACCOMMODATIONS DIVISION
3-65 GARRY STREET, R3C 4K4

PROJECT
**SEVEN OAKS POOL
POOL RENEWAL**

444 ADSUM DRIVE
SHEET TITLE

**POOL AREA
PARTIAL MAIN FLOOR PLAN
NEW CONSTRUCTION**

SCALE	PROJECT No:	SHEET No:
AS SHOWN	2023-0220	S2.4

DRAWING SHEET SIZE: A1 (594x841) PLOT 1:1