



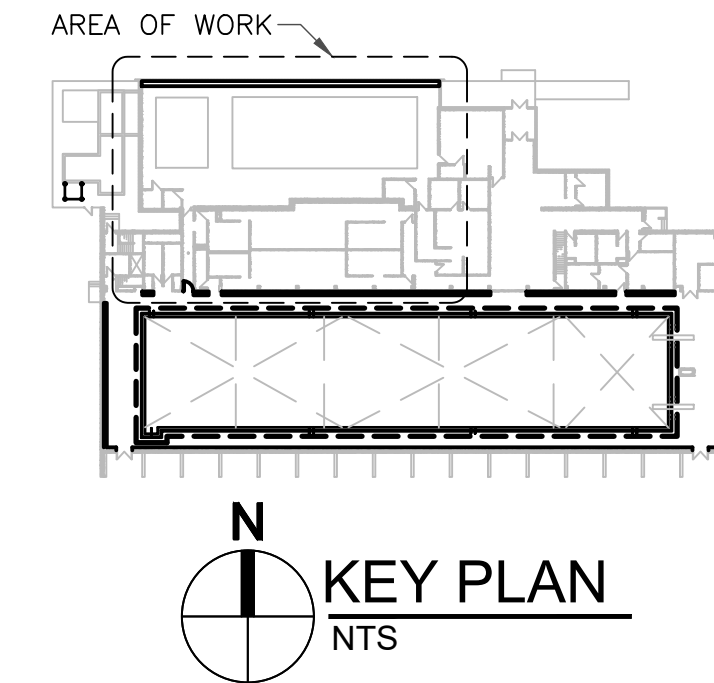


KEYNOTES

- 1 REMOVE EXISTING TILE AND MORTAR BED TO EXPOSE CONCRETE STRUCTURE, DEMOLISH CONCRETE, REMOVE WATERSTOP, PROVIDE REPLACEMENT WATERSTOP, INFILL WITH REPAIR MORTAR AND PROVIDE REPLACEMENT MORTAR BED AND CERAMIC TILES TO MATCH. SEE DETAILS 1/S2.7 AND 2/S2.7

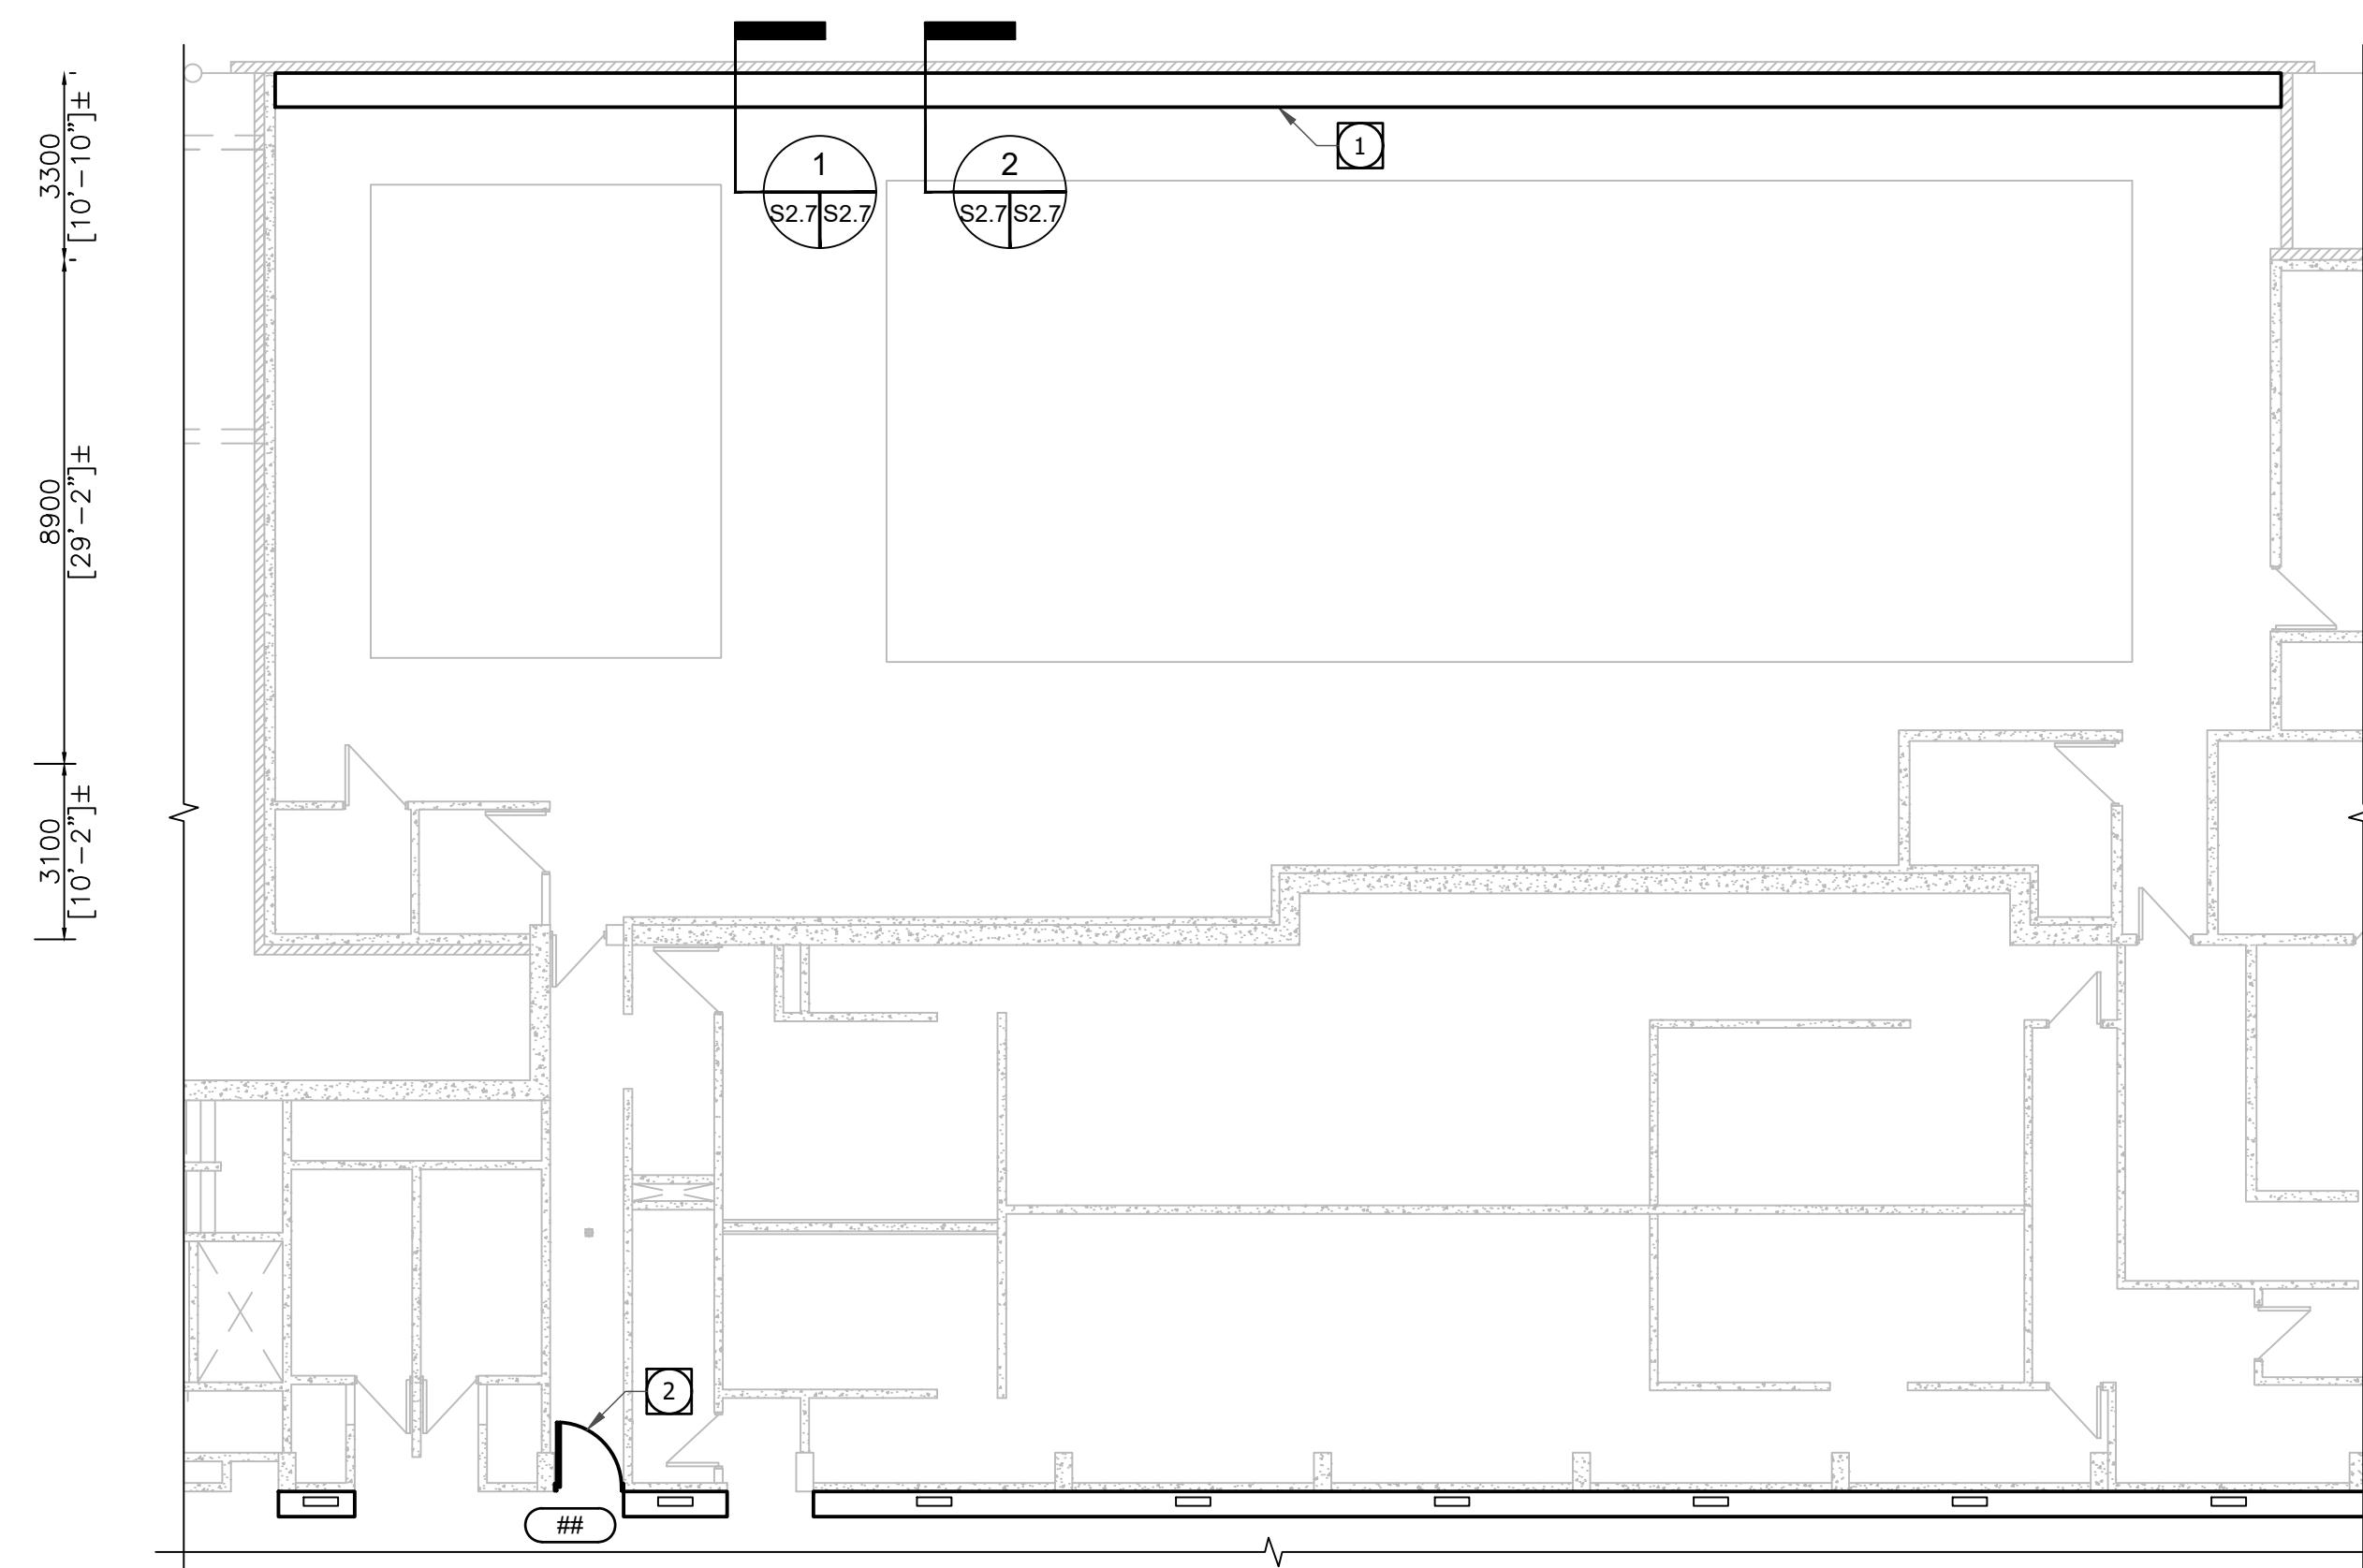


N
SPLASH PAD AREA
PARTIAL MAIN FLOOR PLAN AND DETAILS
1:125

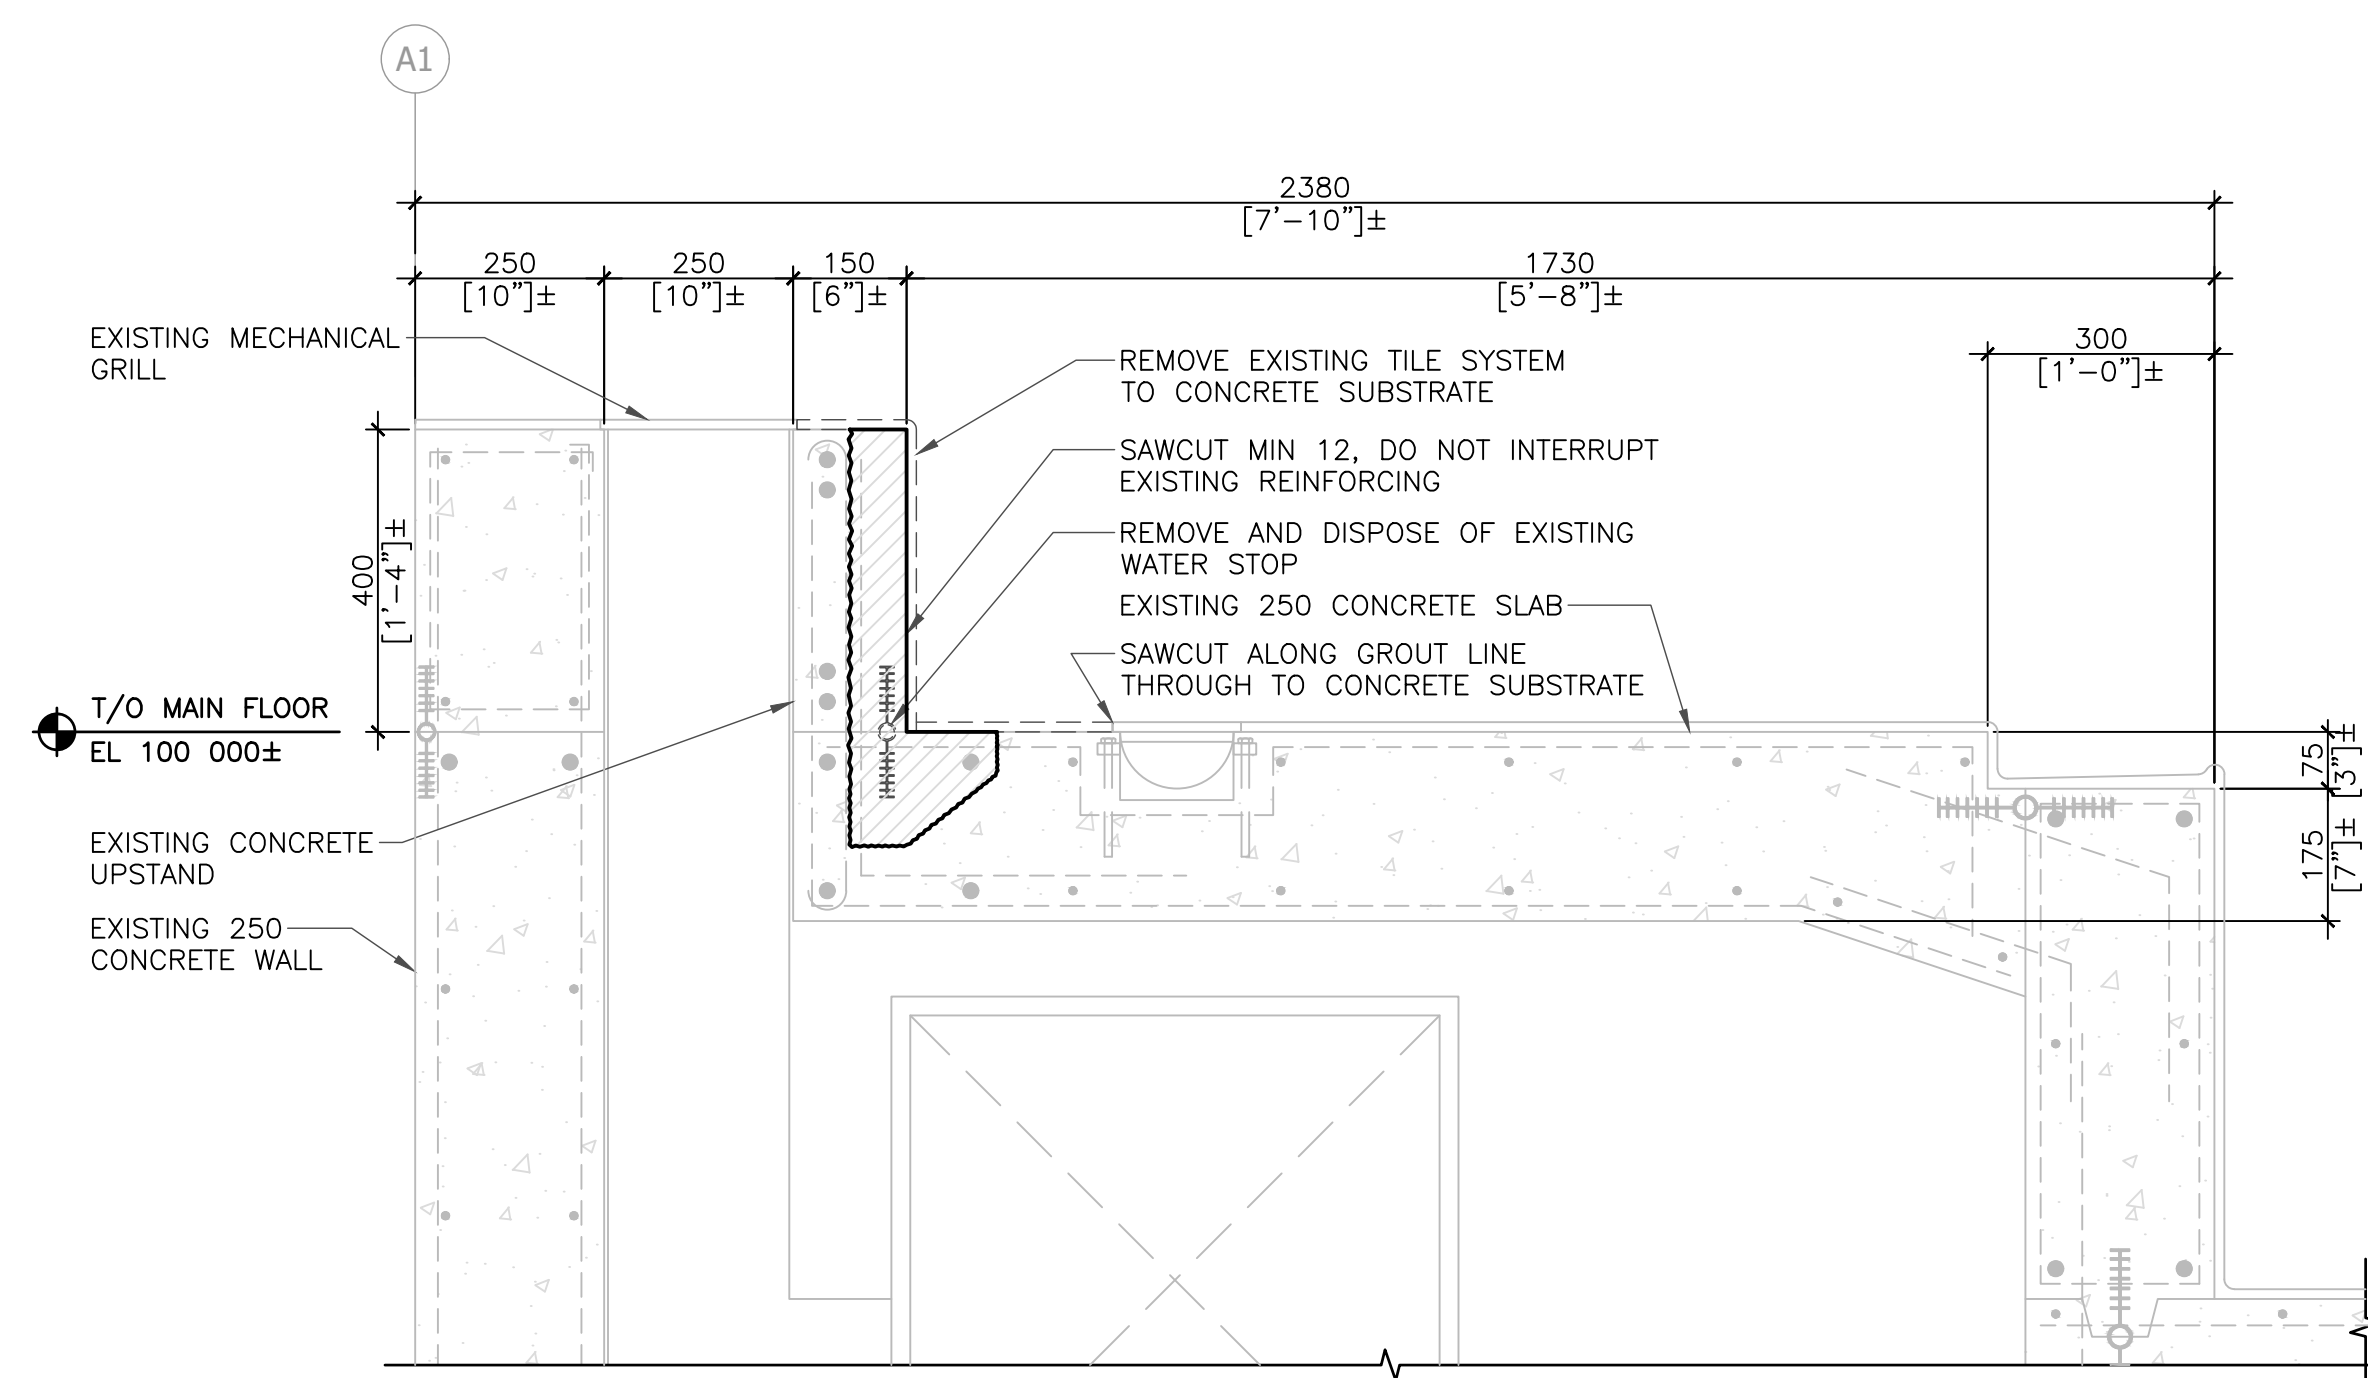

1
SPLASH PAD CURTAIN WALL SILL DETAIL - DEMOLITION
S2.7 S2.7 1:10

GENERAL DETAIL NOTES - DEMOLITION:


1. SCAN REPAIR AREA PRIOR TO DEMOLITION TO IDENTIFY EXISTING REINFORCING AND OTHER EMBEDDED ELEMENTS.
2. SAWCUT PERIMETER OF REPAIR AREA TO MIN 13 DEPTH, DO NOT CUT EXISTING REINFORCING. ADJUST DEPTH OF SAWCUT IF EXISTING REINFORCING IS ENCOUNTERED.
3. CHIP OUT CONCRETE AS SHOWN AND PREPARE CONCRETE SURFACE AS SHOWN ON DETAIL B/S5.4 (ICRI CSP)
4. UNLESS OTHERWISE INDICATED, EXISTING REINFORCING EXPOSED BY CONCRETE DEMOLITION TO REMAIN. CLEAN TO NEAR WHITE METAL.

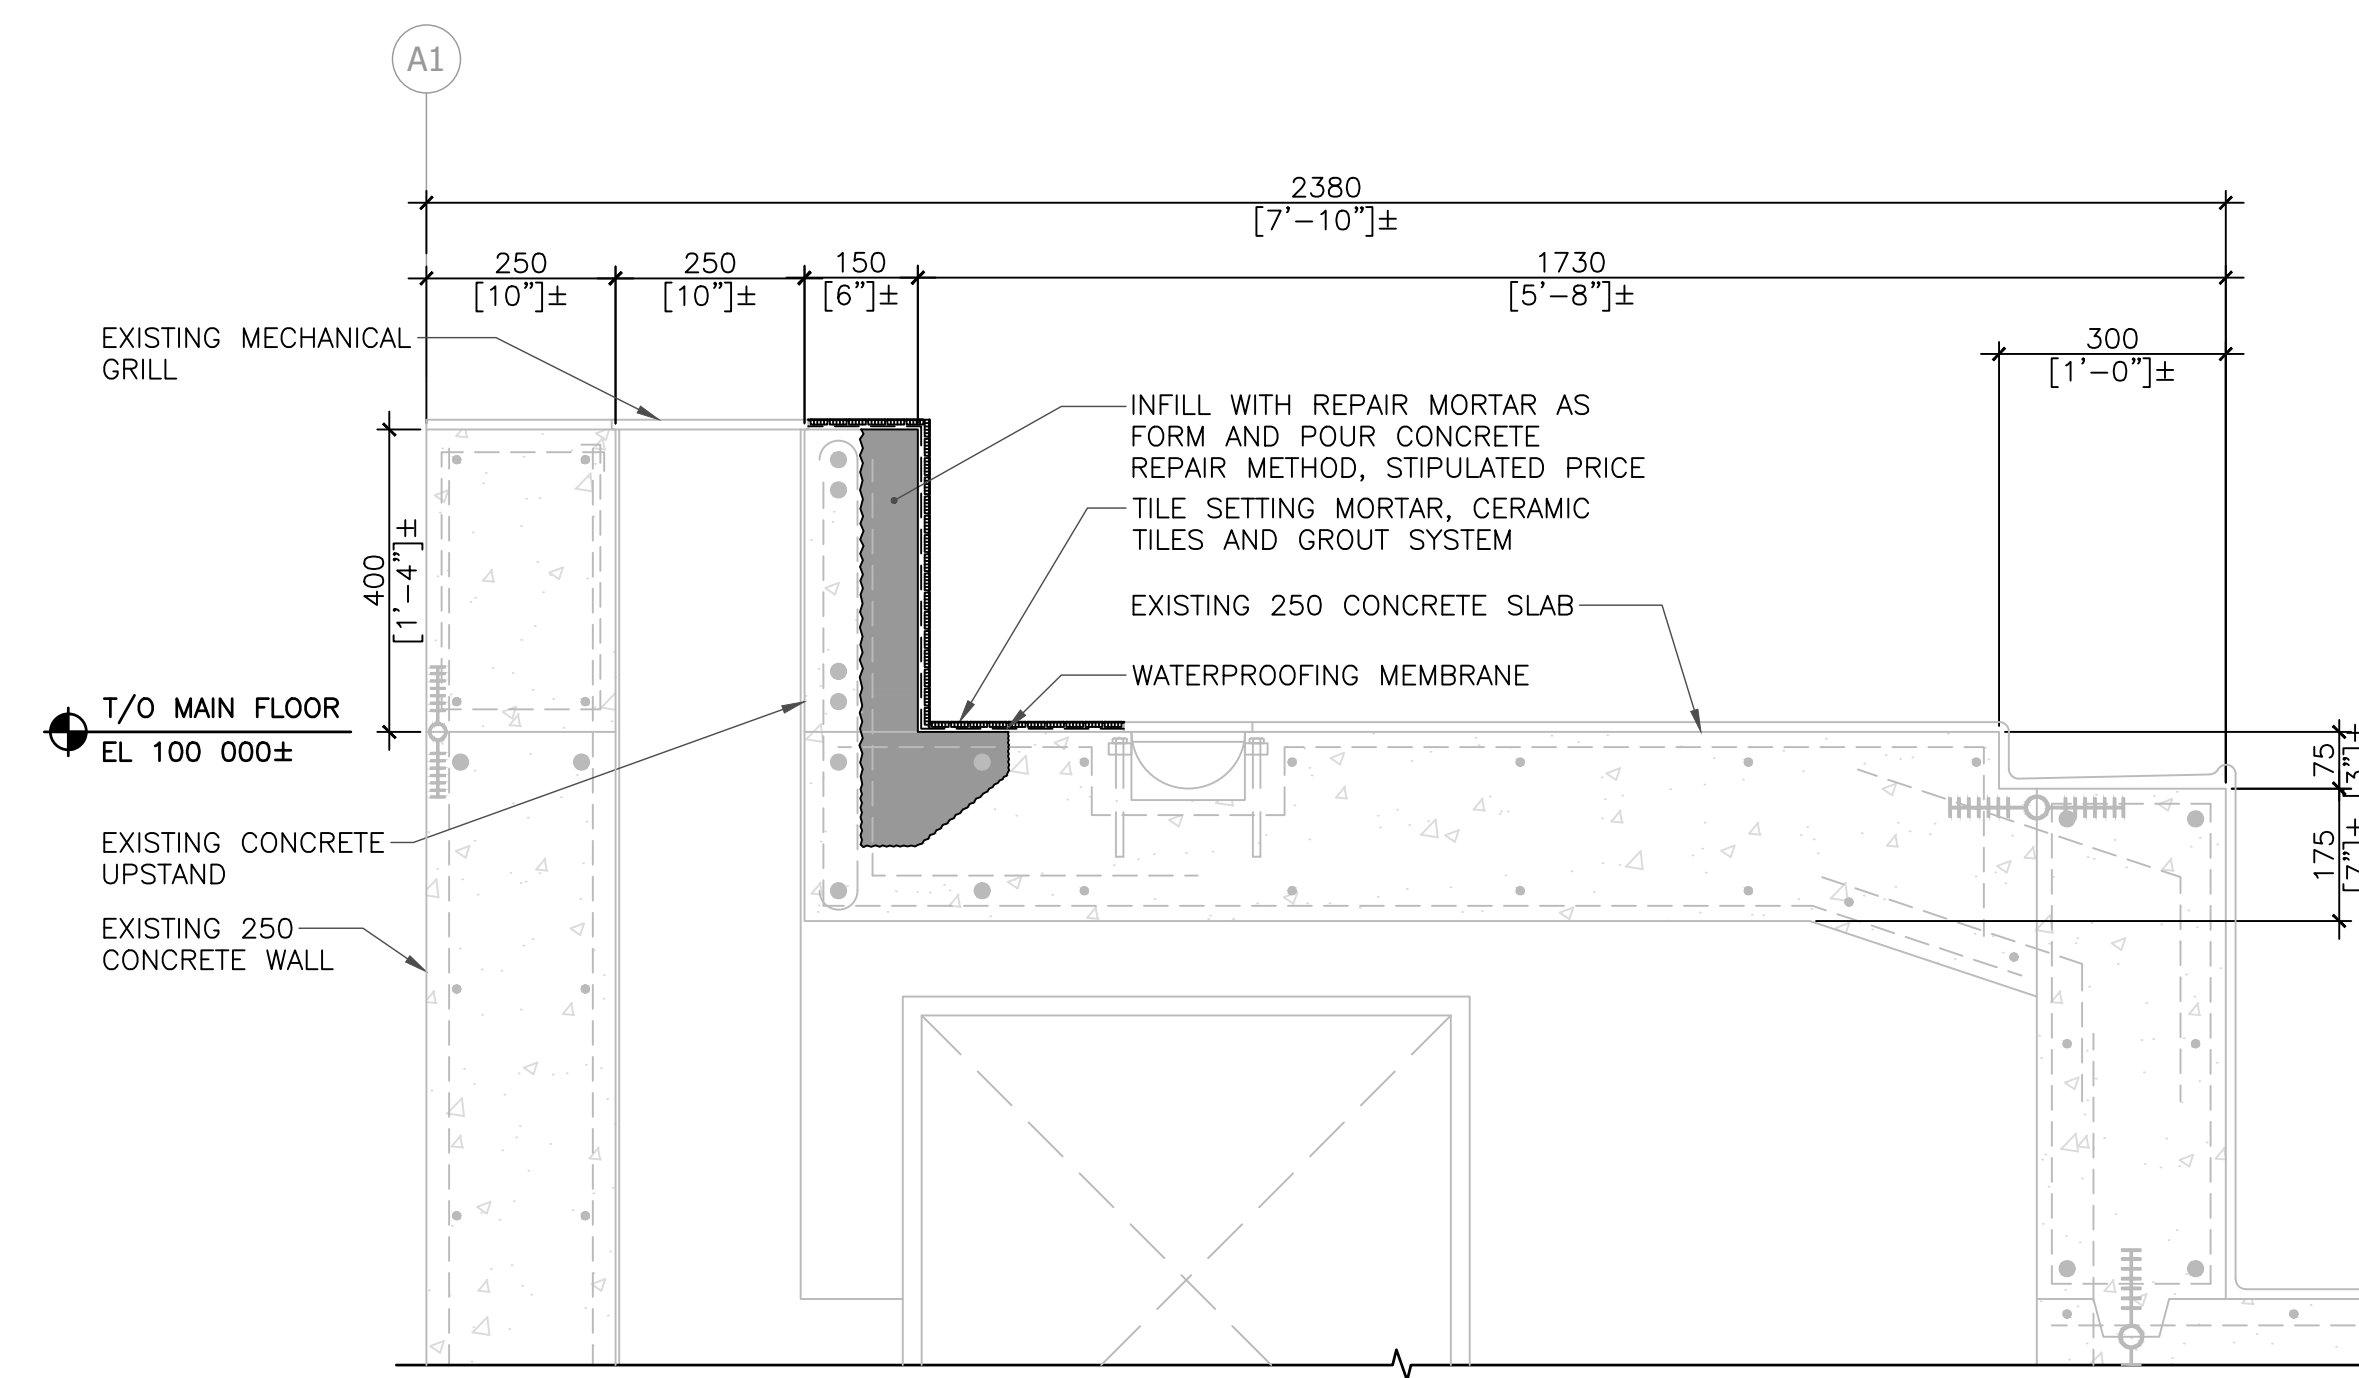

2
SPLASH PAD CURTAIN WALL SILL DETAIL - NEW CONSTRUCTION
S2.7 S2.7 1:10

0	ISSUED FOR CONSTRUCTION	TRB	07-07 2025
No.	REVISION/DESCRIPTION	BY	DATE

SEAL

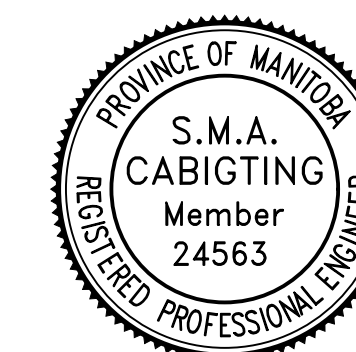

2025.07.07	TRB	ACG	TRB	TRB
DATE	DESIGNED	DRAWN	CHECKED	APPROVED

THE CITY OF WINNIPEG
ASSETS & PROJECT MANAGEMENT
DEPARTMENT
MUNICIPAL ACCOMMODATIONS DIVISION
3-65 GARRY STREET, R3C 4K4

PROJECT
SEVEN OAKS POOL
POOL RENEWAL

444 ADSUM DRIVE
SHEET TITLE

SPLASH PAD AREA
PARTIAL MAIN FLOOR PLAN AND DETAILS

SCALE	PROJECT No:	SHEET No:
AS SHOWN	2023-0220	S2.5

DRAWING SHEET SIZE: A1 (594x841) PLOT 1:1