



**WINDOW SCHEDULE**

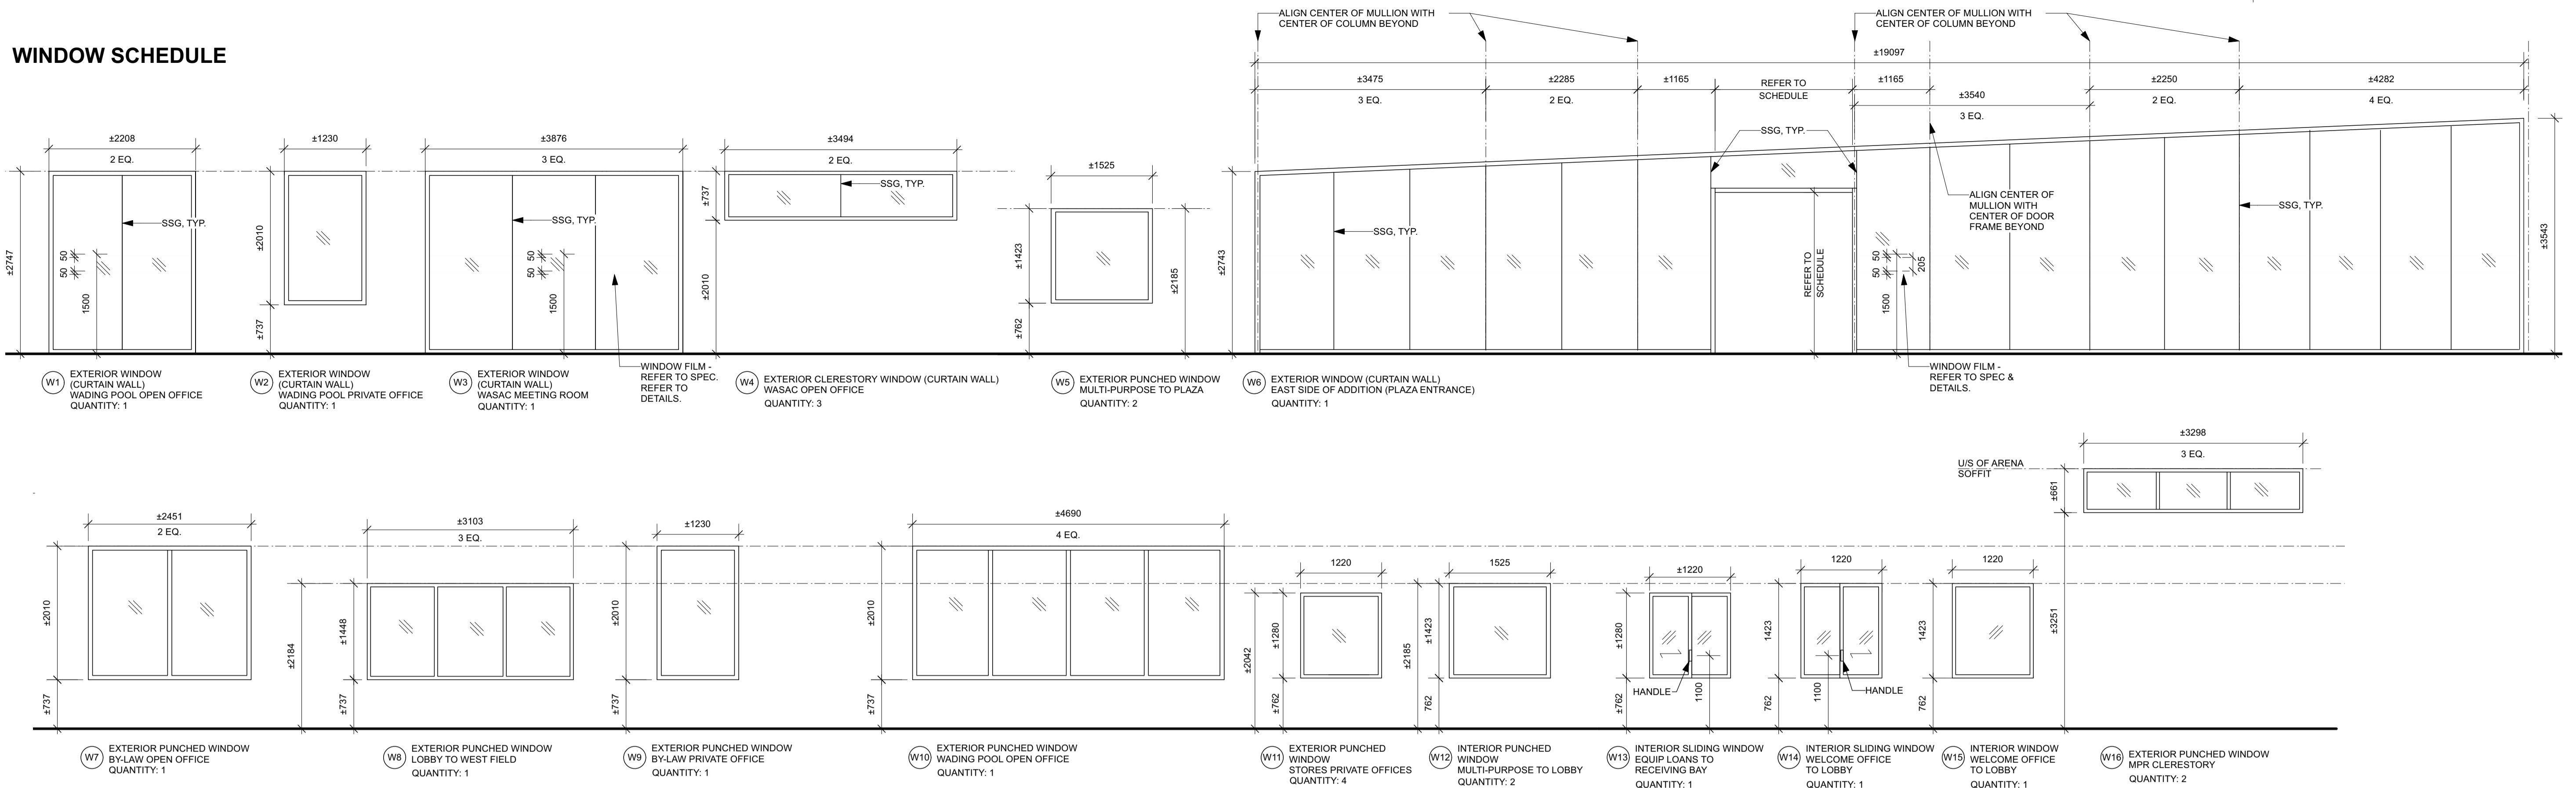


**SIGNAGE SCHEDULE**

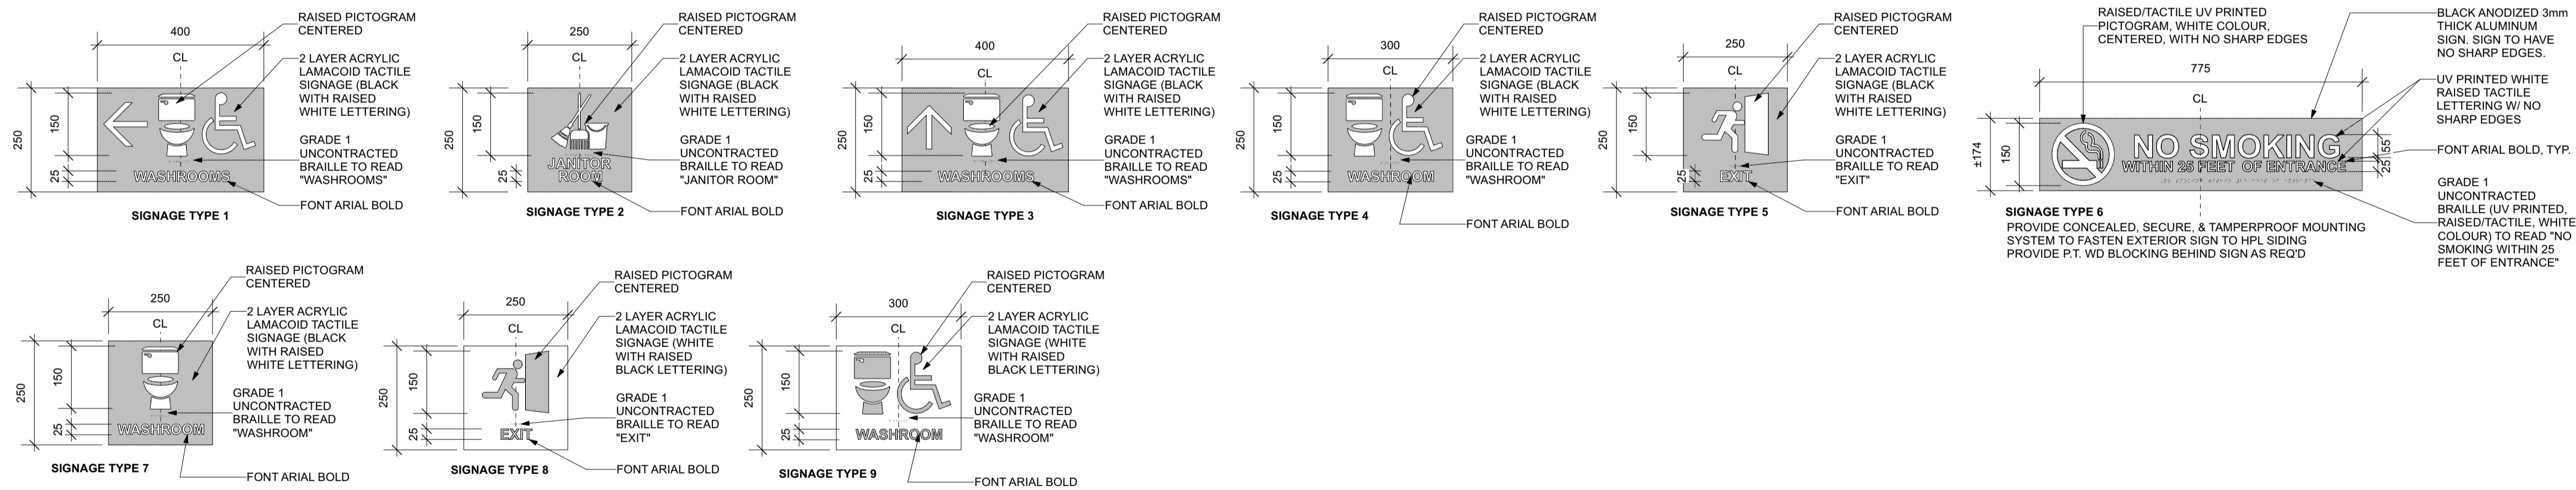


**SIGNAGE NOTES:**  
 1. REFER TO INTERIOR AND EXTERIOR ELEVATIONS FOR MOUNTING LOCATIONS / QUANTITIES OF SIGNS  
 2. MOUNT SIGNAGE WITH SIGN CENTERLINE AT 1350 AFF UNLESS OTHERWISE NOTED  
 3. ALL SIGN CHARACTERS, SYMBOLS, AND BACKGROUNDS TO HAVE A MATTE / GLARE-FREE FINISH  
 4. ALL PICTOGRAMS/LETTERING TO BE RAISED MINIMUM 0.8mm FROM BACKGROUND WITH NO SHARP EDGES

**GLAZING FILM PATTERN**

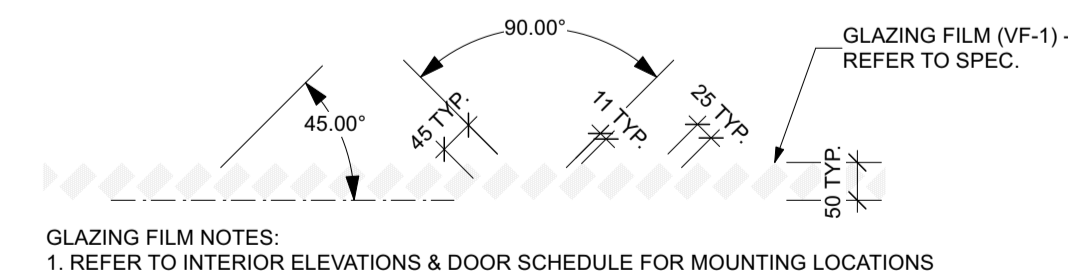

x | architecture inc.

No.	REVISION/DESCRIPTION	BY	DATE

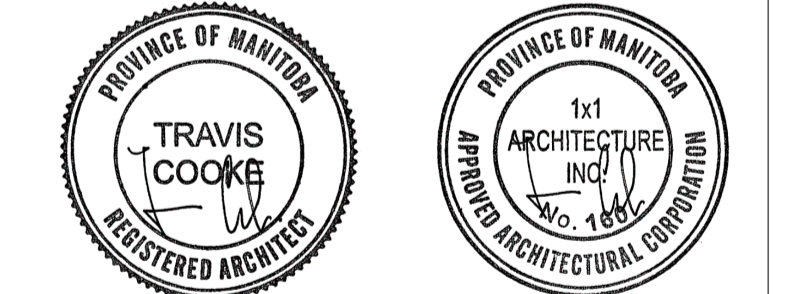

DATE	USER	APPROVAL
2024.12.18	IC/AF/SS	

THE CITY OF WINNIPEG  
 ASSETS and PROJECT MANAGEMENT  
 DEPARTMENT  
 MUNICIPAL ACCOMMODATIONS  
 DIVISION  
 PROJECT 3-65 GARRY STREET, R3C 4K4  
**REDEVELOPMENT OF THE  
 OLD EXHIBITION ARENA  
 ISSUED FOR CONSTRUCTION**  
 80 SINCLAIR STREET

SHEET TITLE  
**SCHEDULES**

SCALE AS SHOWN	PROJECT No: 2020-136	SHEET No: <b>A0.3</b>
-------------------	-------------------------	--------------------------