




1 WALL SECTION ARENA - NORTH WALL @ GARAGE DOOR SCALE: 1:10

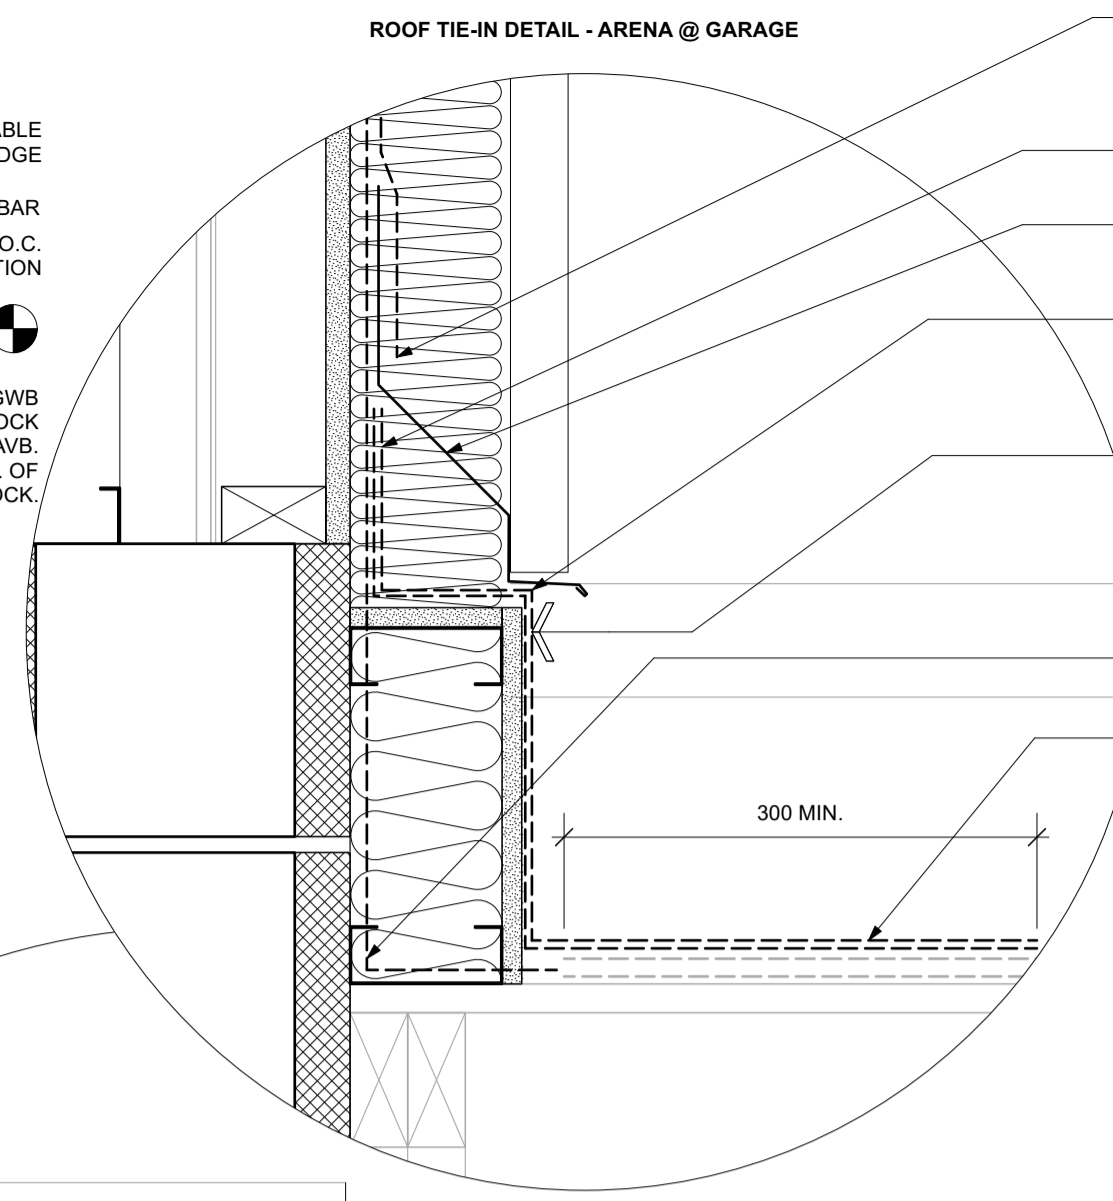


ROOF TIE-IN DETAIL - ARENA @ GARAGE

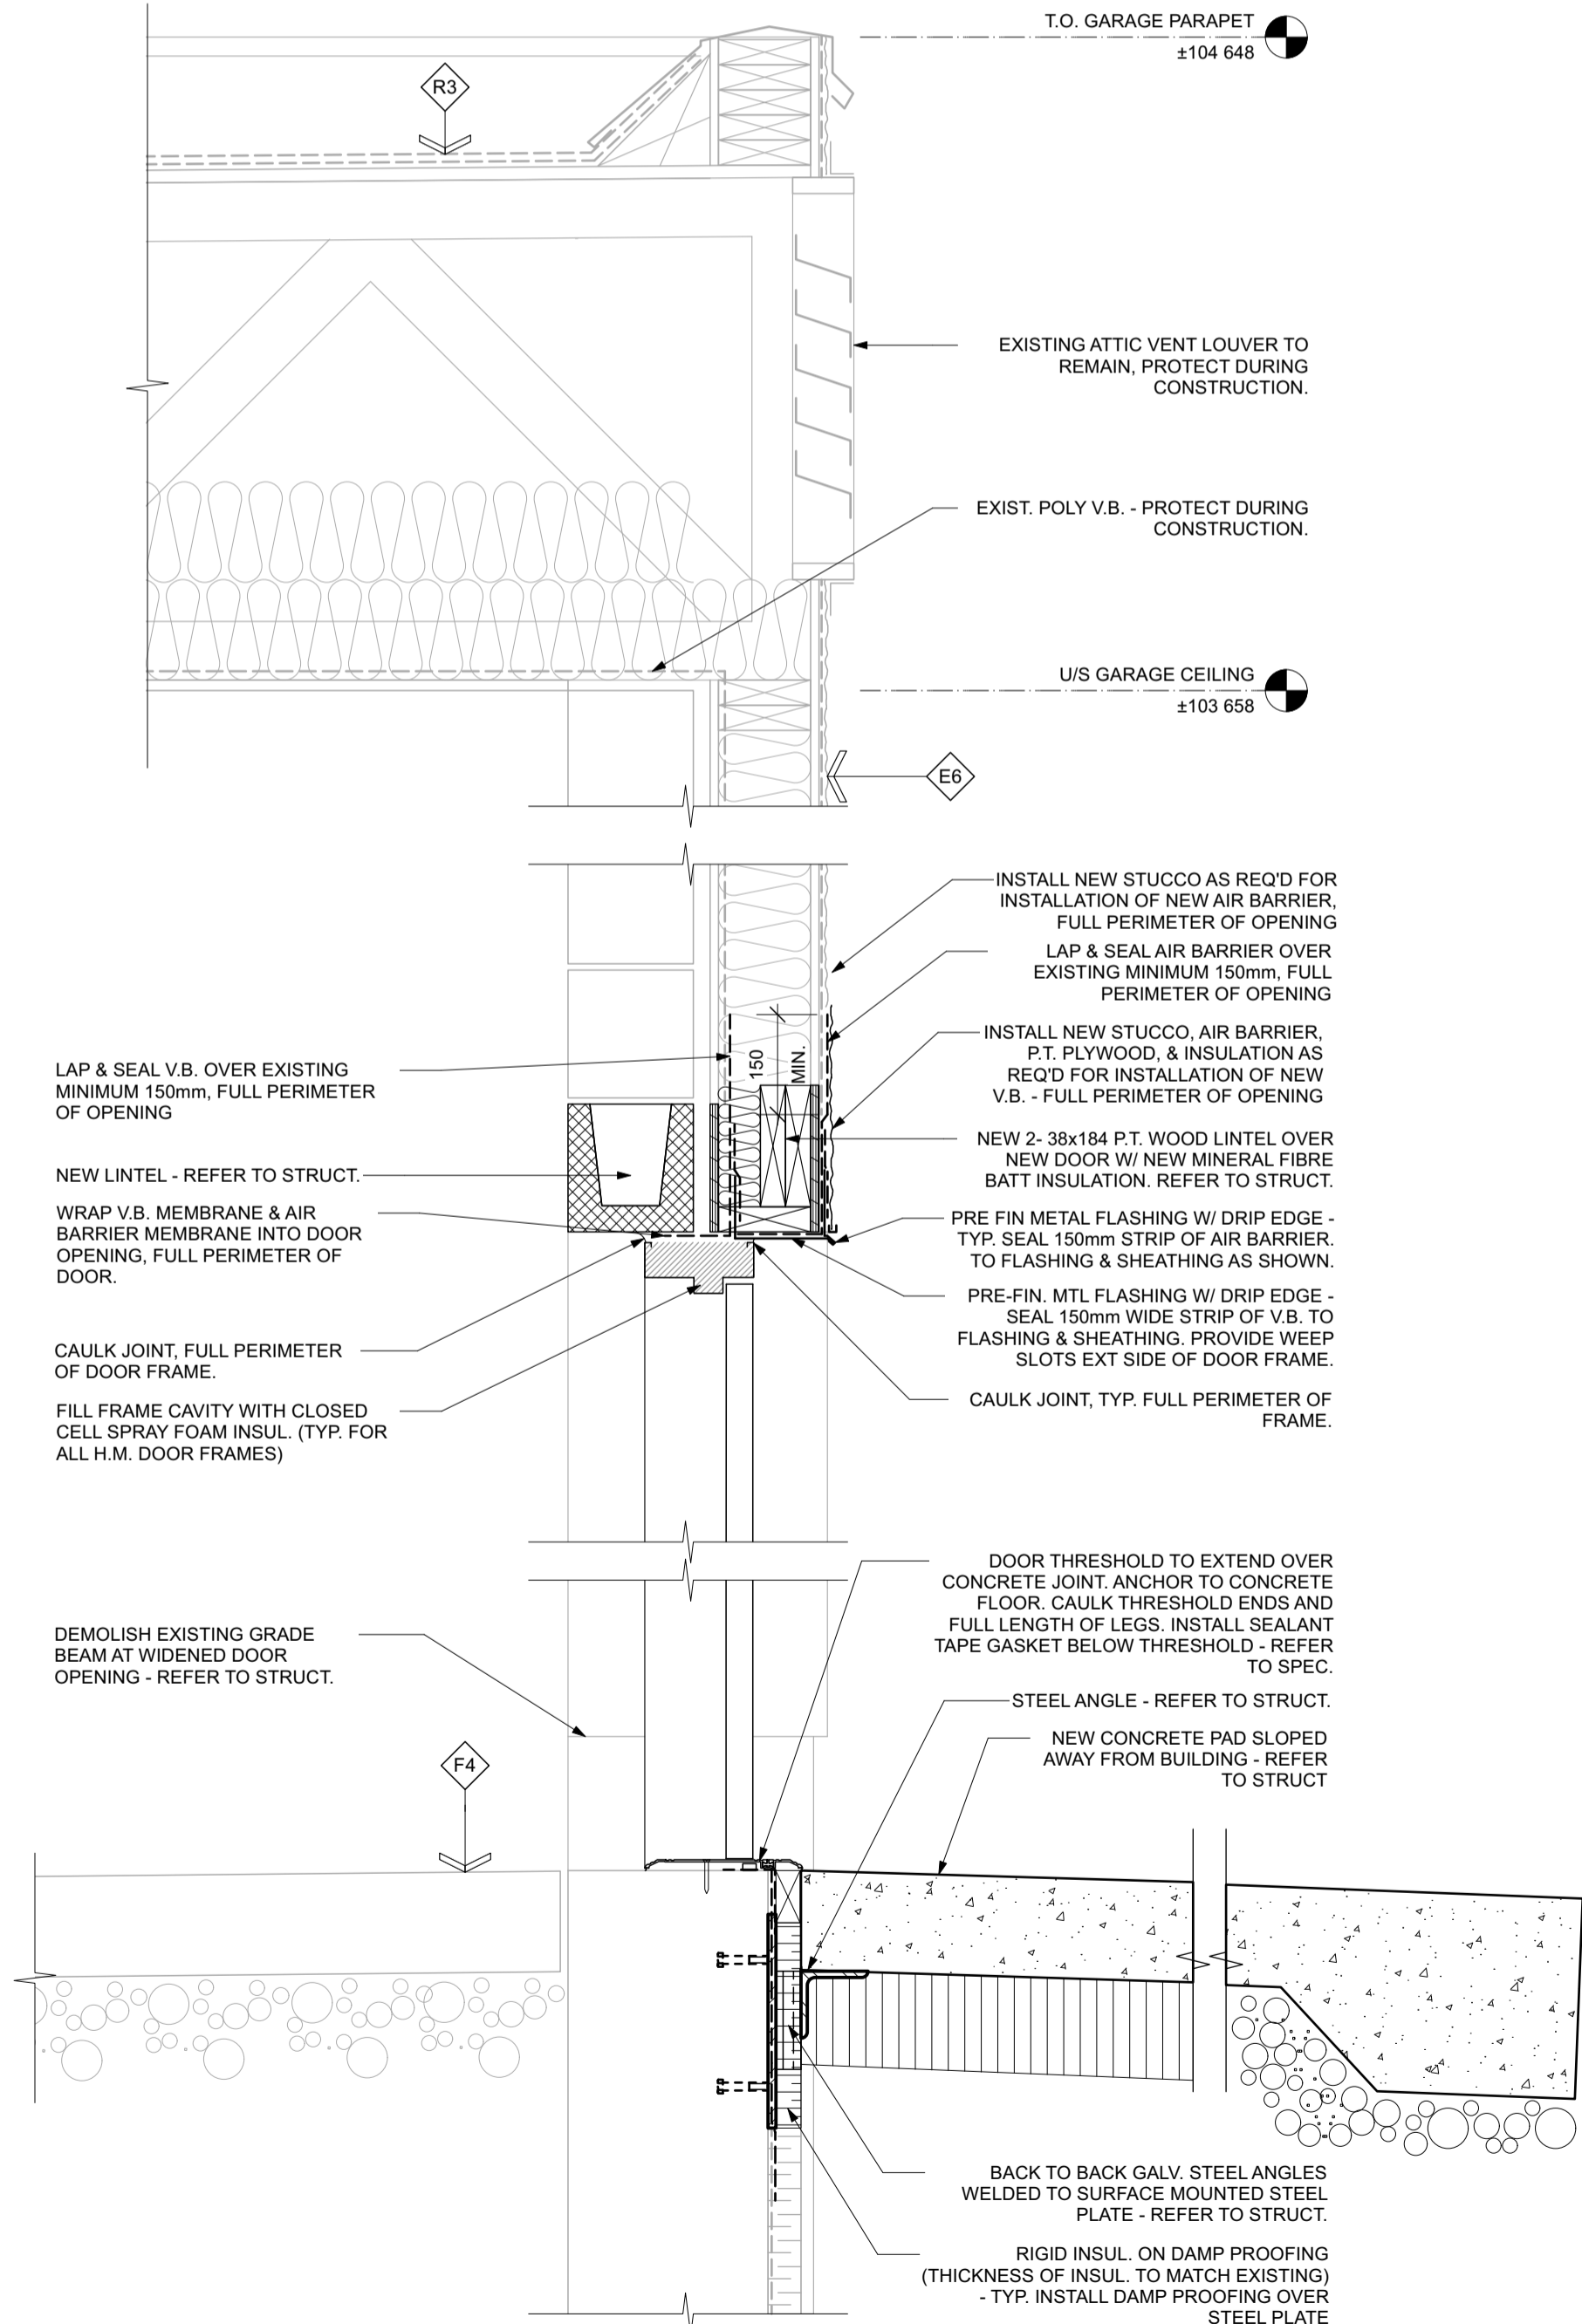


3 WALL SECTION WASH BAY - NEW DOOR (EAST WALL) SCALE: 1:10

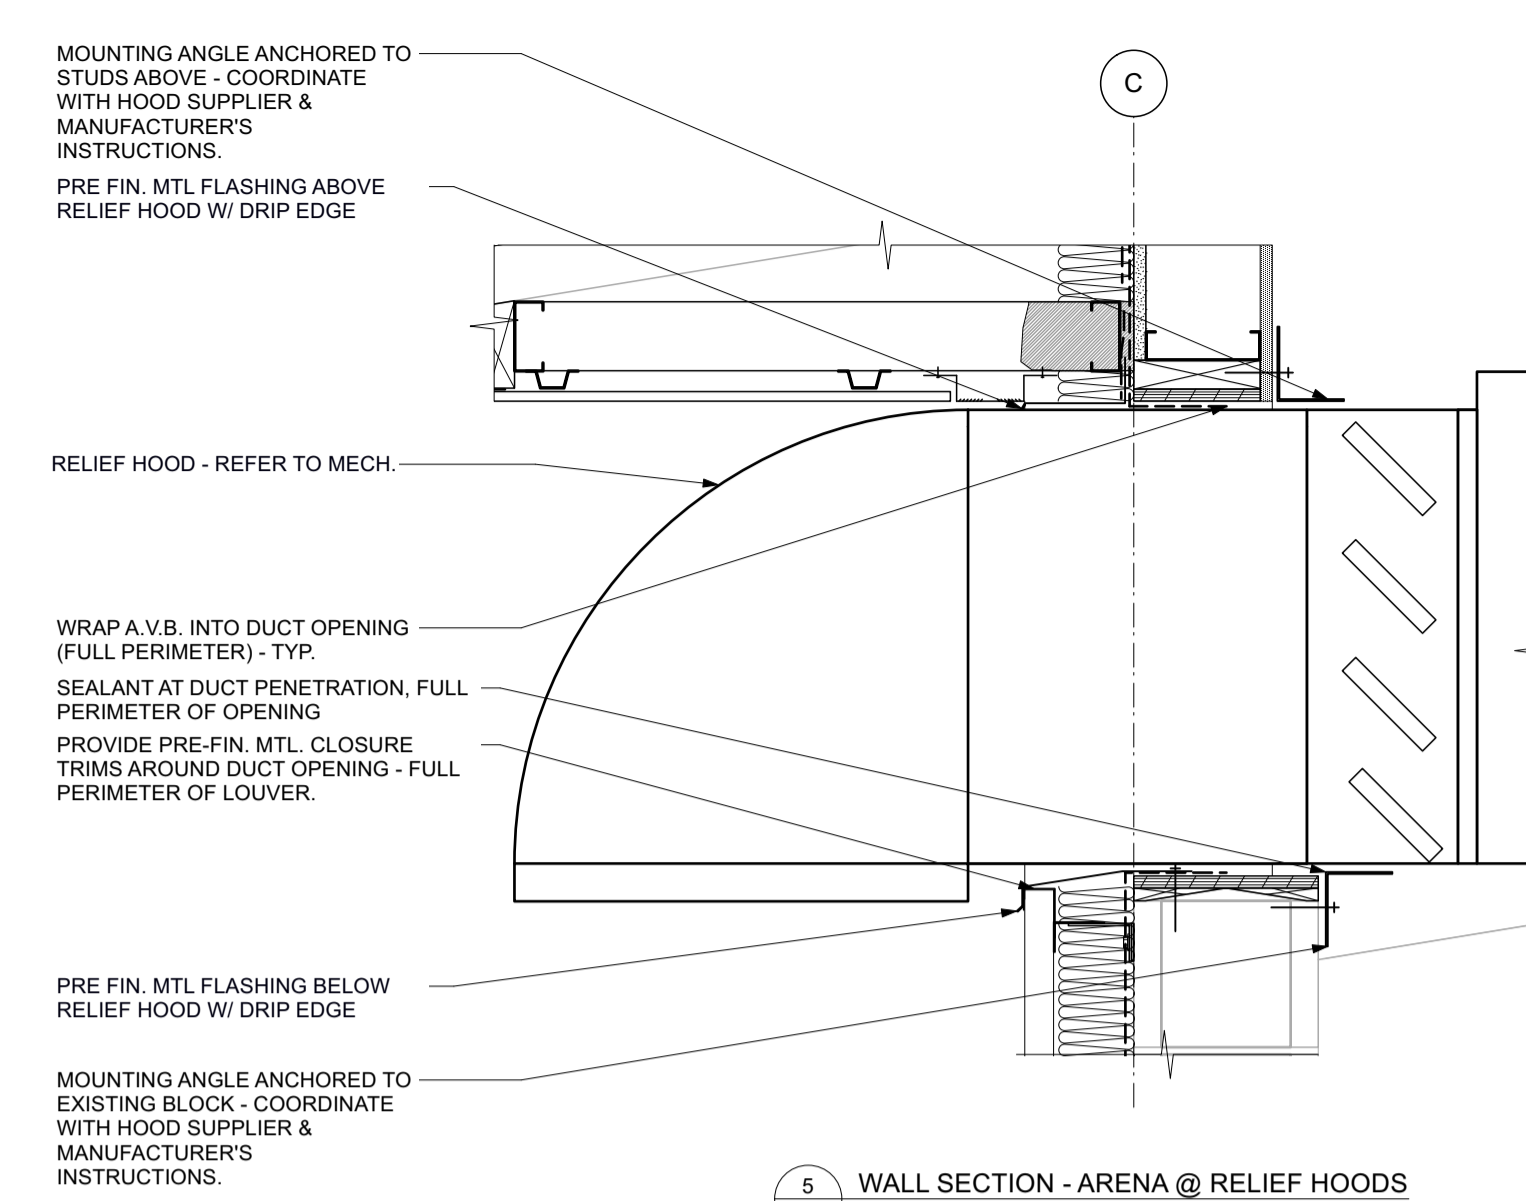


5 WALL SECTION - ARENA @ RELIEF HOODS SCALE: 1:10

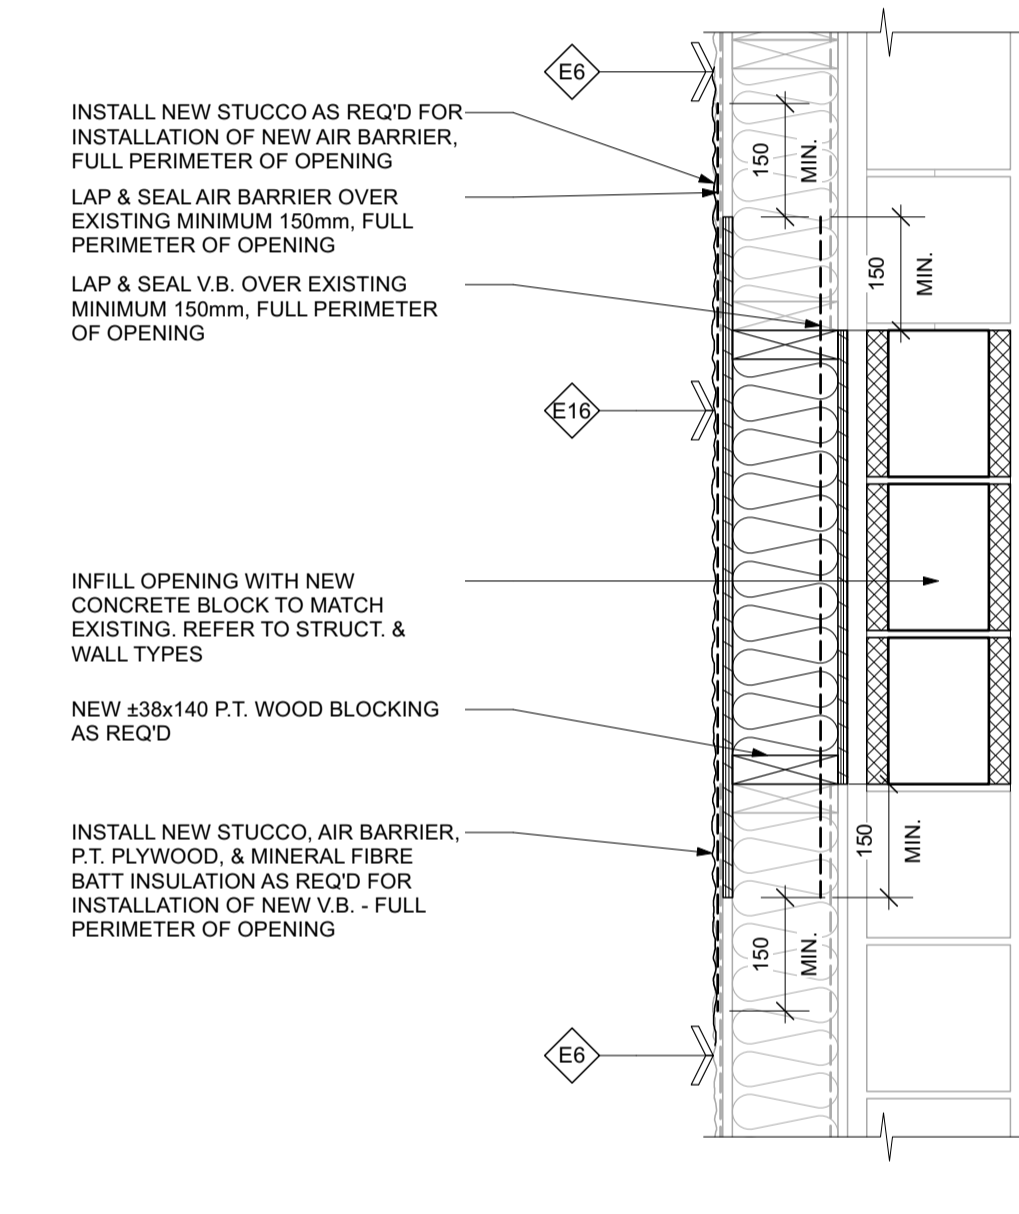

2 WALL SECTION WASH BAY - TYP. INFILL SCALE: 1:10

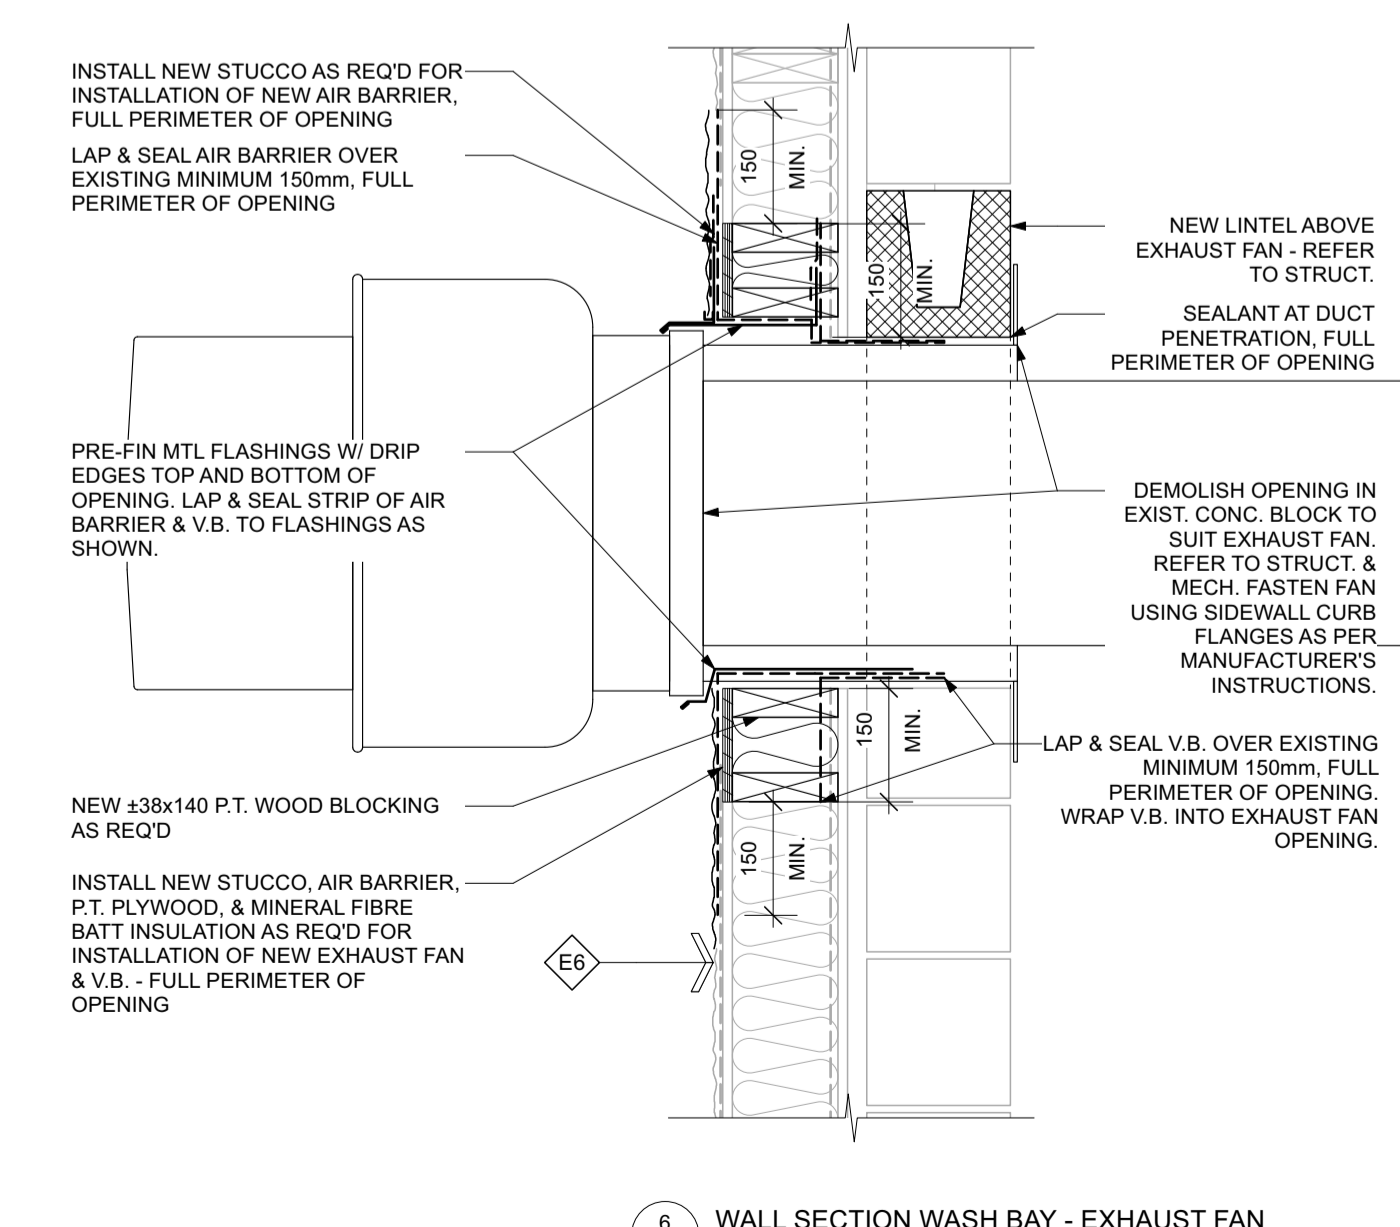


6 WALL SECTION WASH BAY - EXHAUST FAN SCALE: 1:10

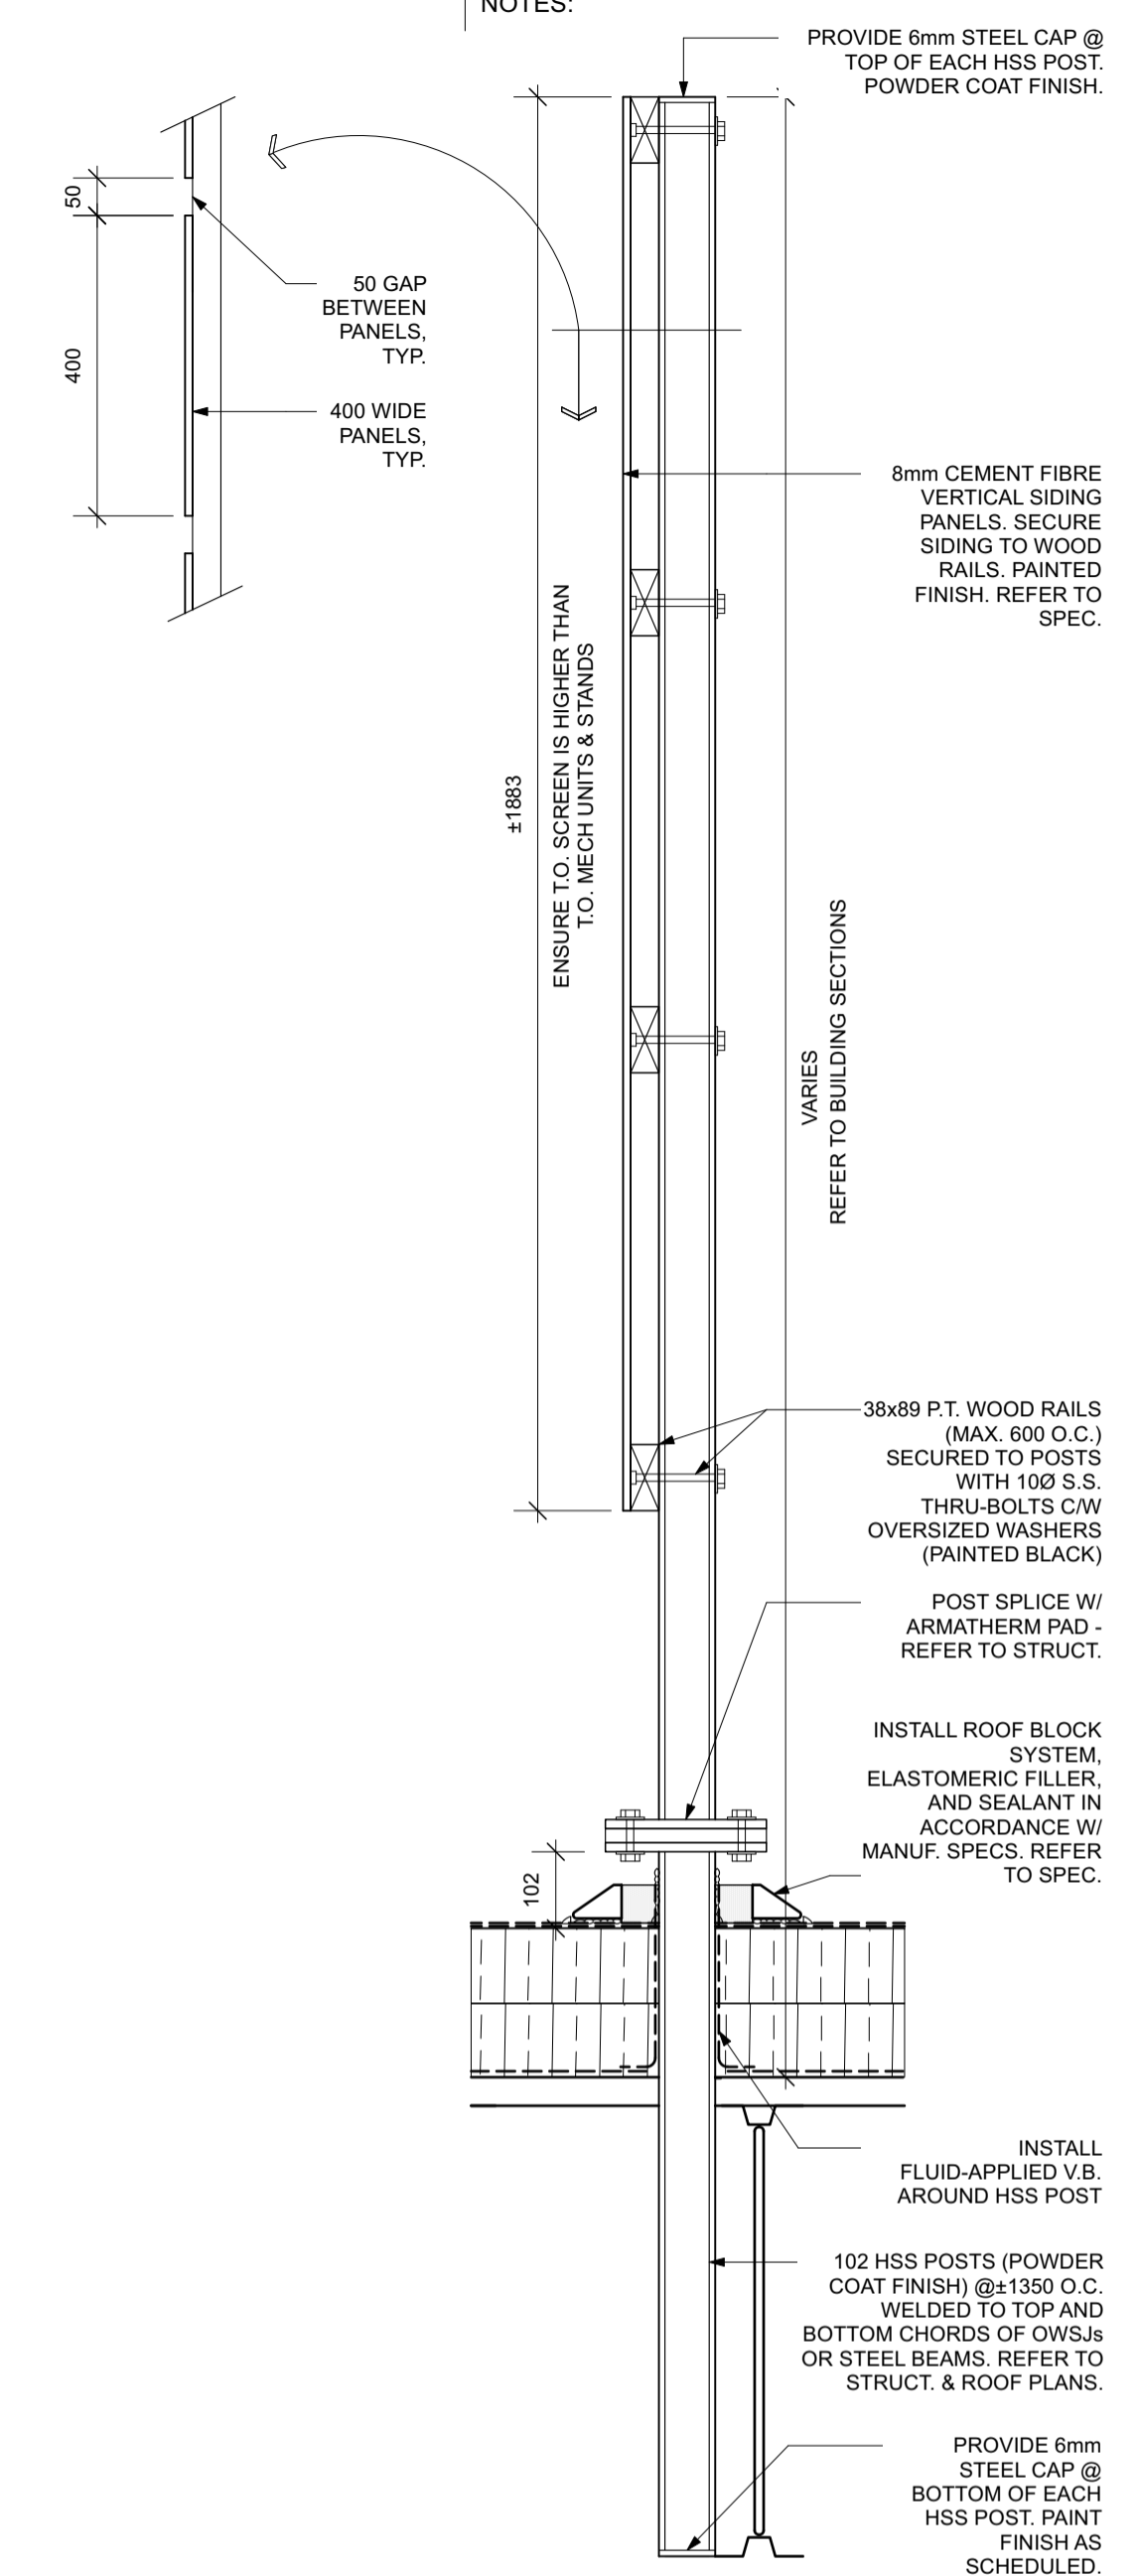

4 SECTION THROUGH MECH ROOF SCREEN (ADDITION) SCALE: 1:10

architecture inc.

No.	REVISION/DESCRIPTION	BY	DATE

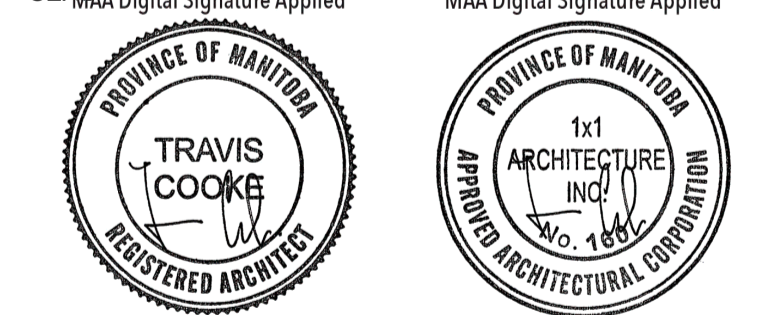

DATE	USER	APPROVAL	DATE	USER	APPROVAL
2024.12.18	HC		2024.12.18	TC	
2024.12.18			2024.12.18		

THE CITY OF WINNIPEG
ASSETS and PROJECT MANAGEMENT
DEPARTMENT
MUNICIPAL ACCOMMODATIONS
DIVISION

PROJECT
3-65 GARRY STREET, R3C 4K4
REDEVELOPMENT OF THE
OLD EXHIBITION ARENA
ISSUED FOR CONSTRUCTION
80 SINCLAIR STREET

SHEET TITLE
WALL SECTIONS

SCALE	PROJECT No:	SHEET No:
AS SHOWN	2020-136	A6.3