


1 WALL SECTION - WEST WALL @ ADDITION SCALE: 1:10

2 WALL SECTION - EAST WALL @ ADDITION SCALE: 1:10

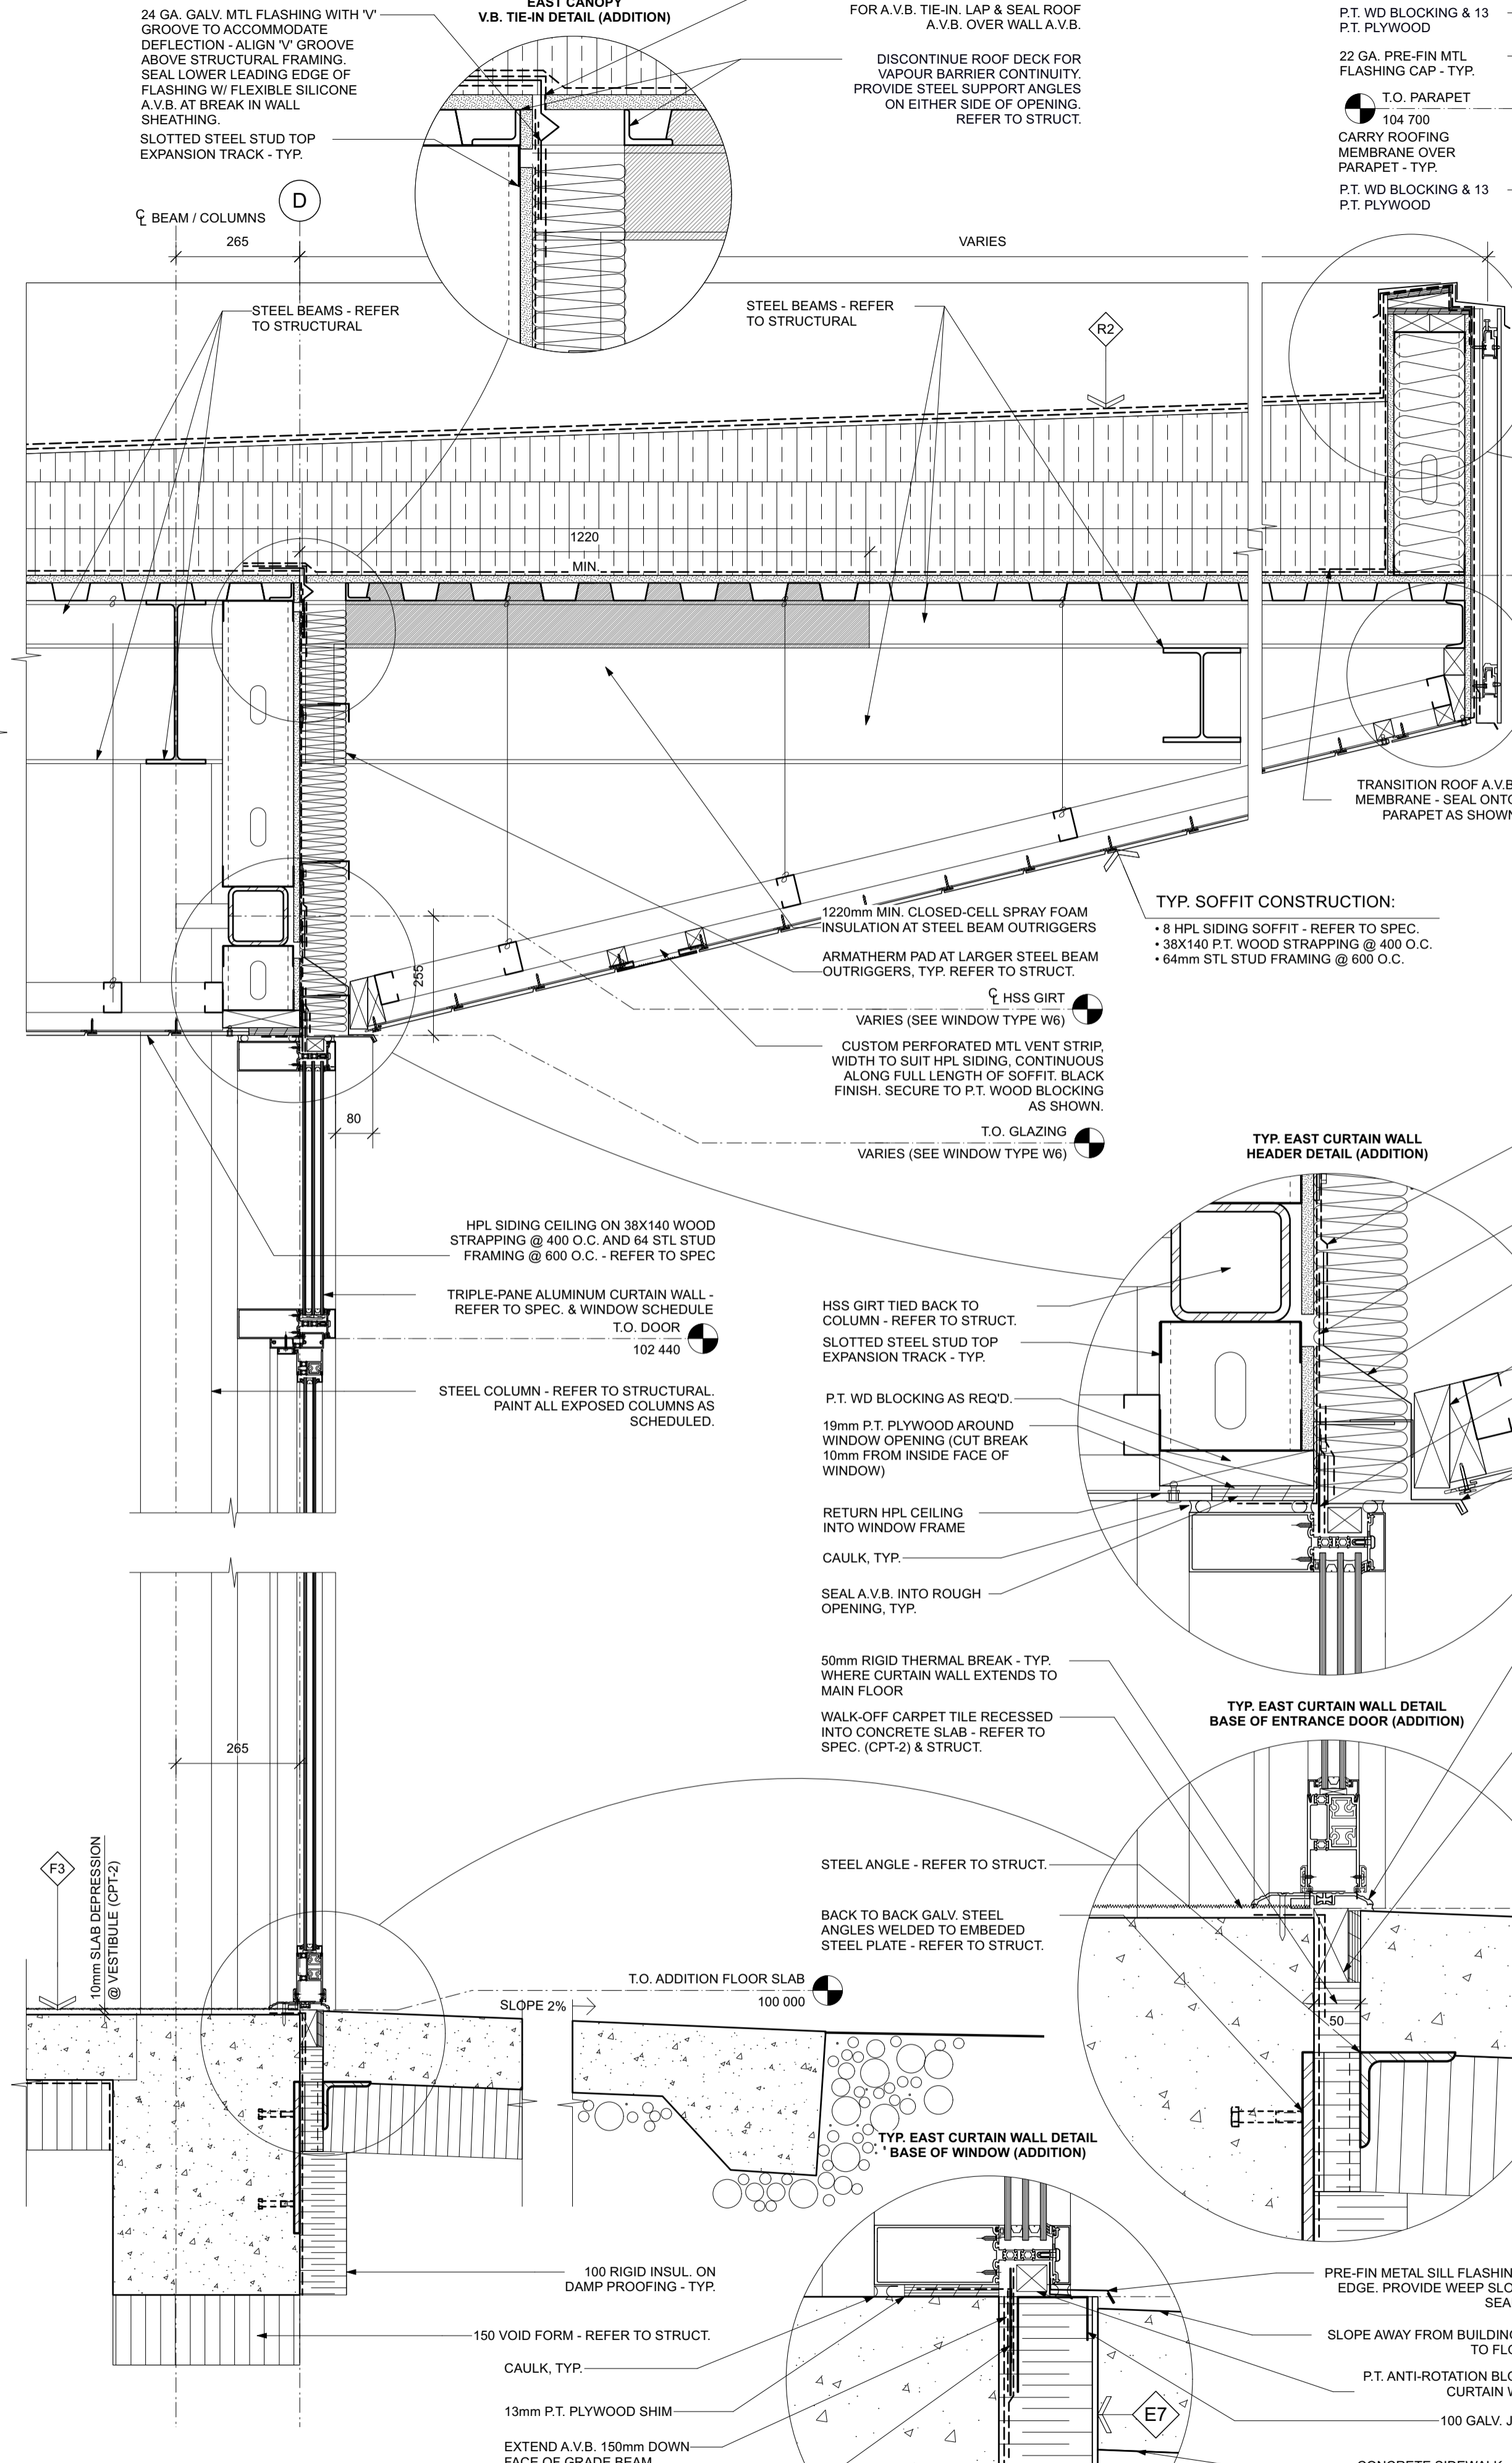

**NOTES:**

TO MATCH

BRICK PARAPET

24 GA. PRE-FIN MTL FLASHING CAP - TYP.

50 MIN

**HPL PARAPET CONSTRUCTION:**

- 8 HPL PANEL W/ CONCEALED FASTENERS & ALUM. RAIL SYSTEM
- SELF ADHESIVE AIR BARRIER MEMBRANE
- 16 EXT GRADE GYPSUM SHEATHING
- 152 STEEL STUDS @ 600 O.C.
- 16 EXT GRADE GYPSUM SHEATHING
- ROOF MEMBRANE

TYP. HPL PARAPET DETAIL (ADDITION)

T.O. STEEL DECK VARIES

8 HPL PANEL W/ CONCEALED FASTENERS & ALUM. RAIL SYSTEM - REFER TO SPEC.

STEEL CHANNEL - REFER TO STRUCTURAL

P.T. WOOD BLOCKING CUT TO SUIT ANGLE OF SOFFIT

LAP & SEAL AIR BARRIER OVER DRIP FLASHING

PRE-FIN MTL DRIP FLASHING - COLOUR TO MATCH HPL PANELS

UIS FASCIA 103 755

INSTALL FULL HPL BOARD AT OUTSIDE EDGE OF CANOPY. ALIGNED WITH FASCIA. PROVIDE P.T. WD BLOCKING ABOVE AS REQ'D.

150 WIDE SELF ADHESIVE A.V.B. MEMBRANE STRIP LAPPED OVER FLASHING & SEALED TO WALL A.V.B. MEMBRANE - TYP.

FLEXIBLE SILICONE A.V.B. AT BREAK IN SHEATHING - REFER TO SPEC.

24 GA. PRE-FIN MTL DIAGONAL FLASHING (CUT INSUL. TO SUIT)

P.T. WOOD BLOCKING AS REQ'D - CUT TO SUIT ANGLE OF SOFFIT

GALV. MTL PLATE - SUPPORT FOR TRANSITION A.V.B. MEMBRANE - EXTEND INTO POCKET OF CURTAIN WALL AS SHOWN.

PRE-FIN METAL DRIP FLASHING - PROVIDE WEEP HOLES FOR DRAINAGE EXT SIDE OF CURTAIN WALL CAP. TYP. SEAL TRANSITION A.V.B. STRIP TO FLASHING AS SHOWN.

DOOR THRESHOLD TO EXTEND FLUSH W/ EXTERIOR INSULATION. ANCHOR TO CONCRETE FLOOR. CAULK THRESHOLD ENDS AND FULL LENGTH OF LEGS. INSTALL SEALANT TAPE GASKET BELOW THRESHOLD - REFER TO SPEC.

CONT. 38mm x 89mm P.T. WOOD NAILER CW 13mm P.T. PLYWOOD

SLOPE AWAY FROM BUILDING - REFER TO FLOOR PLAN

**x | architecture inc.**

2007-2018-2019-2020-2021-2022-2023-2024

No.	REVISION/DESCRIPTION	BY	DATE

SEMAA Digital Signature Applied MAA Digital Signature Applied

PROVINCE OF MANITOBA REGISTERED ARCHITECT TRAVIS COOKE

PROVINCE OF MANITOBA REGISTERED ARCHITECTURAL CONSULTANT ARCHITECTURE INC. No. 1091

2024-12-18 HC DRAWN

2024-12-18 TC CHECKED

2024-12-18 TC DESIGNED

2024-12-18 TC APPROVED

2024.12.18 USER DATE

2024.12.18 APPROVAL ICA/ISS

THE CITY OF WINNIPEG ASSETS and PROJECT MANAGEMENT DEPARTMENT MUNICIPAL ACCOMMODATIONS DIVISION

PROJECT 3-65 GARRY STREET, R3C 4K4

**REDEVELOPMENT OF THE OLD EXHIBITION ARENA ISSUED FOR CONSTRUCTION**

80 SINCLAIR STREET

SHEET TITLE

**WALL SECTIONS**

SCALE AS SHOWN PROJECT No: 2020-136 SHEET No: **A6.4**

DRAWING SHEET SIZE: A1 (841mm x 594mm) PLOT 1:1