




NOTES:

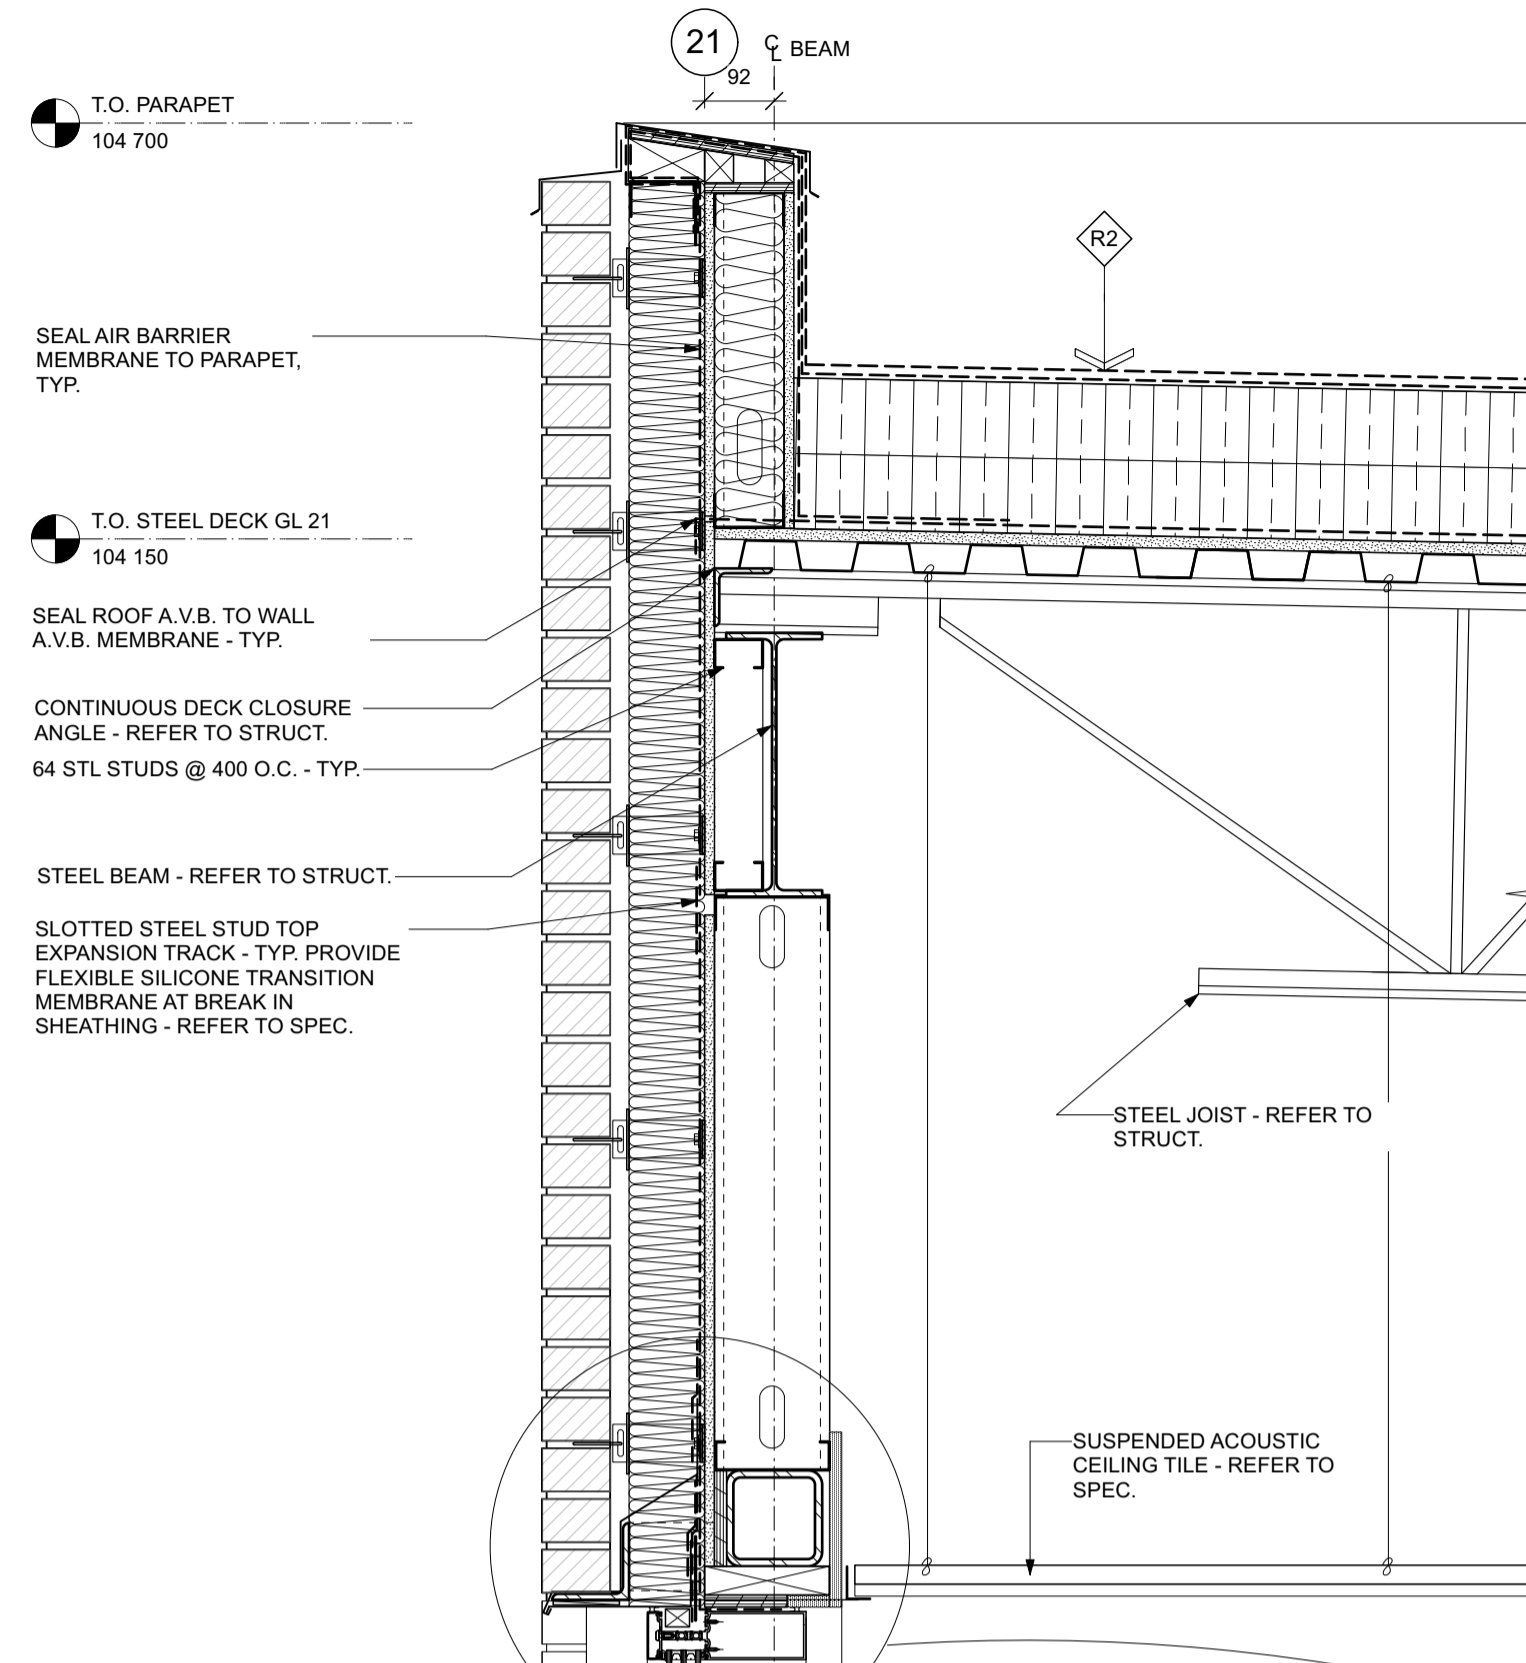


1 WALL SECTION - ADDITION SOUTH WALL @ WASAC OPEN OFFICE SCALE: 1:10

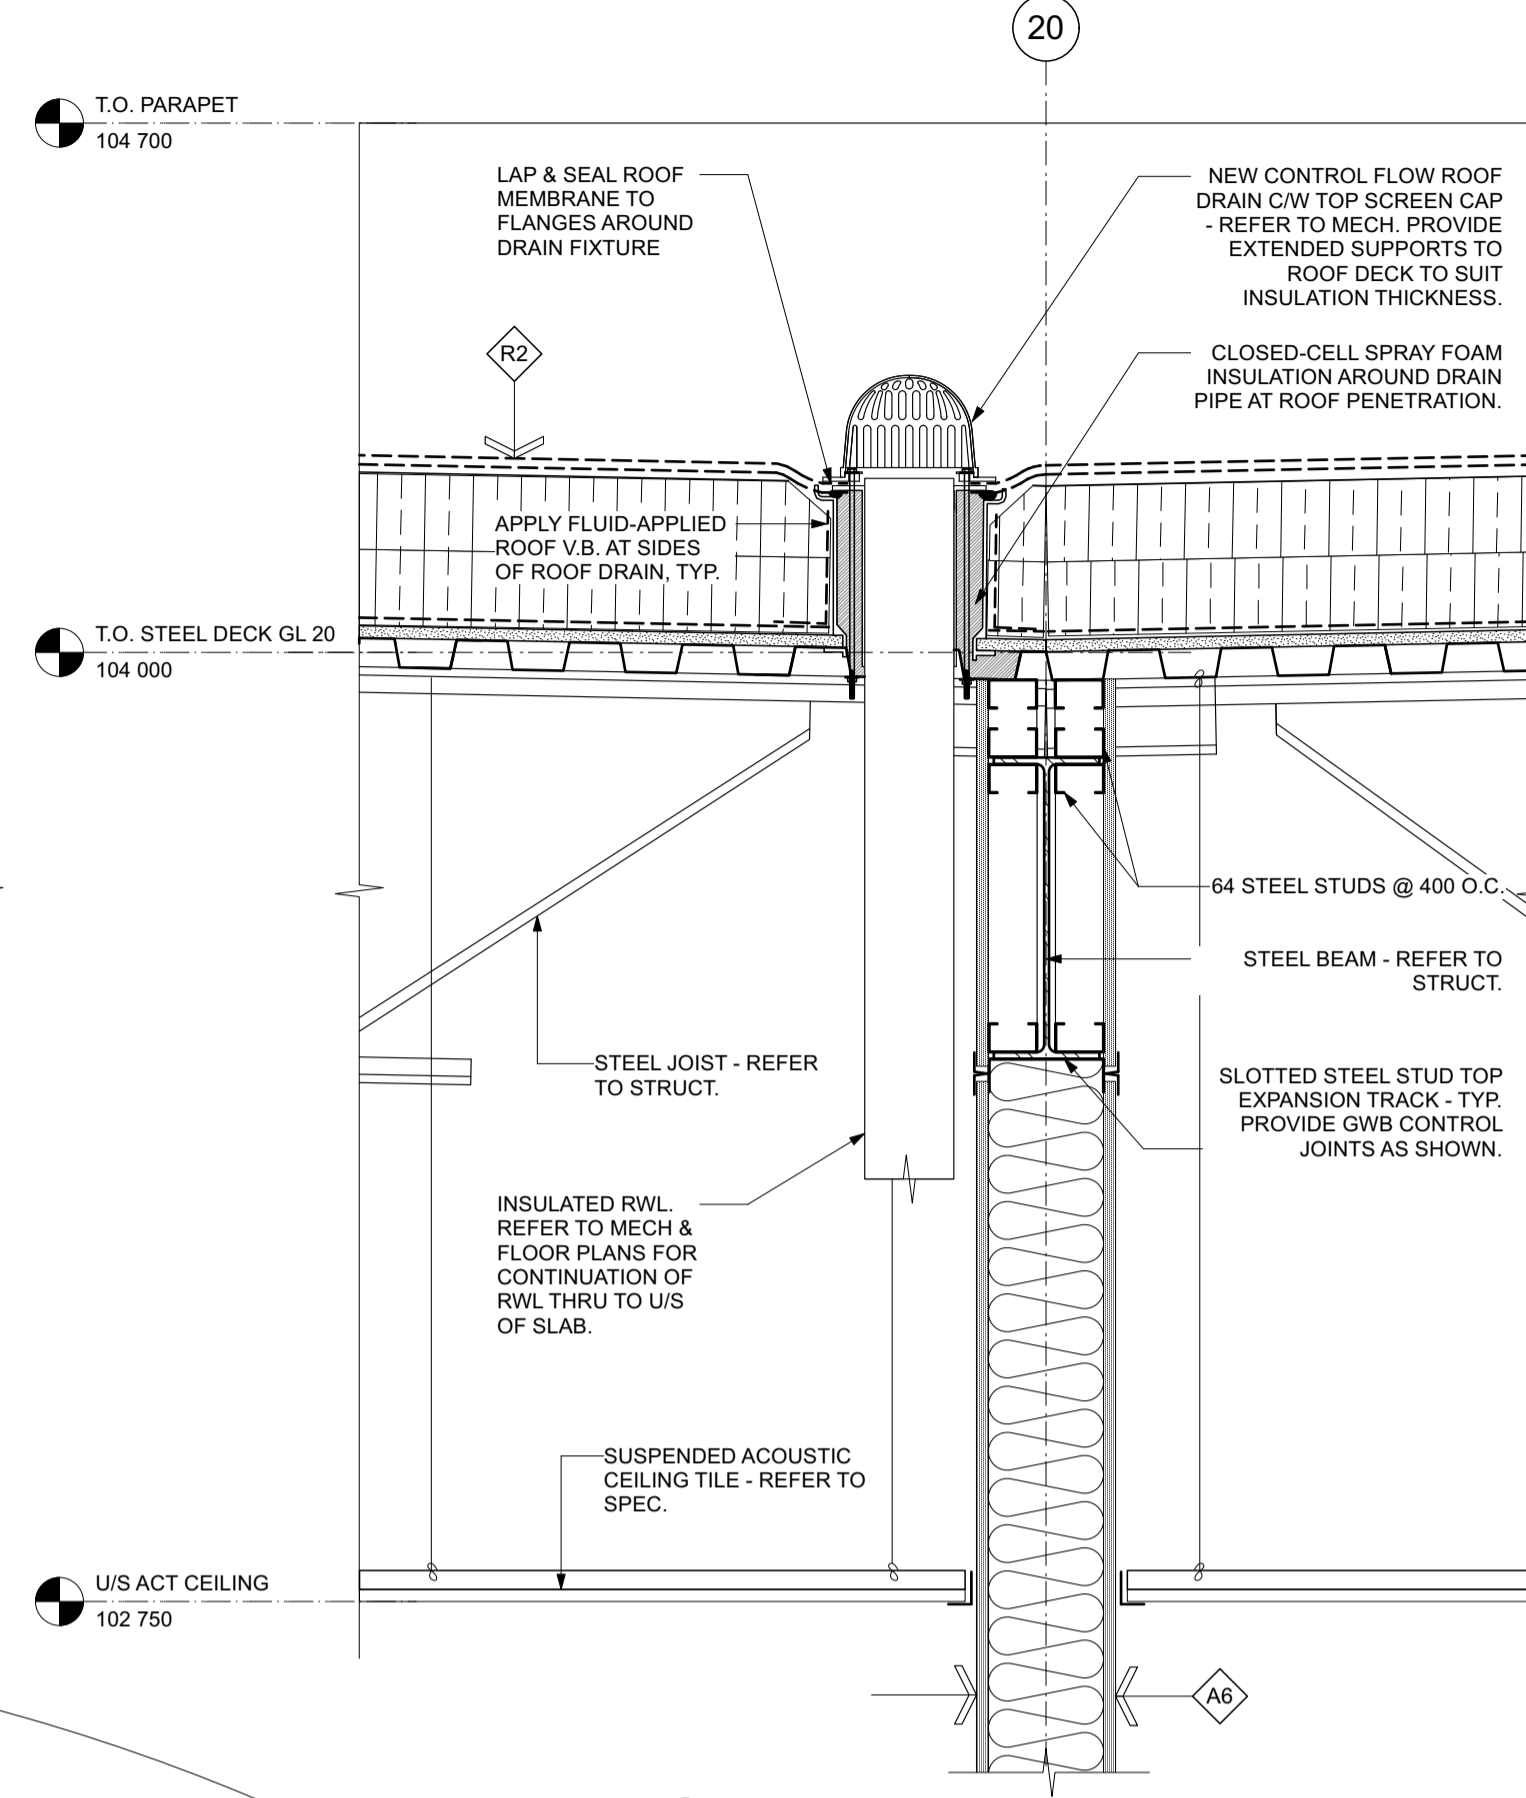


2 WALL SECTION - ADDITION @ GRIDLINE 20 SCALE: 1:10

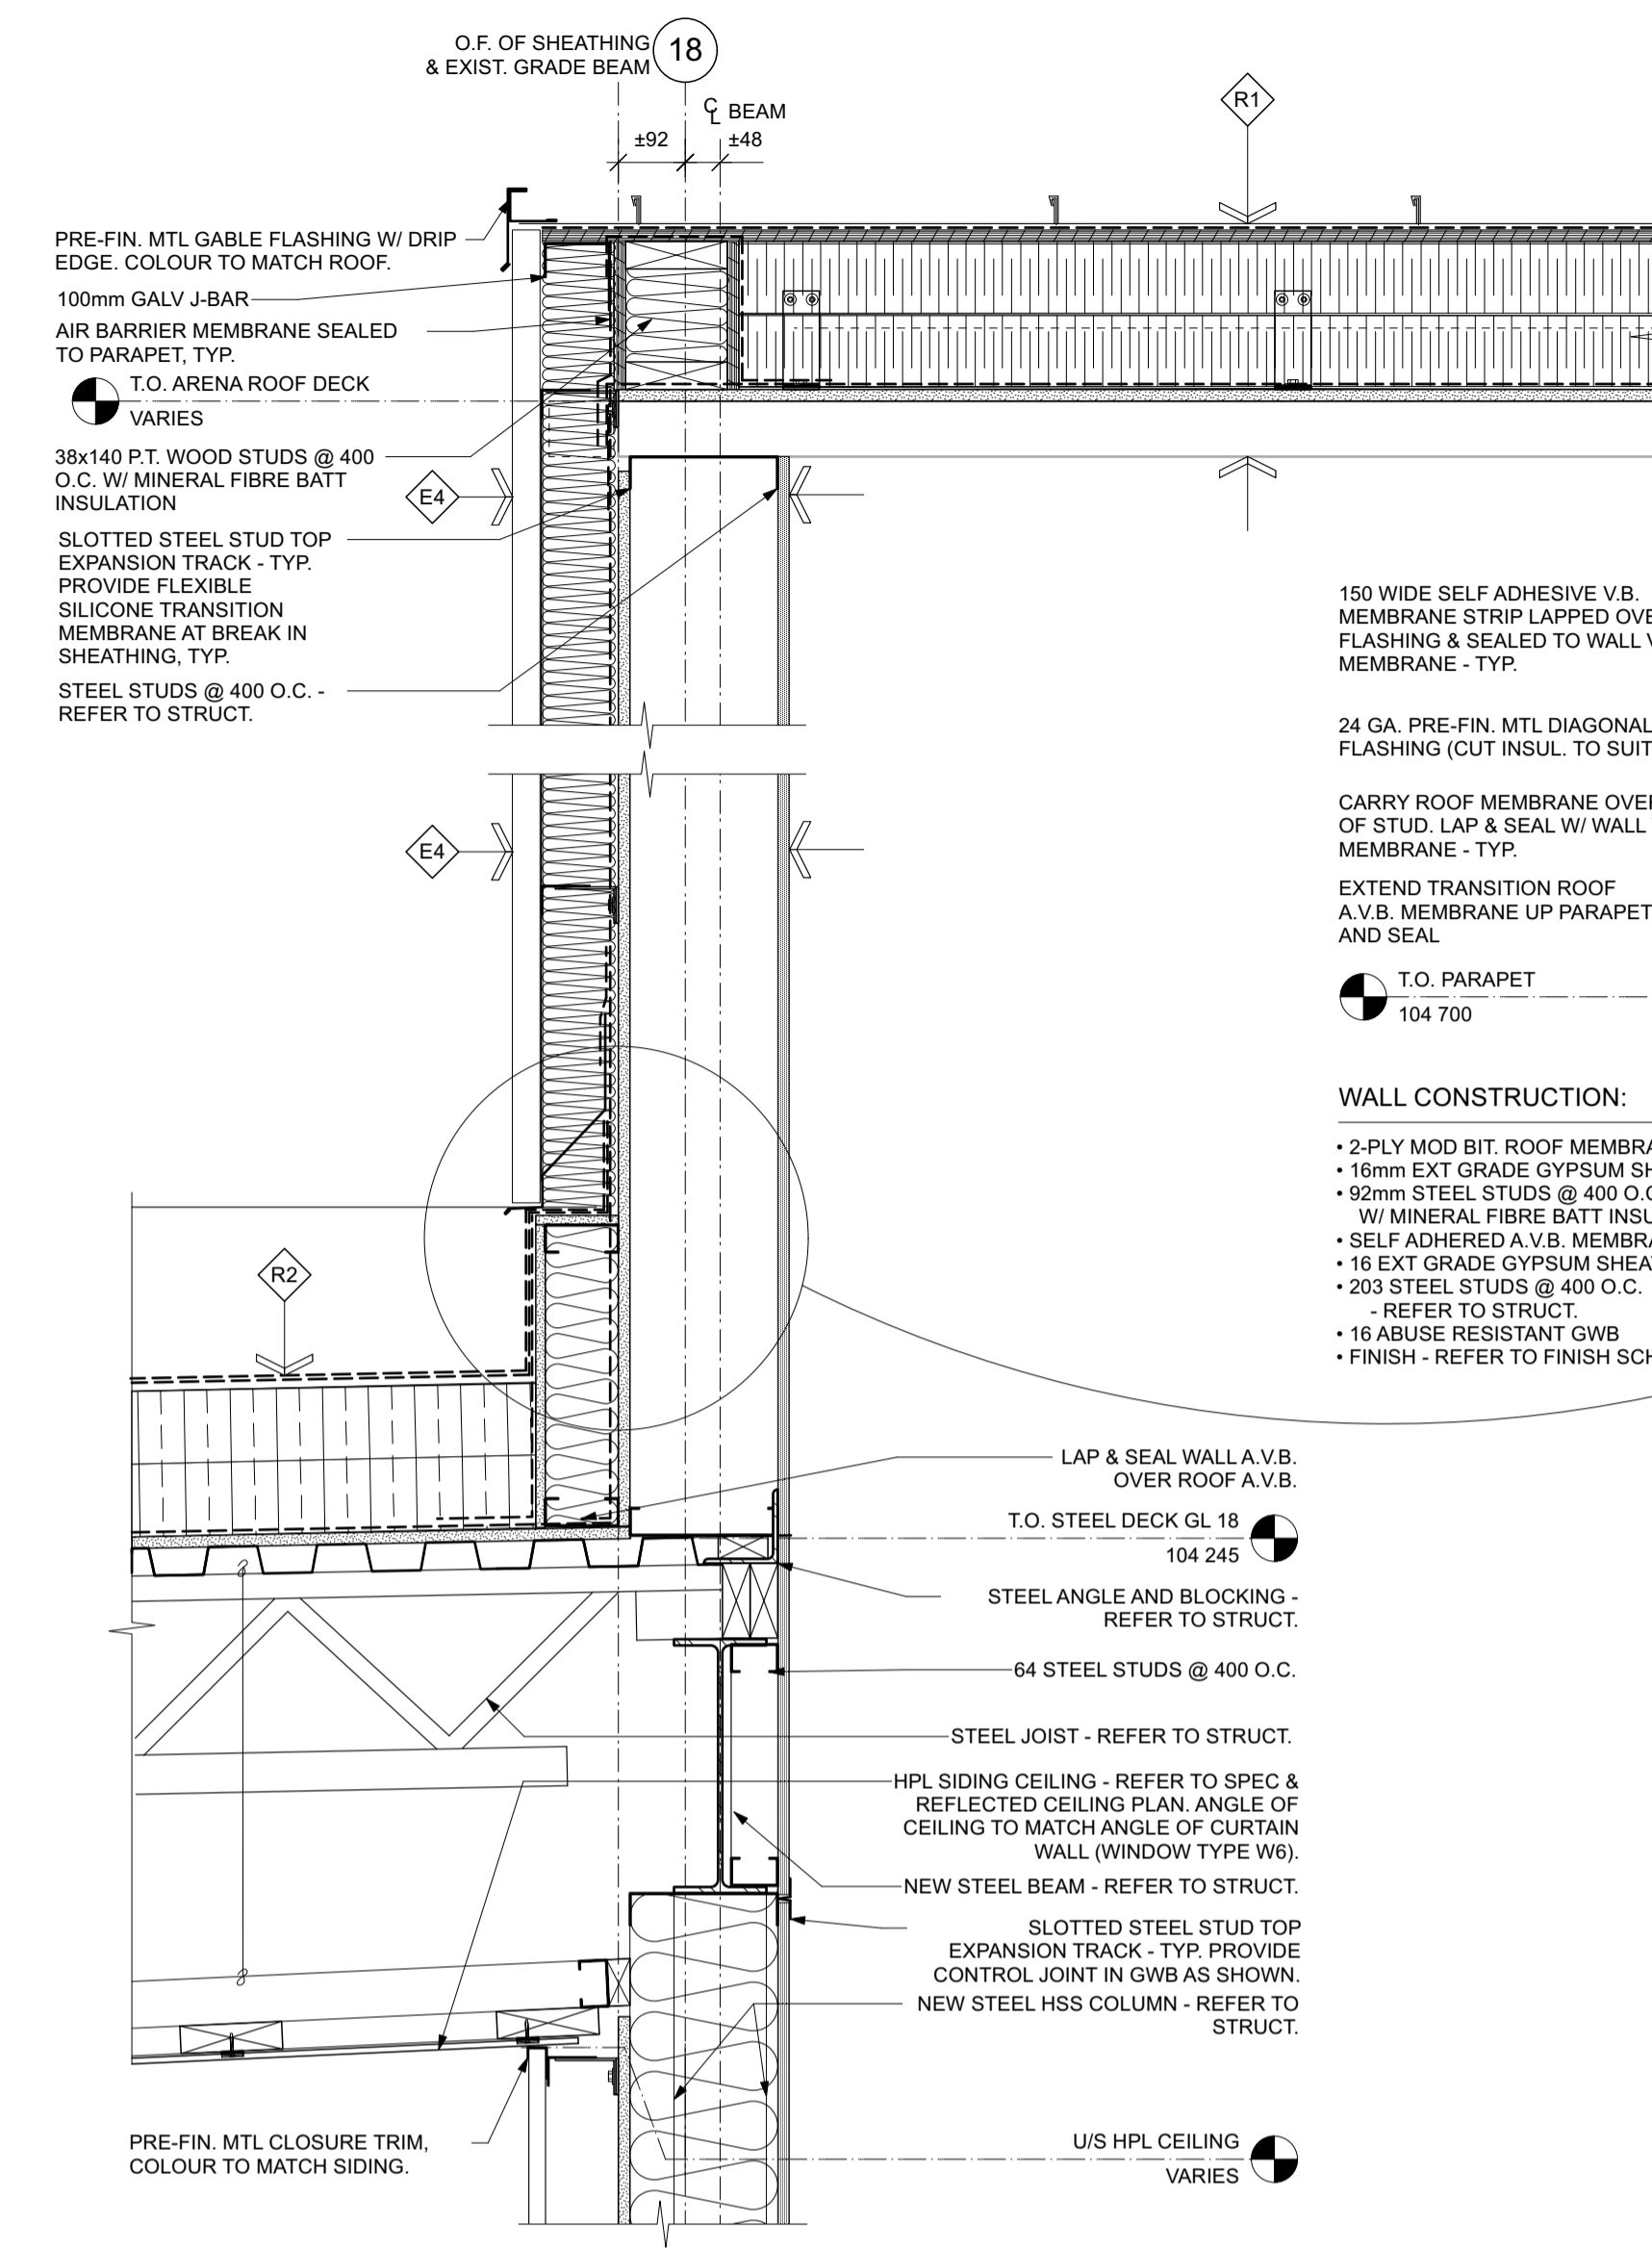


3 WALL SECTION - ARENA SOUTH WALL @ ADDITION LOBBY SCALE: 1:10

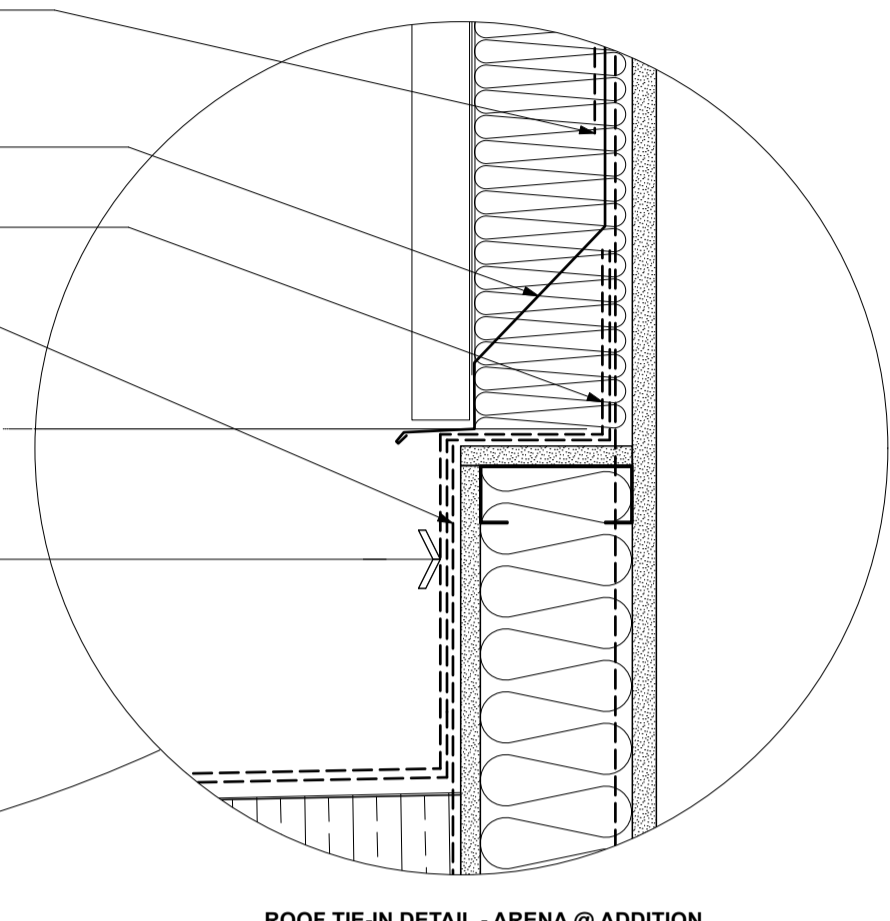

ROOF TIE-IN DETAIL - ARENA @ ADDITION

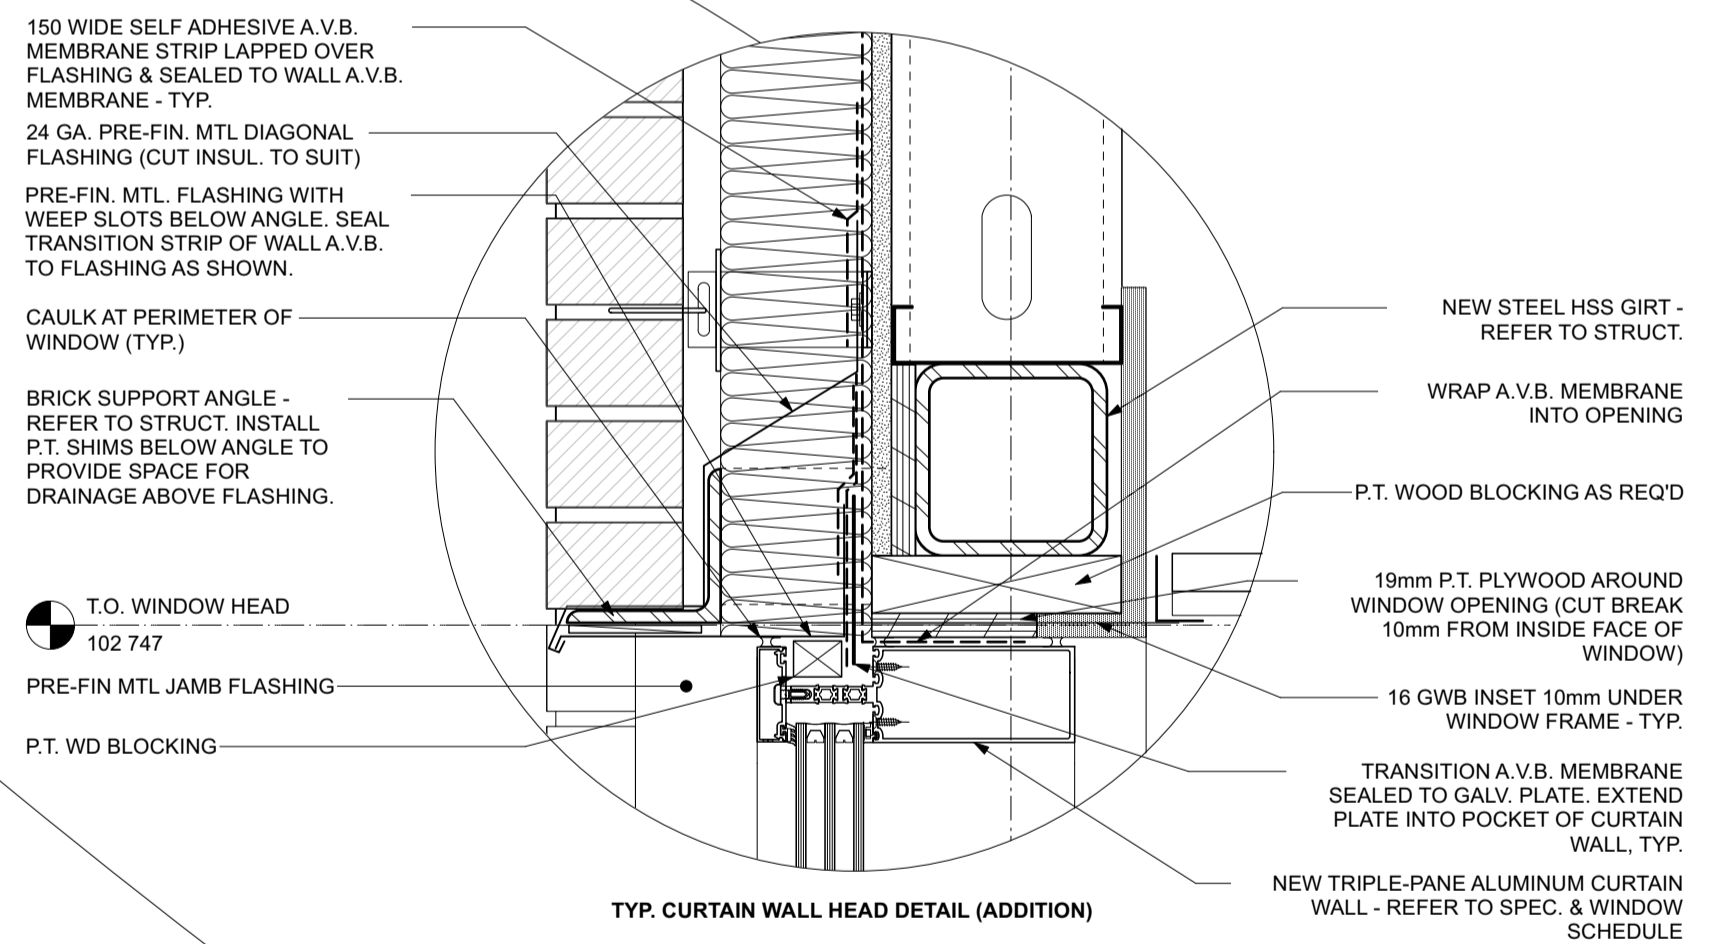

TYP. CURTAIN WALL HEAD DETAIL (ADDITION)

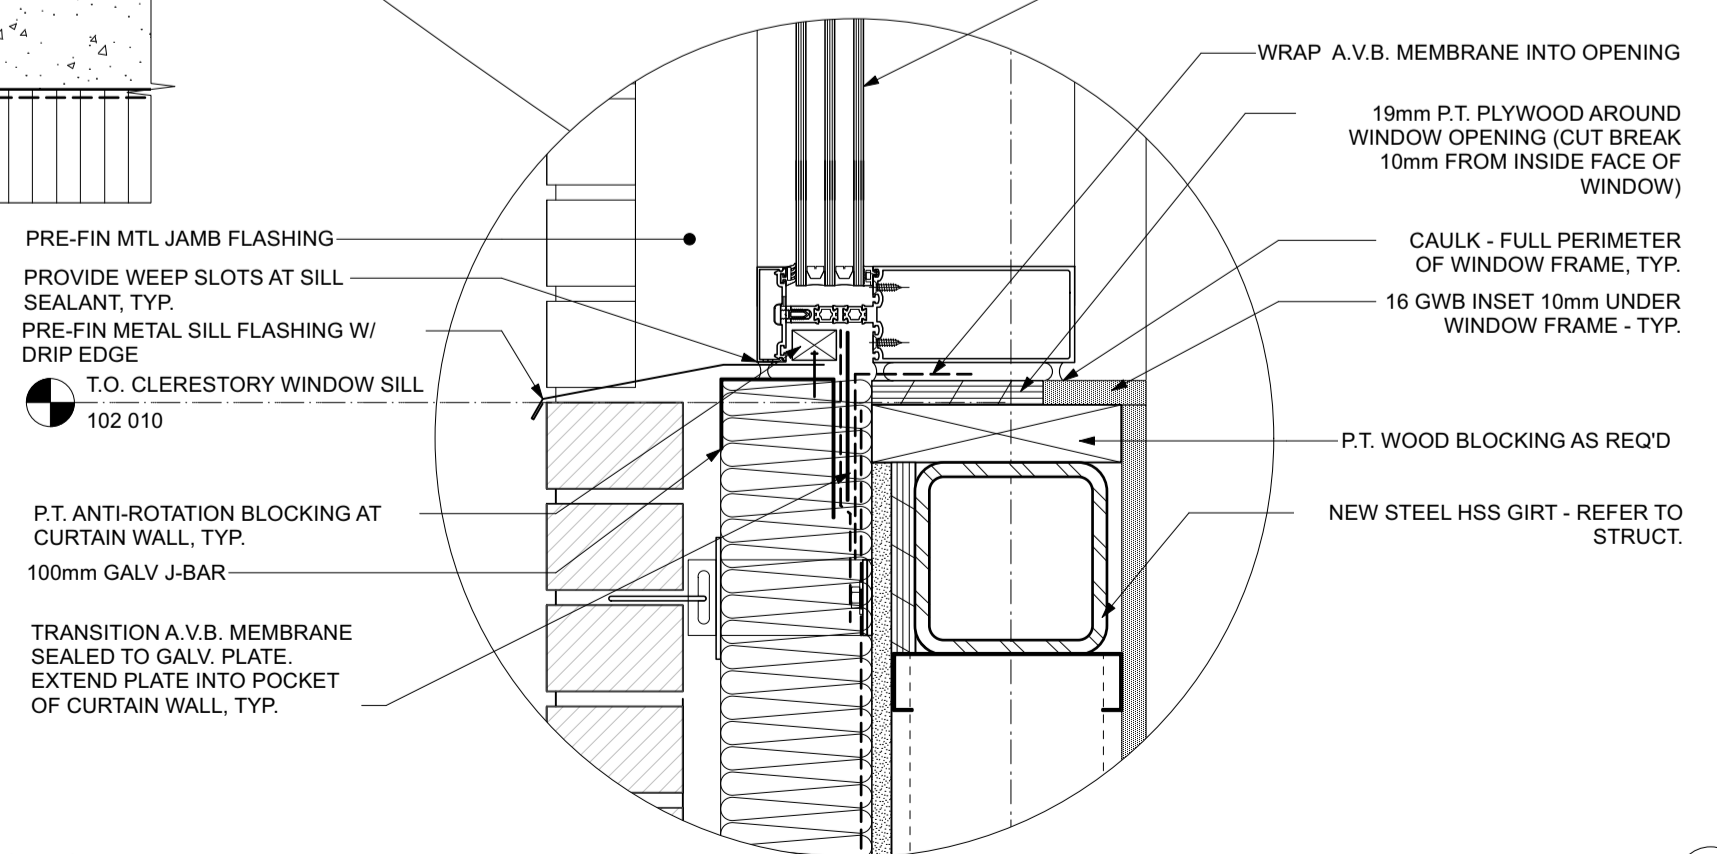

TYP. CURTAIN WALL SILL DETAIL (ADDITION)

x | architecture inc.
2007 Harrison Street, Winnipeg, Manitoba, R2C 1A4 | 204.218.2100

No.	REVISION/DESCRIPTION	BY	DATE

SEAMA Digital Signature Applied MAA Digital Signature Applied

PROVINCE OF MANITOBA REGISTERED ARCHITECT **TRAVIS COOKE**

PROVINCE OF MANITOBA REGISTERED ARCHITECTURAL CONSULTANT **1x1 ARCHITECTURE INC.**

DATE	USER	IC/AF/SS	DATE	USER	IC/AF/SS
2024.12.18	HC	APPROVAL	2024.12.18	TC	APPROVED

THE CITY OF WINNIPEG ASSETS and PROJECT MANAGEMENT DEPARTMENT MUNICIPAL ACCOMMODATIONS DIVISION

PROJECT 3-65 GARRY STREET, R3C 4K4

REDEVELOPMENT OF THE OLD EXHIBITION ARENA ISSUED FOR CONSTRUCTION

80 SINCLAIR STREET

SHEET TITLE **WALL SECTIONS**

SCALE AS SHOWN	PROJECT No: 2020-136	SHEET No: A6.5
----------------	----------------------	-----------------------

DRAWING SHEET SIZE: A1 (841mm x 594mm) PLOT 1:1