




1 WALL SECTION - ADDITION SOUTH WALL @ FULL HEIGHT WINDOW SCALE: 1:10

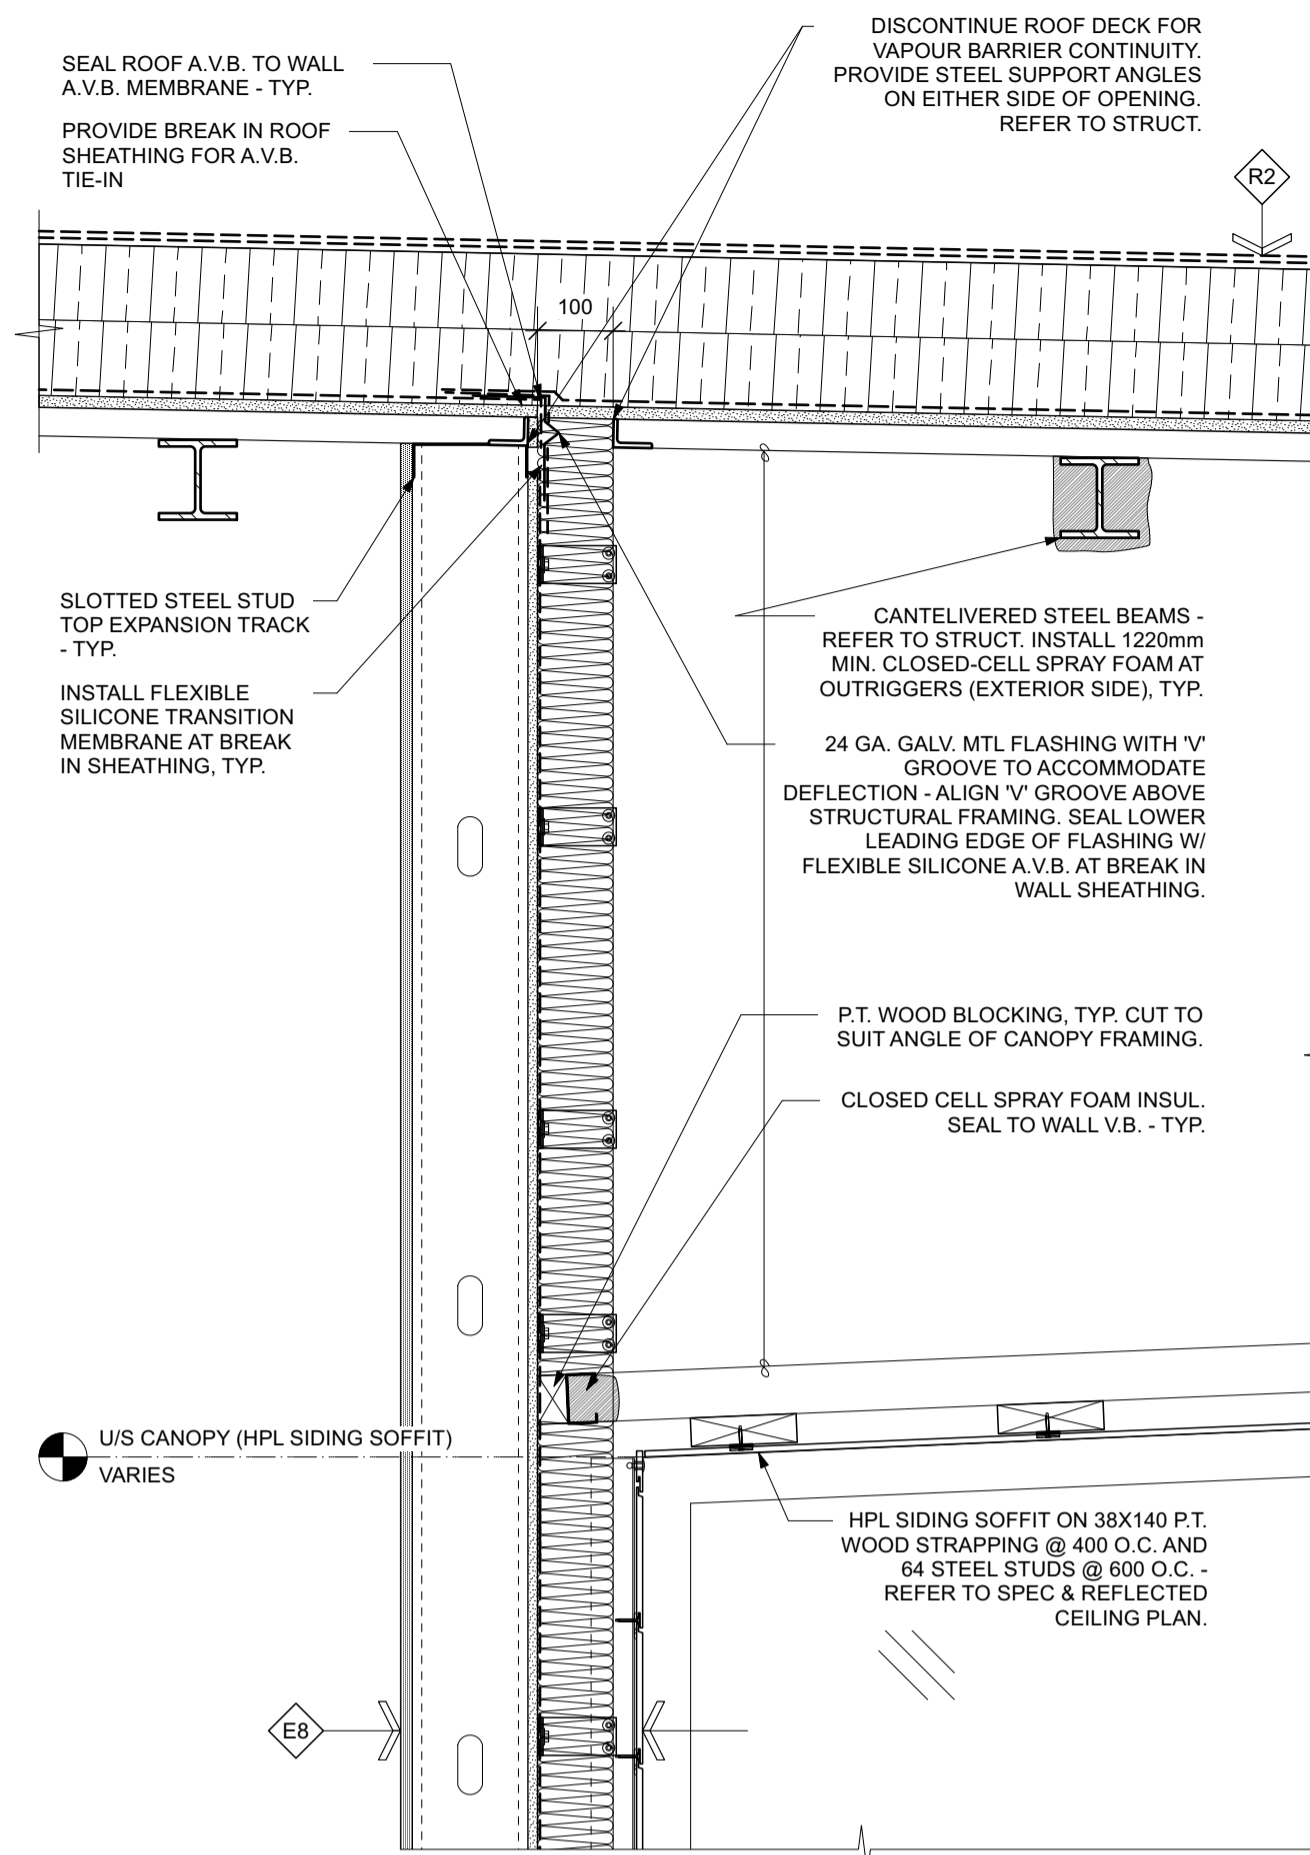

2 WALL SECTION - ADDITION EAST CANOPY @ RM 122B SCALE: 1:10

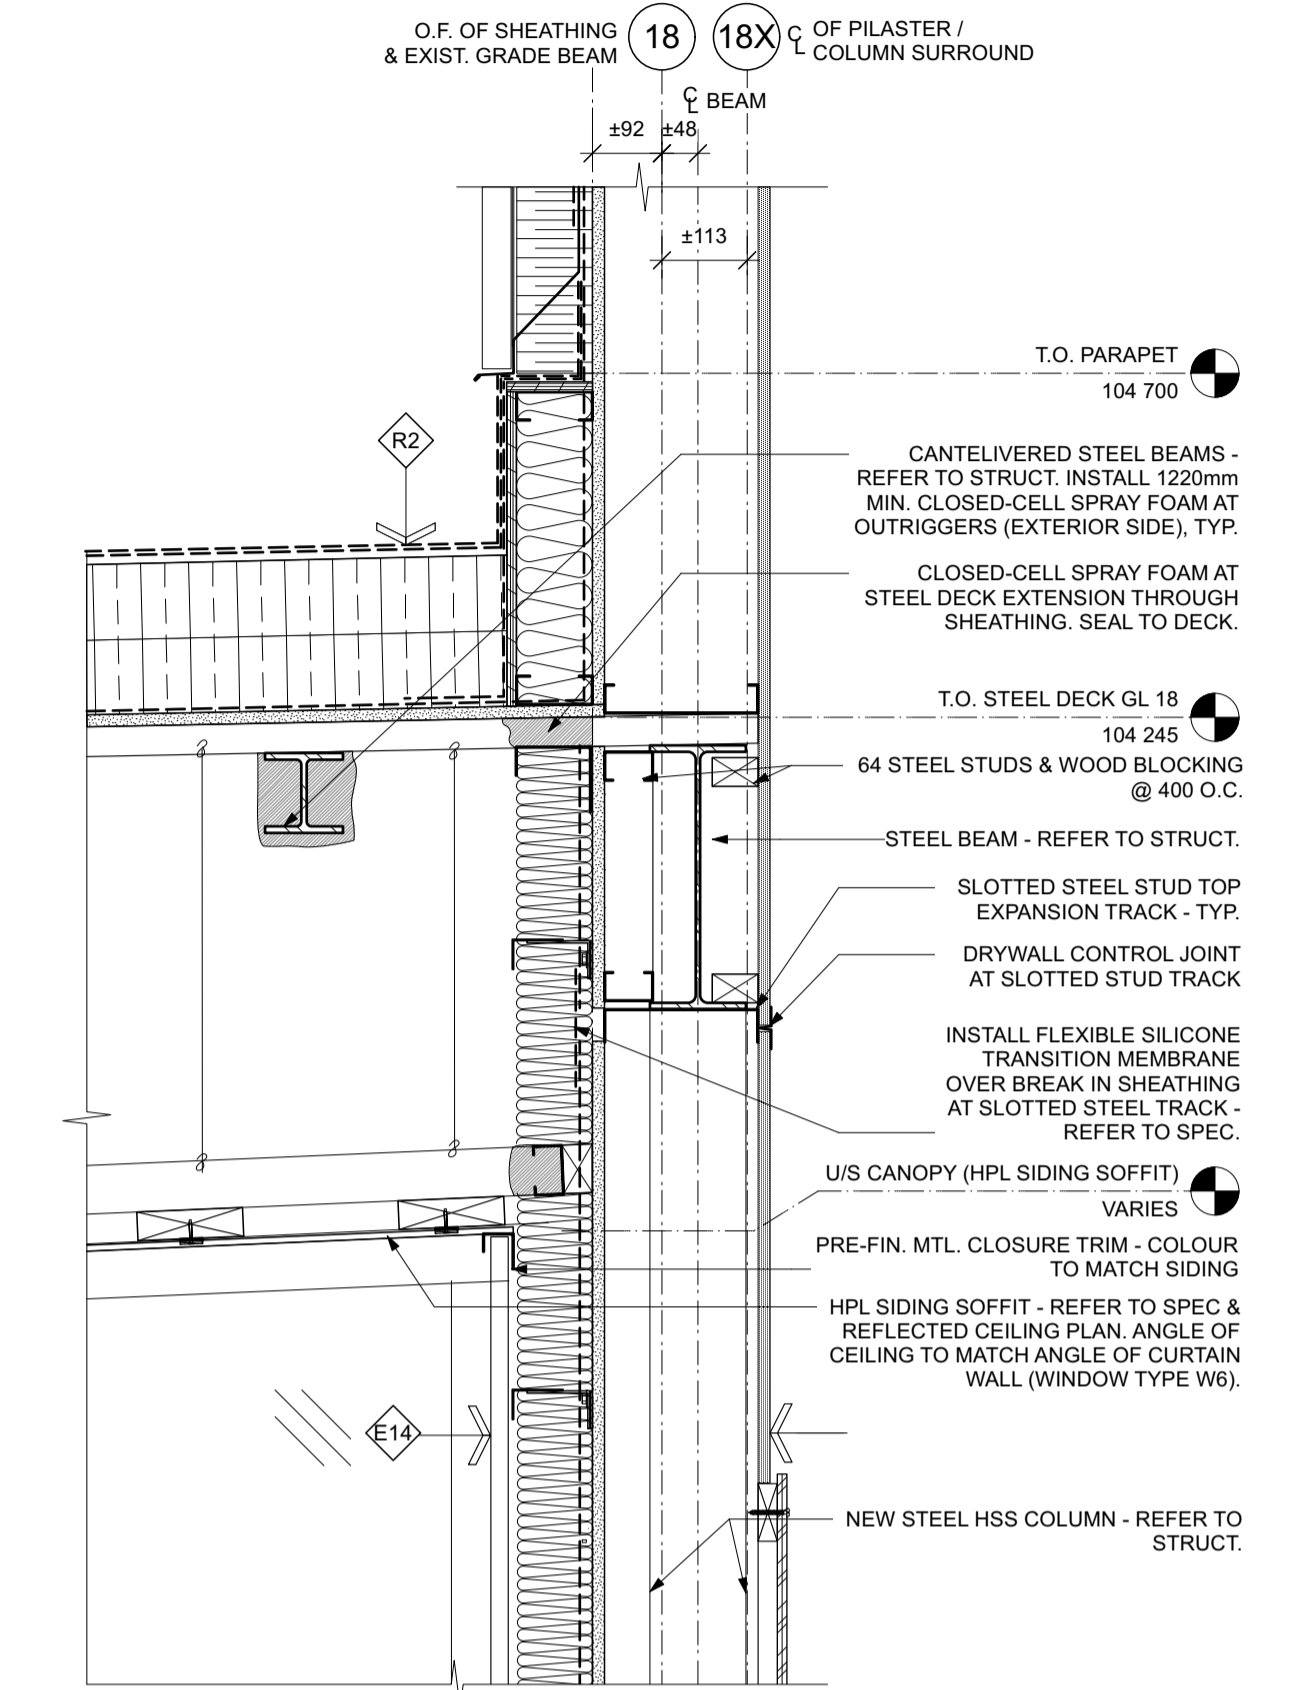

3 WALL SECTION - ADDITION CANOPY @ ARENA SCALE: 1:10

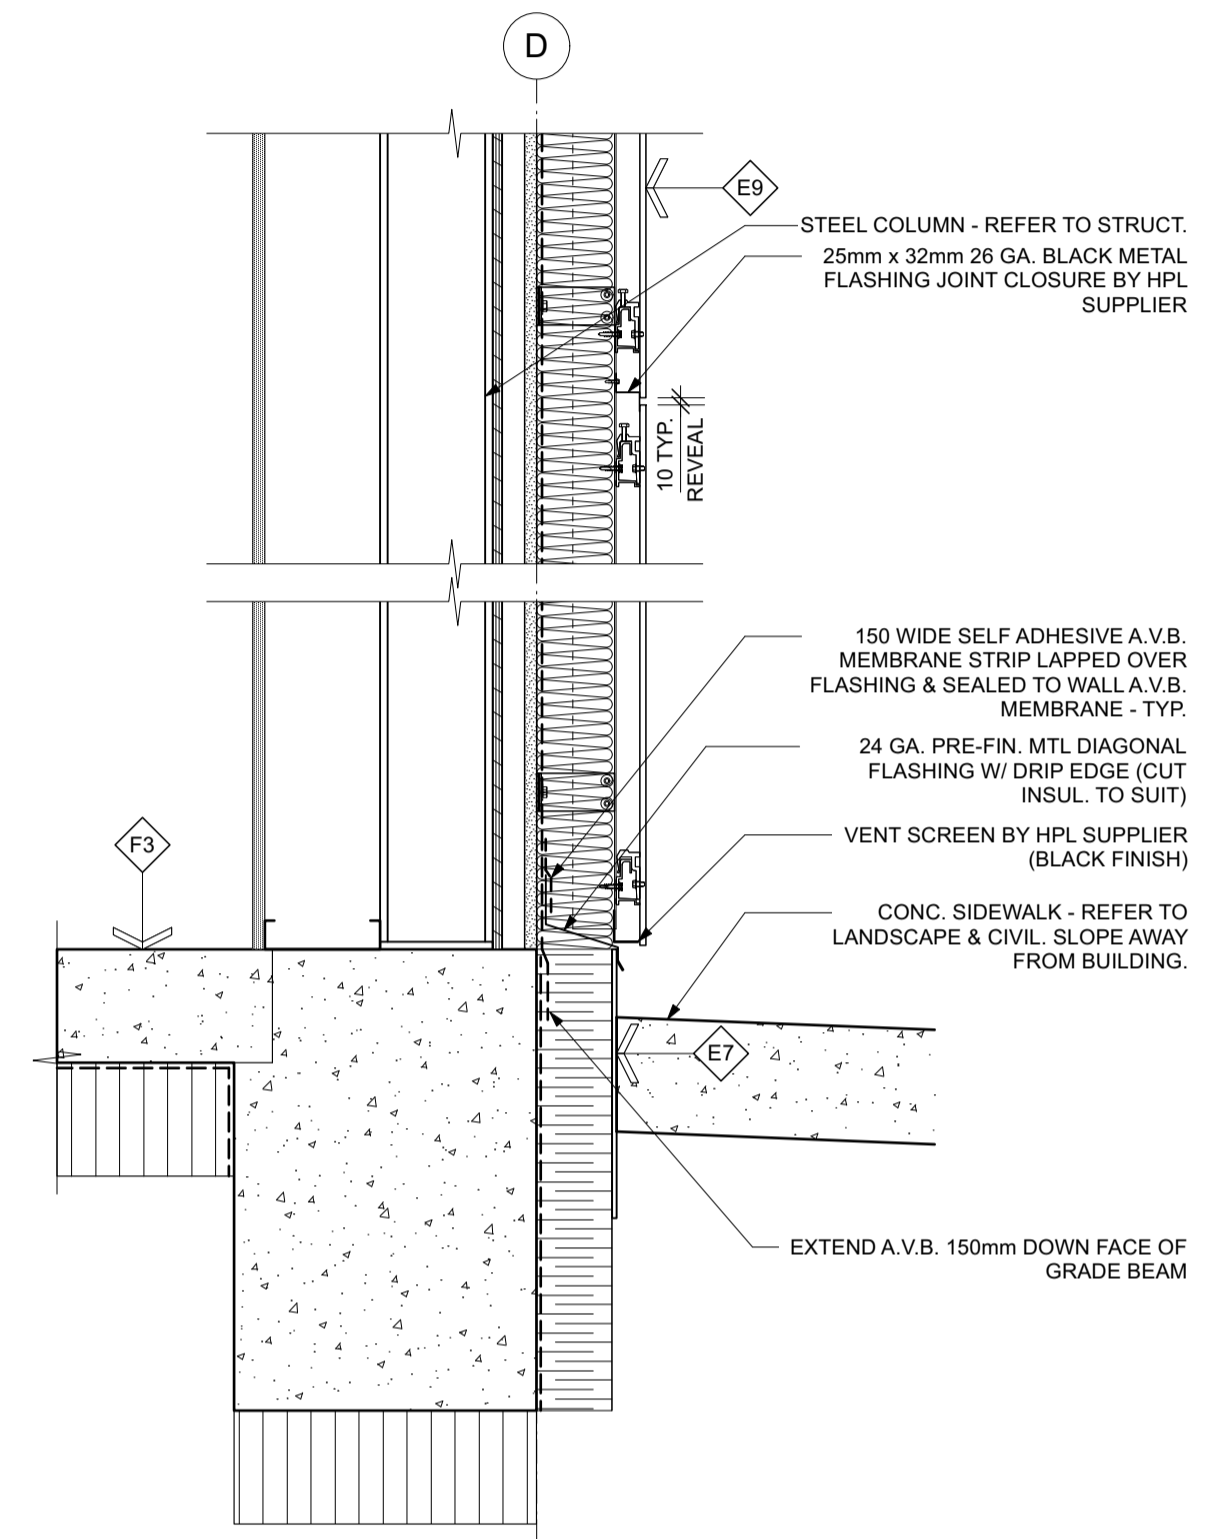

4 WALL SECTION - ADDITION - HPL PANELS @ WALL BASE & REVEALS SCALE: 1:10

x | architecture inc.

No.	REVISION/DESCRIPTION	BY	DATE



DATE	USER	IC/AF/ISS	APPROVAL
2024.12.18			

THE CITY OF WINNIPEG  
ASSETS and PROJECT MANAGEMENT  
DEPARTMENT  
MUNICIPAL ACCOMMODATIONS  
DIVISION

PROJECT 3-65 GARRY STREET, R3C 4K4  
**REDEVELOPMENT OF THE  
OLD EXHIBITION ARENA  
ISSUED FOR CONSTRUCTION**  
80 SINCLAIR STREET

SHEET TITLE  
**WALL SECTIONS**

SCALE AS SHOWN	PROJECT No: 2020-136	SHEET No: <b>A6.8</b>
----------------	----------------------	-----------------------