




1 WALL SECTION - ADDITION @ ROOF HATCH SCALE: 1:10

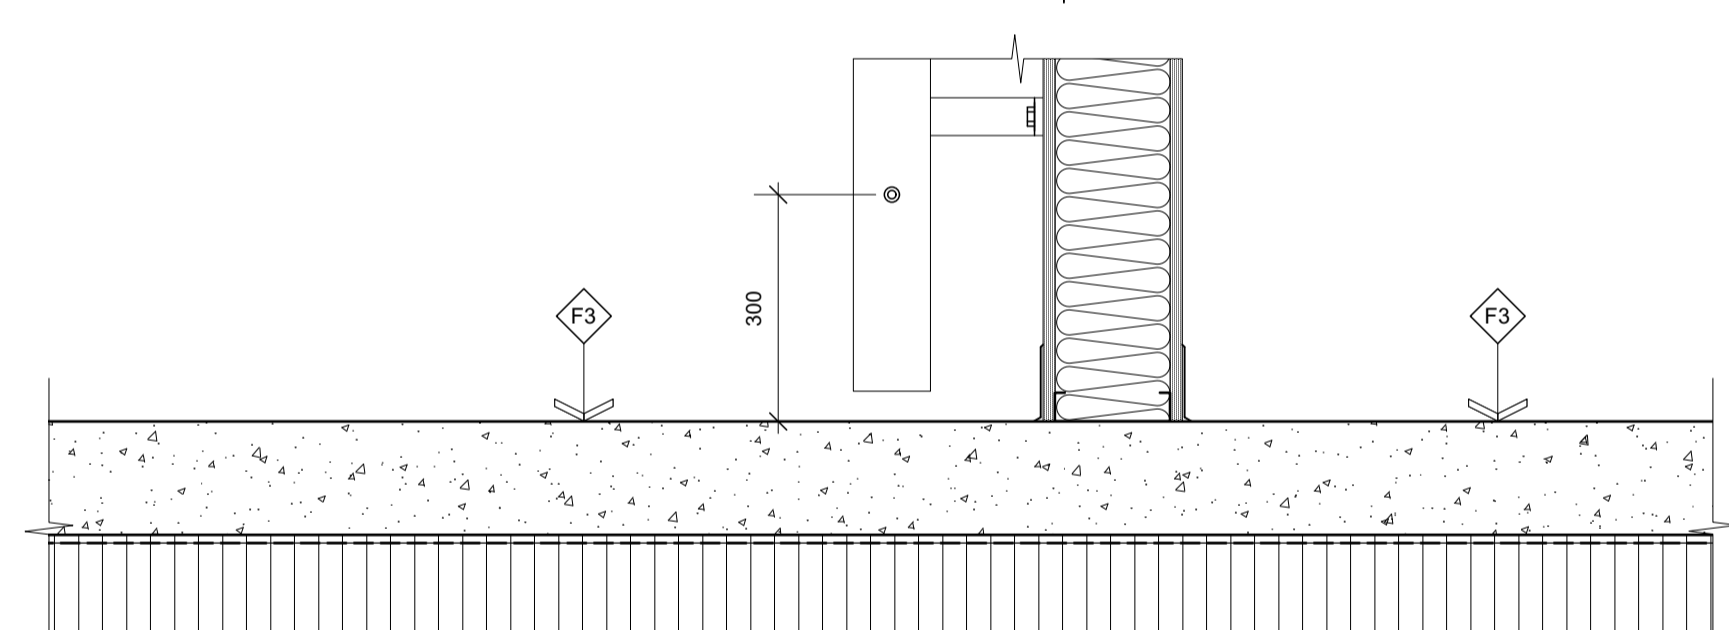


2 WALL SECTION - ARENA SOFFIT @ ADDITION PARAPET SCALE: 1:10

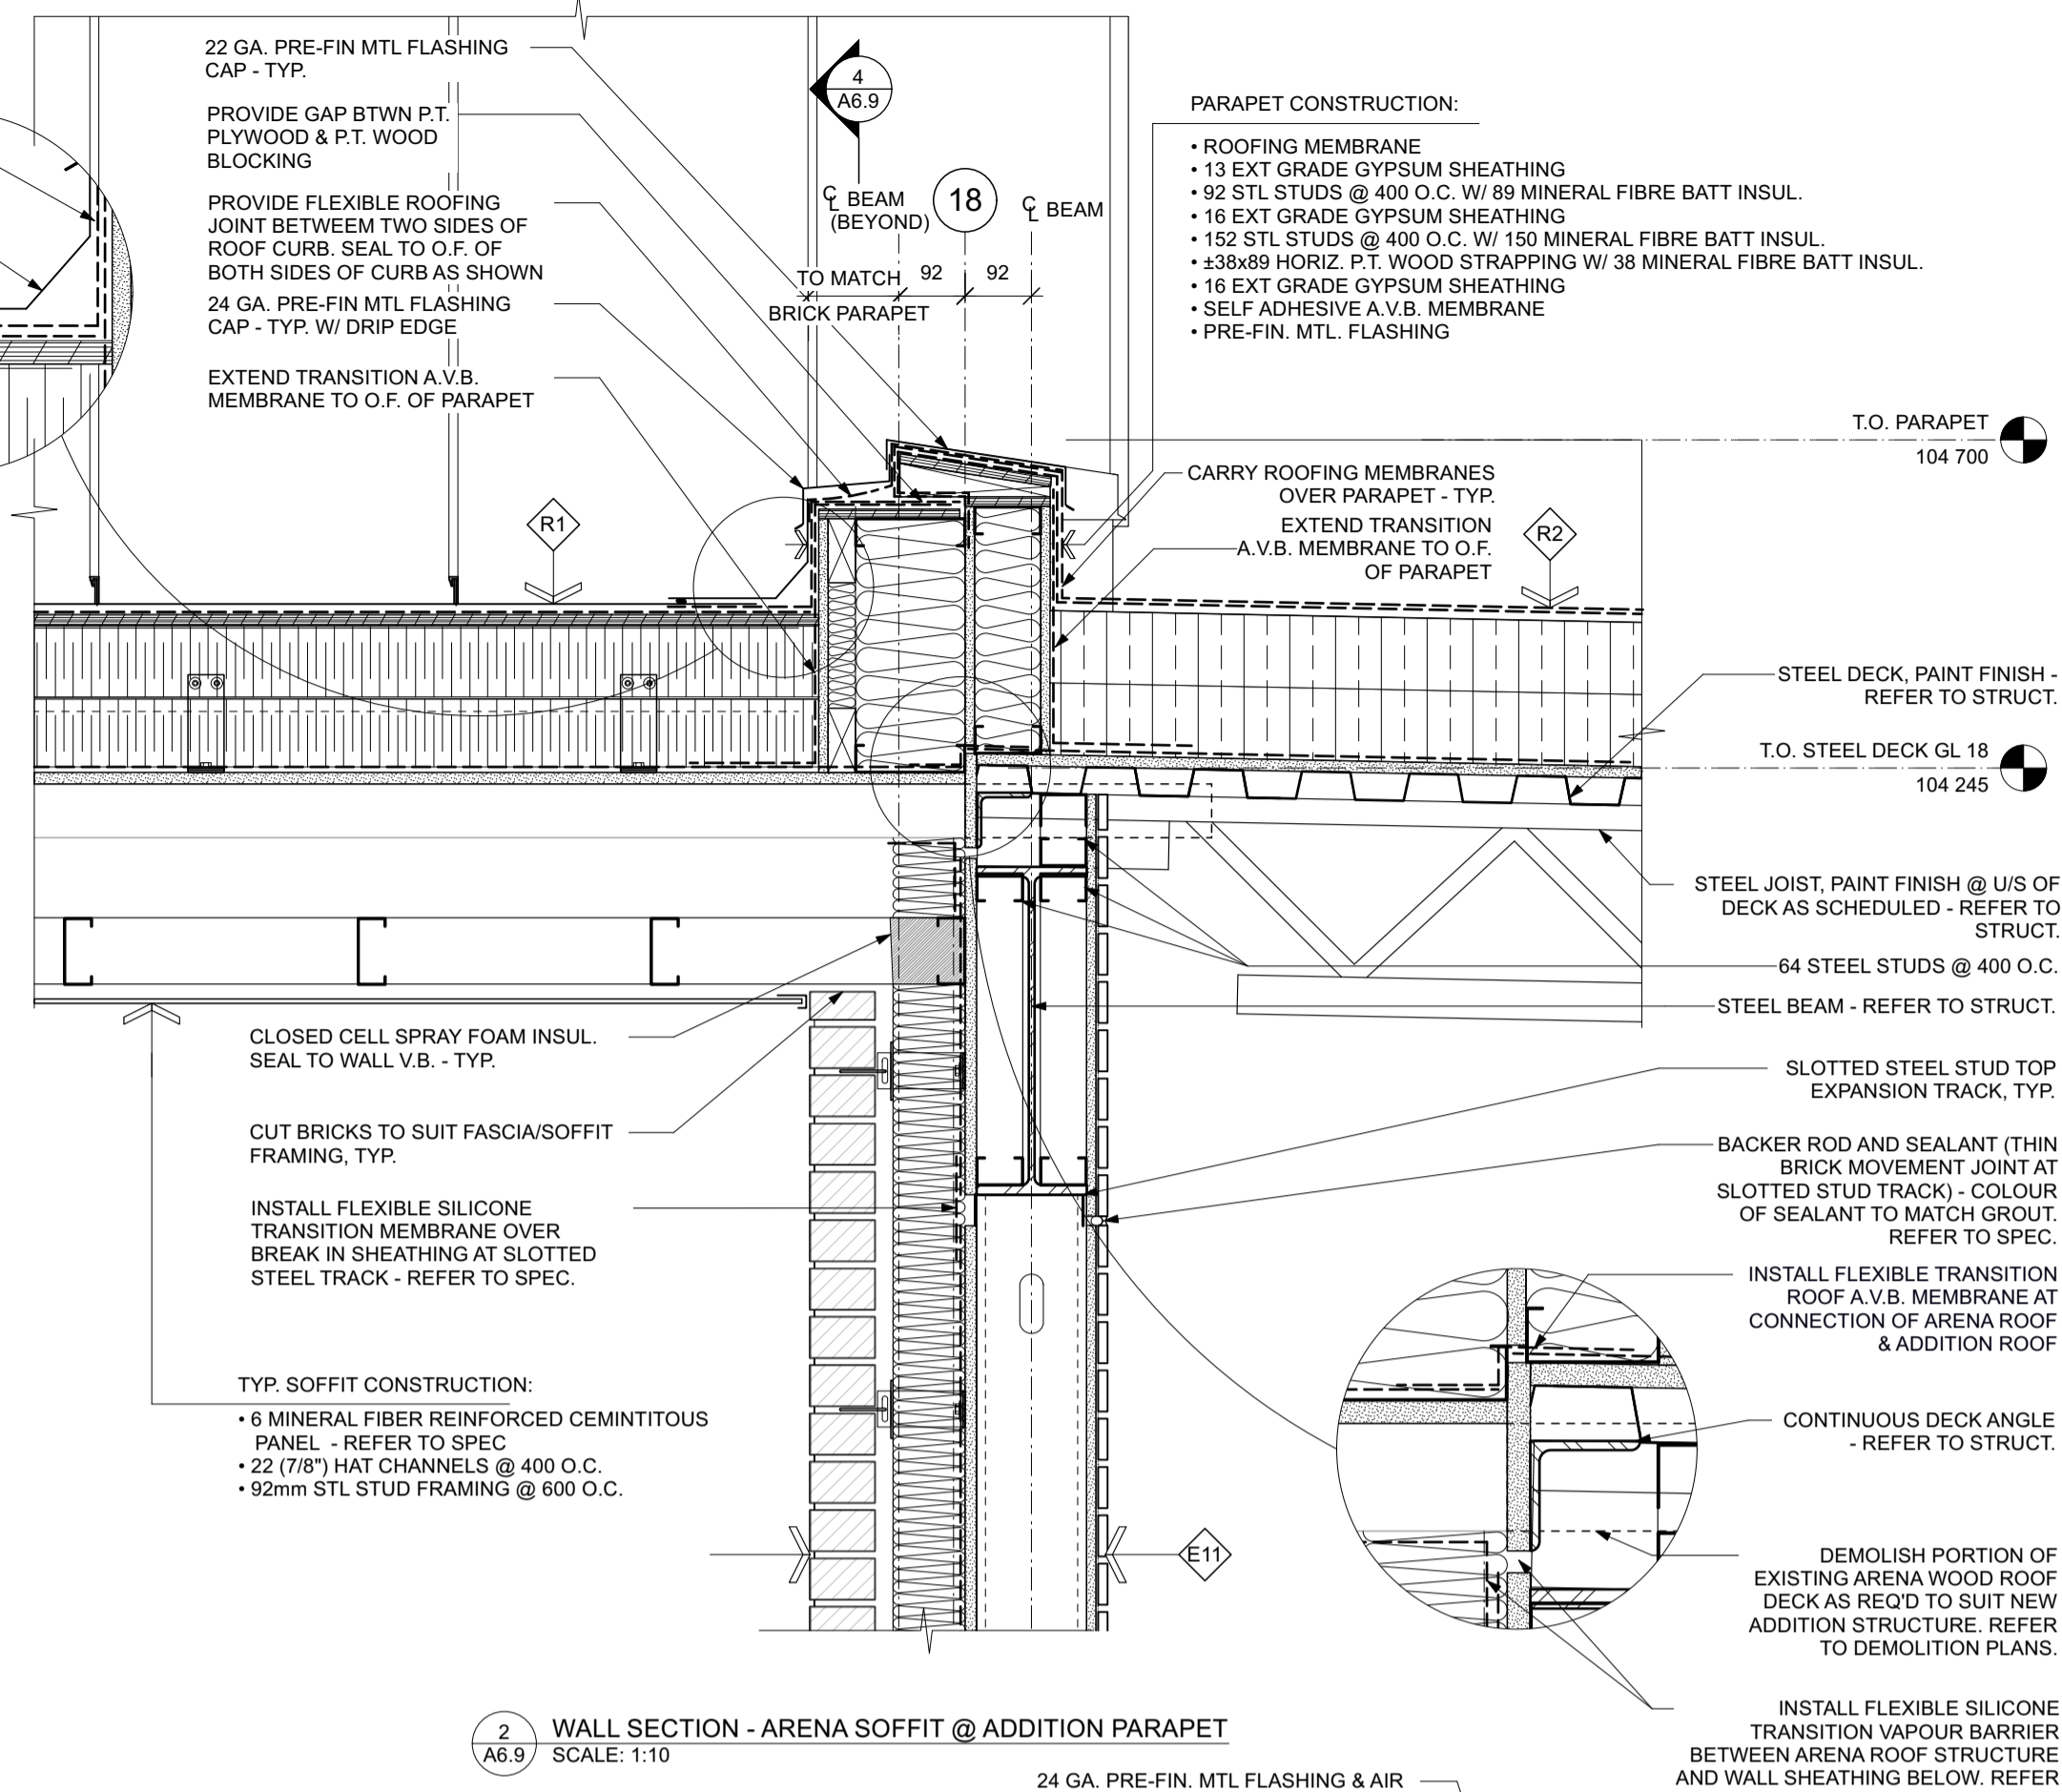


5 WALL SECTION - BEAM @ LOBBY 101 SCALE: 1:10

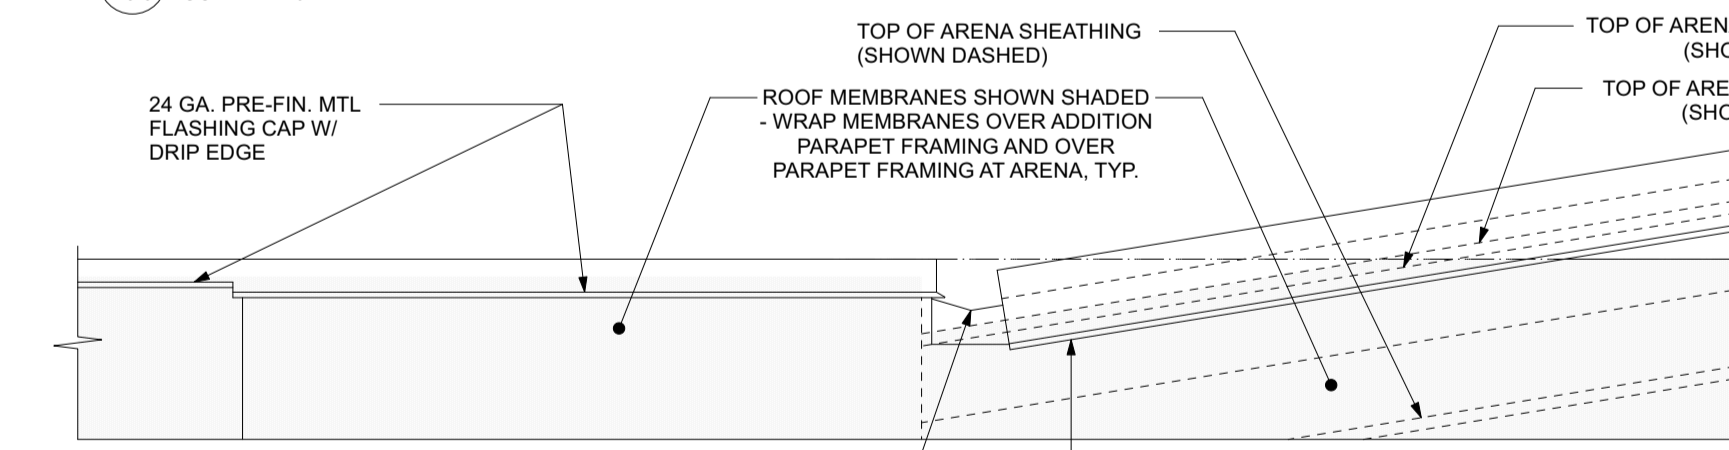


6 ELEVATION - PARAPET @ CONNECTION OF ADDITION & ARENA SCALE: 1:10

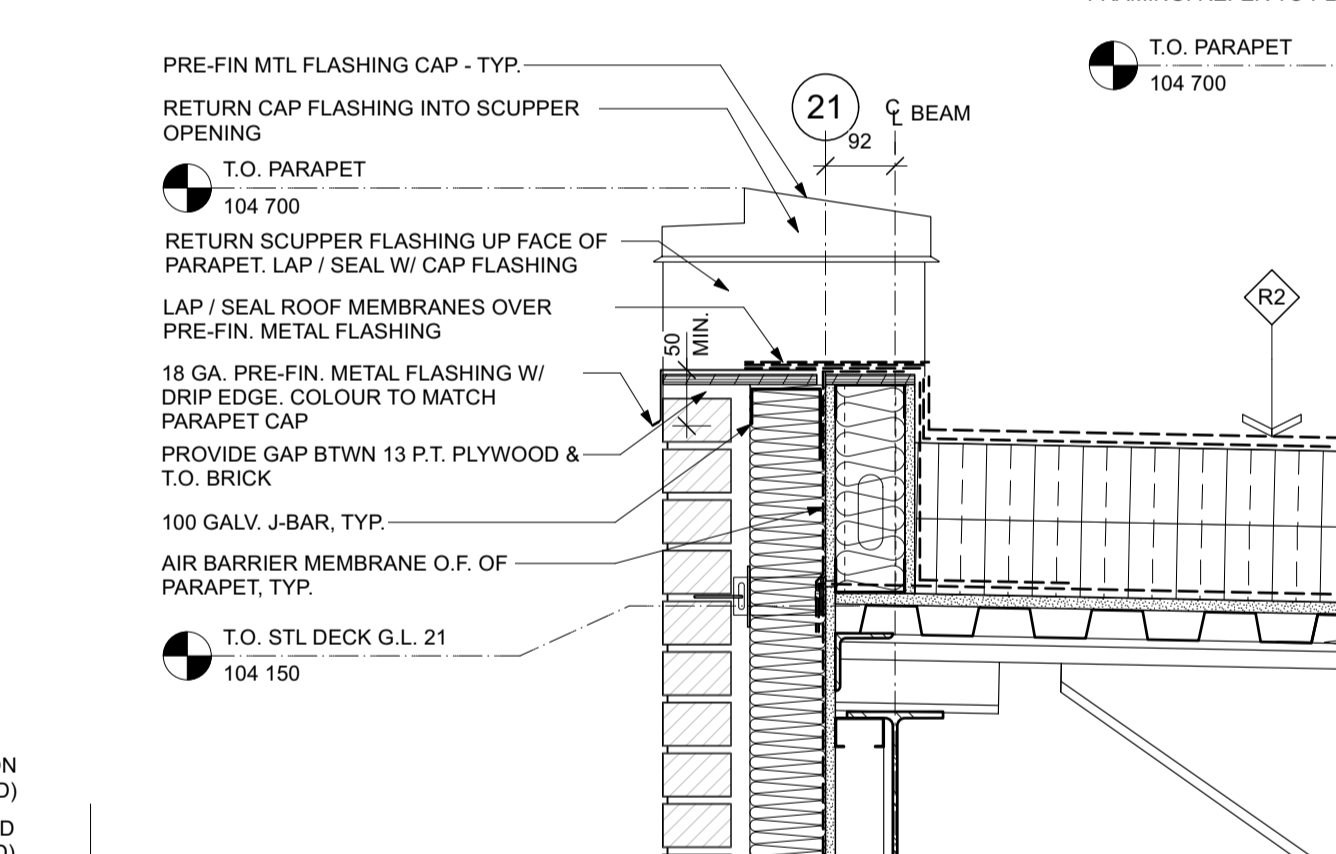


3 WALL SECTION - TYP. ADDITION SCUPPER SCALE: 1:10

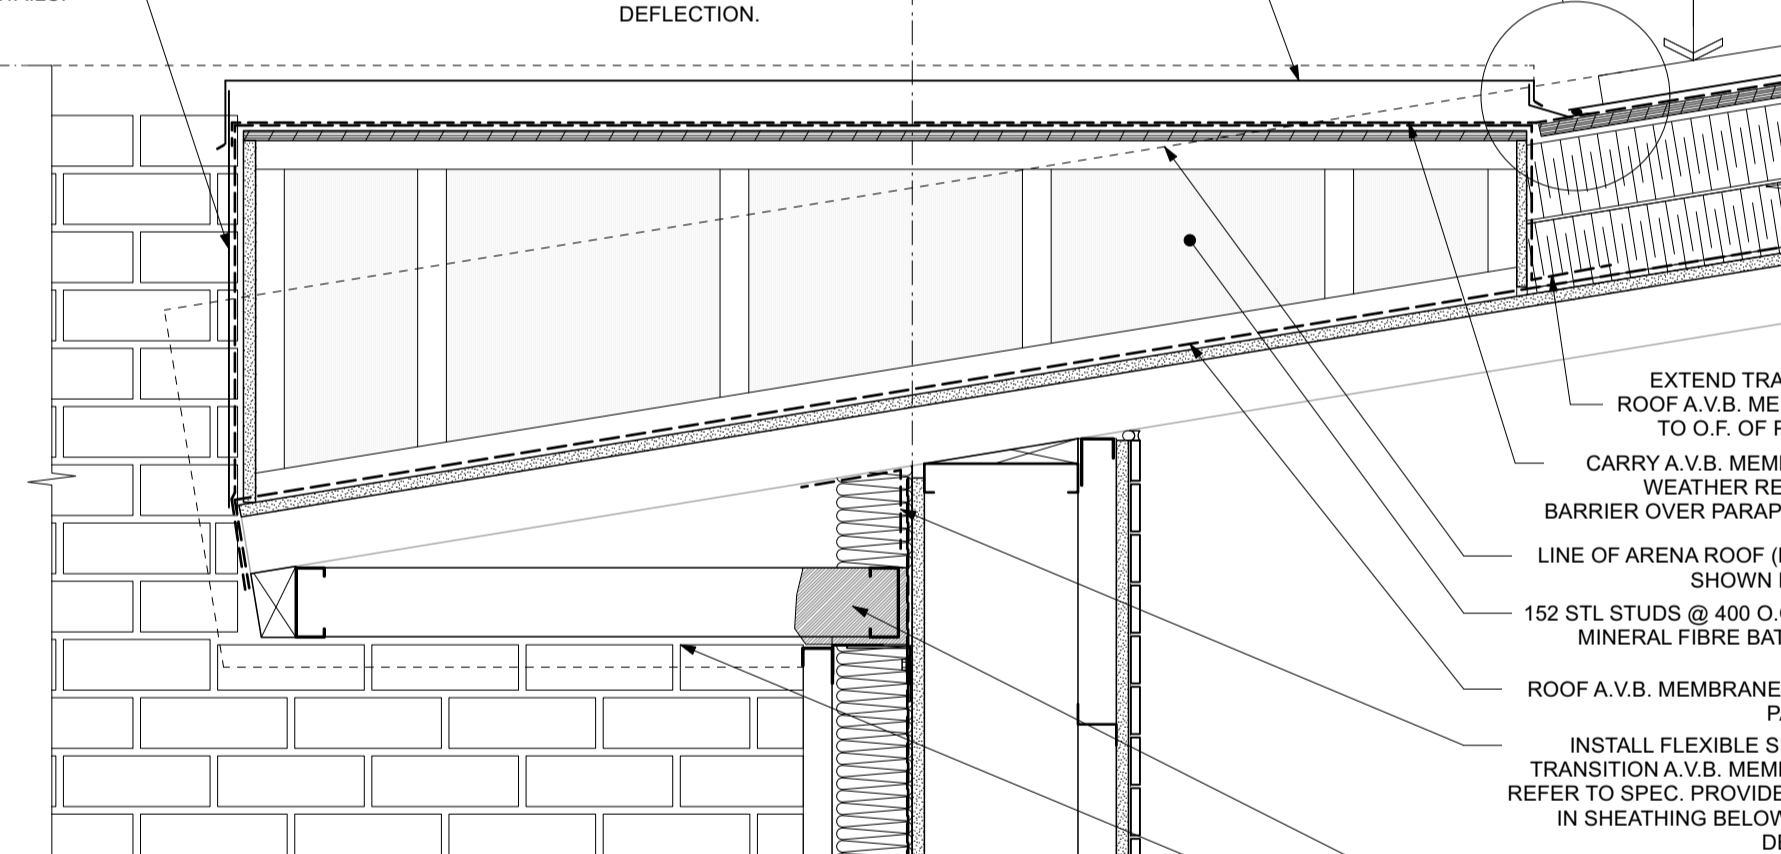


4 SECTION DETAIL - TYP. ROOF CURB @ ROOFTOP EQUIP SCALE: 1:10

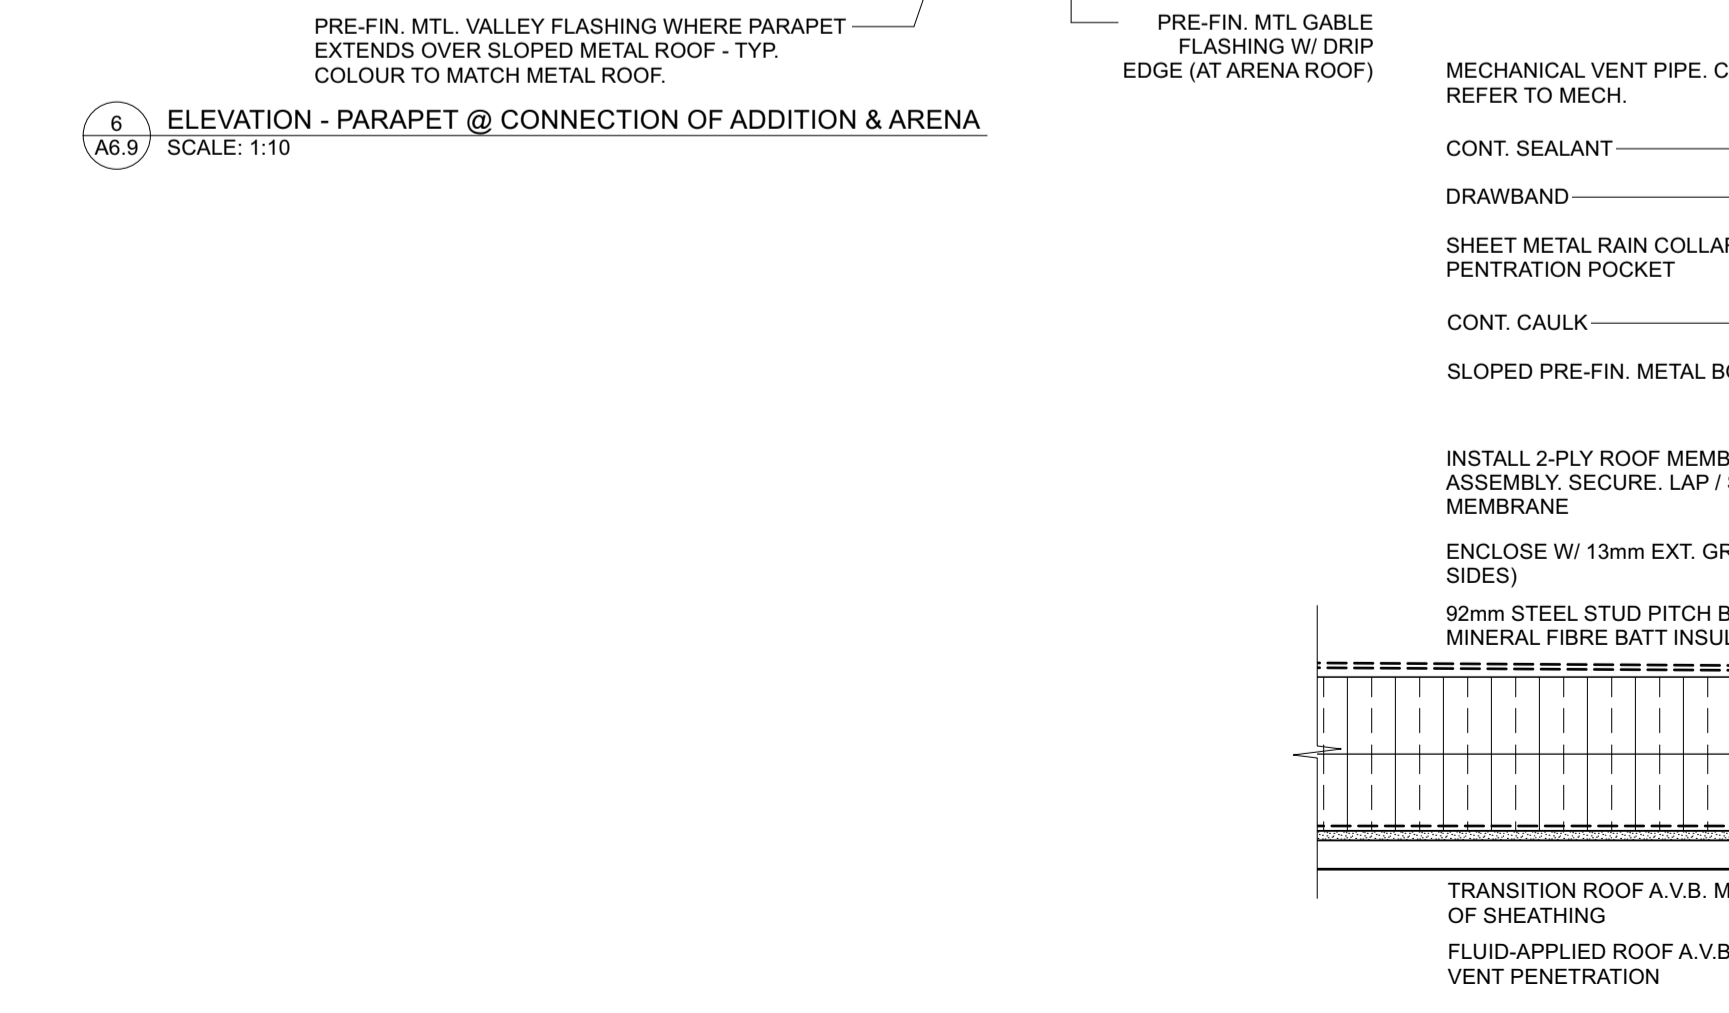

7 SECTION DETAIL - TYP. SANITARY ROOF VENT (ADDITION) SCALE: 1:10

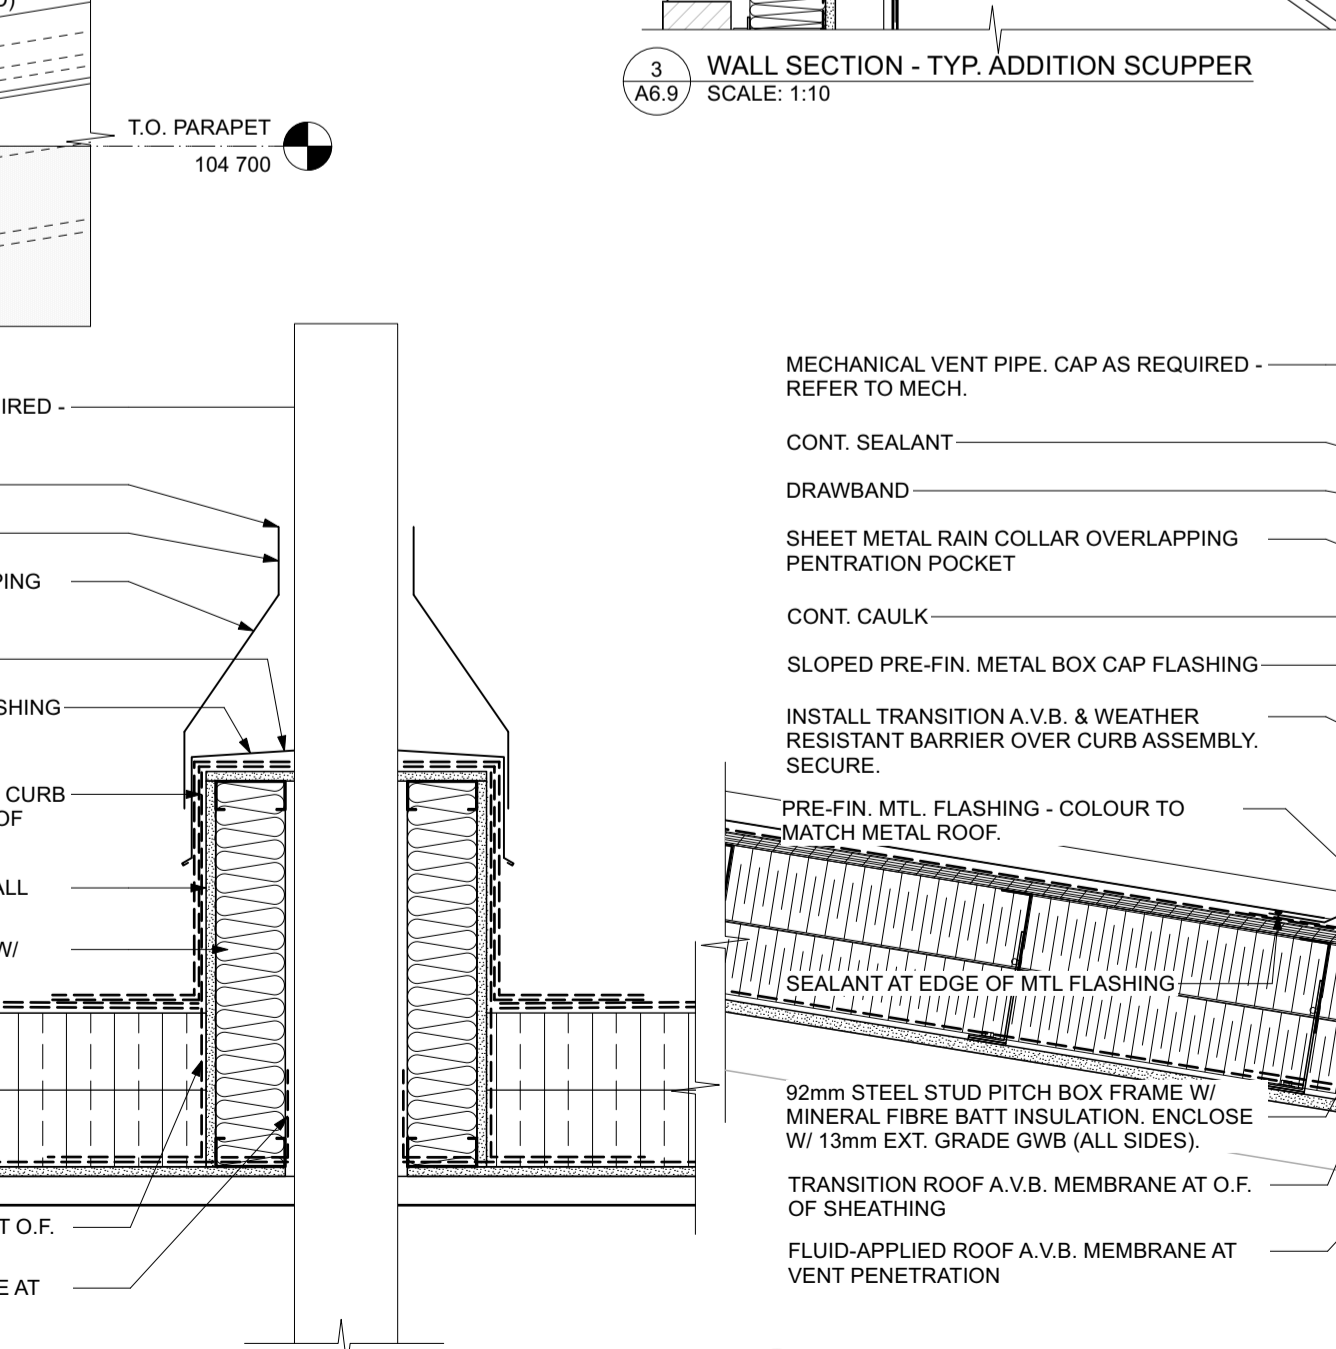


8 SECTION DETAIL - TYP. SANITARY ROOF VENT (ARENA) SCALE: 1:10

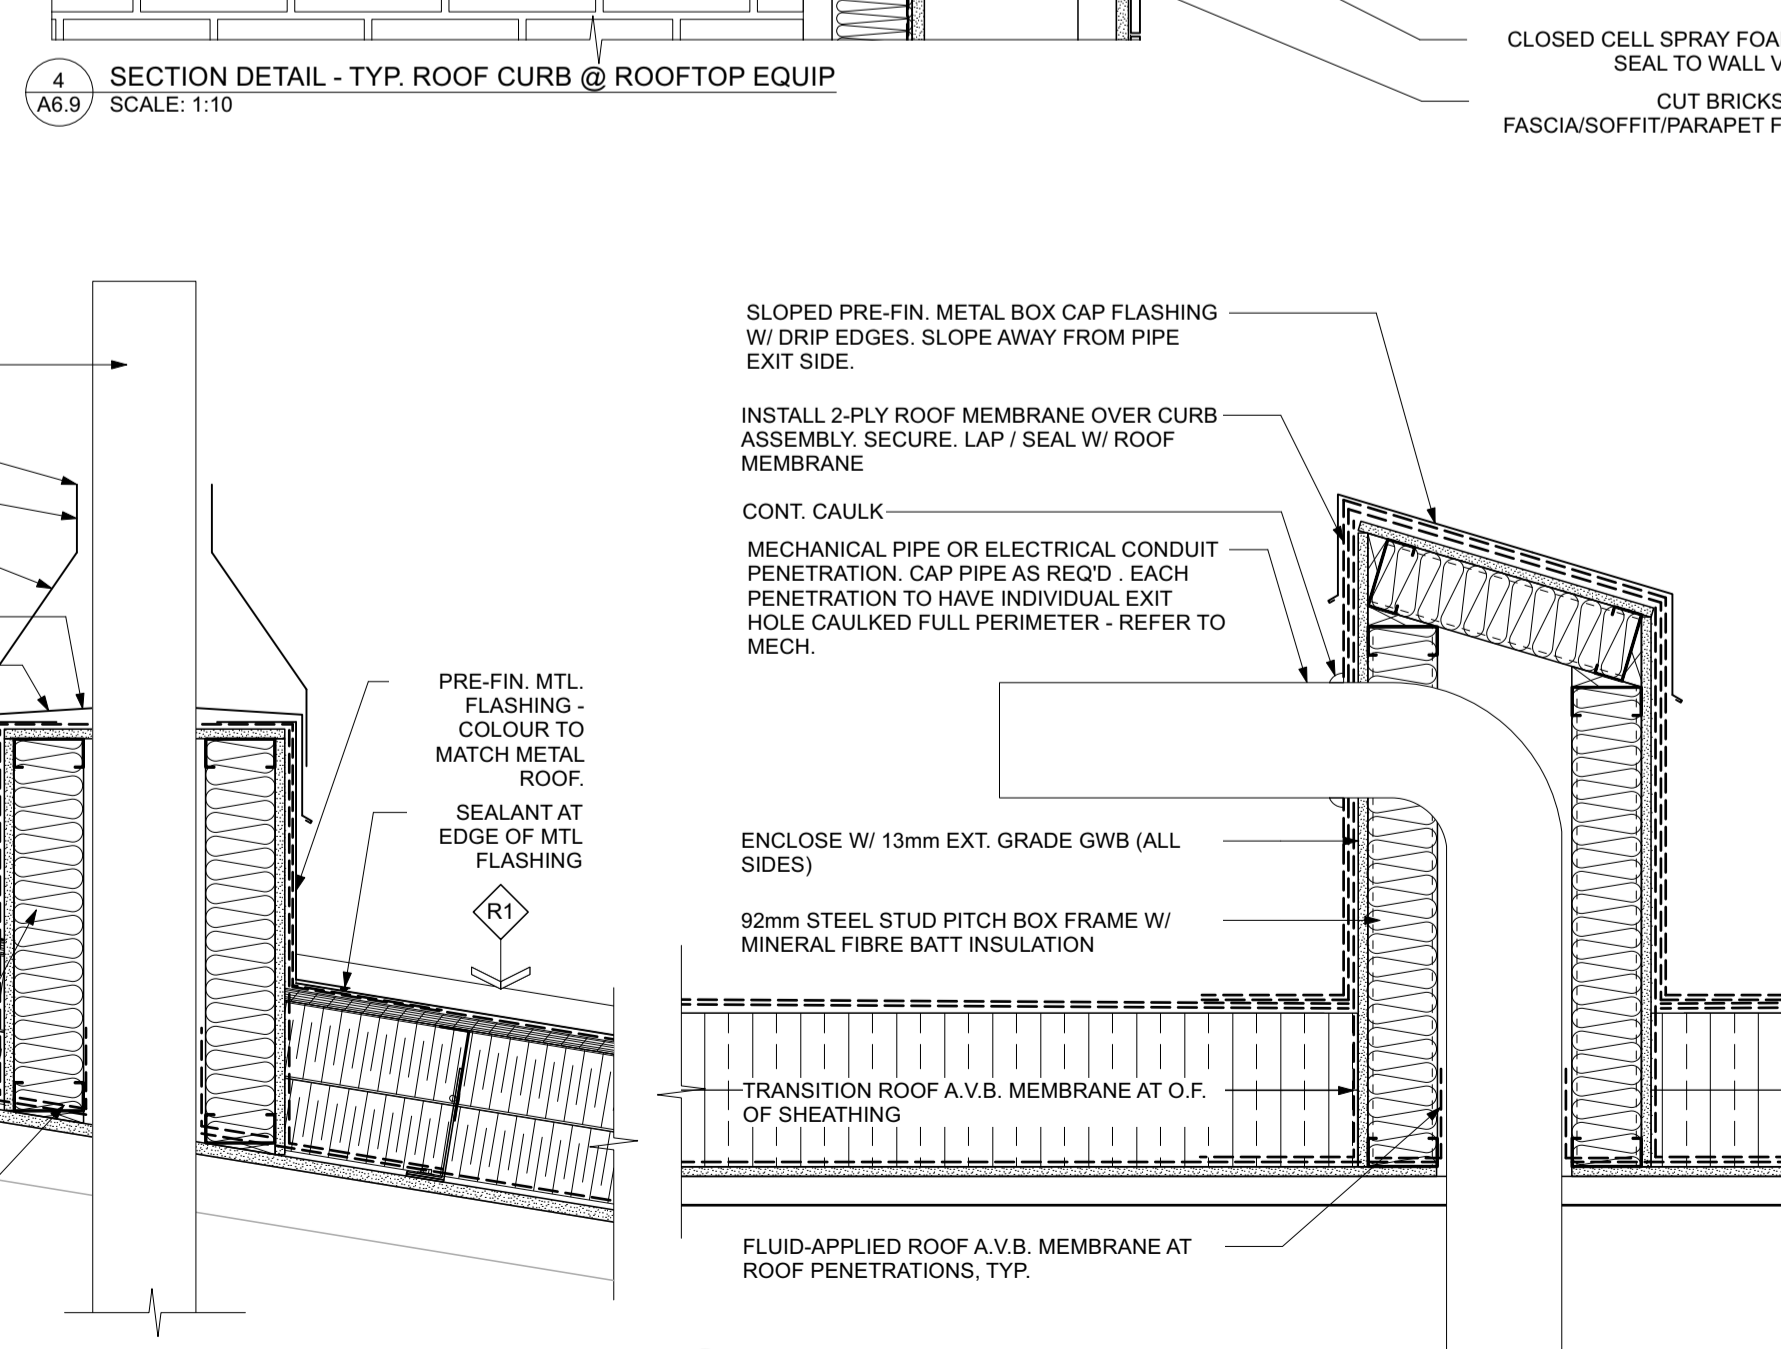

9 SECTION DETAIL - TYP. PITCH BOX SCALE: 1:10


NOTES:

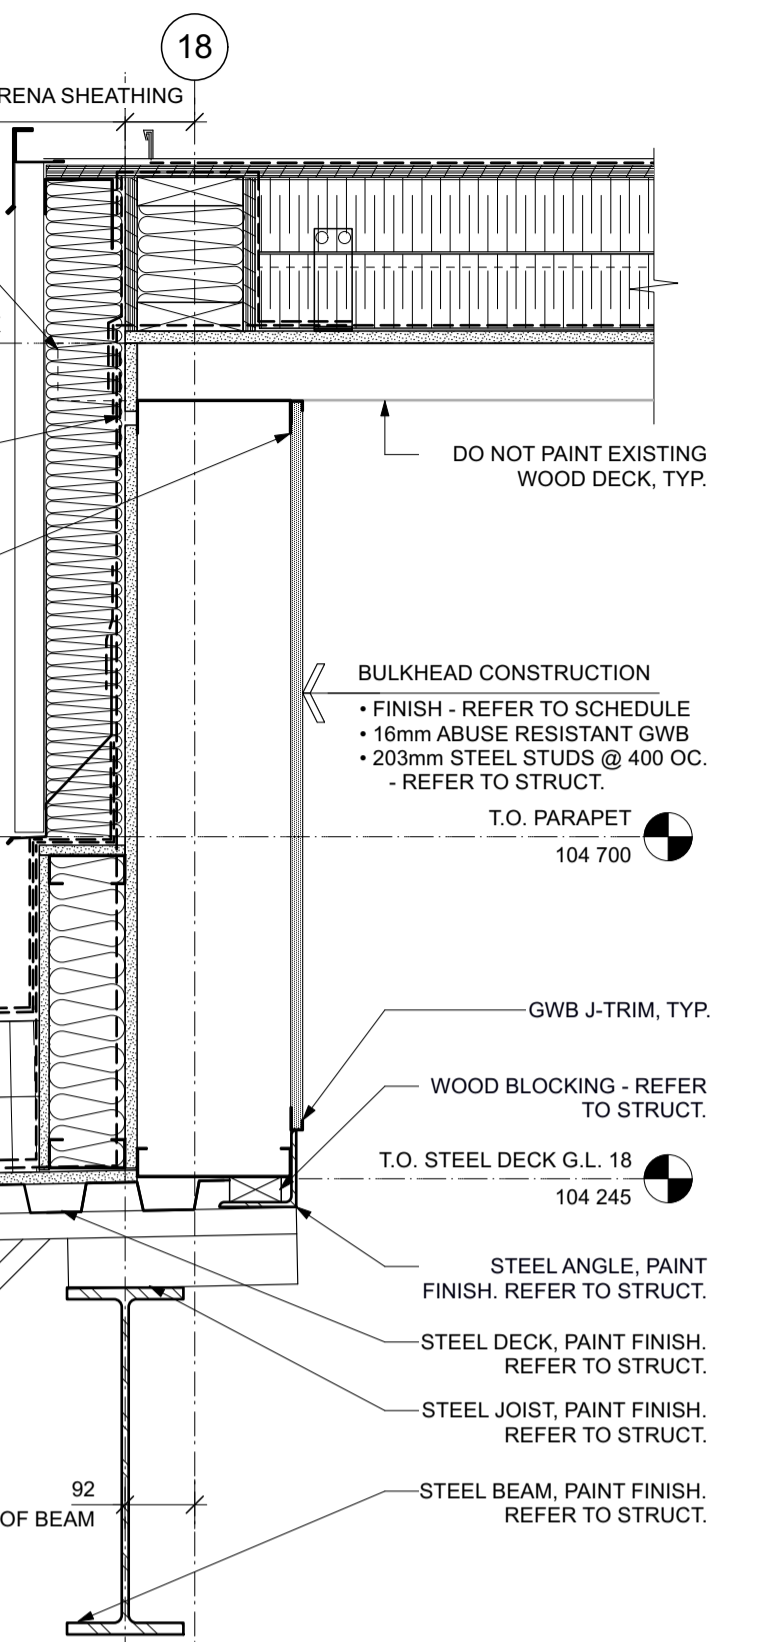

5 WALL SECTION - BEAM @ LOBBY 101 SCALE: 1:10

architecture inc.

No.	REVISION/DESCRIPTION	BY	DATE
1	SEA/MAA Digital Signature Applied	MAA	2024-12-18

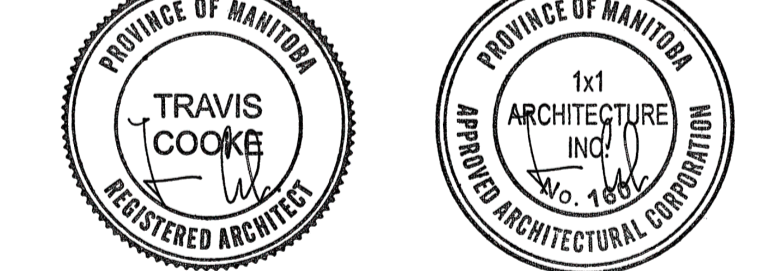

2024-12-18	TC	2024-12-18	TC
DRAWN	CHECKED	DESIGNED	APPROVED
HC		TCHC	
DATE	USER	ICIA/ISS	
2024.12.18	APPROVAL		

THE CITY OF WINNIPEG ASSETS and PROJECT MANAGEMENT DEPARTMENT MUNICIPAL ACCOMMODATIONS DIVISION

PROJECT 3-65 GARRY STREET, R3C 4K4 REDEVELOPMENT OF THE OLD EXHIBITION ARENA ISSUED FOR CONSTRUCTION

80 SINCLAIR STREET SHEET TITLE

WALL SECTIONS

SCALE	PROJECT No:	SHEET No:
AS SHOWN	2020-136	A6.9

DRAWING SHEET SIZE: A1 (841mm x 594mm) PLOT 1:1