


DATE: 2024.02.07 FILE NAME: 2020-136\0.dwg\A2.1
 PROJECT NO: 2020-136 SHEET TITLE: RENOVATION PLAN - S. ARENA
 ADDRESS: 80 SINCLAIR STREET

NOTES:

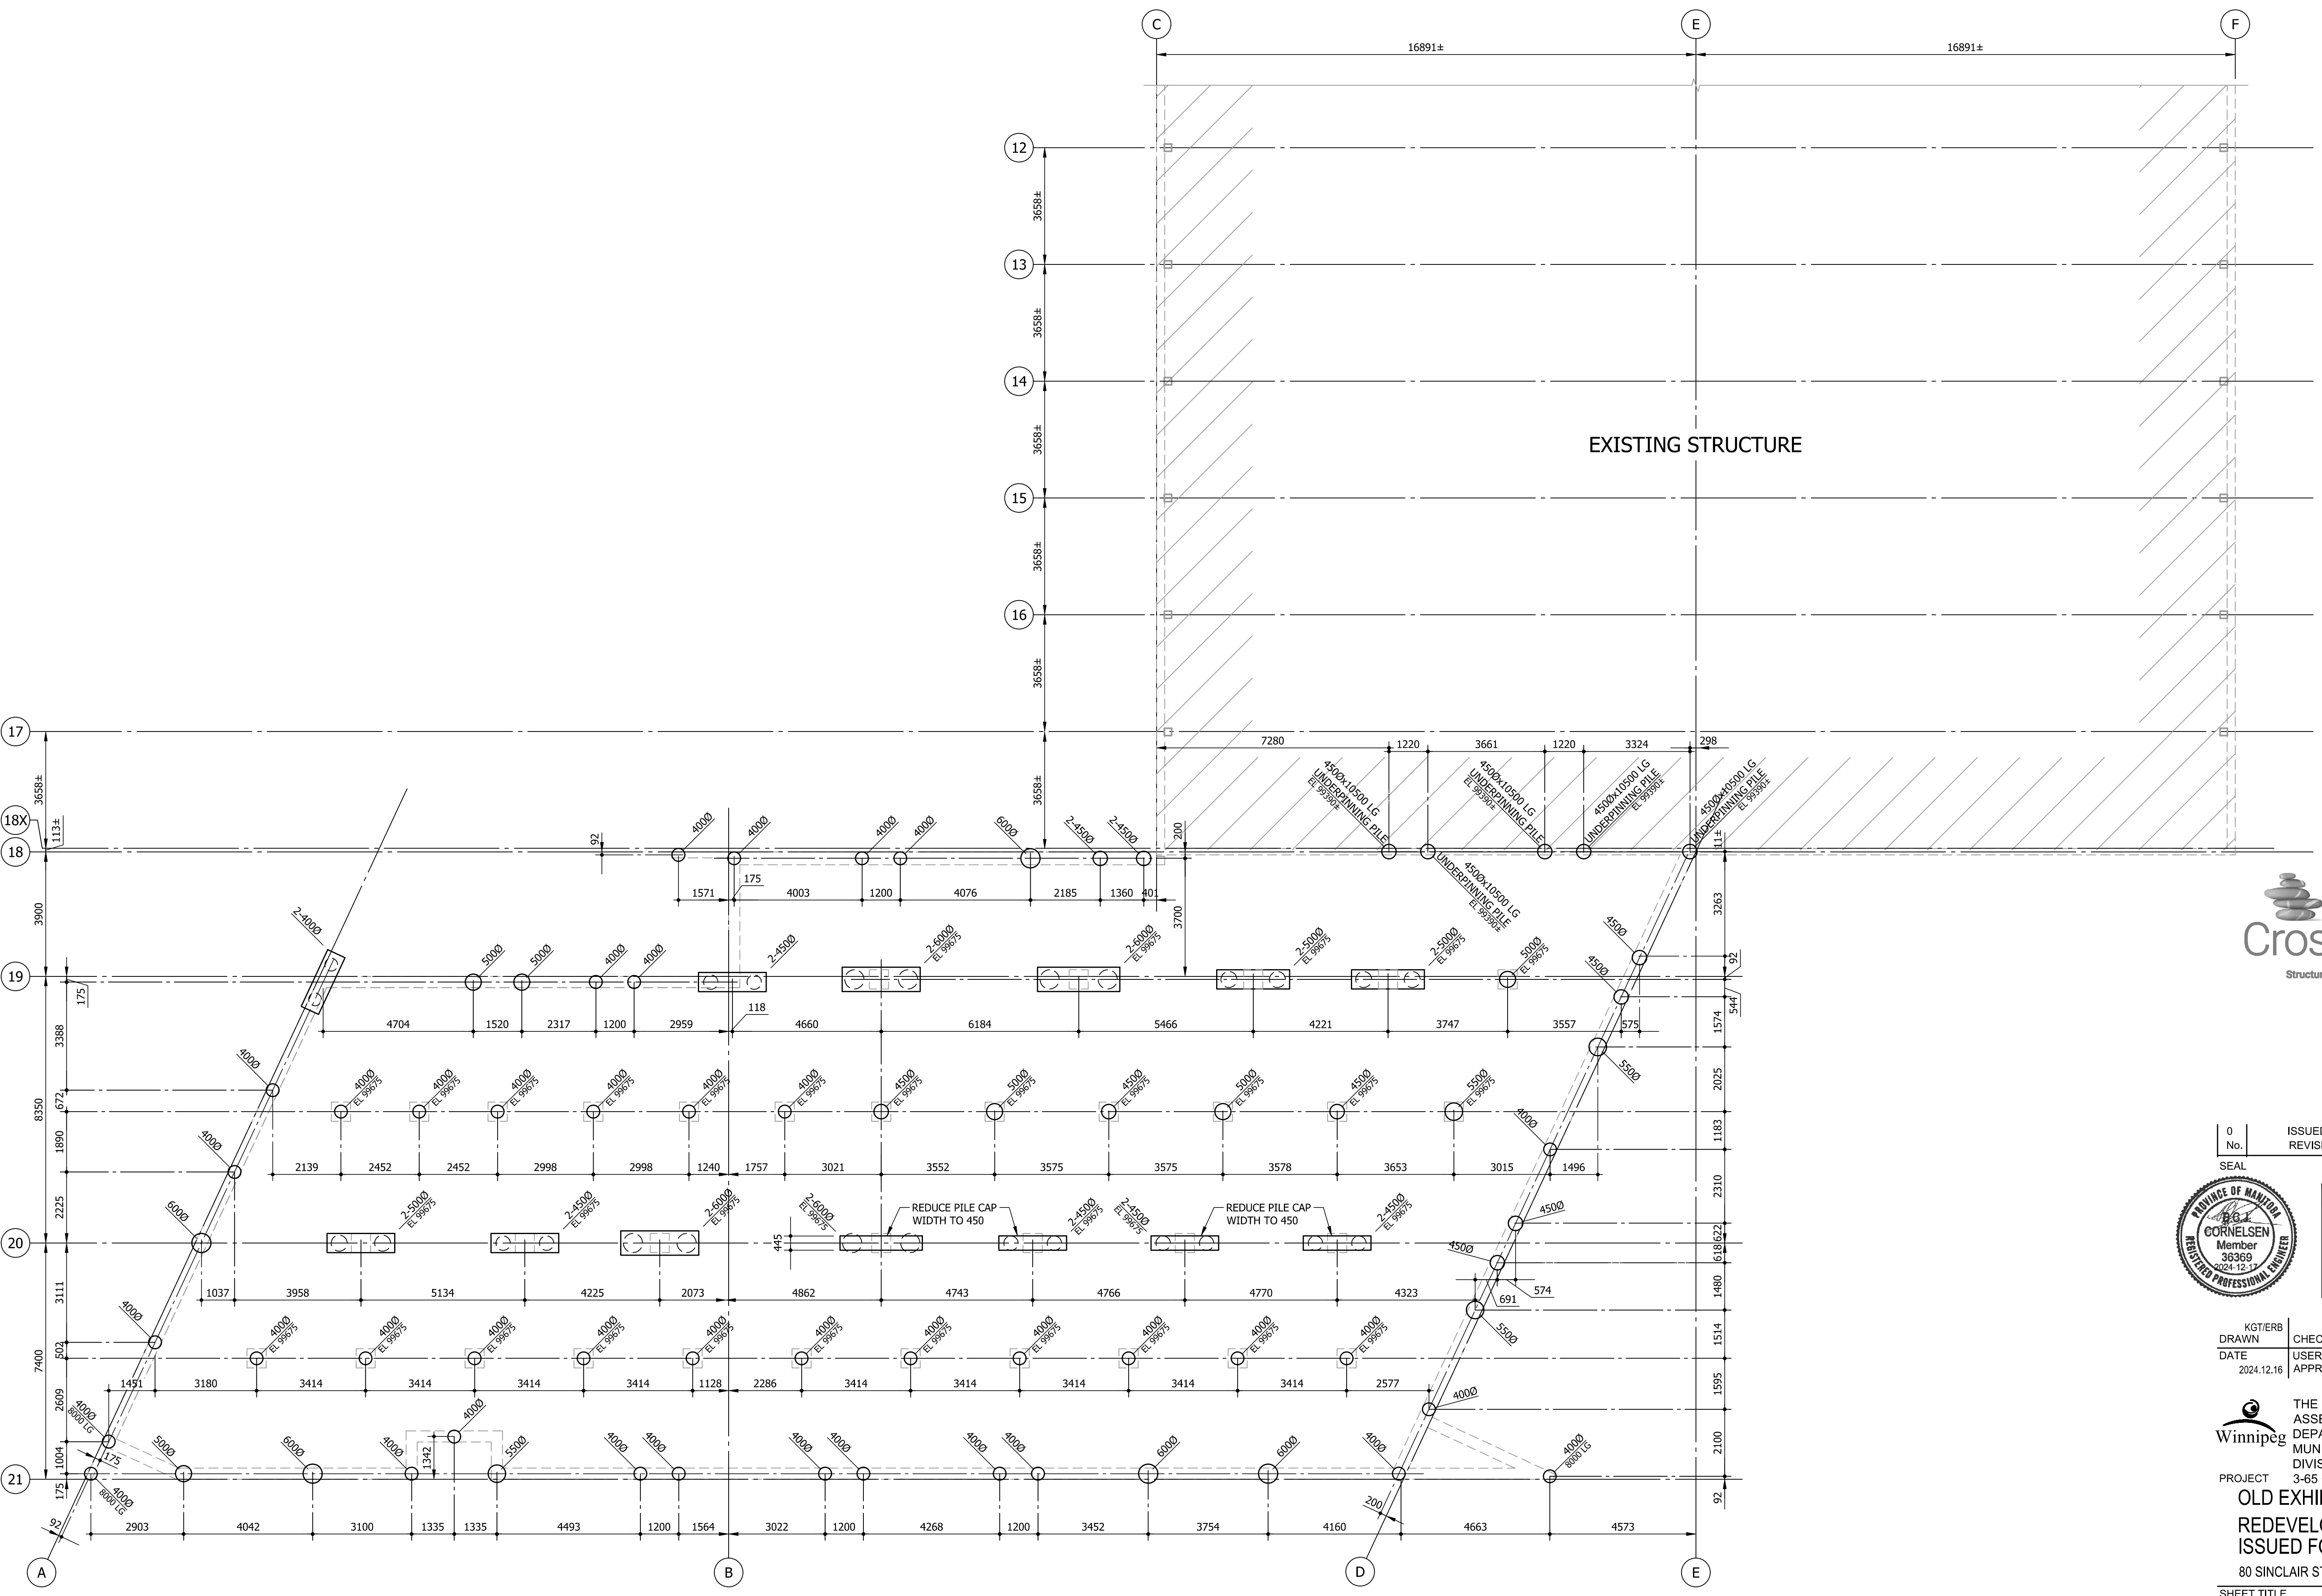

RENOVATION FOUNDATION PLAN - SOUTH ARENA
 1:100

- ALL CIP FRICTION PILES TO BE 10500 LONG U/N ON PLAN.
- T/O PILE EL 99250 U/N ON PLAN.
- T/O PILE CAP EL 99250 U/N ON PLAN.



0	ISSUED FOR CONSTRUCTION	BCC	12/17
No.	REVISION/DESCRIPTION	BY	DATE



**ENGINEERS
 GEOSCIENTISTS
 MANITOBA**
 Certificate of Authorization
Crosier Kilgour & Partners Ltd.
 No. 235

KG/ERB	BF	BCC	BF
DRAWN	CHECKED	DESIGNED	APPROVED
DATE	USER	CAD	APPROVAL
2024.12.16			

THE CITY OF WINNIPEG
 ASSETS and PROJECT MANAGEMENT
 DEPARTMENT
 MUNICIPAL ACCOMMODATIONS
 DIVISION
 PROJECT 3-65 GARRY STREET, R3C 4K4
**OLD EXHIBITION ARENA
 REDEVELOPMENT
 ISSUED FOR CONSTRUCTION**
 80 SINCLAIR STREET

SHEET TITLE
**RENOVATION FOUNDATION PLAN
 SOUTH ARENA**

SCALE	PROJECT No:	SHEET No:
1:100	2020-136	S2.0

DRAWING SHEET SIZE: A1 (841mm x 594mm) PLOT 1:1