


NOTES:

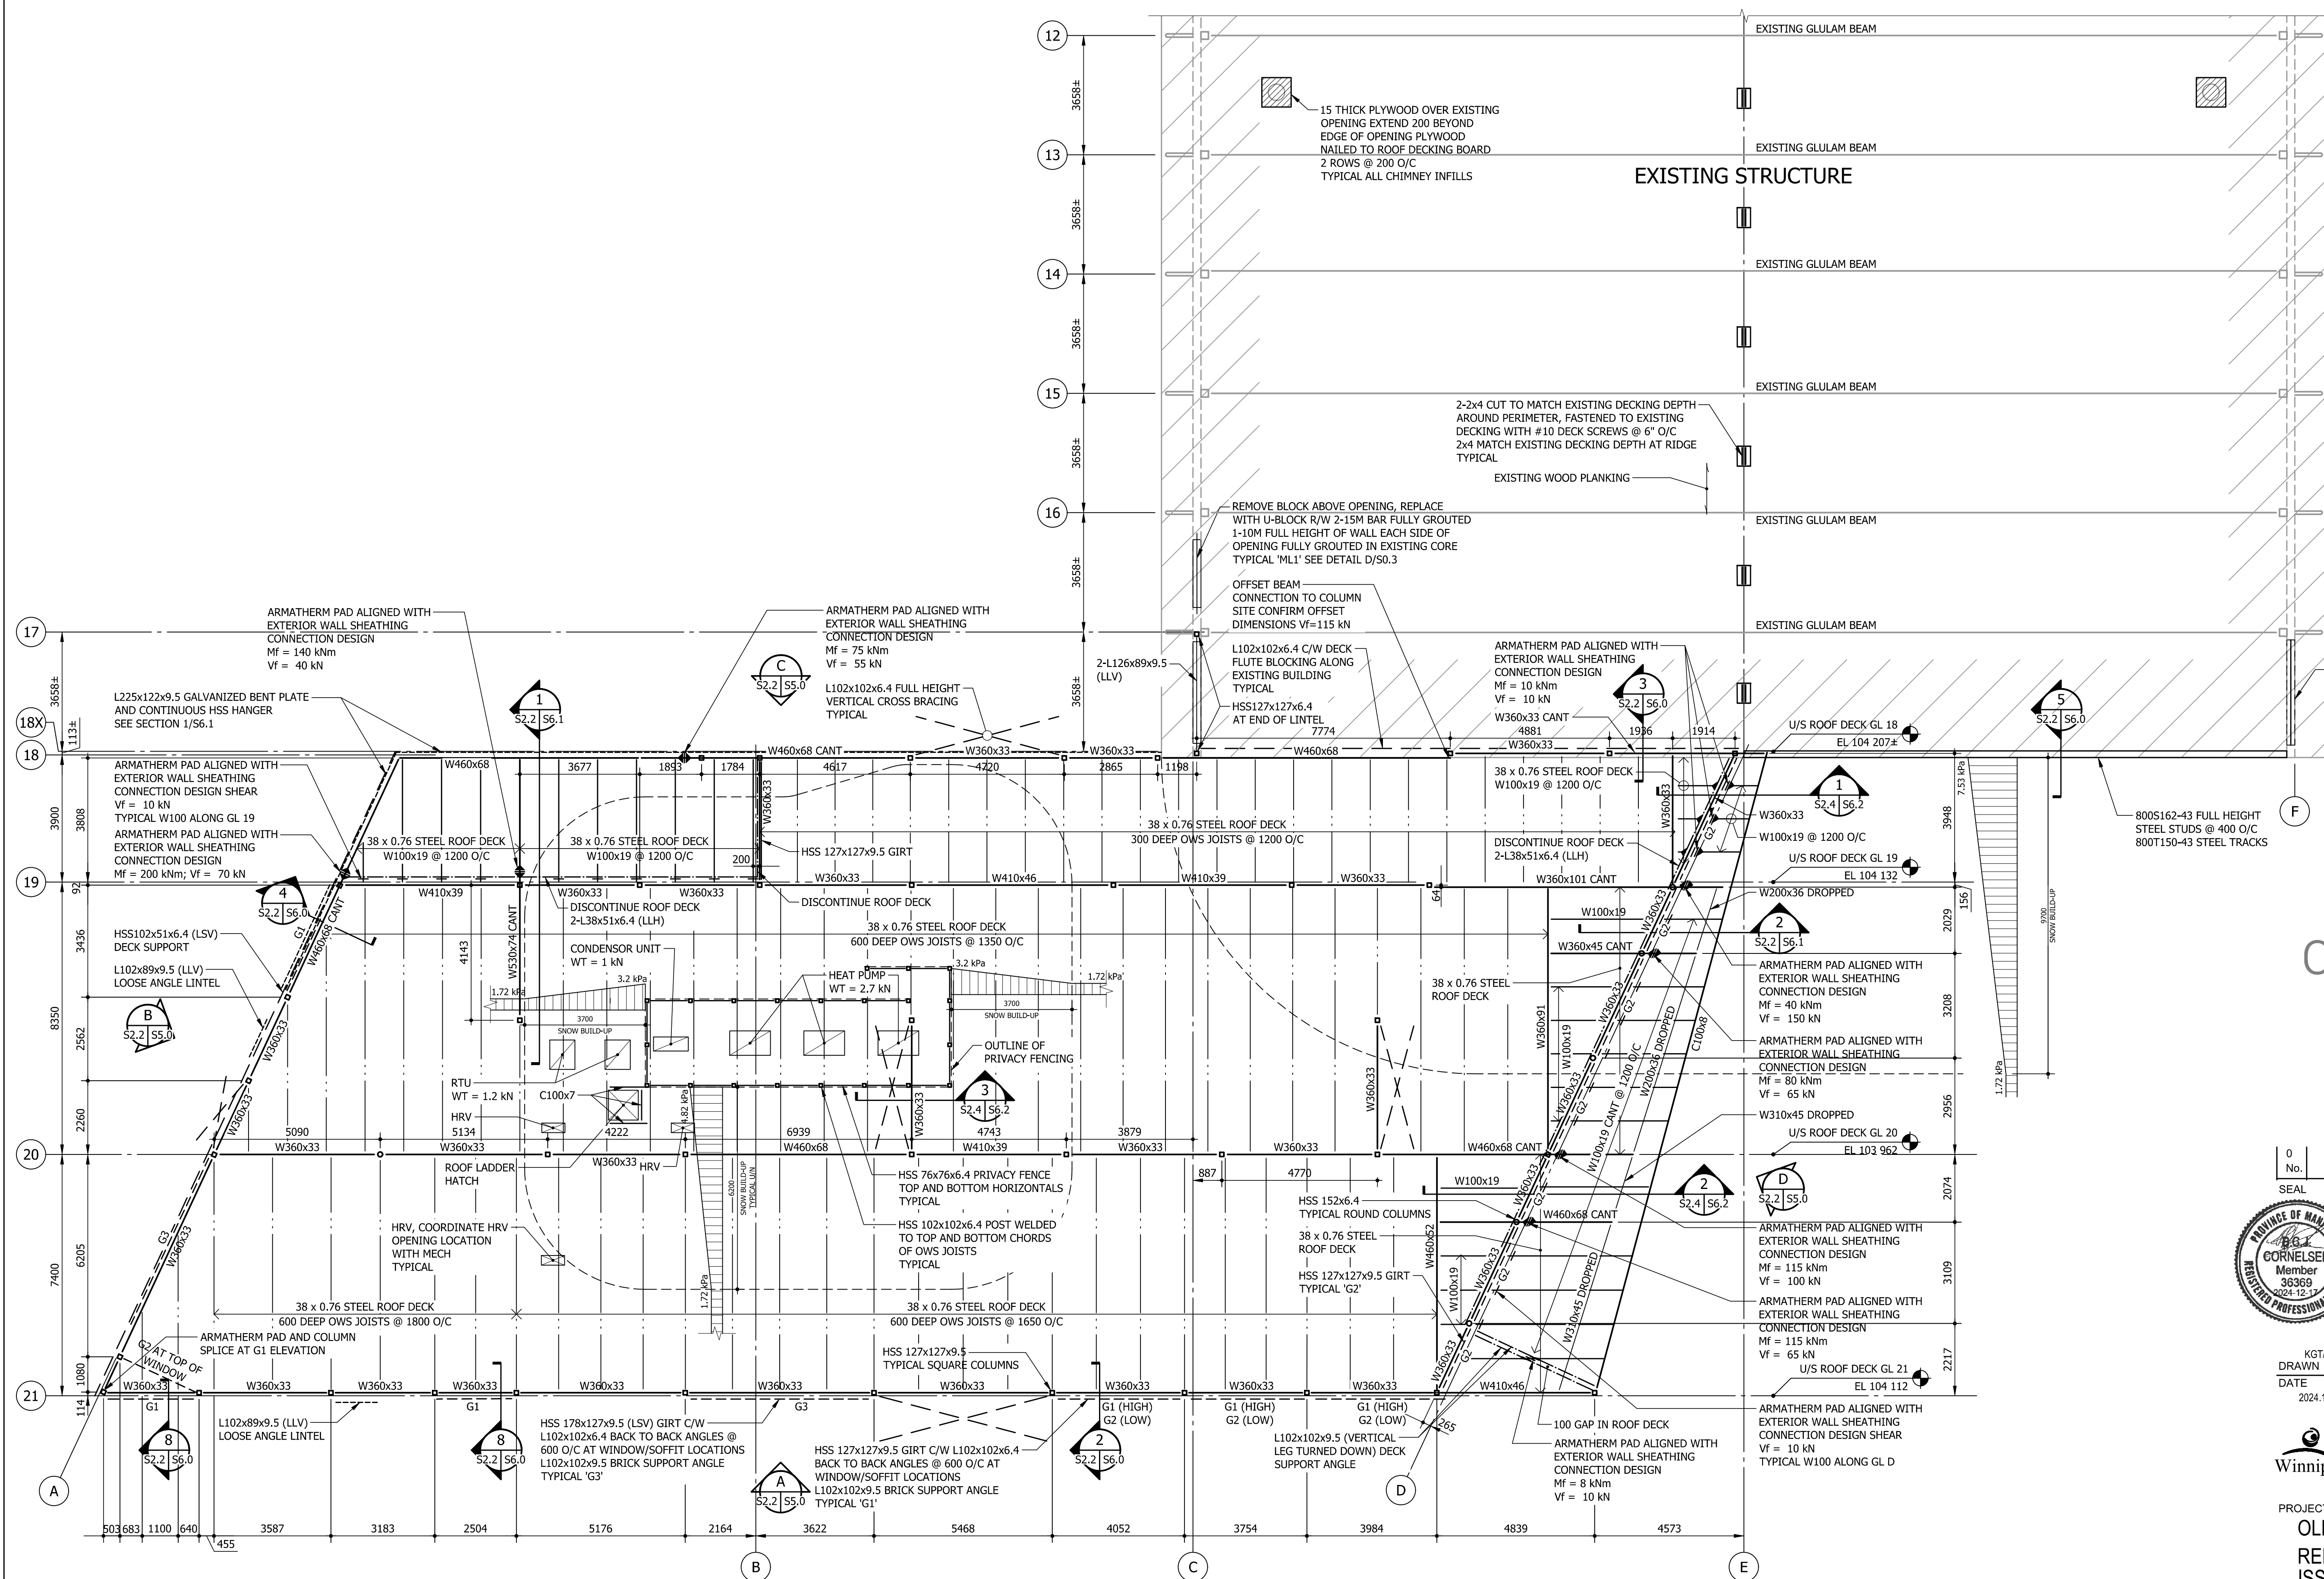

0	ISSUED FOR CONSTRUCTION	BCC	12/17
No.	REVISION/DESCRIPTION	USER	DATE



**ENGINEERS
GEOSCIENTISTS
MANITOBA**
Certificate of Authorization
Crosier Kilgour & Partners Ltd.
No. 235

KGT/ERB	BF	BCC	BF
DRAWN	CHECKED	DESIGNED	APPROVED
DATE	USER	CAD	APPROVAL
2024.12.16			

THE CITY OF WINNIPEG
ASSETS and PROJECT MANAGEMENT
DEPARTMENT
MUNICIPAL ACCOMMODATIONS
DIVISION
3-65 GARRY STREET, R3C 4K4
PROJECT
OLD EXHIBITION ARENA
REDEVELOPMENT
ISSUED FOR CONSTRUCTION
80 SINCLAIR STREET

1 RENOVATION ROOF FLOOR FRAMING PLAN - SOUTH ARENA
S2.3 | S2.4 | 1:100

- DESIGN LOADS:
- DEAD LOAD = 1.2 kPa
 - LIVE LOAD = 1.72 kPa (SNOW + BUILD-UP SHOWN ON PLAN)

SHEET TITLE

**RENOVATION ROOF FRAMING
PLAN
SOUTH ARENA**

SCALE	PROJECT No:	SHEET No:
1:100	2020-136	S2.4

DRAWING SHEET SIZE: A1 (841mm x 594mm) PLOT 1:1