



LEGEND	
	EXISTING GRADE
	PROPOSED GRADE

2 GRADING PLAN  
StV-L.2 Scale: 1:50

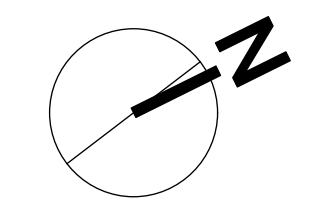

Location of underground structures as shown are based on the best information available but no guarantee is given that all existing utilities are shown or that the given locations are exact. Confirmation of existence and exact location of all services must be obtained from the individual utilities before proceeding with construction.  
DO NOT SCALE DRAWING - PLOT MAY NOT BE AT 100%

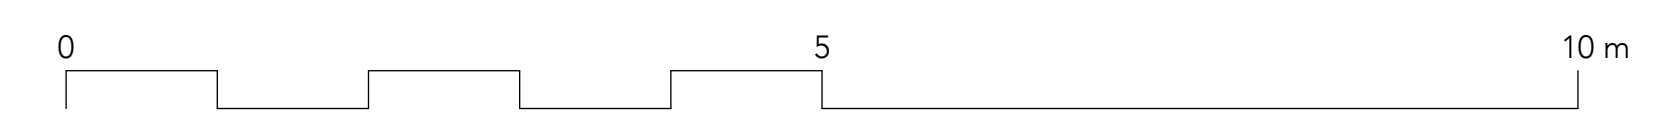

NO.	REVISION / NOTE	DATE	BY
8			
7			
6			
5			
4			
3			
2			
1			
0	RELEASED FOR CONSTRUCTION	05/03/24	EC

PROJECT  
ST. VITAL CEMETERY  
MEMORIAL GARDEN EXPANSION  
236 RIVER ROAD  
WINNIPEG, MB

SCALE		1:50	
DATE		MAY 3, 2024	
DRAWN BY	EC	CHECKED BY	EC
PROJECT NO.		23025	

DRAWING TITLE  
ST. VITAL  
GRADING PLAN  
SHEET NO.  
StV-L.2