


**E SECTION**  
1-0101-SFDW-P001-001 SCALE: 1 : 60

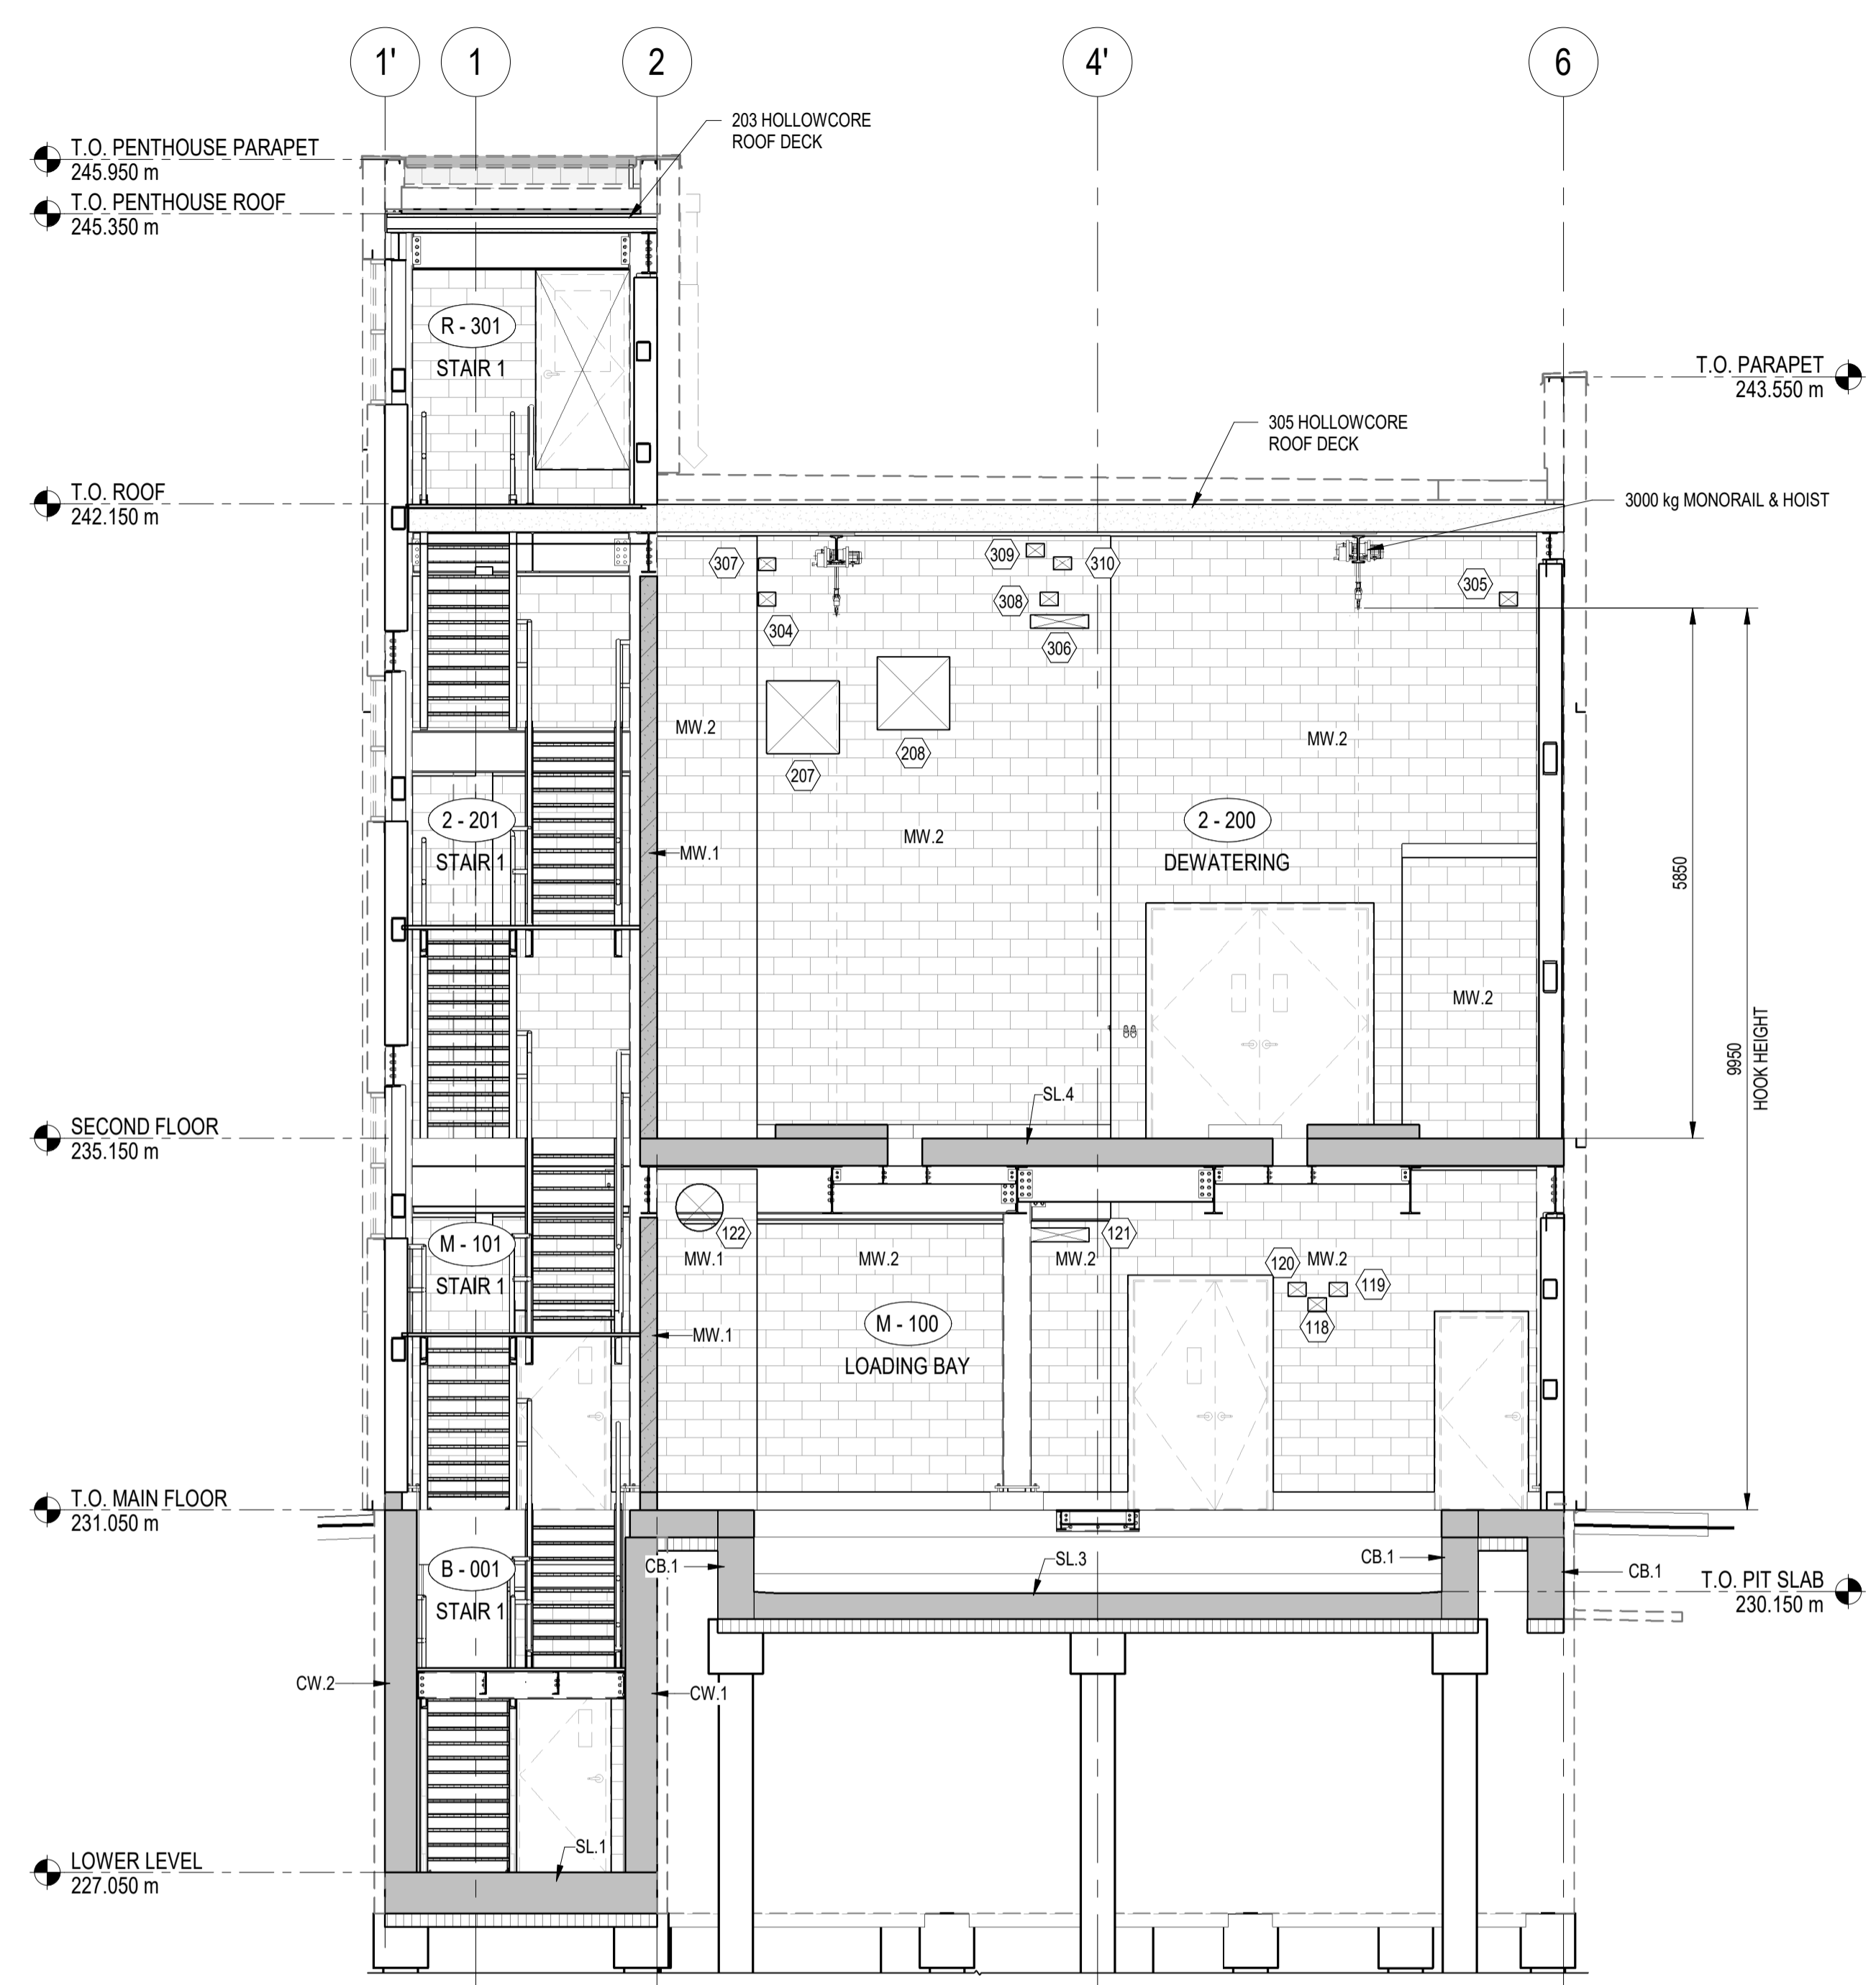

**F SECTION**  
1-0101-SFDW-P001-001 SCALE: 1 : 60

**STEEL CONNECTION DISCLAIMER**  
ALL STEEL CONNECTIONS SHOWN ARE FOR DIAGRAMMATIC PURPOSES ONLY.  
STEEL FABRICATOR MUST DESIGN CONNECTIONS TO SUIT LOADS SHOWN ON DRAWINGS.

**NOTES:**  
EXTERIOR WALL LINTELS AND BOND BEAMS ARE SHOWN ON THE FRAMING ELEVATIONS,  
INTERIOR WALL LINTELS ARE SHOWN ON PLANS.

**ENGINEERS  
GEOLOGISTS  
MANITOBA**  
Certificate of Authorization  
AECOM Canada Ltd.  
No. 4671 Date: 2025-01-31

TENDER NO. 721-2024

| DWG NO.              | REFERENCE DRAWING TITLE                               |
|----------------------|---|
| 1-0101-BSCH-P001-001 | SCHEDULES   |
| 1-0101-BSCH-P001-002 | SCHEDULES   |
| 1-0101-SAAA-A002-001 | GENERAL NOTES   |
| 1-0101-SDTL-A001-001 | STANDARD DETAILS                                      |
| 1-0101-SDTL-A001-002 | STANDARD DETAILS                                      |
| 1-0101-SDTL-A001-003 | STANDARD DETAILS                                      |
| 1-0101-SDTL-A002-001 | STANDARD BACKFILL DETAILS                             |
| 1-0101-SFDW-P001-001 | PILING PLAN   |
| 1-0101-SGAD-A020-001 | STAIR 2 SECTION                                       |
| 1-0101-SGAD-A021-001 | MONORAIL DETAILS                                      |
| 1-0101-SGAD-P001-001 | LOWER LEVEL PLAN                                      |
| 1-0101-SGAD-P002-001 | MAIN FLOOR FRAMING PLAN MAIN FLOOR CMU WALLS PLAN     |
| 1-0101-SGAD-P003-001 | SECOND FLOOR FRAMING PLAN SECOND FLOOR CMU WALLS PLAN |
| 1-0101-SGAD-P004-001 | MECHANICAL PLATFORM FRAMING                           |

| DWG NO.              | REFERENCE DRAWING TITLE                  |
|----------------------|--|
| 1-0101-SGAD-P005-001 | ROOF FRAMING PLAN PENTHOUSE FRAMING PLAN |
| 1-0101-SGAD-P006-001 | PENTHOUSE FRAMING PLAN                   |
| 1-0101-SGAD-P007-001 | FRAMING ELEVATIONS                       |
| 1-0101-SGAD-P007-002 | FRAMING ELEVATIONS                       |
| 1-0101-SGAD-P007-003 | FRAMING ELEVATIONS                       |
| 1-0101-SGAD-P010-001 | SECTIONS                                 |
| 1-0101-SGAD-P010-002 | SECTION                                  |
| 1-0101-SGAD-P010-003 | SECTION                                  |
| 1-0101-SGAD-P010-004 | SECTIONS                                 |
| 1-0101-SGAD-P010-005 | SECTIONS                                 |
| 1-0101-SGAD-P010-006 | SECTIONS                                 |
| 1-0101-SGAD-P010-007 | SECTIONS                                 |
| 1-0101-SGAD-P011-001 | SECTIONS                                 |
| 1-0101-SGAD-P011-002 | SECTIONS                                 |

| DWG NO.              | REFERENCE DRAWING TITLE |
|----------------------|-------------------------|
| 1-0101-SGAD-P012-001 | WALL SECTIONS           |
| 1-0101-SGAD-P014-001 | DETAILS                 |
| 1-0101-SGAD-P014-002 | DETAILS                 |
| 1-0101-SGAD-P014-003 | DETAILS                 |
| 1-0101-SGAD-P015-001 | EMBED WEAR PLATES       |
| 1-0101-SGAD-P015-002 | DETAILS                 |
| 1-0101-SGAD-P016-001 | STAIR 1 PLANS           |
| 1-0101-SGAD-P016-002 | STAIR 1 PLANS           |
| 1-0101-SGAD-P016-003 | STAIR 1 PLANS           |
| 1-0101-SGAD-P016-004 | STAIR 1 PLANS           |
| 1-0101-SGAD-P017-001 | STAIR 1 SECTIONS        |
| 1-0101-SGAD-P018-001 | STAIR DETAILS           |
| 1-0101-SGAD-P019-001 | STAIR 2 PLANS           |
| 1-0101-SSCH-A001-001 | SCHEDULES               |

| NO. | REVISIONS              | DATE       | DESIGN | CHECK |
|-----|------------------------|------------|--------|-------|
| 01  | ISSUED FOR ADDENDUM 11 | 2025-04-04 | CT     | MB    |
| 00  | ISSUED FOR TENDER      | 2025-01-31 | CT     | MB    |

**AECOM**

DESIGNED BY: CT  
CHECKED BY: MB  
DRAWN BY: BF  
APPROVED BY: NW  
SCALE: As indicated  
RELEASED FOR CONSTRUCTION BY:  
DATE: 2020-12-09  
CONSULTANT NO.: P3-S304

ENGINEER'S SEAL  
PROVINCE OF MANITOBA  
M.R. BROTHSTON  
Member  
25515  
2025-04-04  
REGISTERED PROFESSIONAL ENGINEER

**THE CITY OF WINNIPEG**  
WATER AND WASTE DEPARTMENT

NORTH END SEWAGE TREATMENT PLANT  
PRIMARY CLARIFICATION PROJECT  
STRUCTURAL  
SECTIONS

CITY DRAWING NUMBER  
**1-0101-SGAD-P010**

SHEET  
**005**

REV.  
**01**

SIZE  
**A1**