


DEMOLITION KEY NOTES


- EXISTING NATURAL GAS PIPING TO REMAIN.
- DEMO AND REMOVE EXISTING NATURAL GAS PIPING TO BOILER, B-2 TO EXTENT REQUIRED FOR NEW INSTALLATION.

KEY NOTES


- EXTEND EXISTING NATURAL GAS PIPING TO NEW BOILER.
- PIPE CONDENSATE DRAIN C/W ACID NEUTRALIZER TO FUNNEL FLOOR DRAIN.

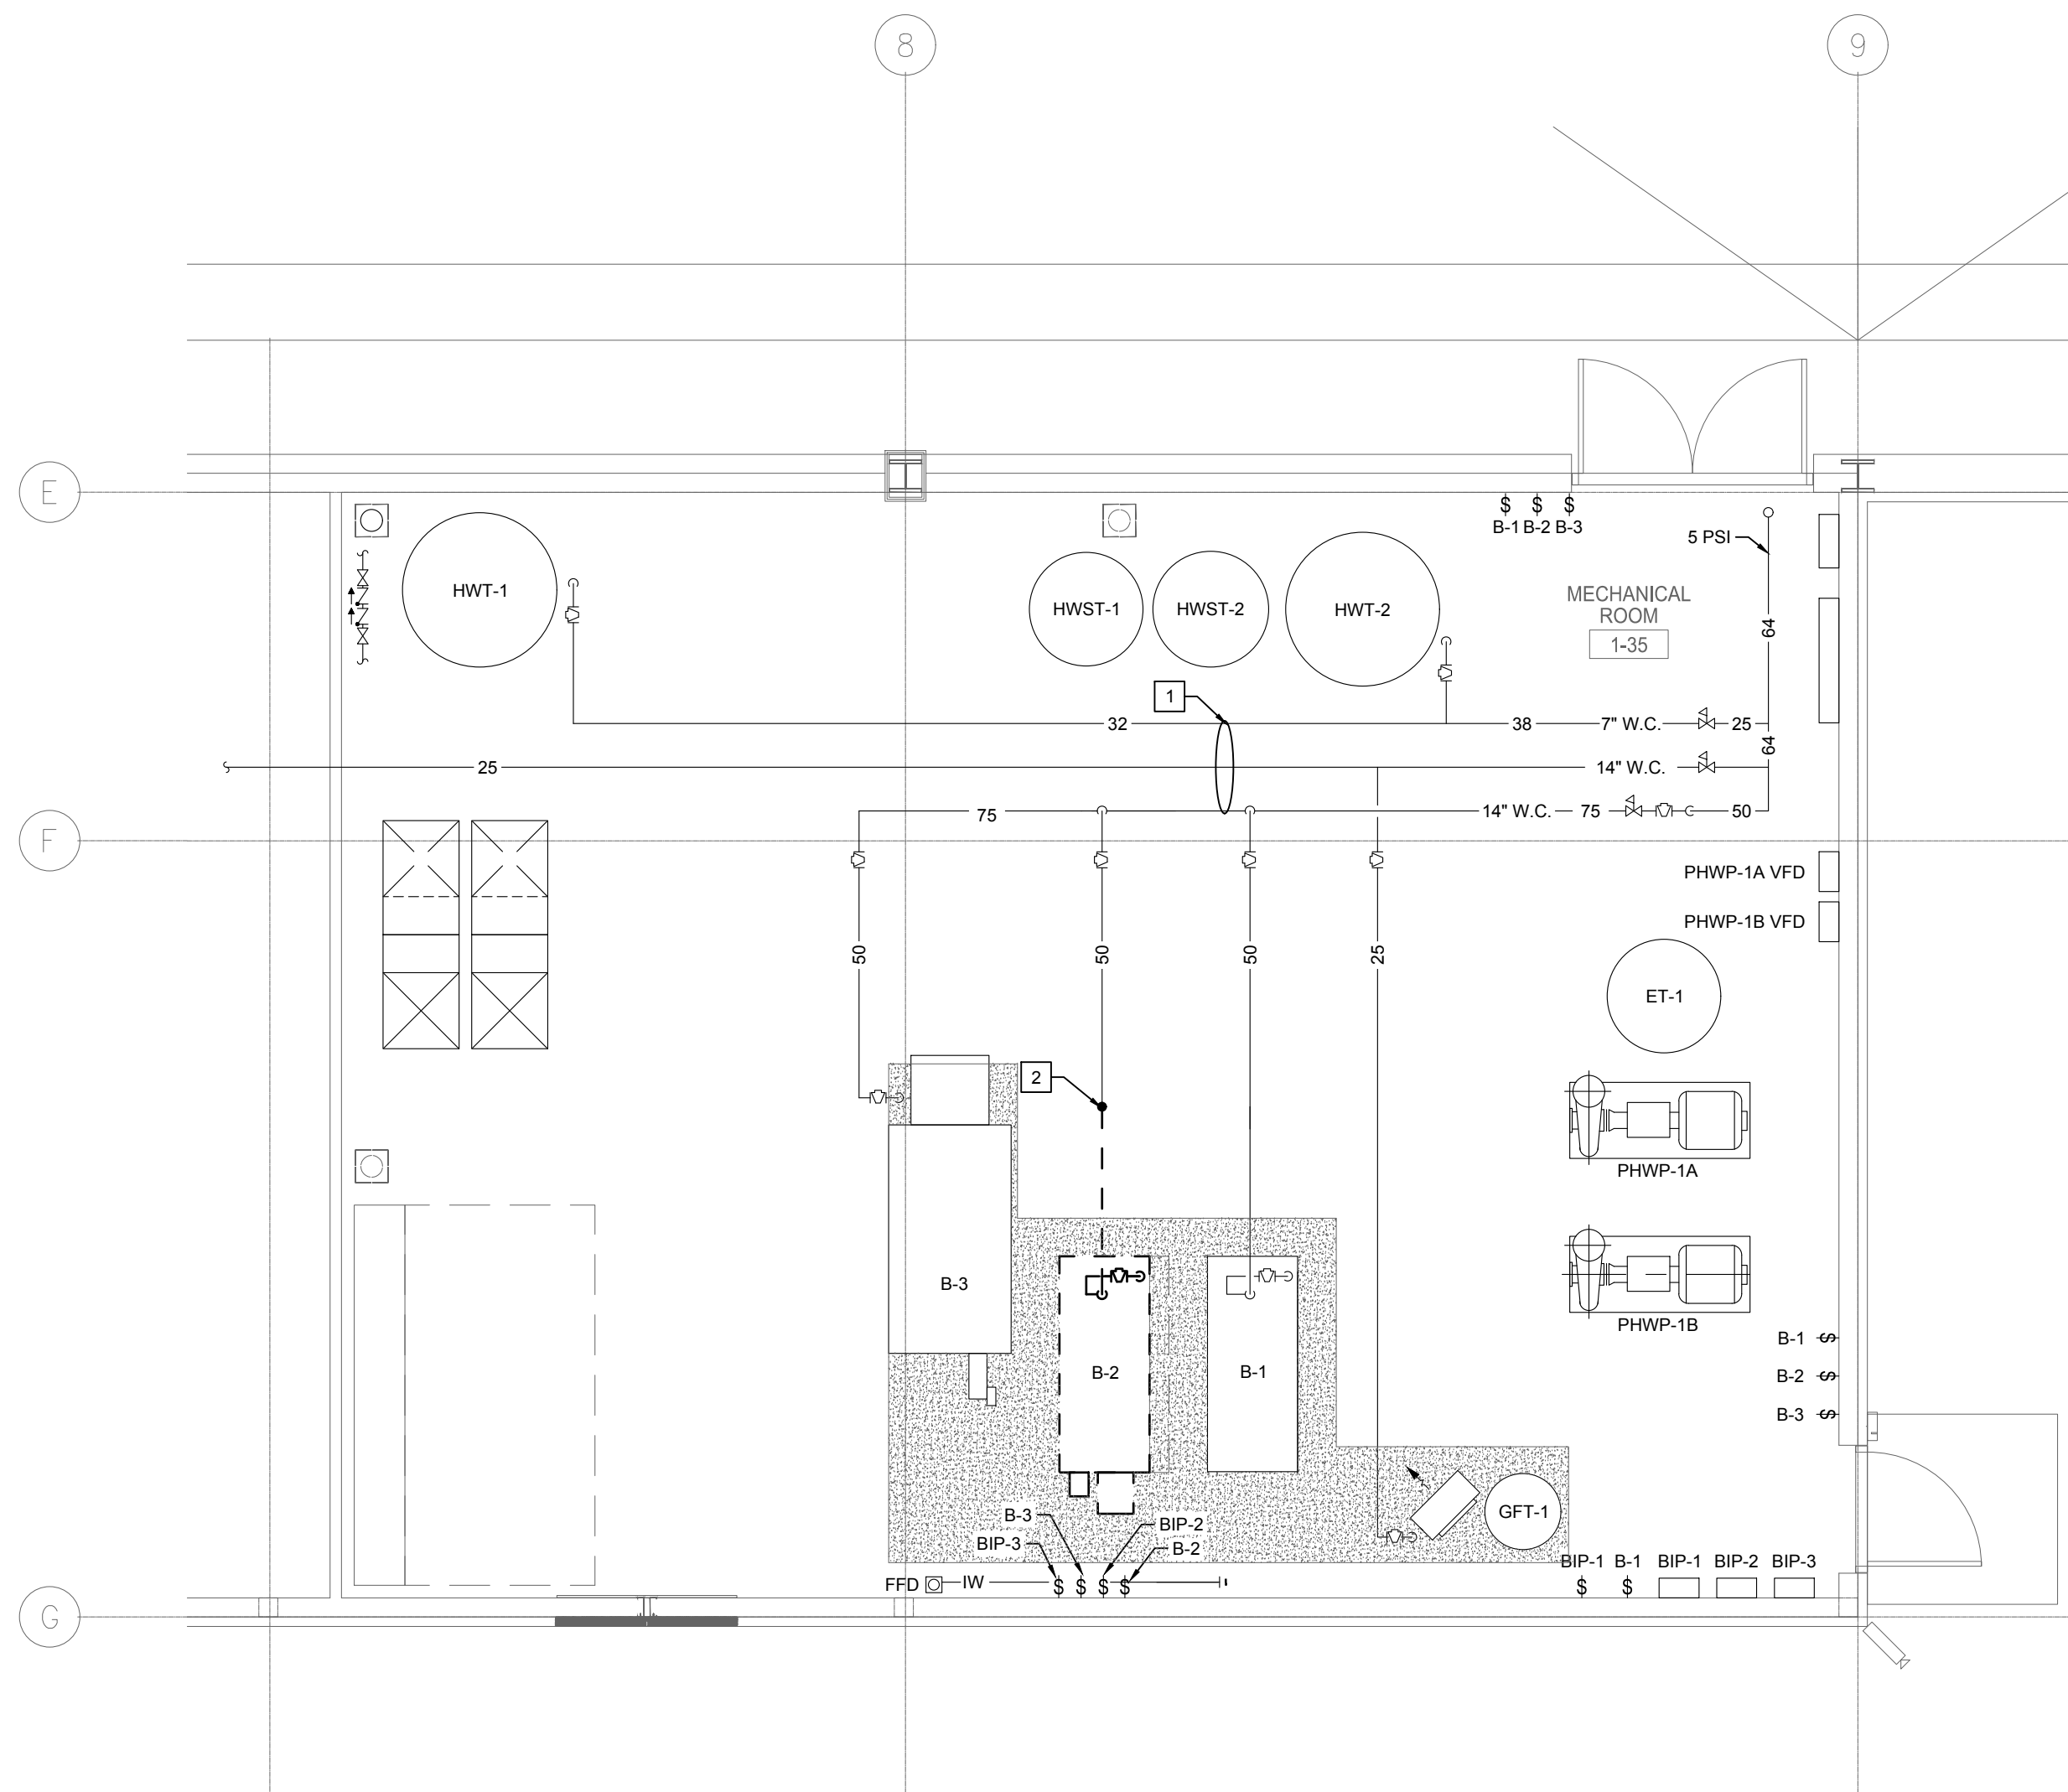

1 MAIN FLOOR PART PLAN - PLUMBING - DEMOLITION
SCALE: 1:50

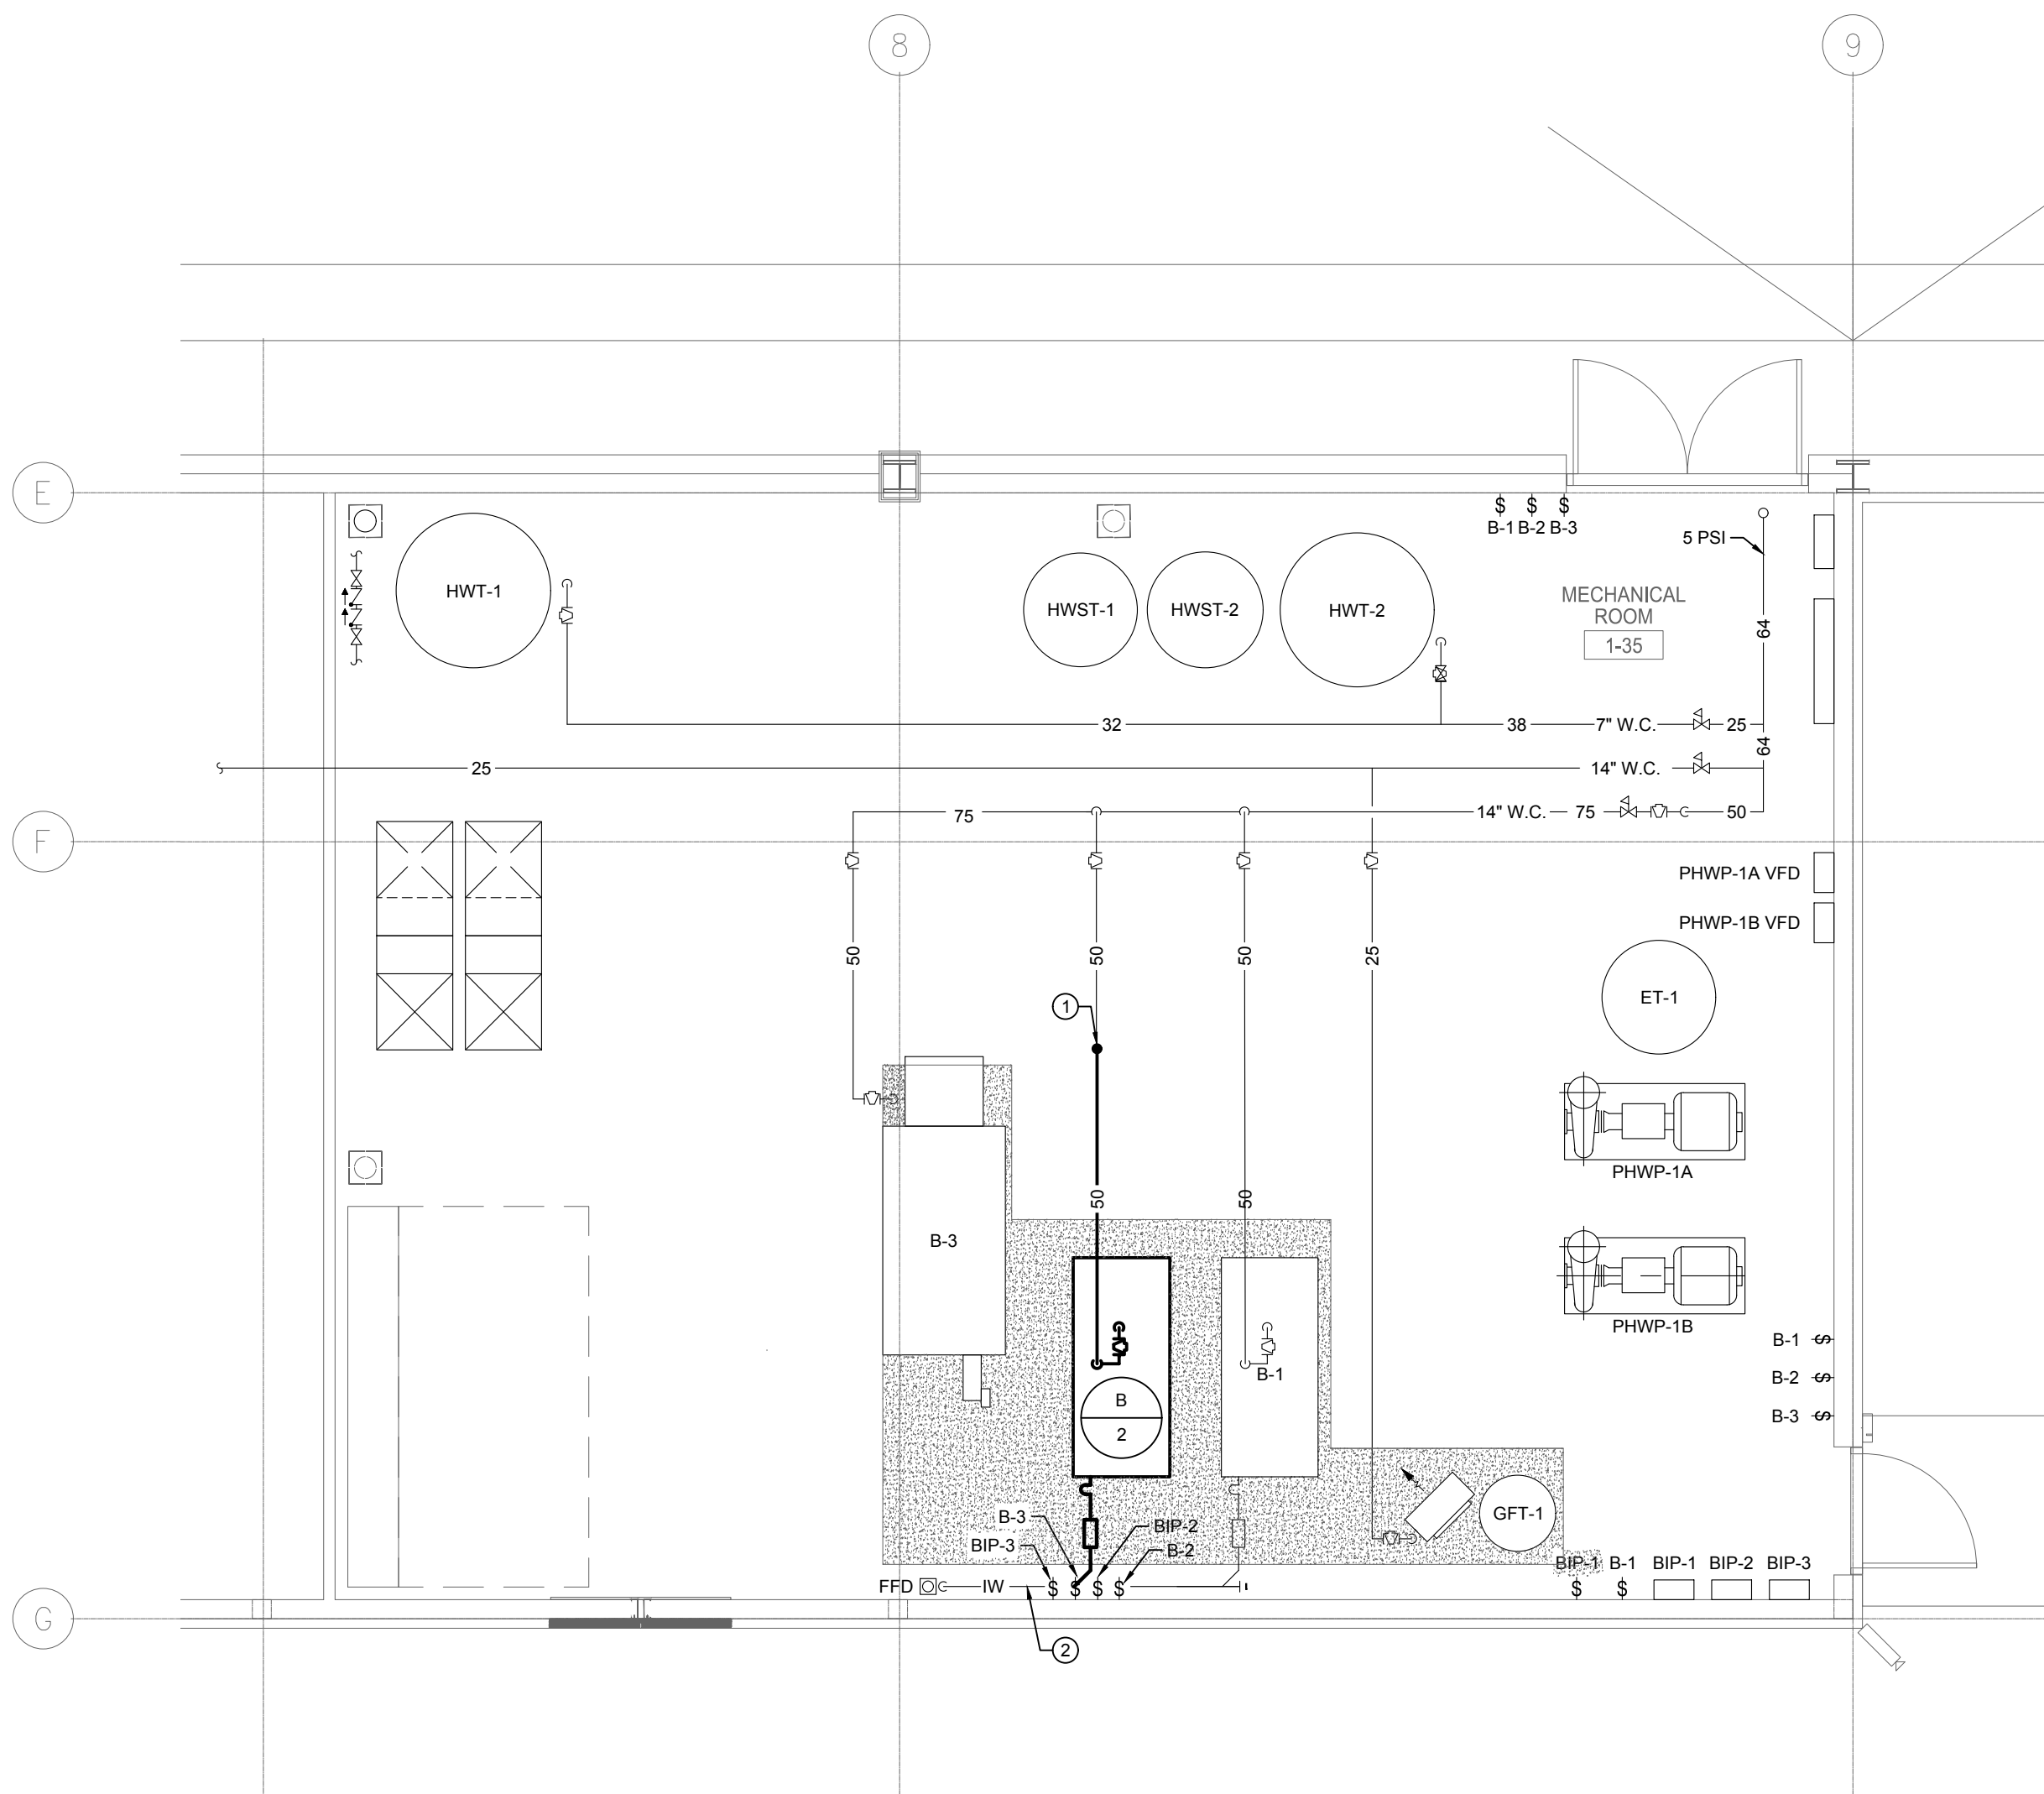

2 MAIN FLOOR PART PLAN - PLUMBING - NEW CONSTRUCTION
SCALE: 1:50

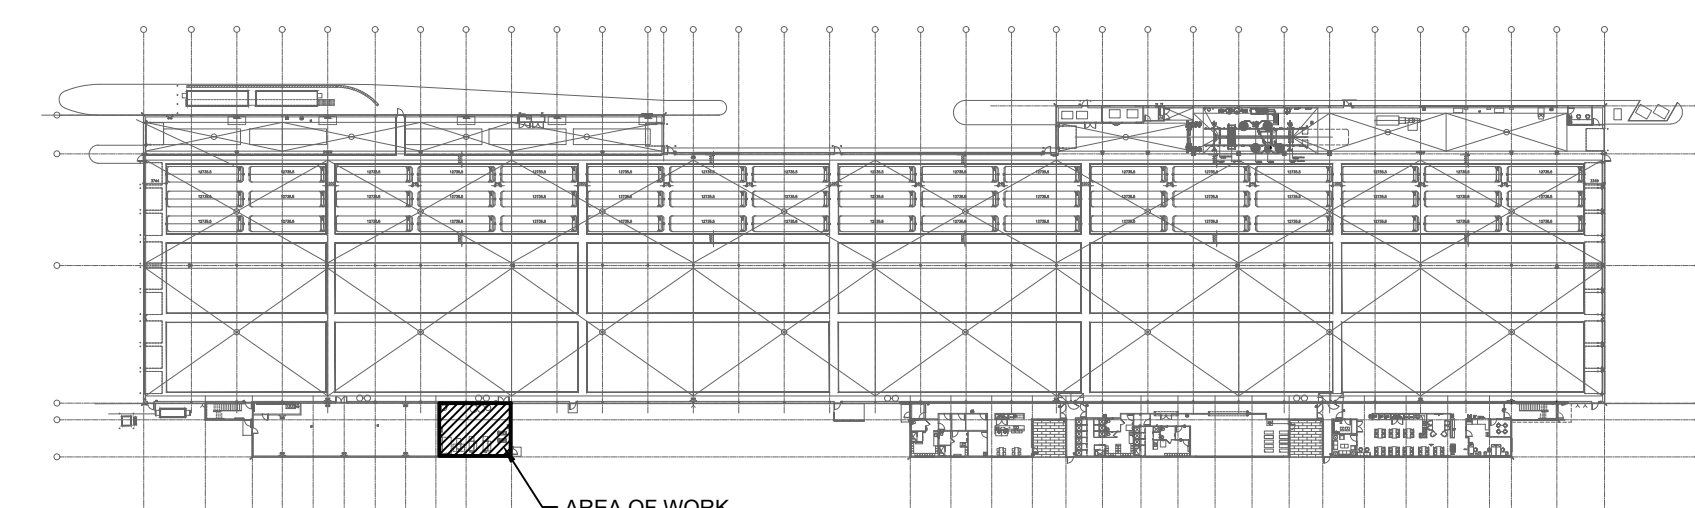

KEY PLAN
N.T.S.

FILE NAME AND PATH: G:\PROJECTS\2024\24-1 Transit Brandon Garage Boiler 2 Replacement\3.0 Cadd\Revit\3.0 Main\241101_M102_AJK_Lin.rvt
LAST SAVED BY: ajk
DATE PLOTTED: October 28, 2022 8:12:54 AM

0	ISSUED FOR CONSTRUCTION	JH	06/12/24	 <p>ENGINEERS GEO-SCIENTISTS MANITOBA Certificate of Authorization SMS Engineering Ltd. No. 166</p>	 <p>J. T. HORROCKS Member 24767 REGISTERED PROFESSIONAL ENGINEER</p>	 <p>SMS Engineering 770 Bradford Street Winnipeg, Canada (204) 775-0291 smseng.com</p>	Project Title WINNIPEG TRANSIT BRANDON GARAGE BOILER #2 REPLACEMENT	Drawing Title PARTIAL MAIN FLOOR PLAN PLUMBING DEMOLITION AND NEW CONSTRUCTION	Drawn By AP	Revision Number 0
	LETTER OR NUMBER	DESCRIPTION	BY						DD/MM/YY	Approved By JH