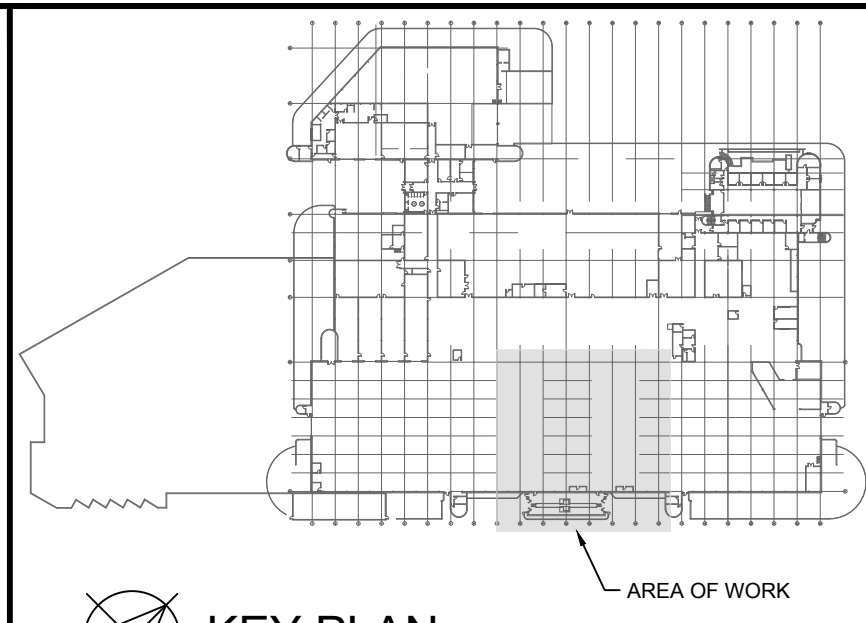

1
 PARTIAL ROOF PLAN - VENTILATION - DEMOLITION
 SCALE: 1/16"=1'-0"
 M1.5

GENERAL NOTES

- A. ALL ABANDONED EQUIPMENT AND SERVICES WITHIN AREA OF WORK SHALL BE REMOVED.
- B. THIS BUILDING MAY CONTAIN ASBESTOS. REFER TO FRONT END SPECIFICATIONS FOR FURTHER INFORMATION.
- C. PRIOR TO DEMOLISHING AND REMOVAL OF THE EXISTING EQUIPMENT, COORDINATE WITH THE CITY. RETURN EQUIPMENT TO THE CITY AS REQUIRED.
- D. FOR DRAWING CLARITY, NOT ALL MECHANICAL EQUIPMENT, PIPING AND DUCTWORK HAS BEEN SHOWN.

DEMOLITION KEY NOTES ##

- 1. MUA INSIDE BUILDING SHOWN FOR GENERAL INFORMATION AND COORDINATION. DEMOLISH AND REMOVE EXISTING MUA AND ASSOCIATED DUCTWORK, VENTING AND INTAKE. REPAIR AND SEAL ROOF OPENING. REFER TO ROOFING SPECIFICATION/DETAILS.
- 2. DEMOLISH AND REMOVE EXISTING EXHAUST FAN AND ASSOCIATED DUCTWORK. REPAIR AND SEAL ROOF OPENING. REFER TO ROOFING SPECIFICATION/DETAILS.
- 3. DEMOLISH AND REMOVE EXISTING NON FUNCTIONAL EXHAUST FAN AND ASSOCIATED DUCTWORK. REPAIR AND SEAL ROOF OPENING. REFER TO ROOFING SPECIFICATION/DETAILS.
- 4. EXISTING EXHAUST FAN TO REMAIN.
- 5. EXISTING HRU TO REMAIN.
- 6. EXISTING LADDER TO BE REMOVED. REFER TO STRUCTURAL DRAWINGS.




KEY PLAN
 SCALE: NTS

6			
5			
4			
3			
2			
1			
0	ISSUED FOR CONSTRUCTION	JH	23/01/25
NO.	Description	BY	DDMMYY



Winnipeg Transit

Project Title
TRANSIT MAINTENANCE AND REPAIR BUILDING MECHANICAL UPGRADE - CENTRE HIGH BAY
 WINNIPEG MANITOBA

Drawing Title
PARTIAL ROOF PLAN - VENTILATION - DEMOLITION

Drawn By API/KS	Checked By JH	Approved By JH
Scale AS INDICATED	Date DECEMBER 2024	Project No. 24-256-01
Revision Number 0	Drawing Number M1.5	Sheet Order 5 OF 10

FILE NAME AND PATH: G:\Projects\2024\256 Transit Maintenance Building Phase 6 HVAC Upgrade\01 CAD - Rev\03.5 Mech\PHASE 02\24256_M1.5_MUA_RU.dwg
 LAYOUT: M1.5
 DATE PLOTTED: Thursday, April 25, 2025 10:53 AM
 LAST SAVED BY: api