




THE CITY OF WINNIPEG
PUBLIC WORKS DEPARTMENT
ENGINEERING DIVISION

2025 LOCAL STREETS RENEWAL PROGRAM 25-R-08
MIDDLE GATE AND VARIOUS OTHER LOCATIONS
TENDER NO. 201-2025

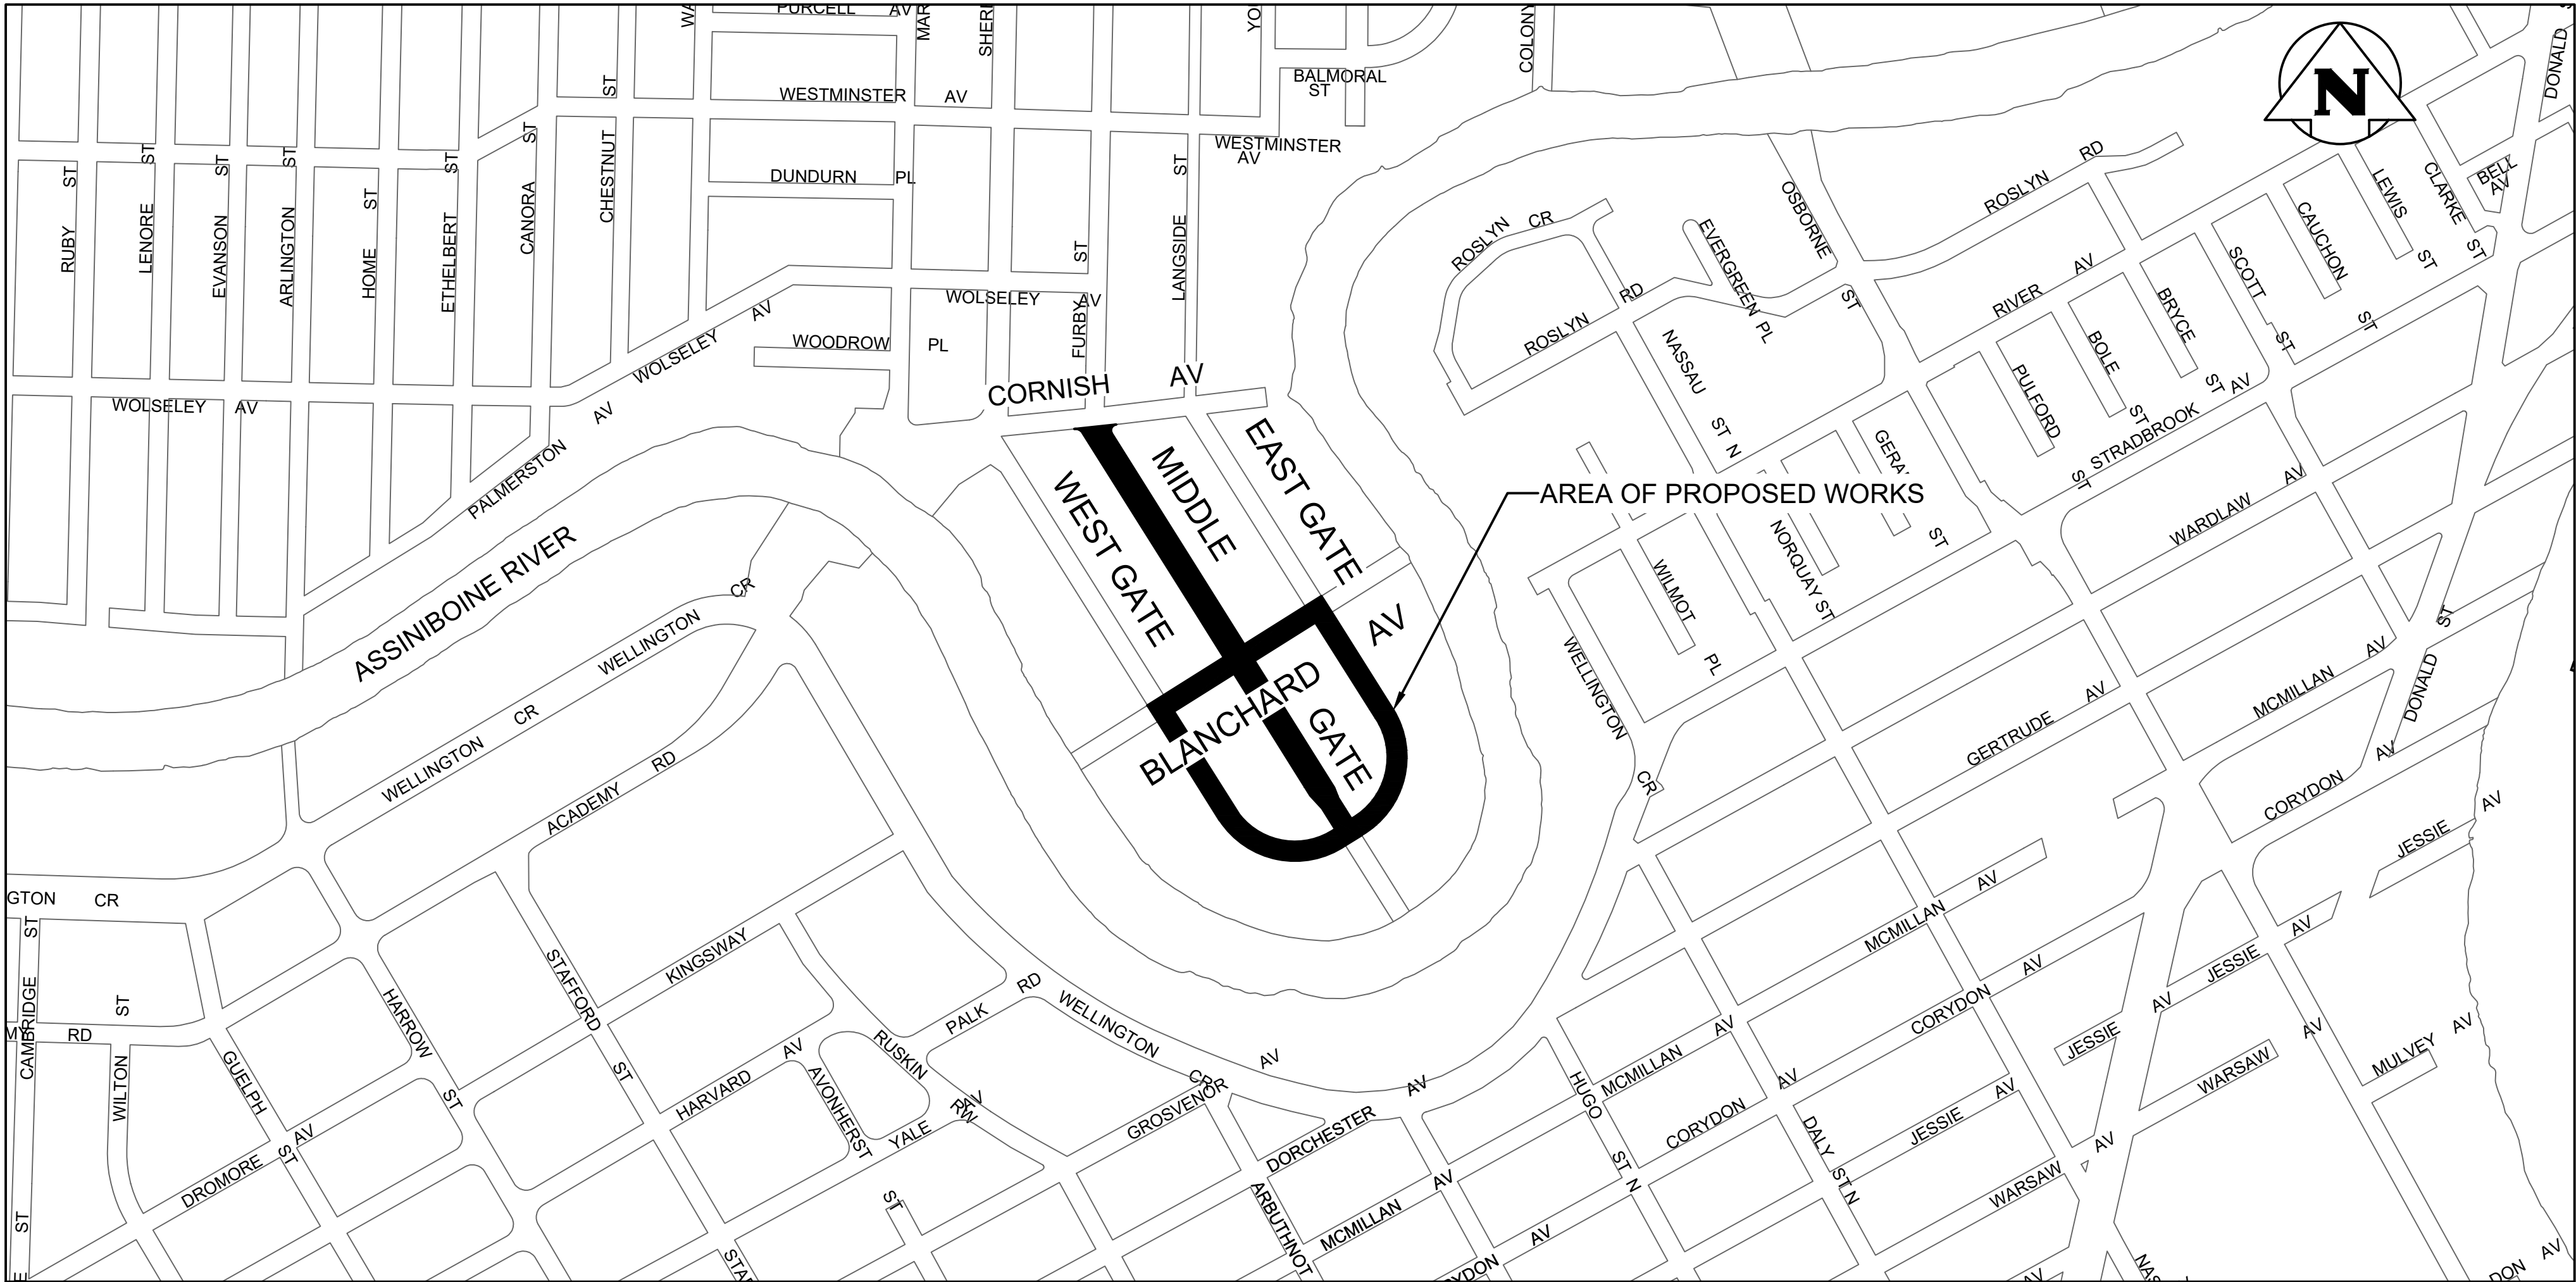

LOCATION PLAN

Scale 1:5,000

ABBREVIATIONS:

CONC	CONCRETE ROADWAY
ASP	ASPHALT ROADWAY
ASP OVLY	ASPHALT OVERLAY ROADWAY
PVS	PAVING STONE/BRICK
TYP	TYPICAL
EX	EXISTING
MH	MANHOLE
WV	WATER VALVE
EL	ELEVATION
CB	CATCH BASIN
CP	CATCH PIT
CI	CURB INLET
CL	CONTROL LINE

DRAWING LIST

COVER SHEET
MIDDLE GATE-ASPHALT RECONSTRUCTION-PLAN AND PROFILE-WEST GATE TO STA 2+110
MIDDLE GATE-ASPHALT RECONSTRUCTION-PLAN AND PROFILE-STA 2+110 TO STA 2+260
MIDDLE GATE-ASPHALT RECONSTRUCTION-PLAN AND PROFILE-STA 2+260 TO STAT 2+410
MIDDLE GATE-ASPHALT RECONSTRUCTION-PLAN AND PROFILE-STA 2+410 TO CORNISH AVE
WEST GATE-ASPHALT RECONSTRUCTION-PLAN AND PROFILE-BLANCHARD AVE TO STA 1+125
WEST GATE-ASPHALT RECONSTRUCTION-PLAN AND PROFILE-STA 1+125 TO STA 1+280
EAST GATE-ASPHALT RECONSTRUCTION-PLAN AND PROFILE-STA 1+280 TO STA 1+630
EAST GATE-ASPHALT RECONSTRUCTION-PLAN AND PROFILE-STA 1+630 TO BLANCHARD AVE
BLANCHARD AVE-ASPHALT RECONSTRUCTION-PLAN AND PROFILE-WEST GATE TO MIDDLE GATE
BLANCHARD AVE-SIDEWALK CONSTRUCTION-PLAN AND PROFILE-MIDDLE GATE TO EAST GATE
MIDDLE GATE CROSS SECTIONS
WEST GATE, EAST GATE AND BLANCHARD AVE CROSS SECTIONS AND DETAILS

DRAWING NUMBER

C0000
C0001
C0002
C0003
C0004
C0005
C0006
C0007
C0008
C0009
C0010
C0011
C0012

RELEASED FOR CONSTRUCTION BY:

STREETS PROJECT MANAGER

DATE



COVER SHEET AND LOCATION PLAN

CITY DRAWING NO. P-3593-0
CONSULTANT NO. 704-INF.MBI03019-01-DWG-C0000-00-Cover.dwg
REV 0

