




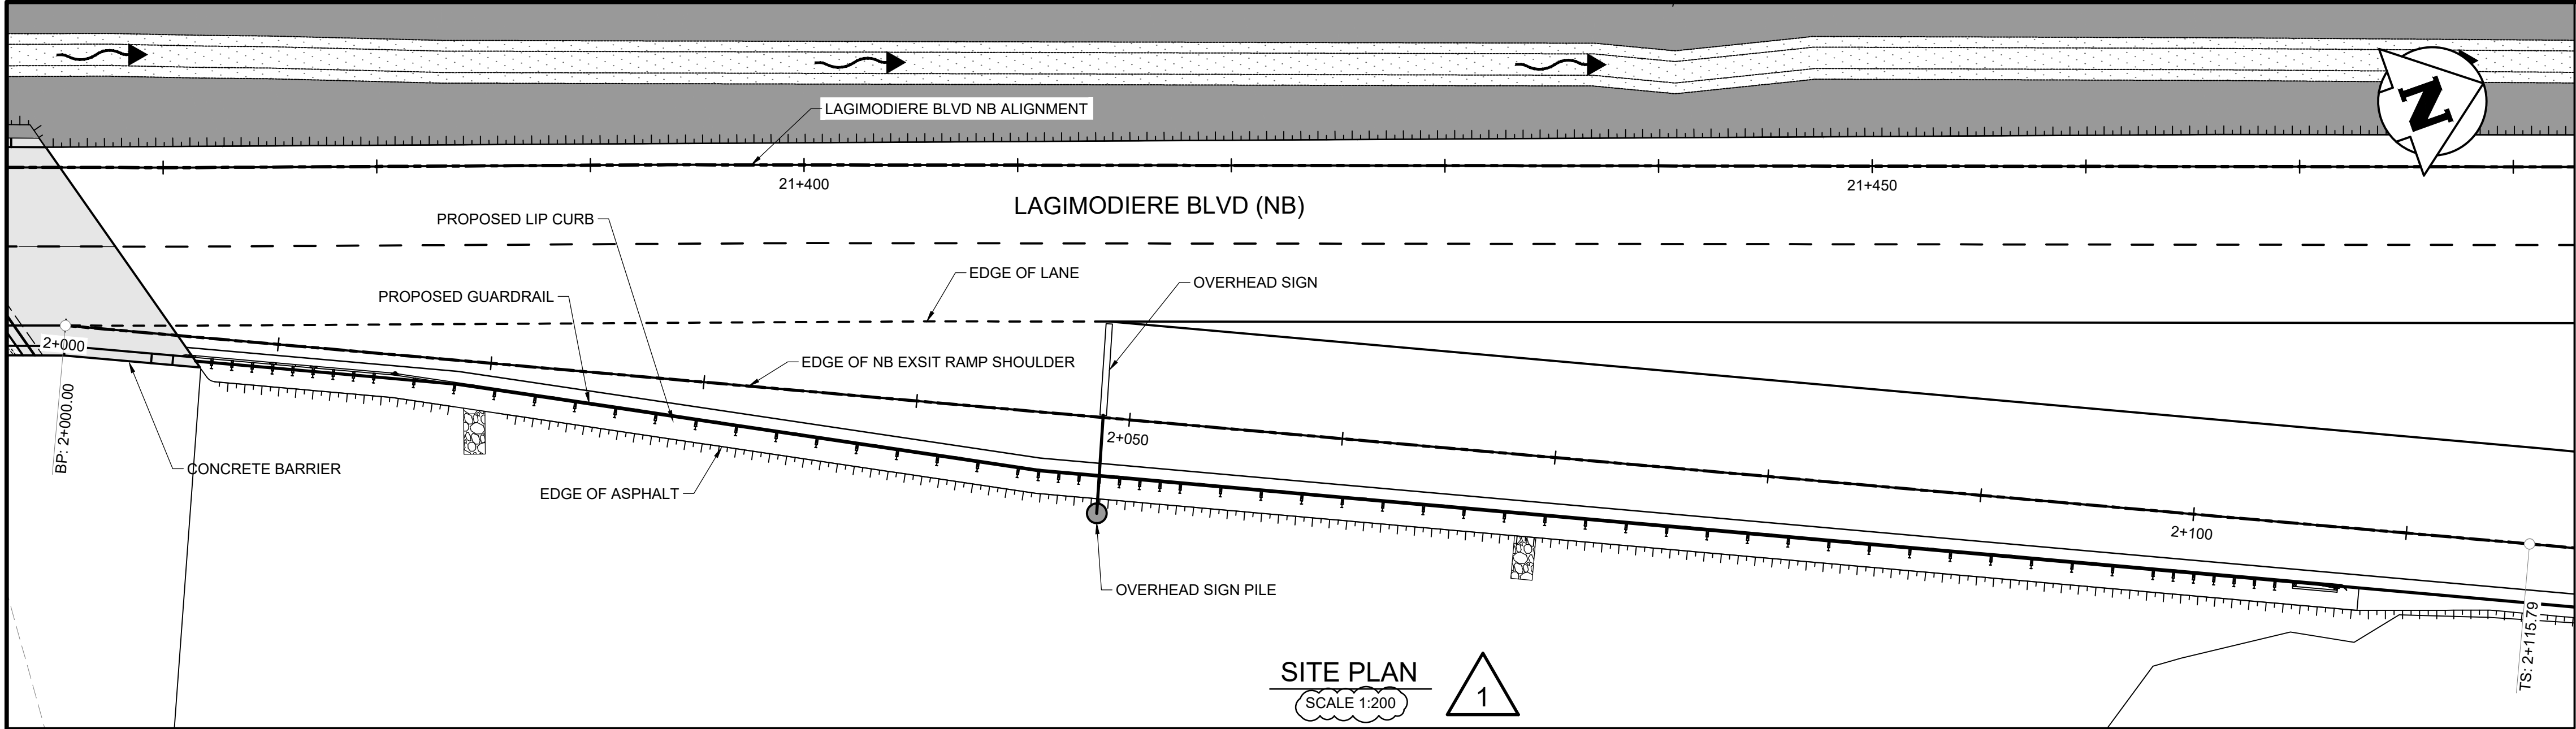

SITE PLAN
SCALE 1:200

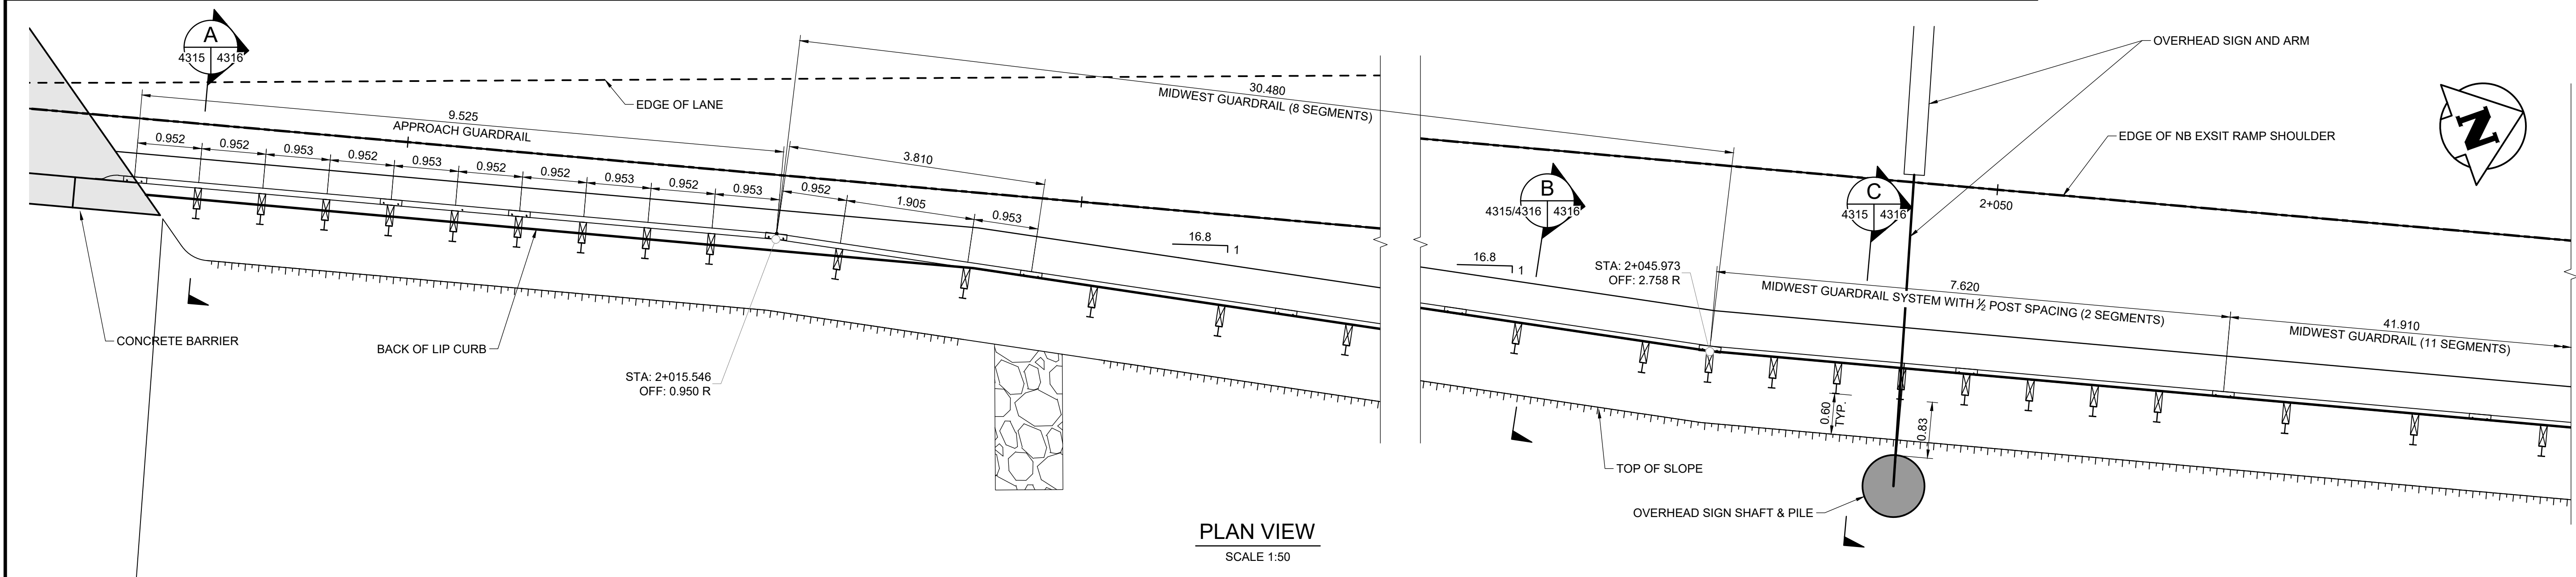

PLAN VIEW
SCALE 1:50

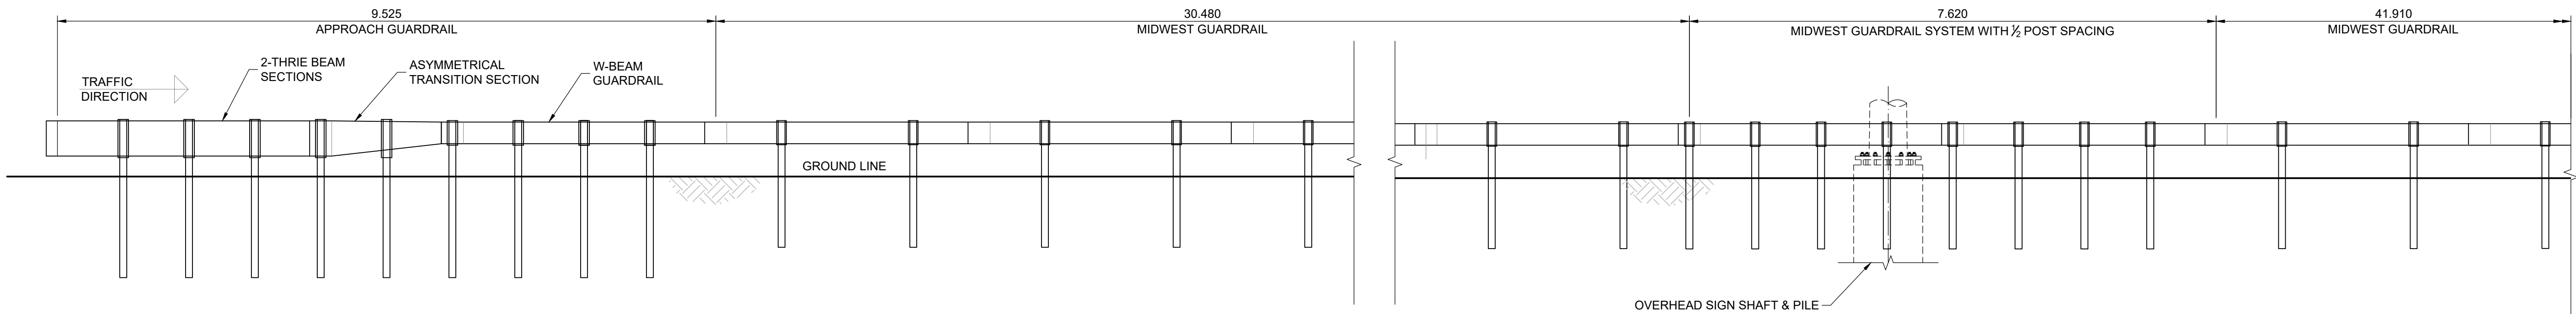

ELEVATION VIEW
SCALE 1:50

METRIC

WHOLE NUMBERS INDICATE MILLIMETRES
DECIMALIZED NUMBERS INDICATE METRES



B.M. ELEV.			
1	ISSUED FOR ADDENDUM 5	25.09.22	JNC
0	ISSUED FOR TENDER	25.08.07	JNC
NO.	REVISIONS	DATE	BY

TETRA TECH			
DESIGNED BY	BG	REVIEWED BY	JT
DRAWN BY	BG	APPROVED BY	JNC
SCALE:	1 : 50 OR AS NOTED	ACCEPTED BY	DATE
		CAM WARD, P.ENG.	25.08.07
DATE	2025.08.07		

ORIGINAL DRAWING REVISION " 0 " SEALED BY J.N. CRANG 25.08.07
CONSULTANT DRAWING NO. 734-INF-MB103007.01-DWG-C4315

THE CITY OF WINNIPEG PUBLIC WORKS DEPARTMENT	
LAGIMODIERE TWIN OVERPASSES OVER CPKC KEEWATIN REHABILITATION AND RELATED WORKS	CITY DRAWING NUMBER P123-25-4315
GUARDRAIL DETAILS EXIT RAMP NORTHBOUND (1 OF 2) NORTH OF BRIDGE, RIGHT SIDE	SHEET OF 15 20
	4315