


**BRIDGWATER FOREST
FOUNTAIN & PERGOLA**

PUBLIC RESERVE B

1 SITE PLAN
S001

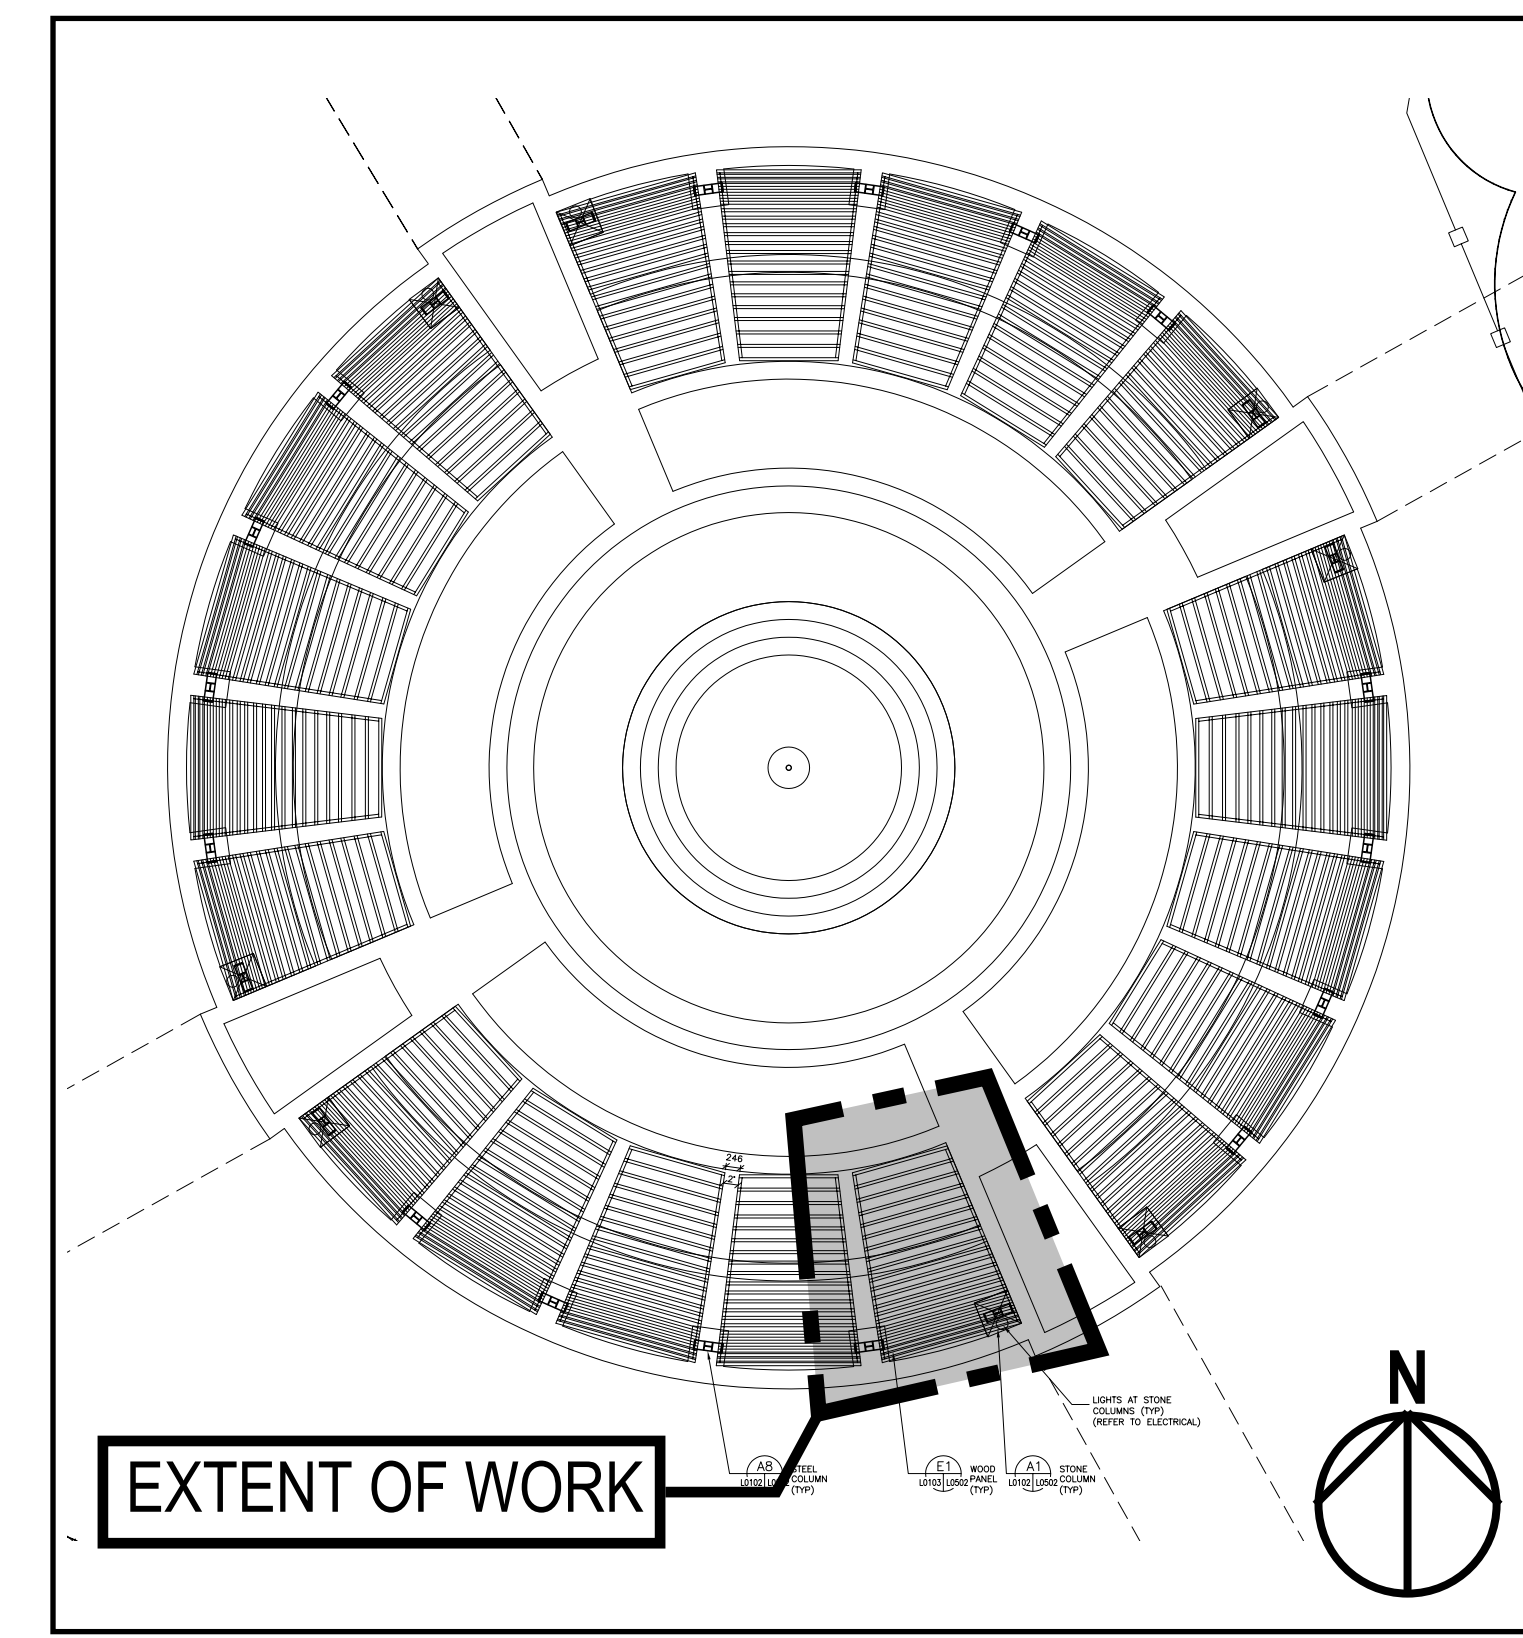

EXTENT OF WORK

2 KEY PLAN
S001

REVISIONS:

REV	DATE	DESCRIPTION	BY
0	2024-12-19	ISSUED FOR TENDER	KN

SEAL:

**ENGINEERS
GEOLOGISTS
MANITOBA**
Certificate of Authorization
WSP Canada Inc.
No. 5750

DISCLAIMER: THIS DRAWING AND DESIGN IS COPYRIGHT PROTECTED WHICH SHALL NOT BE USED, REPRODUCED, OR REVISED WITHOUT WRITTEN PERMISSION BY WSP. THE CONTRACTOR SHALL CHECK AND VERIFY ALL DIMENSIONS AND UTILITY LOCATIONS AND REPORT ALL ERRORS AND OMISSIONS PRIOR TO COMMENCING WORK.

DATE: 2024-11-20

APPROVED BY: KN

CHECKED BY: LJ

DRAWN BY: CV

IF THIS BAR IS NOT 25mm LONG, ADJUST YOUR PLOTTING SCALE.

25mm

DISCIPLINE: STRUCTURAL

wsp

WSP Canada Inc.
1600 Buffalo Place
Winnipeg, MB, Canada, R3T 6B8
T 204-477-6650 | www.wsp.com

PROJECT NUMBER: CA0044374.3443

Winnipeg
CITY OF WINNIPEG

CLIENT REF. #:

PROJECT: BRIDGWATER FOREST
FOUNTAIN -
PERGOLA PILLAR
REINSTATEMENT

TITLE:
SITE PLAN & KEY PLAN

DRAWING NUMBER: S001 REV: 0

Autodesk/Cad: 0000.00000.00 - SK_MB - Misc Projects R24/CA0044374.3443_BridgwaterPergolaPillar_Reinst_WSP_S_R24.rvt 2024-11-27 11:18:46 AM