
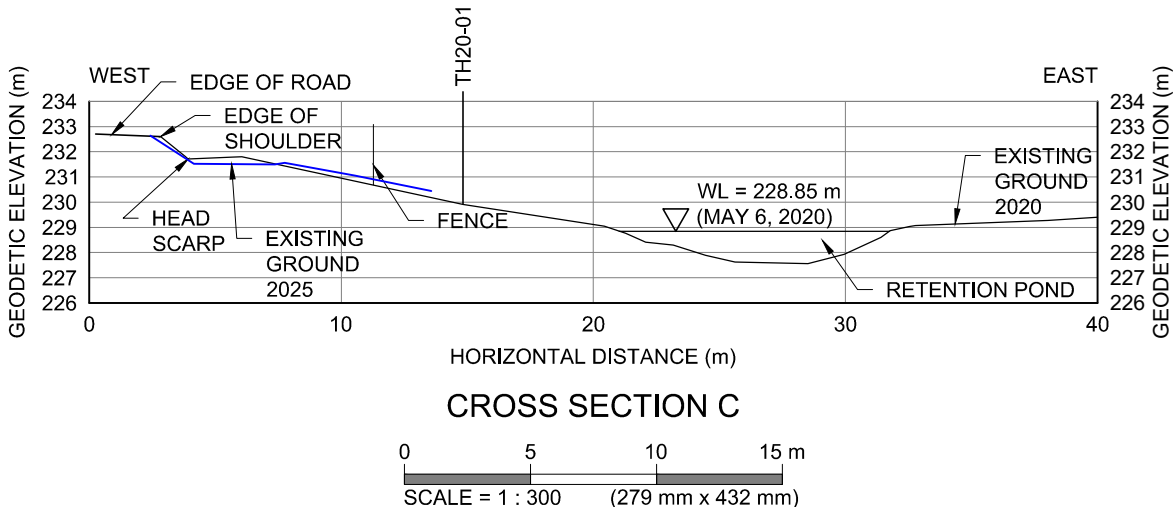
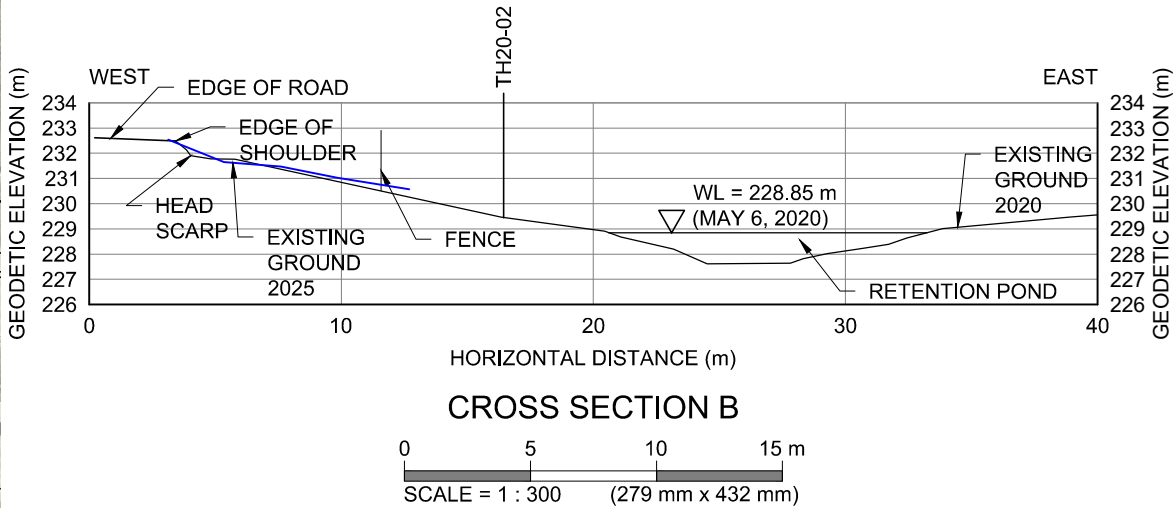
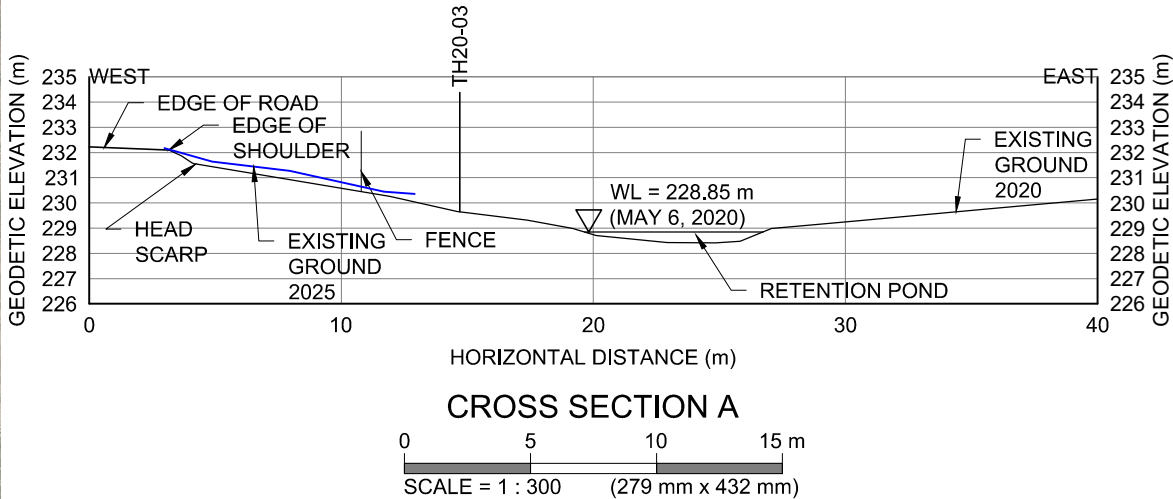


Z:\Projects\0015 City of Winnipeg\0015 051 00 Lagamodiere Slope Failure PCS\3 Survey and Dwg\3.4 CAD\3.4.3 Working Folder\Drawg 02 2025-07-11 Lag Slope Failure PCS 0_D_0015-051-00.dwg, 2025-07-11 3:11:20 PM

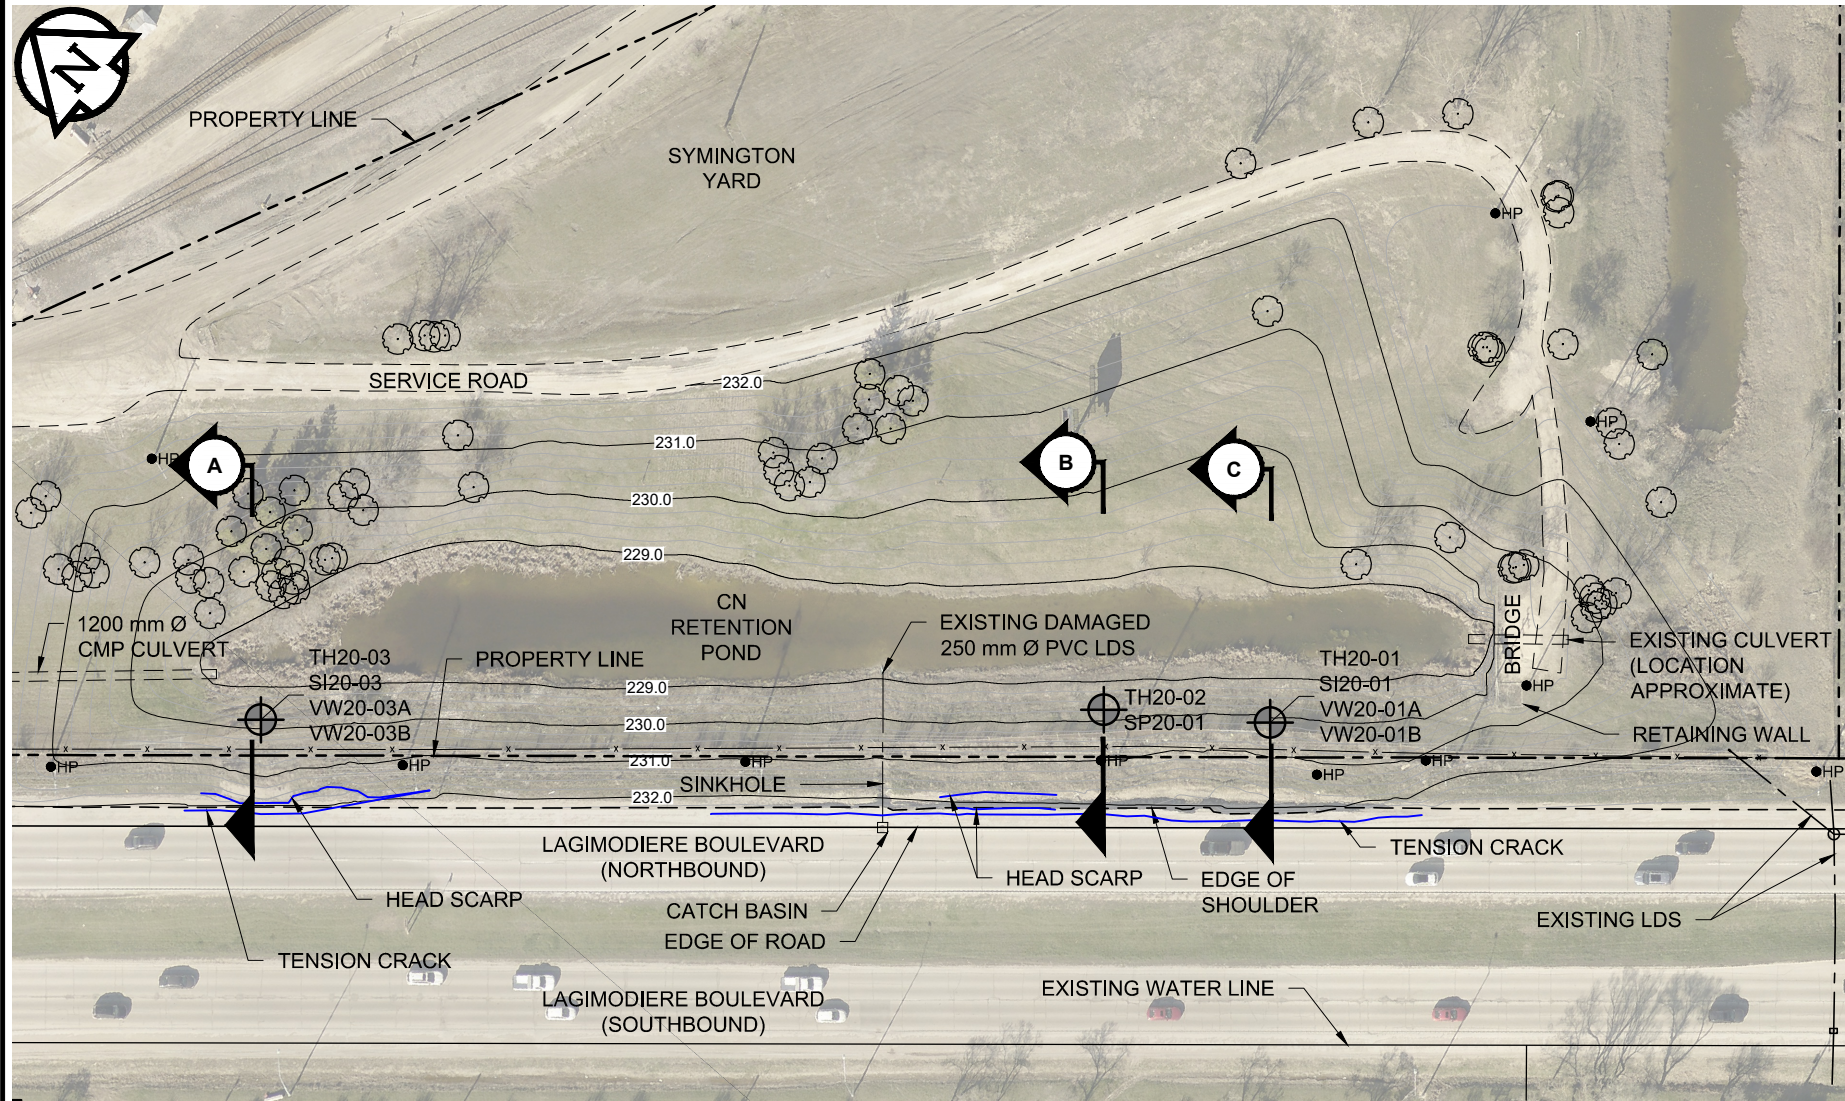

LEGEND:

- TEST HOLE (TREK, 2020)
- EXISTING TREE
- EXISTING HYDRO POLE
- EXISTING FENCE
- PROPERTY LINE
- HEAD SCARP
- TENSION CRACK

NOTES:

- AERIAL IMAGERY FROM CITY OF WINNIPEG (2024).
- TOPOGRAPHIC SURVEY PERFORMED BY GDS SURVEYS INC. ON MAY 06, 2020 & MAY 14, 2020 AND BY TREK GEOTECHNICAL ON MARCH 21, 2025.

**ENGINEERS
GEOSCIENTISTS
MANITOBA**
Certificate of Authorization
TREK GEOTECHNICAL INC.
No. 4877

ORIGINAL DRAWING
SIGNED & SEALED BY
M.J. VAN HELDEN
2025/07/11

PROFESSIONAL SEALS

REV	DESCRIPTION	YYYY/MM/DD	DRN	DES	ENG	CHK
0	ISSUED FOR TENDER	2025/07/11	CT	DA	DA	MVH



1712 St. James Street
Winnipeg, Manitoba
R3H 0L3

THE CITY OF WINNIPEG
PUBLIC WORKS DEPARTMENT
ENGINEERING DIVISION
SLOPE STABILIZATION NORTHBOUND LAGIMODIERE BLVD
BETWEEN BETOURNAY ST AND ELIZABETH RD
**EXISTING CONDITIONS - SITE PLAN AND
CROSS SECTIONS**

PROJECT NUMBER 0015-051-00	PROJECT DRAWING NUMBER 02	REV 0
-------------------------------	------------------------------	----------