


WOOD DECK DETAIL PLAN
SCALE: 1:100

DESIGN LOADS:

DEAD LOAD: 0.5 kPa
SNOW LOAD: 1.72 kPa
LIVE LOAD: 4.8 kPa

NOTE:
CONTRACTOR TO SITE CONFIRM
DIMENSIONS PRIOR TO ORDERING
MATERIALS

NOTE:
ALL STEEL TO BE GALVANIZED

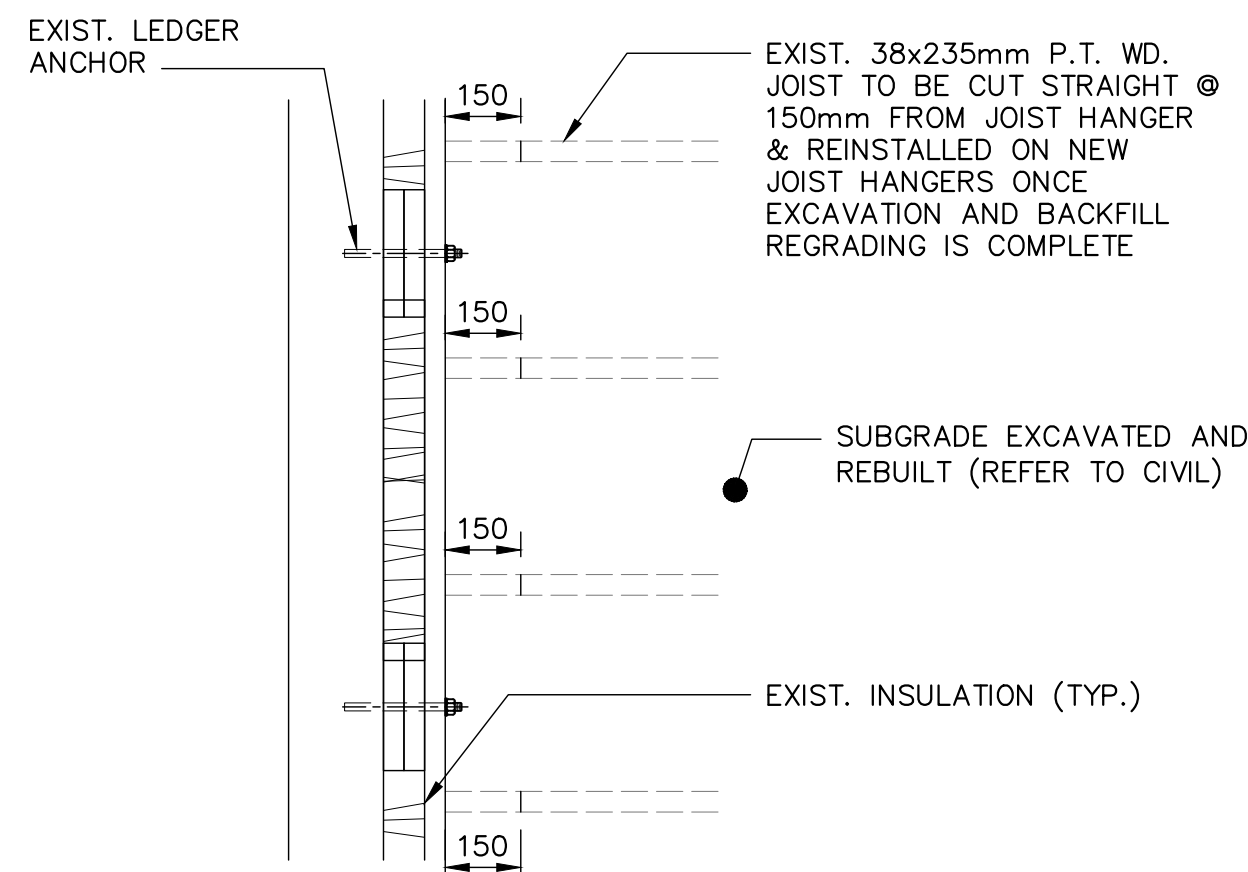


PARTIAL PLAN - JOIST REMOVAL
FASTENING DETAILS
SCALE: 1:15

NOTE:
NEW WOOD FOR JOISTS & BEAMS THAT CAN NOT BE SALVAGED FOR REUSE TO BE EXTERIOR GRADE PRESSURE TREATED WOOD; BROWN COLOUR TO MATCH EXISTING. STAIN TO MATCH AND APPLY CLEAR WOOD PRESERVATIVES TO ALL CUT ENDS.
WOOD FOR DECKING TO BE NO.1 GRADE CEDAR, FREE OF WARPS, WOBBLES, CHECKS, OR CRACKS.
ALL HARDWARE TO BE SUITABLE FOR P.T AND CEDAR WOOD. EXTERIOR GRADE GALVANIZED STEEL. GALVANIZING: TO CSA G164-M1981 OR CERAMIC COATED.


NOTE:
CONTRACTOR TO SITE CONFIRM
DIMENSIONS PRIOR TO ORDERING
MATERIALS

NOTE:
ALL STEEL TO BE GALVANIZED

GROUND ELEVATION BELOW
TOP OF PILE CAP TO BE
MIN. 200mm

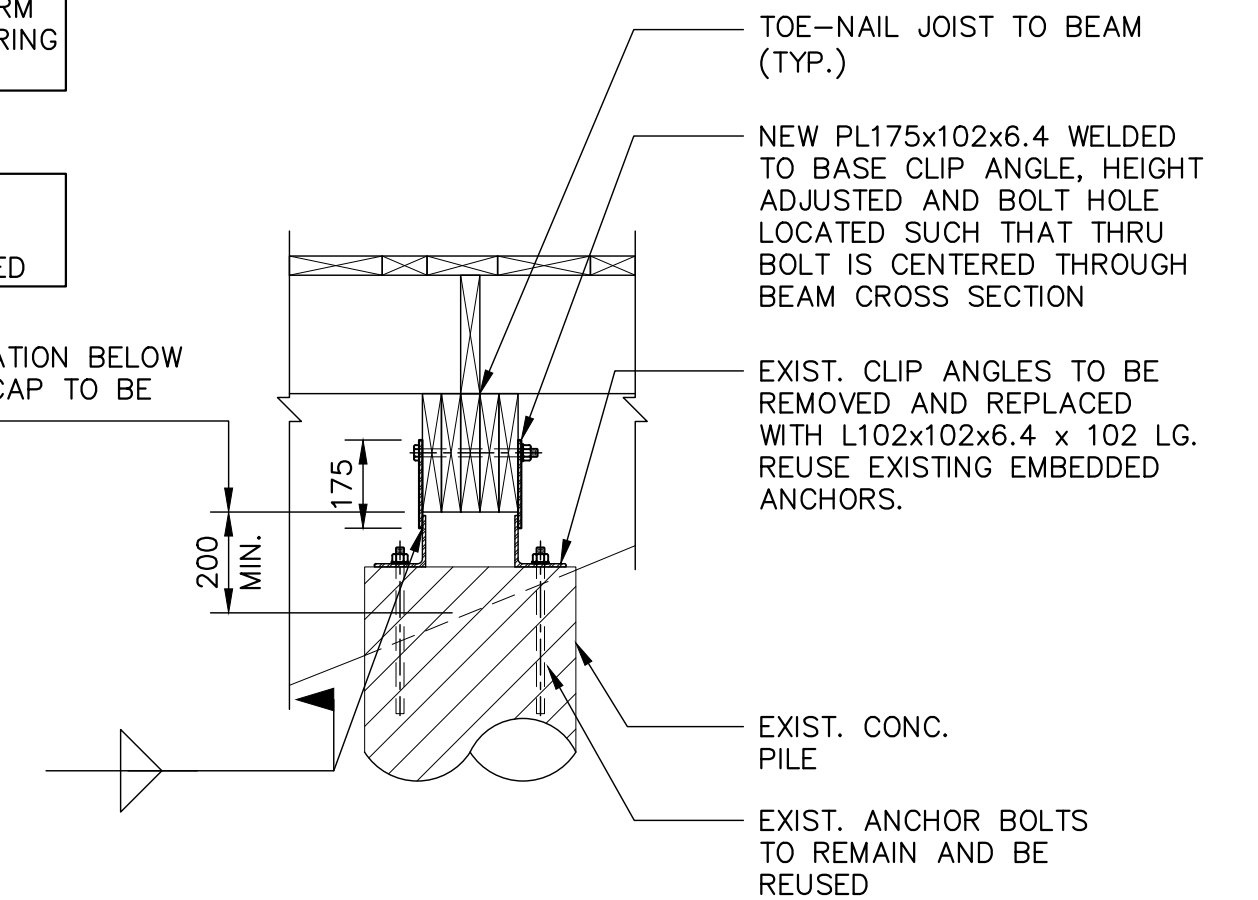

EXISTING PILE CAST LOW (ASSUMED
HALF OF ALL PILE LOCATIONS)
SCALE: 1:15

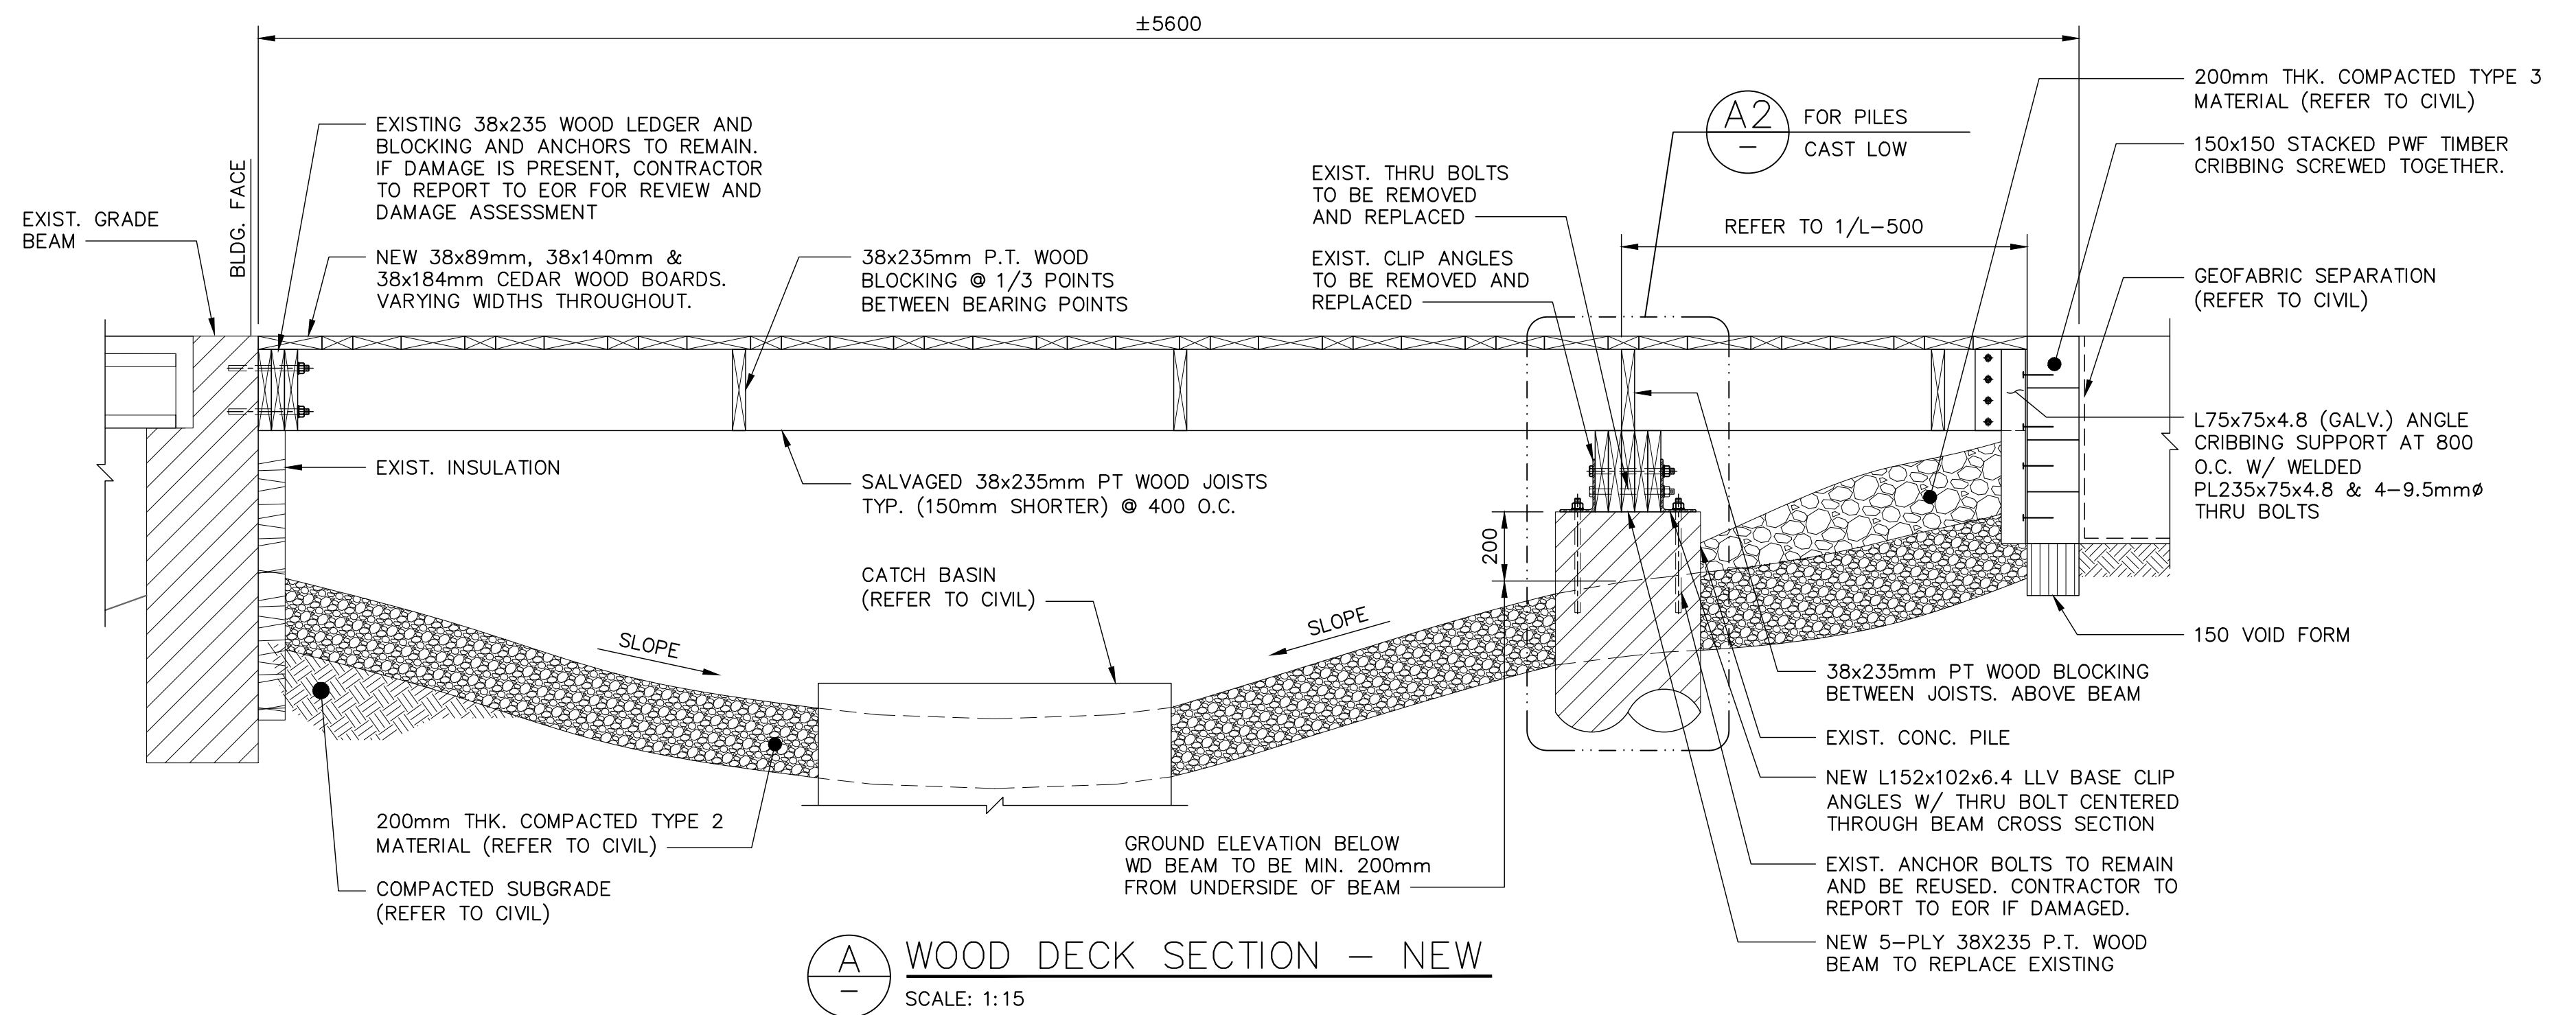

WOOD DECK SECTION - NEW
SCALE: 1:15

U:\FMS\25-0107-007\25-0107-007_S02.DWG
PLOT 1:1 (A-1) 2025-03-26



B.M. N/A ELEV. N/A	COORDINATE SYSTEM: N/A	KGS GROUP	
		DESIGNED BY DS	CHECKED BY
		DRAWN BY FBV	APPROVED BY
		SCALE: AS NOTED	RELEASED FOR CONSTRUCTION:
0	ISSUED FOR CONSTRUCTION	25/08/01	DATE 25/05/21
NO.	REVISIONS	DATE	DATE

ENGINEER'S SEAL	THE CITY OF WINNIPEG ASSETS AND PROJECT MANAGEMENT	
CONSULTANT DRAWING NO. 25-0107-007-S02	PROJECT TITLE BHN LIBRARY DECK AND PATIO REMEDATION	SHEET 2 OF 2
	STRUCTURAL FRAMING PLAN AND SECTIONS	COMPUTER FILE NAME 25-0107-007_S02
		CITY DRAWING NUMBER N/A