



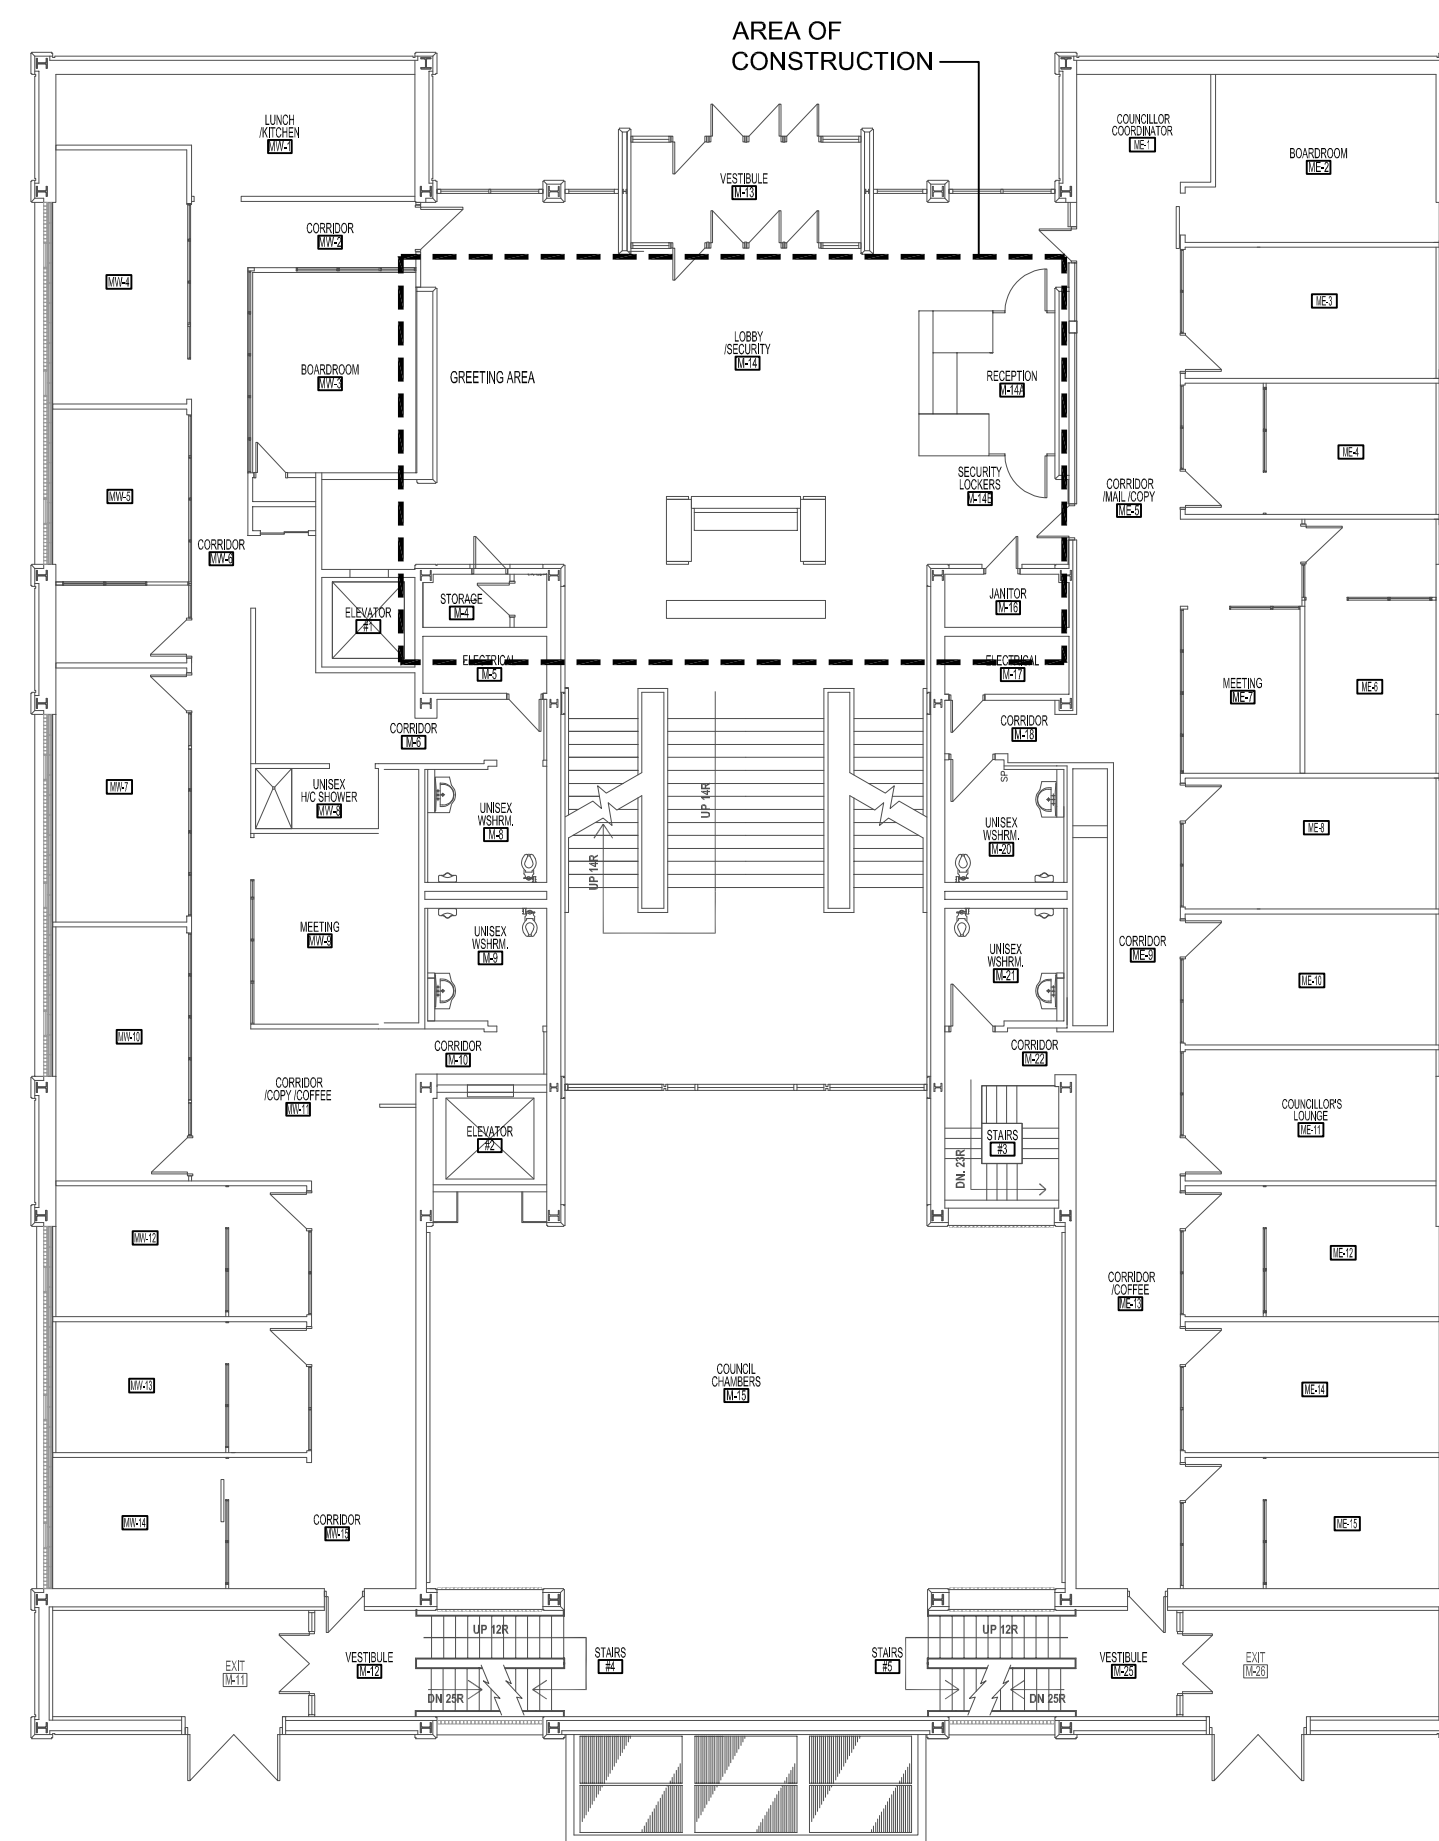

CITY HALL - COUNCIL BUILDING

510 MAIN STREET

RECEPTION SECURITY WALLS

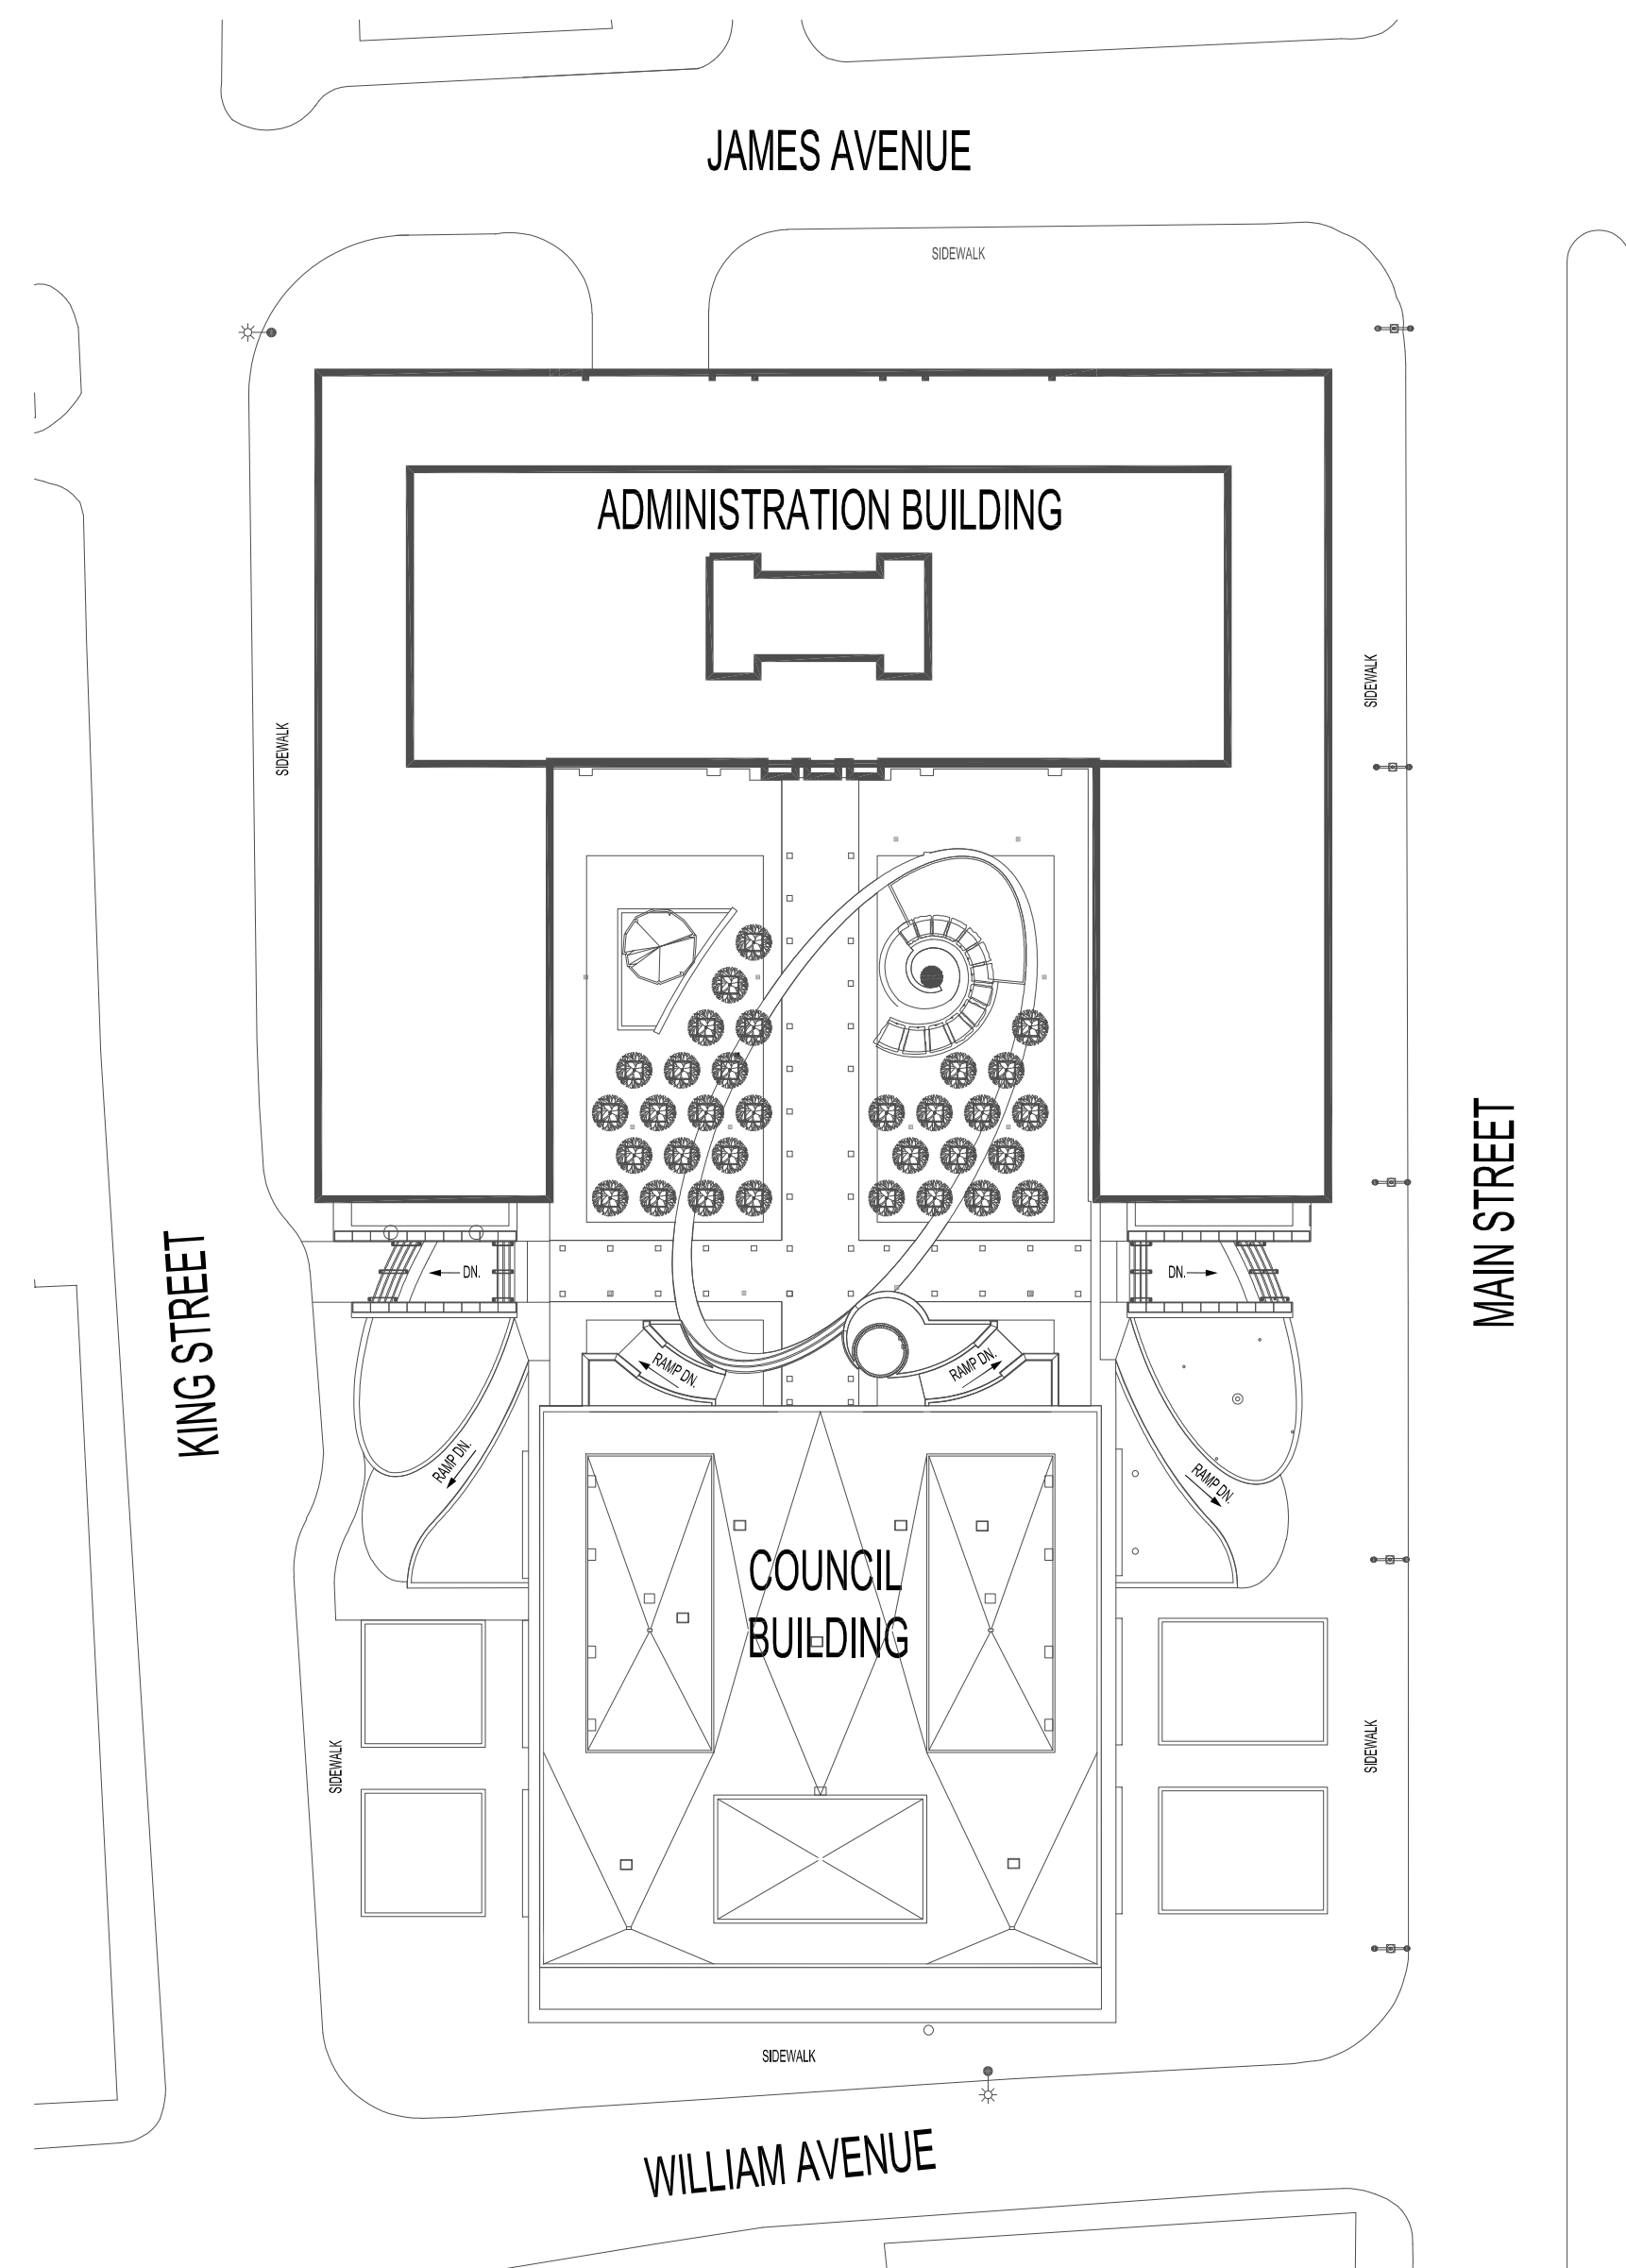

KEY PLAN - COUNCIL BUILDING
SCALE: 1/16" = 1'-0"

DRAWING LIST

ARCHITECTURAL

- A0 TITLE SHEET, SITE PLAN AND KEY PLAN
- A1 PARTIAL FLOOR PLAN
- A2 PARTIAL REFLECTED CEILING PLAN
- A3 INTERIOR ELEVATIONS, DOOR HARDWARE SCHEDULE
- A4 SECTION DETAILS, MILLWORK ELEVATIONS, SECTION AND SPECIFICATION

STRUCTURAL

- S1 EXISTING 2ND FLOOR FRAMING PLAN
- S2 GIRT LEVEL FRAMING PLAN, SECTION DETAILS

ELECTRICAL

- E1 KEYPLAN AND DEMOLITION PLAN
- E2 LIGHTING RENOVATION PLAN
- E3 POWER & SYSTEM RENOVATION PLAN
- E4 SCHEDULES
- E5 SPECIFICATIONS
- E5.1 SPECIFICATIONS

ASBESTOS

ASBESTOS MAYBE PRESENT BEHIND WALLS, CEILING SPACES & FLOORS. IF ASBESTOS OR ANY HAZARDOUS MATERIAL IS FOUND, STOP WORK IMMEDIATELY AND CONTACT CITY OF WINNIPEG CENTRAL CONTROLS @ 204 986-2351.

No.	REVISION/DESCRIPTION	BY	DATE
1	ISSUED FOR CONSTRUCTION	PAS	04.11 2025
A	ISSUED FOR CLASS 2 ESTIMATE	JWF	19.06 2025

SEAL



DATE	DESIGN BY	DRAWN	CHECKED	APPROVED
2025.06.27	JWF / PAS	BY: PAS	BY:	BY:



PROJECT
CITY HALL - COUNCIL BUILDING
RECEPTION SECURITY WALLS

510 MAIN STREET

SHEET TITLE
TITLE SHEET
SITE PLAN AND KEY PLAN

SCALE	PROJECT No:	SHEET No:
AS SHOWN	2025-100	A0

DRAWING SHEET SIZE: ARCH "D" (24" x 36") PLOT 1:1