




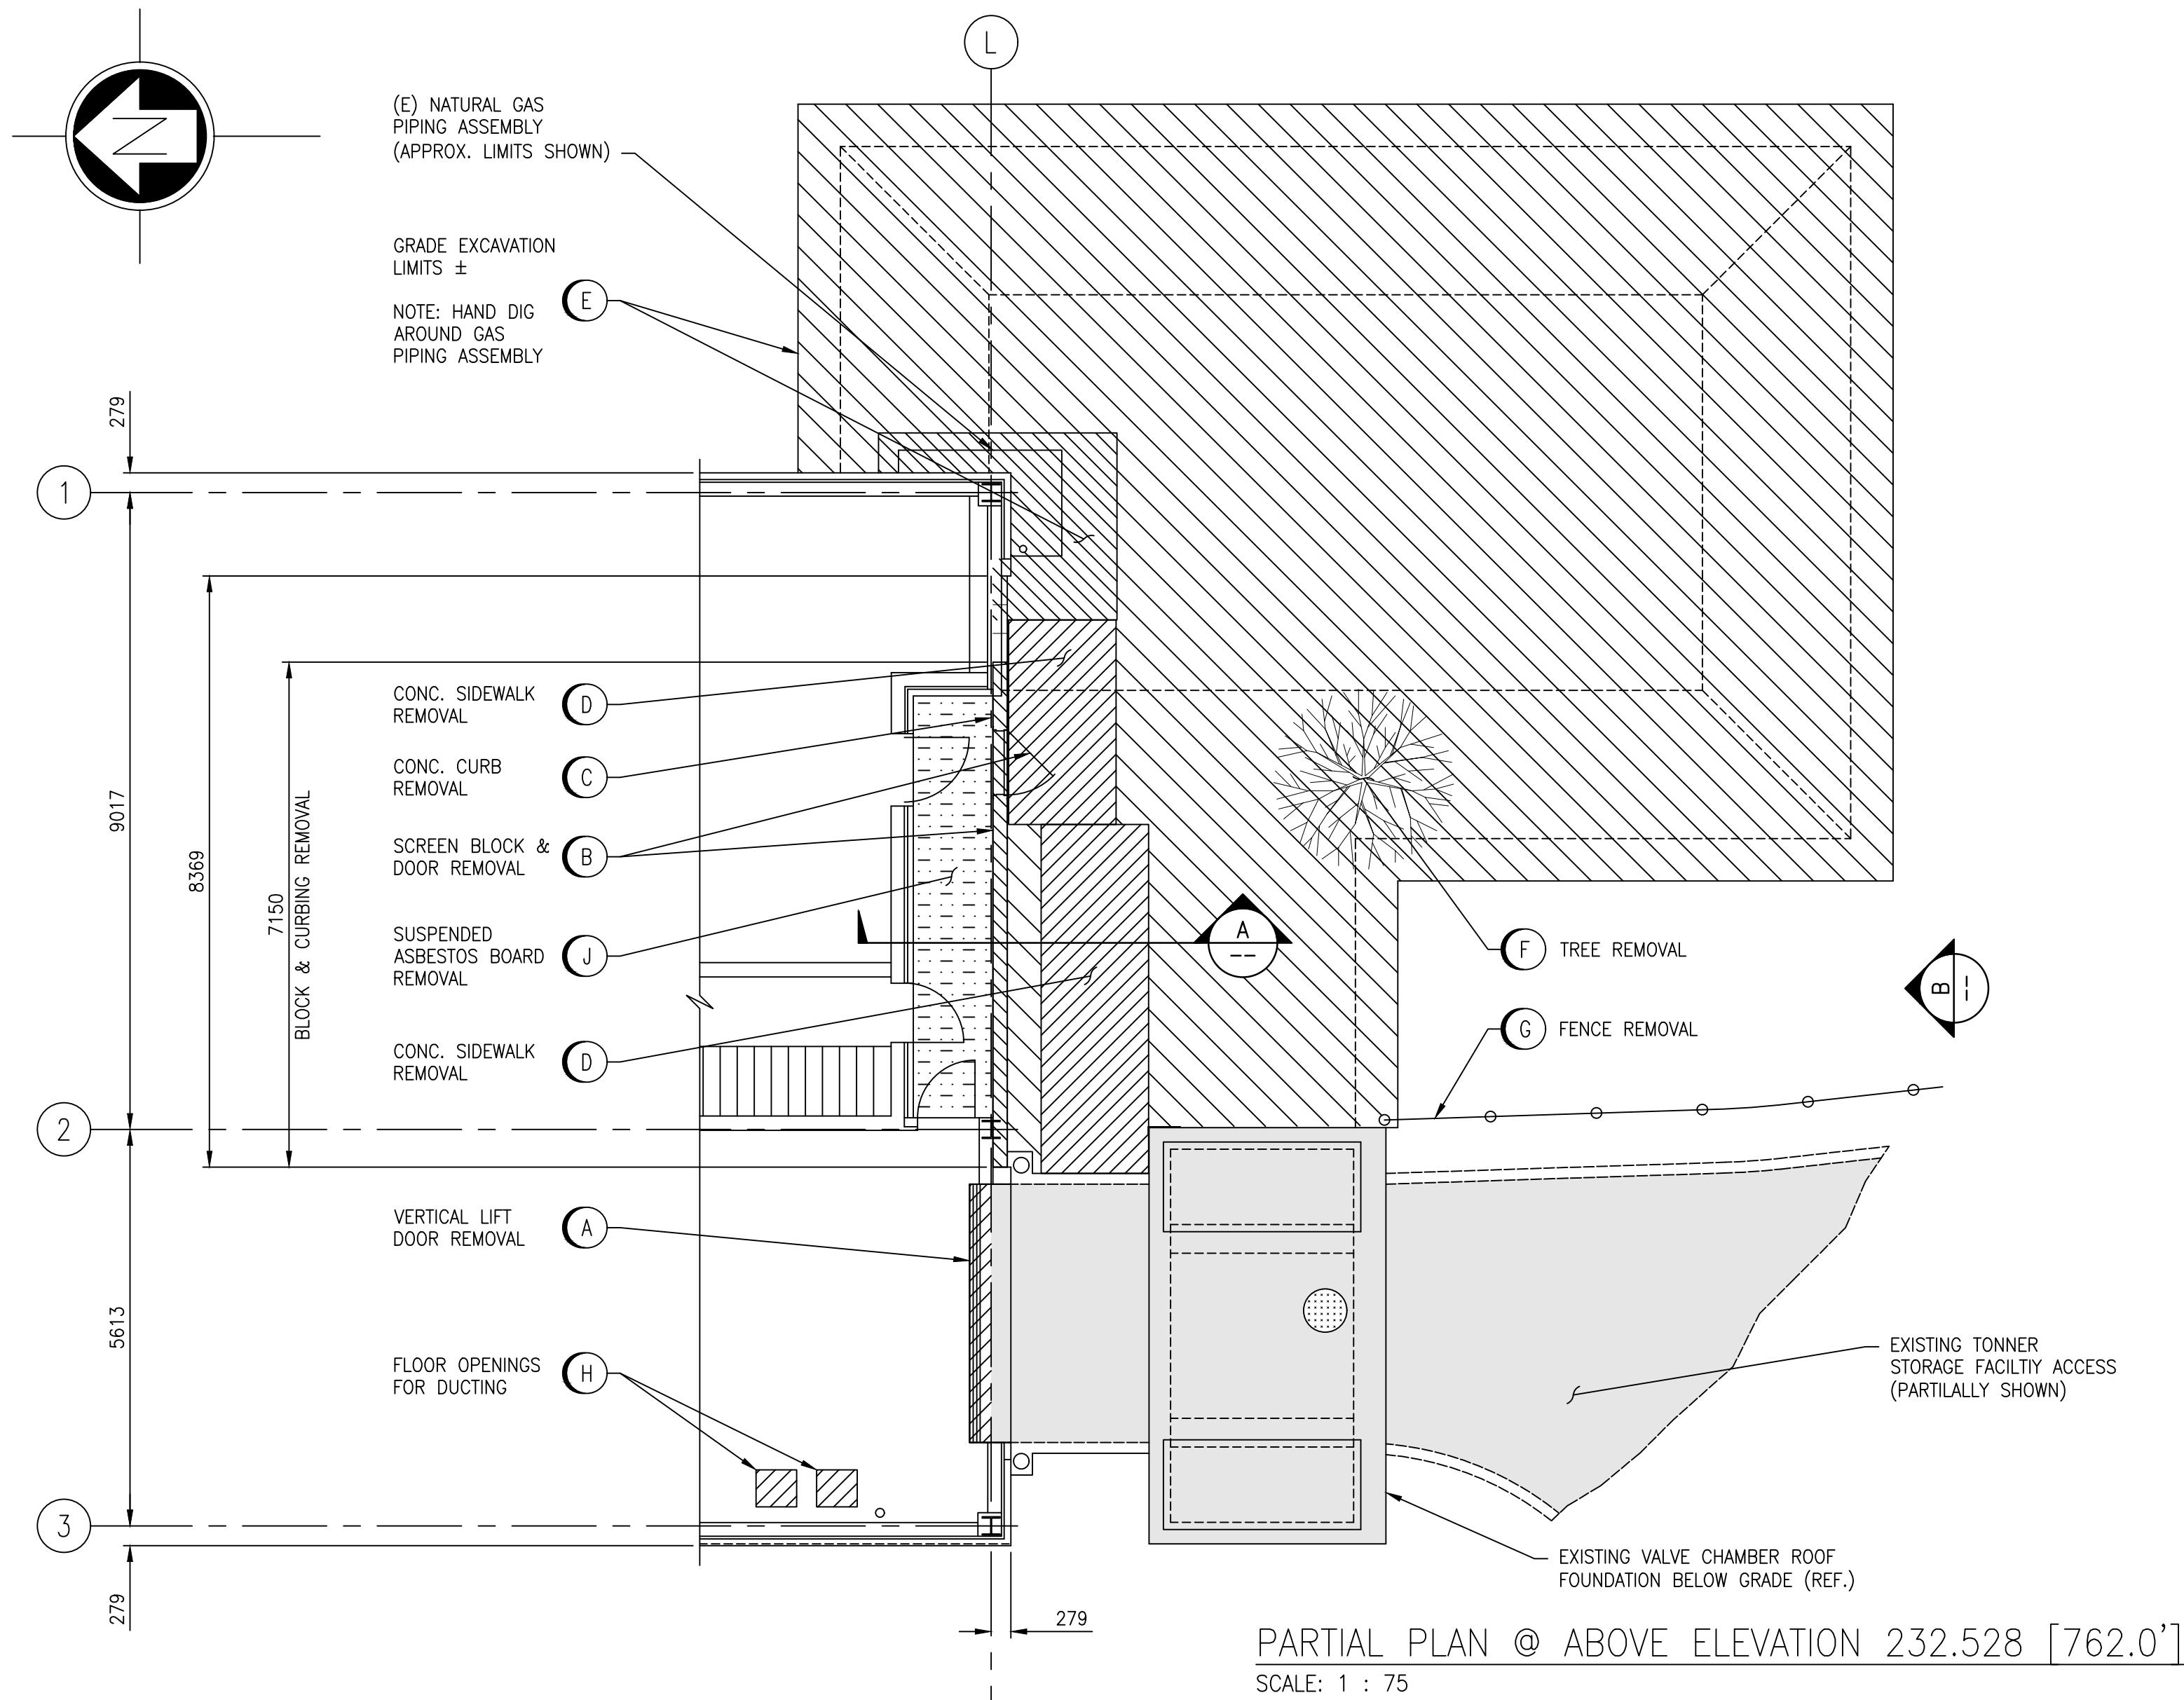


PARTIAL PLAN @ ABOVE ELEVATION 232.528 [762.0']
SCALE: 1 : 75

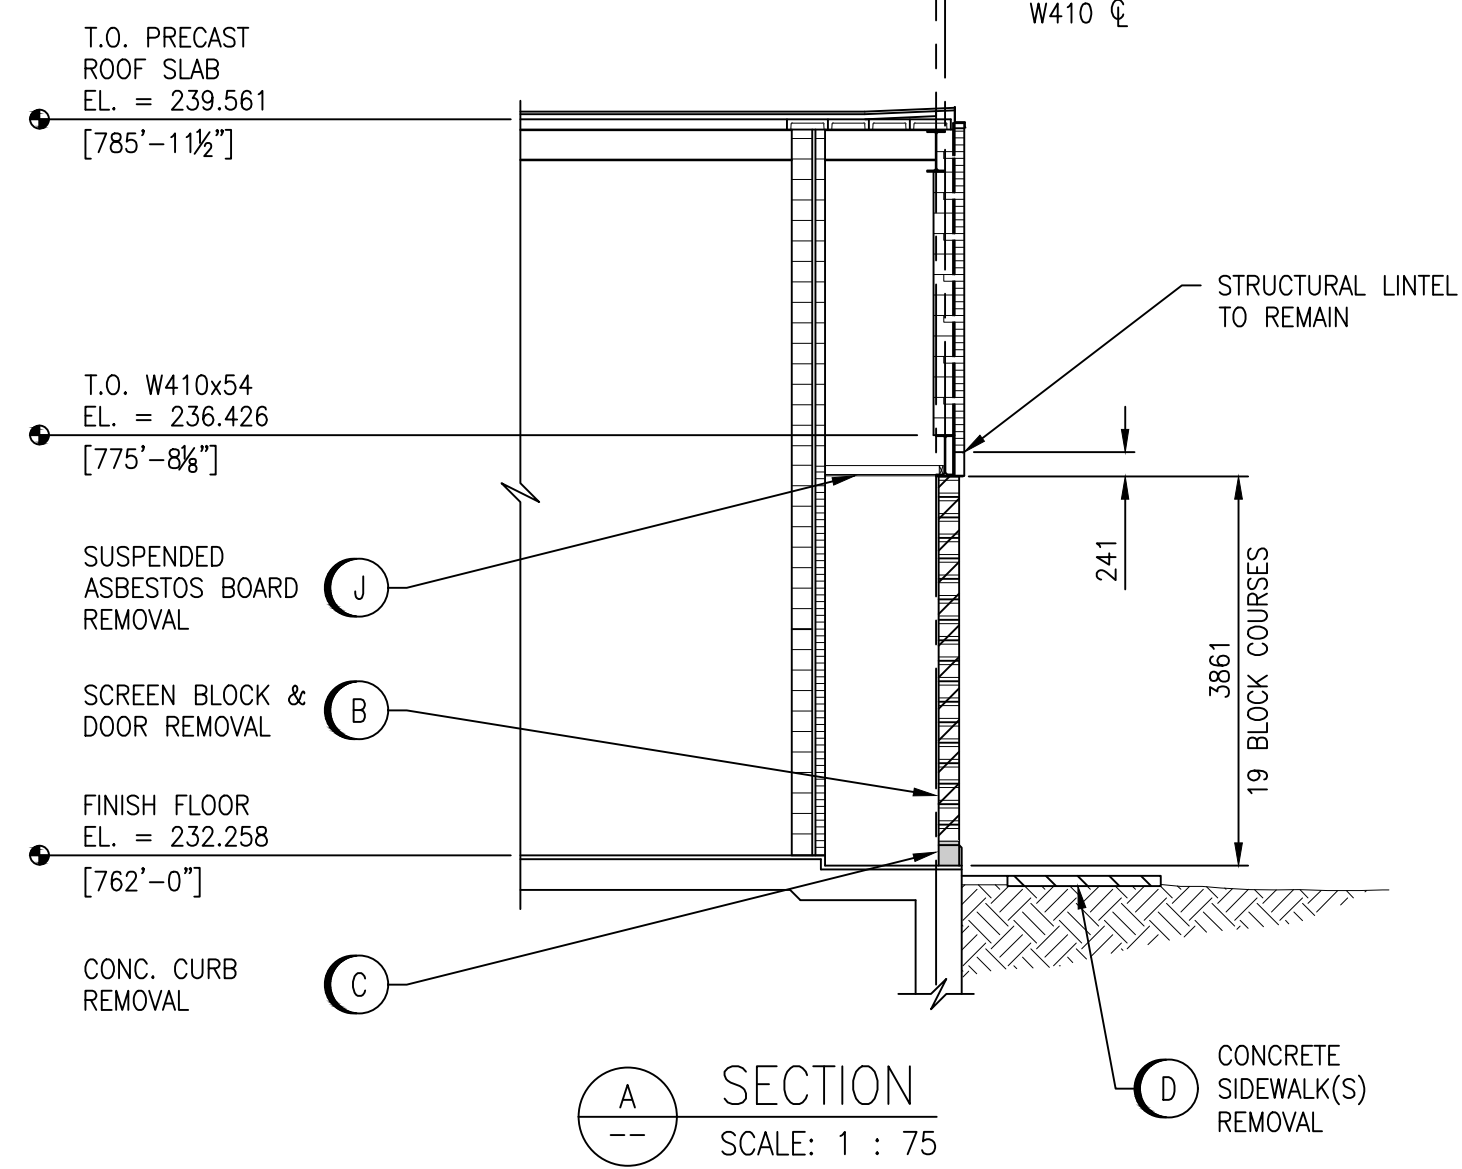

SECTION A-A
SCALE: 1 : 75

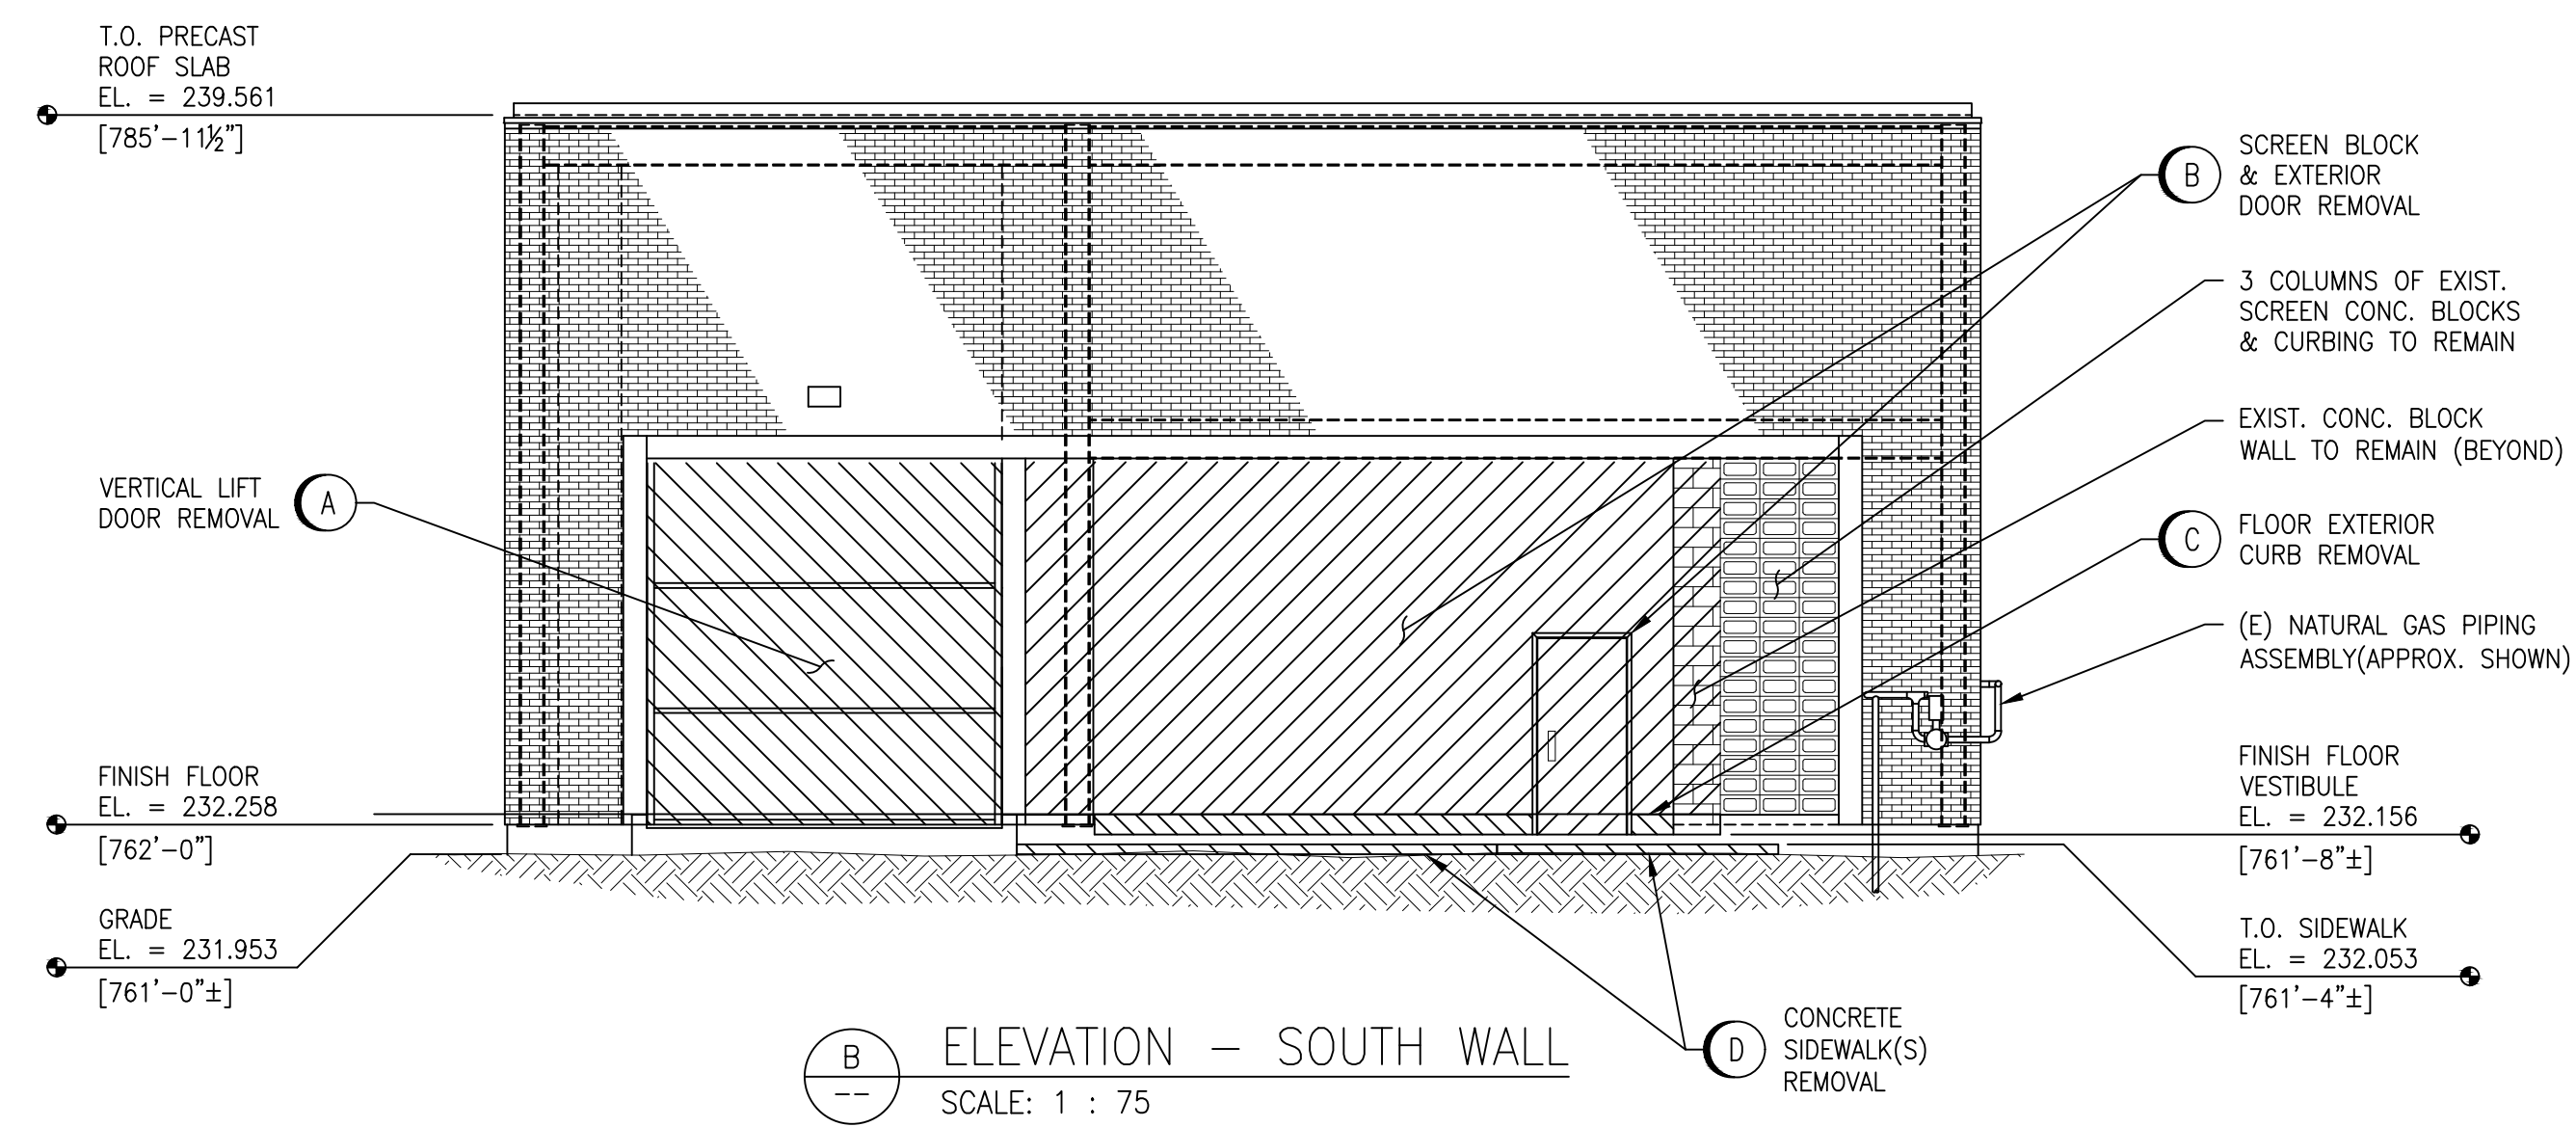


ELEVATION - SOUTH WALL B-B
SCALE: 1 : 75

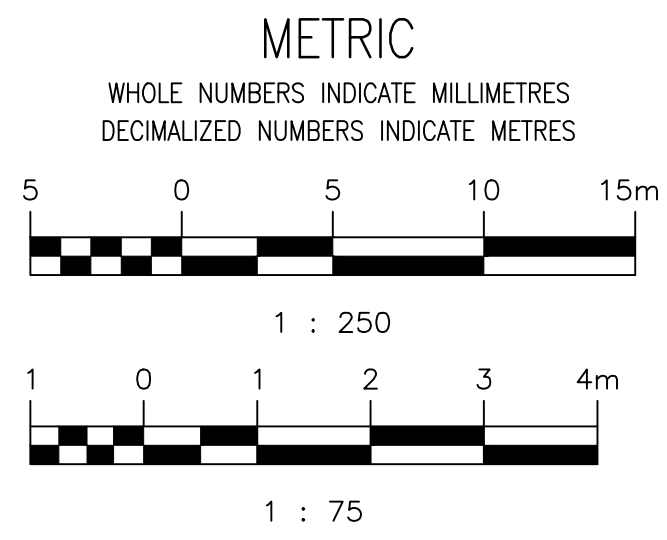

DRAWING NUMBER	REFERENCE DRAWINGS
ME-21	SUPERSTRUCTURE - WALL SECTIONS
ME-20	SUPERSTRUCTURE - PLAN ABOVE ELEVATION 232.528 [762.00'] AND ROOF PLAN
ME-17	STRUCTURAL - STRUCTURAL STEEL
ME-15	STRUCTURAL - SECTIONS SHEET 1
ME-14	PLAN ABOVE ELEVATION 232.528 [762.00'] SHEET 2
ME-13	PLAN ABOVE ELEVATION 232.528 [762.00'] SHEET 1

**ENGINEERS
GEOSCIENTISTS
MANITOBA**
Certificate of Authorization
AtkinsRéalis Canada Inc.
No. 4489

DESIGNED BY: K. KOTYK				CHECKED BY: F. MARSHALL			
DRAWN BY: B. DICKSON				APPROVED BY: V. ELIMBAN			
SCALE: AS NOTED				ISSUED FOR CONSTRUCTION BY: M. SKINNER			
DATE: 2023-04-24				DATE: 2025/04/30			
CONSULTANT NO.: 694715							
00	ISSUED FOR TENDER AND CONSTRUCTION	2025/04/30	KK	FM			
NO.	REVISIONS	DATE	DESIGN	CHECK			

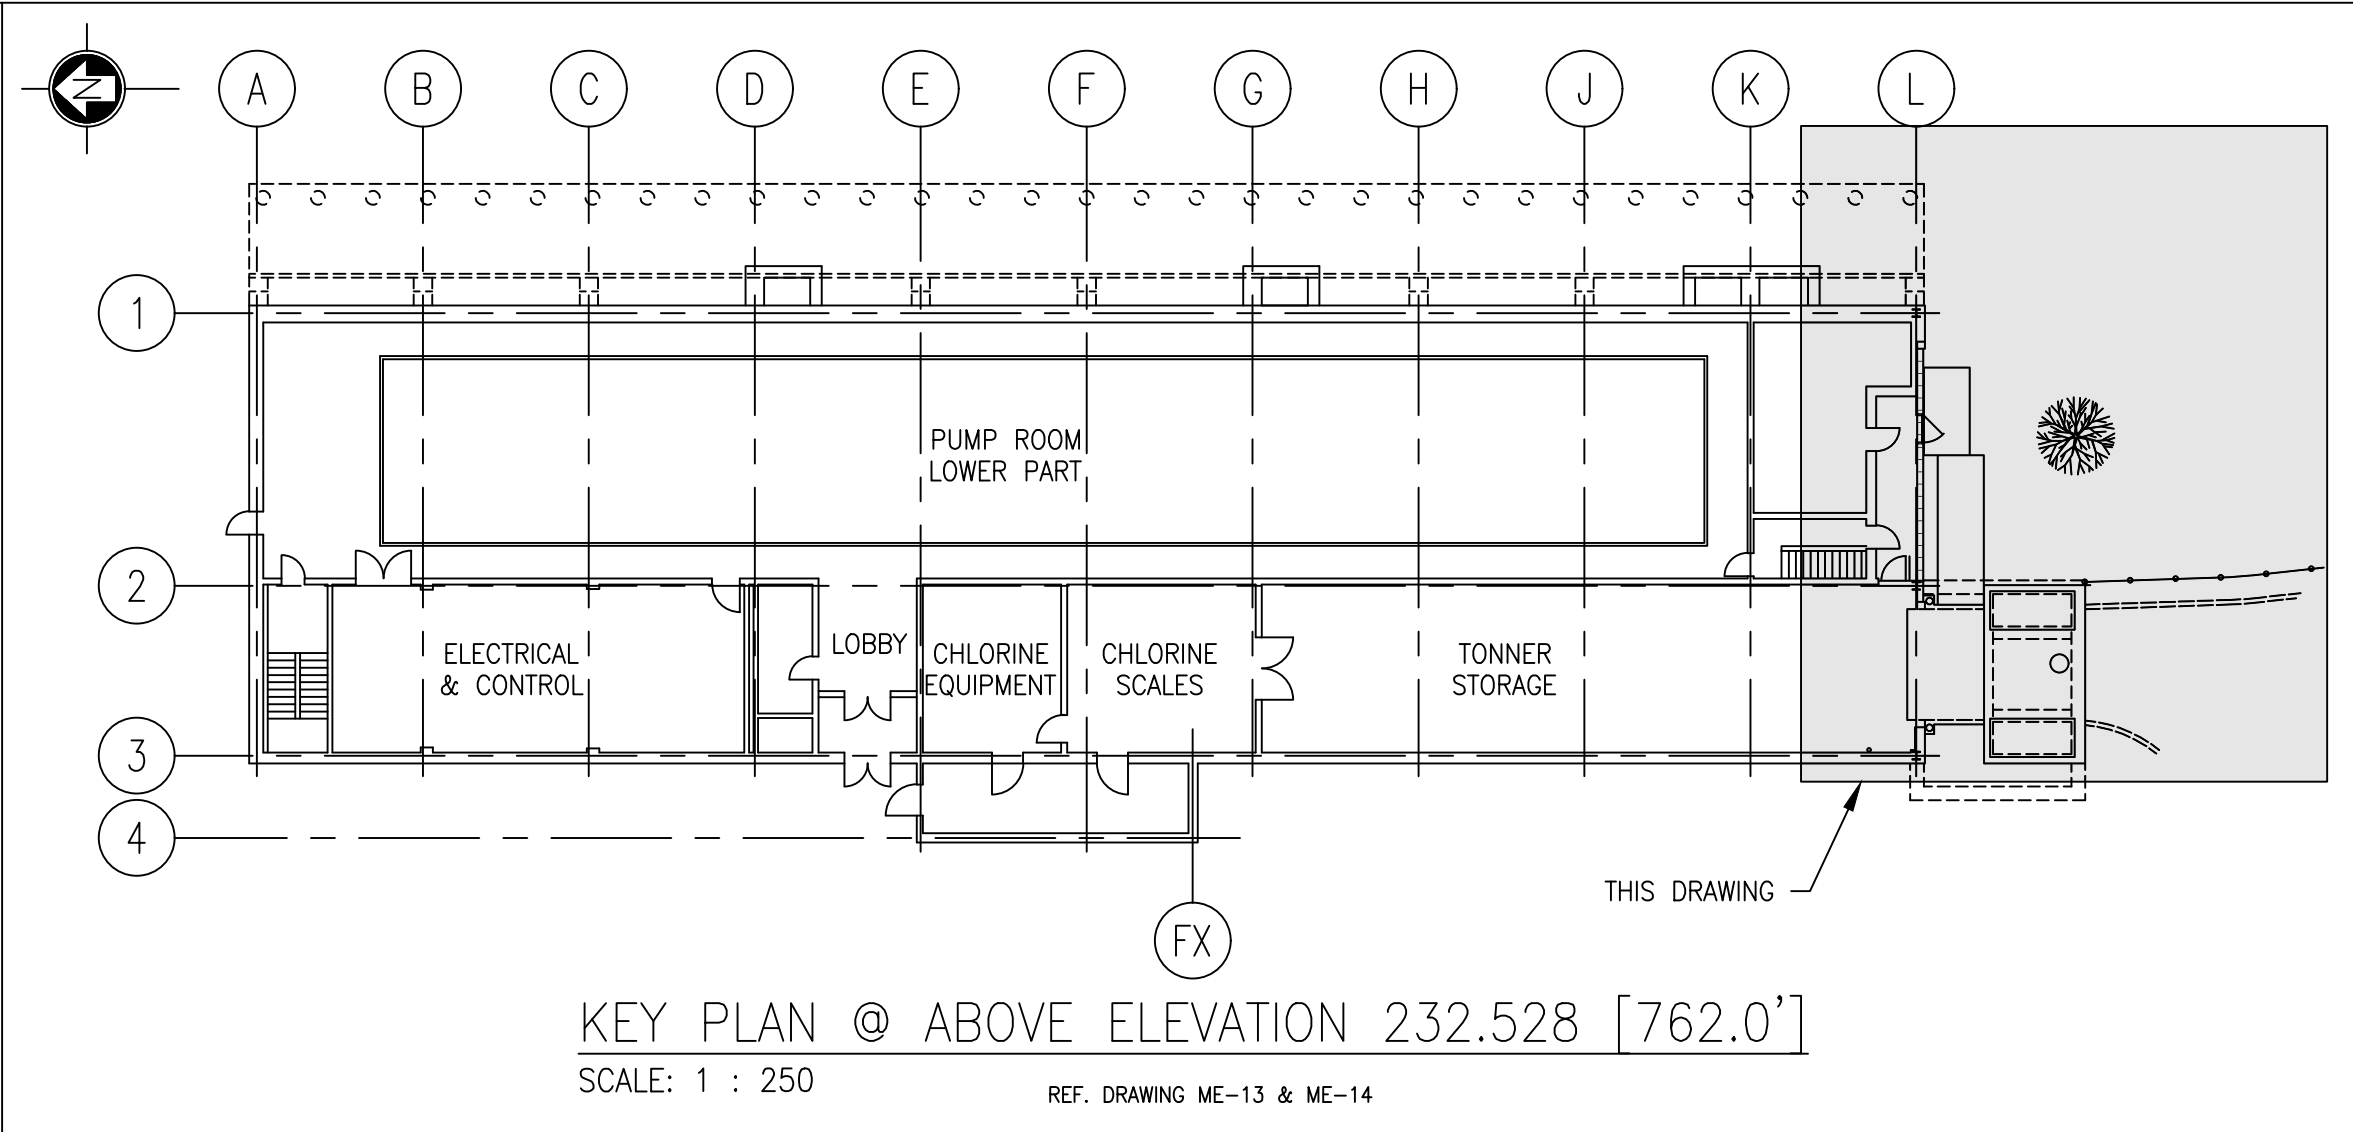

- NOTES:**
- SEE DRAWING 1-0630M-S0010-001 & 1-0630M-S0010-002 FOR GENERAL NOTES.
- REMOVAL NOTES:**
- (A) REMOVE EXISTING VERTICAL LIFT OPERATING DOOR ASSEMBLY
 - (B) DEMOLISH AND REMOVE EXISTING PORTION OF 200 THICK DECORATIVE SCREEN CONCRETE BLOCK EXTERIOR WALL AND DOOR FOR NEW VESTIBULE ADDITION.
 - (C) DEMOLISH AND REMOVE CURBING FLUSH TO CONC. FLOOR
 - (D) DEMOLISH AND REMOVE EXISTING CONCRETE SIDEWALK SECTIONS
 - (E) EXCAVATE EARTHWORKS TO REQUIRED DEPTH FOR NEW CONCRETE PADS, WALKWAY AND INSULATION LIMITS.
 - (F) REMOVE EXISTING PINE TREE (BY AN APPROVED ARBORIST)
 - (G) PARTIALLY REMOVE POST/CHAIN FENCING AS REQUIRED
 - (H) CUT OPENING(S) THROUGH CONCRETE FLOOR FOR DUCTING
 - (J) DEMOLISH AND REMOVE EXISTING SUSPENDED ASBESTOS BOARD CEILING IN VESTIBULE AREA. ADDITIONAL NOTE: SUSPECTED ASBESTOS-CONTAINING MATERIAL PRESENT. CERTIFIED REMOVAL CREW REQUIRED AND SHALL BE COMPLETED IN ACCORDANCE WITH ALL FEDERAL AND PROVINCIAL STANDARDS. HAZARDOUS MATERIAL DISPOSAL REQUIRED.

ENGINEER'S SEAL

THE CITY OF WINNIPEG
WATER AND WASTE DEPARTMENT

MACLEAN PUMPING STATION
CHLORINE SYSTEM UPGRADE
STRUCTURAL
DEMOLITION & REMOVALS
PLAN, ELEVATION & SECTIONS

CITY DRAWING NUMBER
1-0630M-S0011

SHEET
001

REV.
00

SIZE
A1